


COUNTY OF LOS ANGELES  
MAP OF  
**PLACERITA CANYON ROAD**  
FROM  
SIERRA HIGHWAY  
TO  
SAND CANYON ROAD  
COUNTY SURVEYORS MAP NO. B-2283  
SHEET NO. 2 OF 2 SHEETS  
SCALE: 1 INCH = 100 FT.

JOB NUMBER 8555  
WILLIAM J. FOX - COUNTY SURVEYOR  
SURVEYED FEB. 1950 TO OCT. 1952  
SURVEYED ON REQUEST OF THE ROAD  
COMMISSIONER UNDER SEC. 79 ORD. 4099  
BY LETTER DATED APRIL 25, 1949.  
BEARINGS ARE BASED ON THE BEARING OF  
THE NORTHERLY LINE OF SECTION 6, T.3N.  
R.15W. AS SHOWN ON C.S.B. 465-3.  
F.S. 1809-5-142; 157-217.  
W.S. COWHERD  
FIELD WORK BY.....E.F. ENGLISH  
F.H. BLANCHARD  
OFFICE WORK BY.....G.D. BAILEY  
S. SHINODA  
CHECKED BY.....D.M. FINLEY  
FOR TOPOGRAPHY SEE C.S.B. 2282-1 TO 5

MARGINAL MAP SHOWING  
ALIGNMENT ADOPTED BY COUNTY ENGINEER APRIL, 1966:  
SCALE: 1" = 200' J.M. 0075.71  
SEE I.E.C. MINUTES DATED NOV. 10, 1965  
**CSB-2283-2**  
**A1 OF A4**

OCTOBER 1970  
B - 5111 - 1 THRU 7



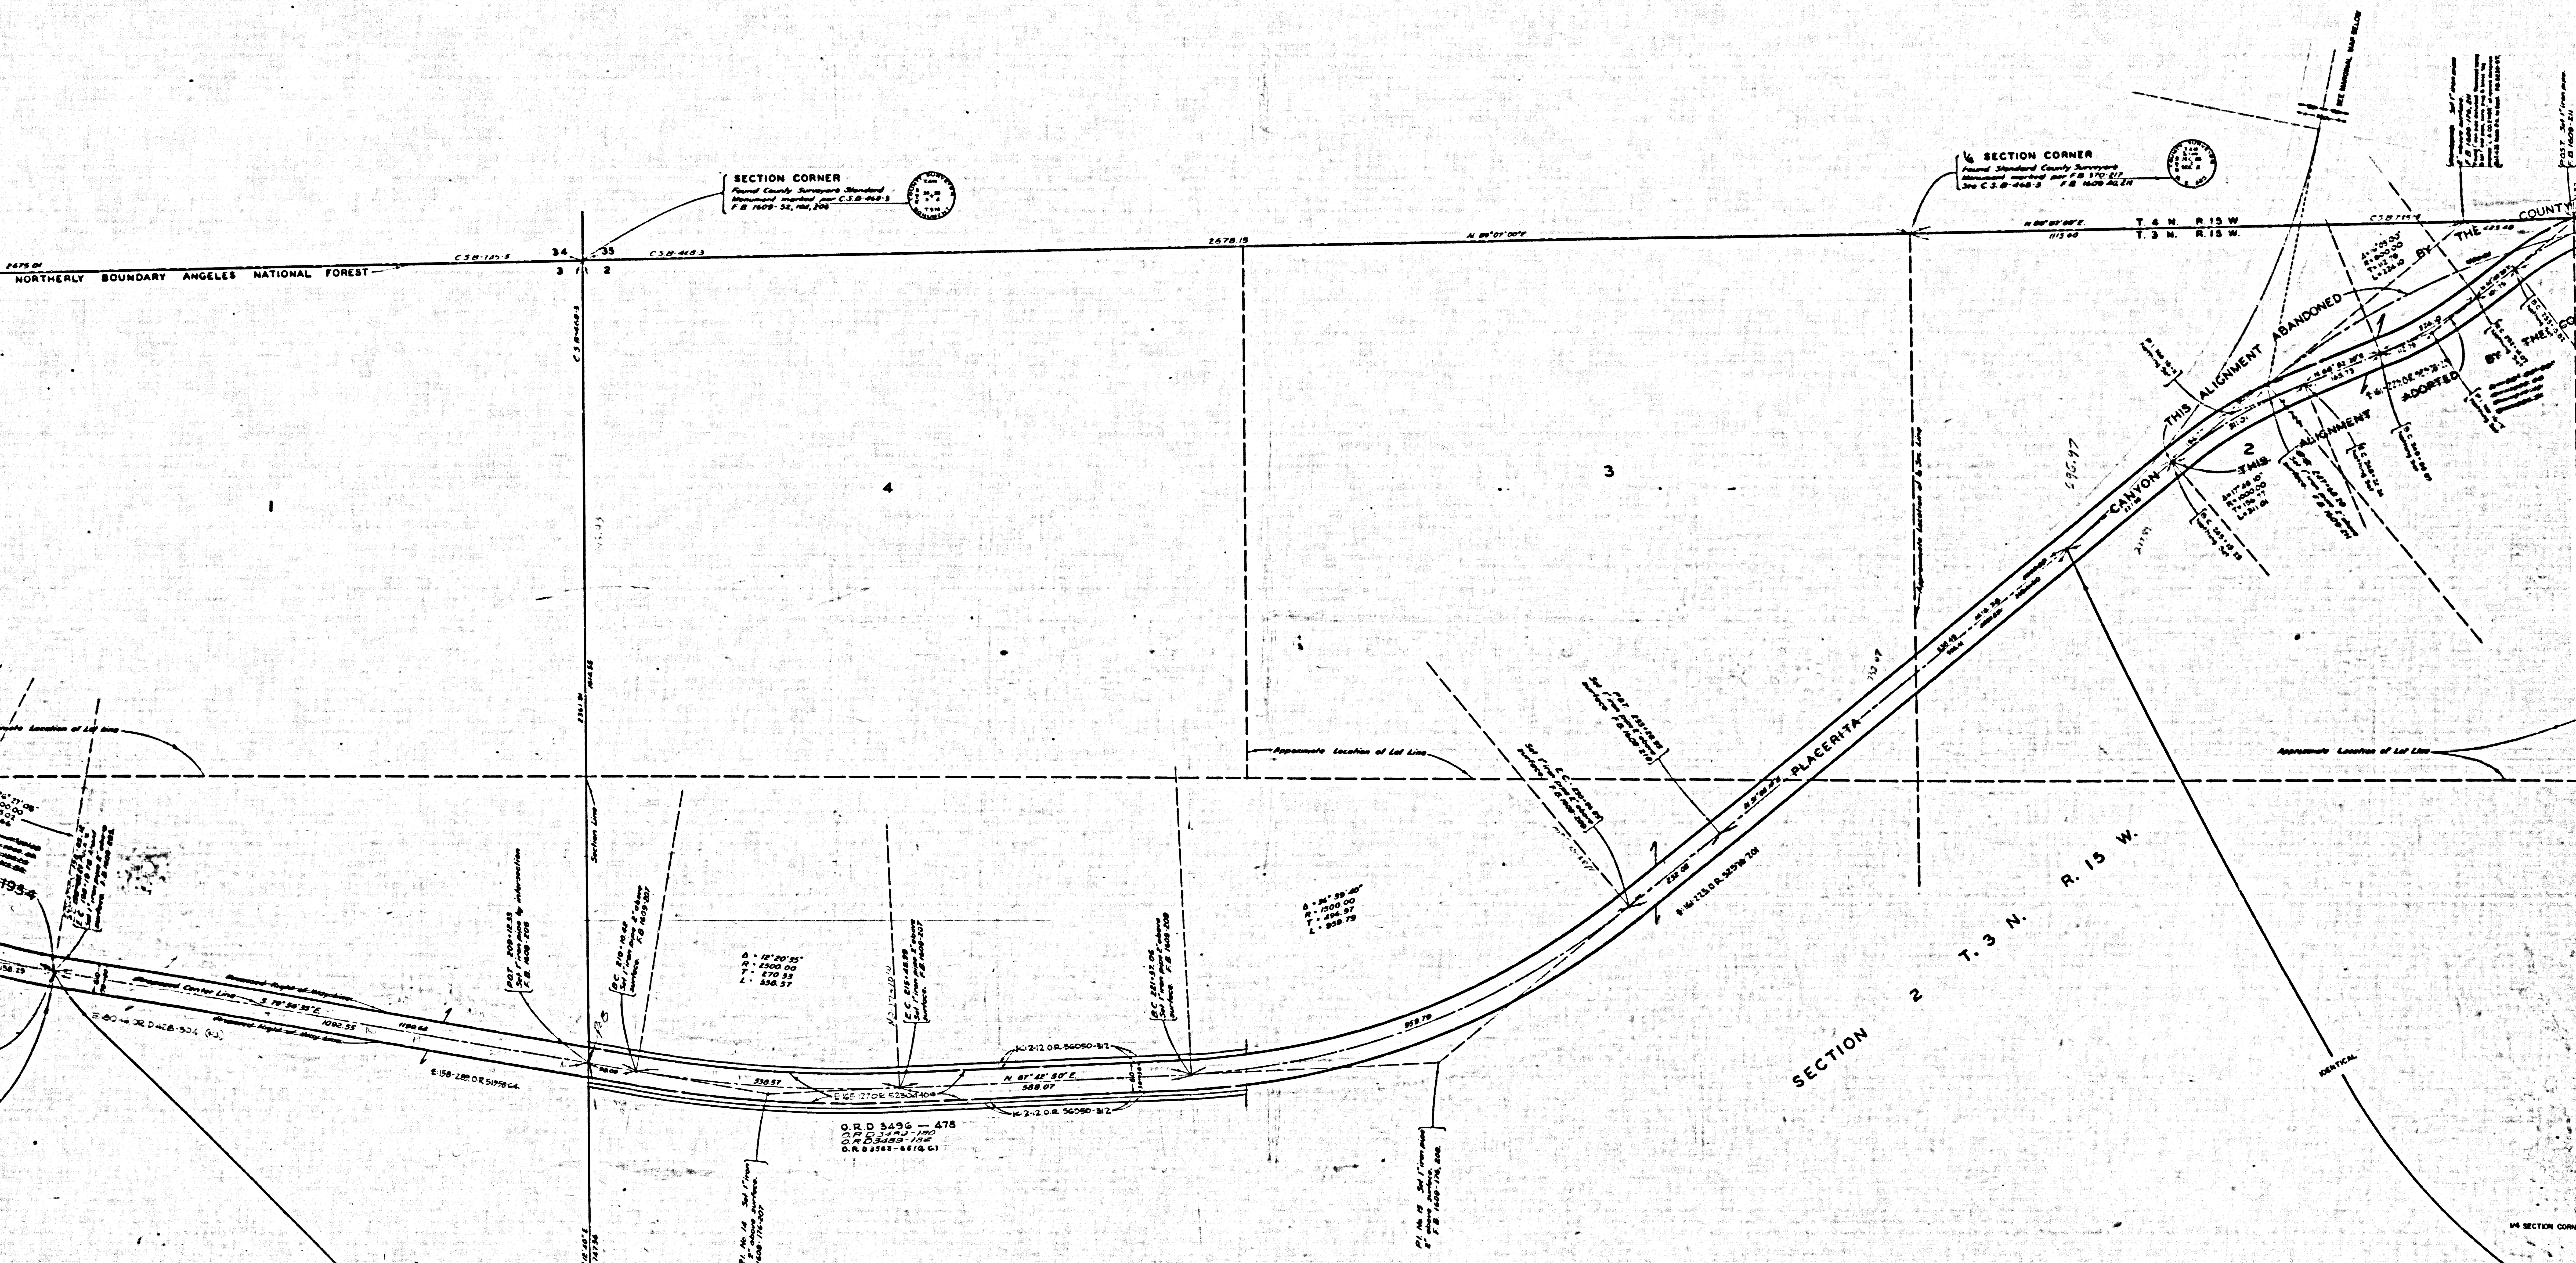

SECTION CORNER  
 Found County Surveyors Standard  
 Monument marked per C.S.B. 448-3  
 T.B. 1409-34, 1409-35

SECTION CORNER  
 Found Standard County Surveyors  
 Monument marked per T.B. 110-517  
 per C.S.B. 448-3 T.B. 1409-34, 35

PART OF  
 NORTHERLY BOUNDARY ANGELES NATIONAL FOREST

COUNTY


SECTION 2  
 T. 3 N. R. 15 W.

THIS ALIGNMENT ABANDONED BY THE COUNTY ENGINEER OCTOBER 1970  
 FOR ESTABLISHED ALIGNMENT SEE C. S. B. - 5111 - 1 THRU 7

SECTION CORNER  
 Found County Surveyors Standard  
 Monument marked per C.S.B. 448-3  
 T.B. 1409-34, 1409-35

ALIGNMENT  
 CSB-2283-2  
 A2 OF A4



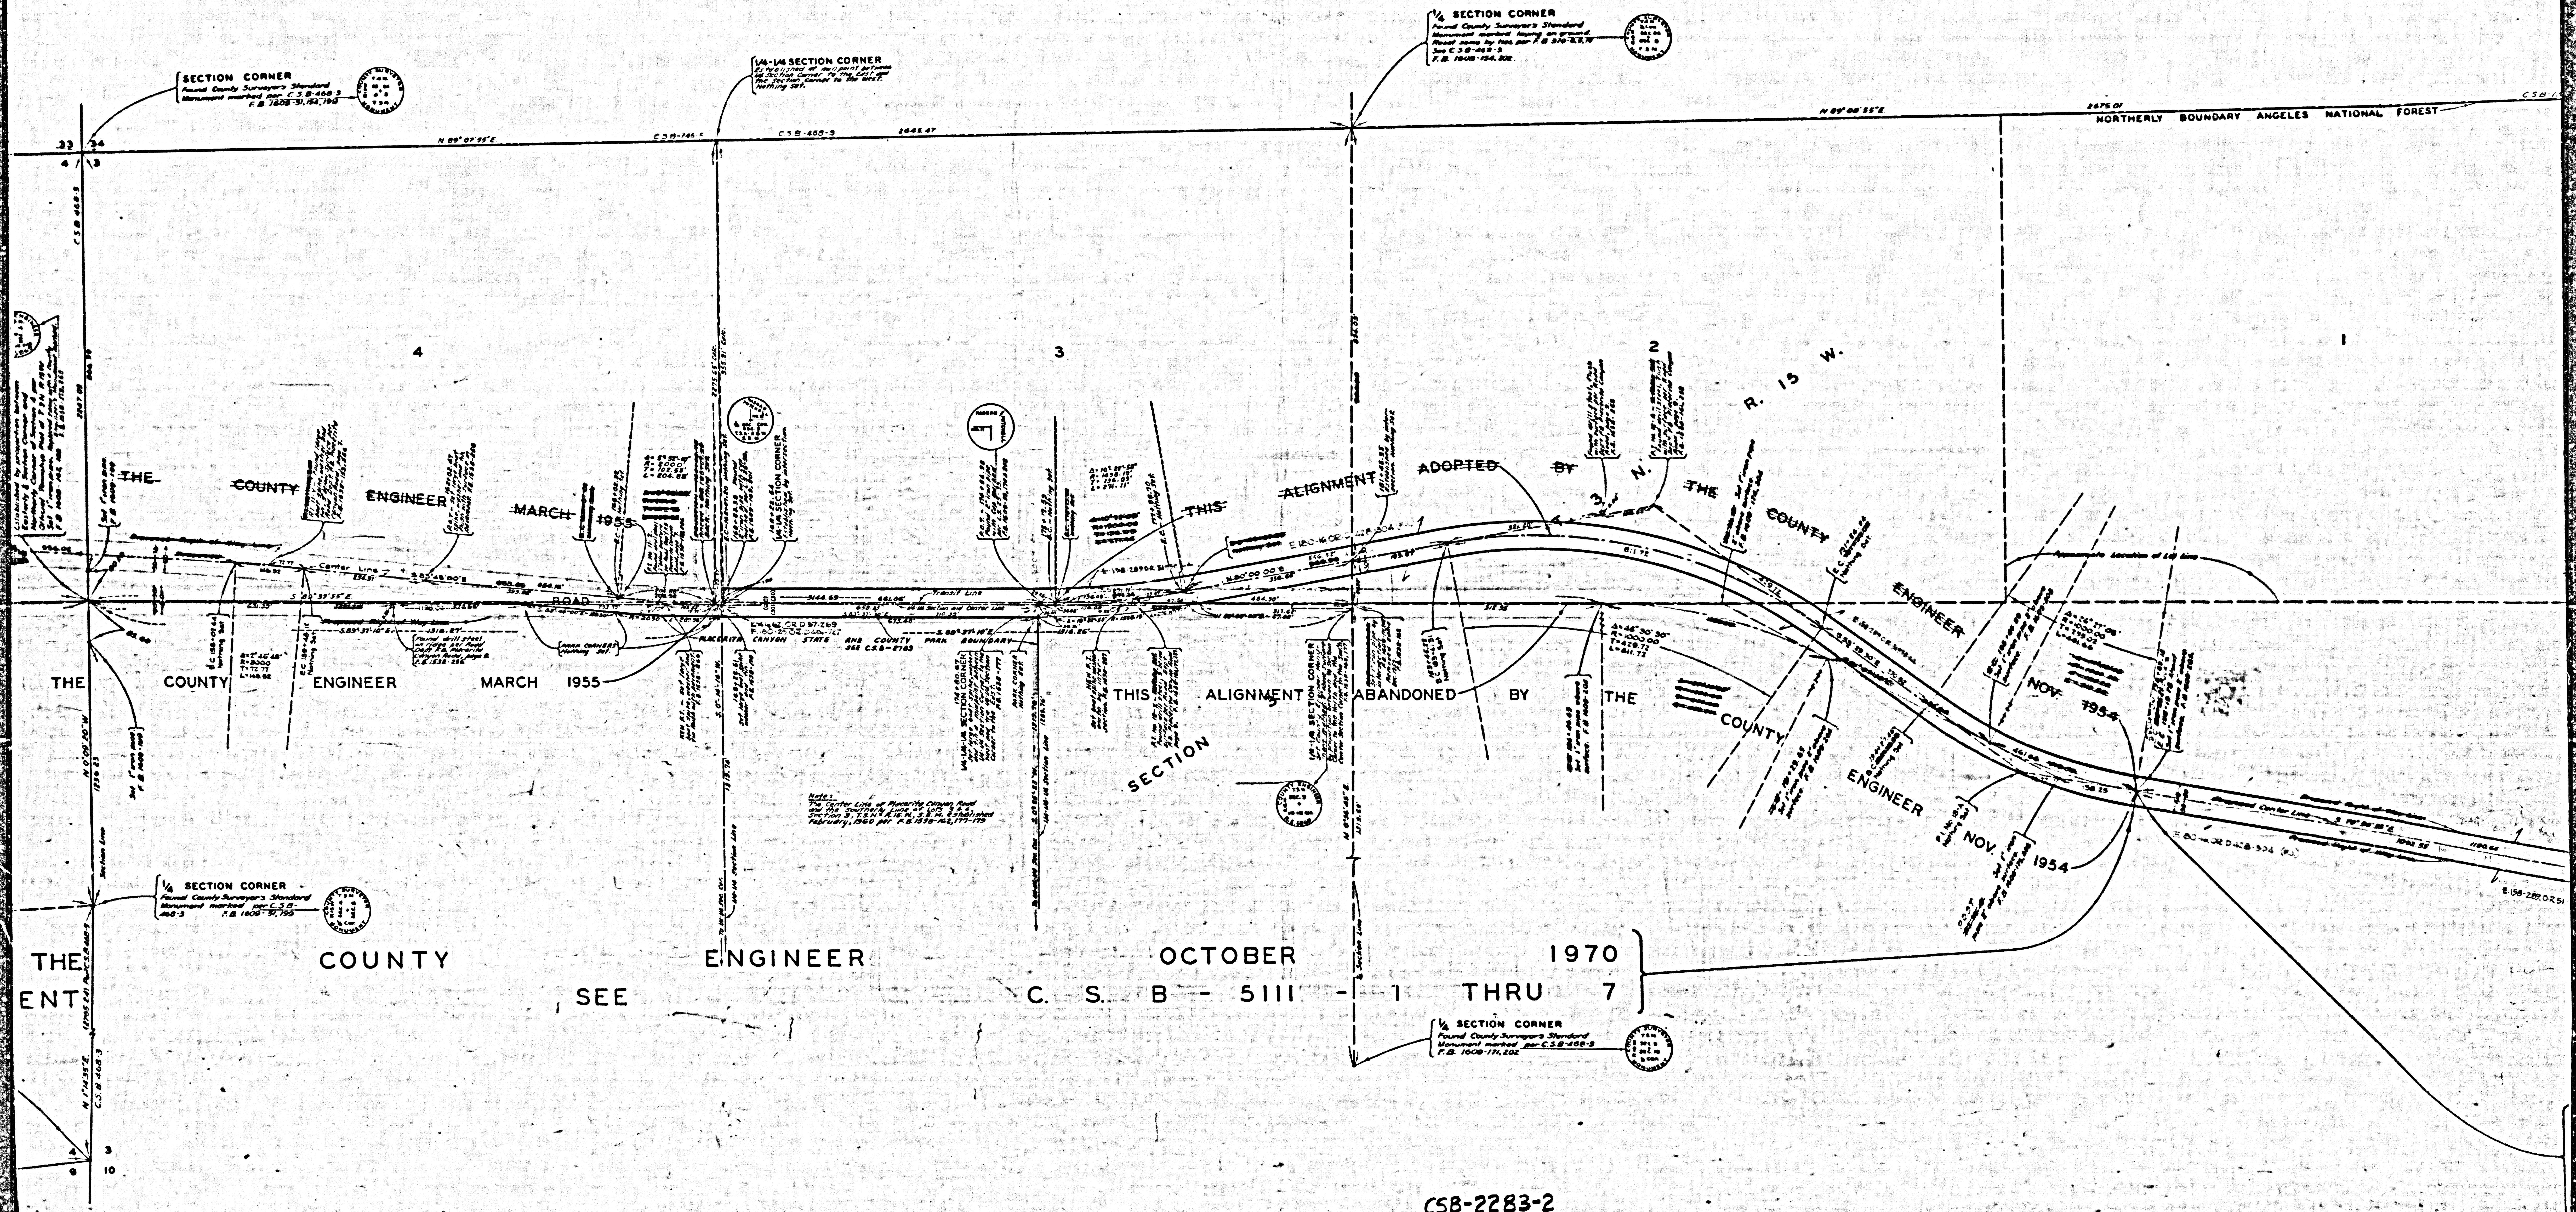

SECTION CORNER  
 Found County Surveyor's Standard  
 Monument marked by iron pin ground  
 Record same by map per F.S. 216-22.7  
 See C.S.B. 468-3  
 F.B. 1408-154, 202






THE COUNTY ENGINEER  
 MARCH 1955

THE COUNTY ENGINEER  
 MARCH 1955

SECTION  
 THIS ALIGNMENT ABANDONED BY  
 THE COUNTY ENGINEER  
 NOV 1954


THE COUNTY ENGINEER  
 NOV 1954

THE ENT COUNTY ENGINEER SEE OCTOBER 1970 C.S.B. - 5111 - 1 THRU 7

CSB-2283-2  
 A3 OF A4



SHEET NO. 2 OF 2  

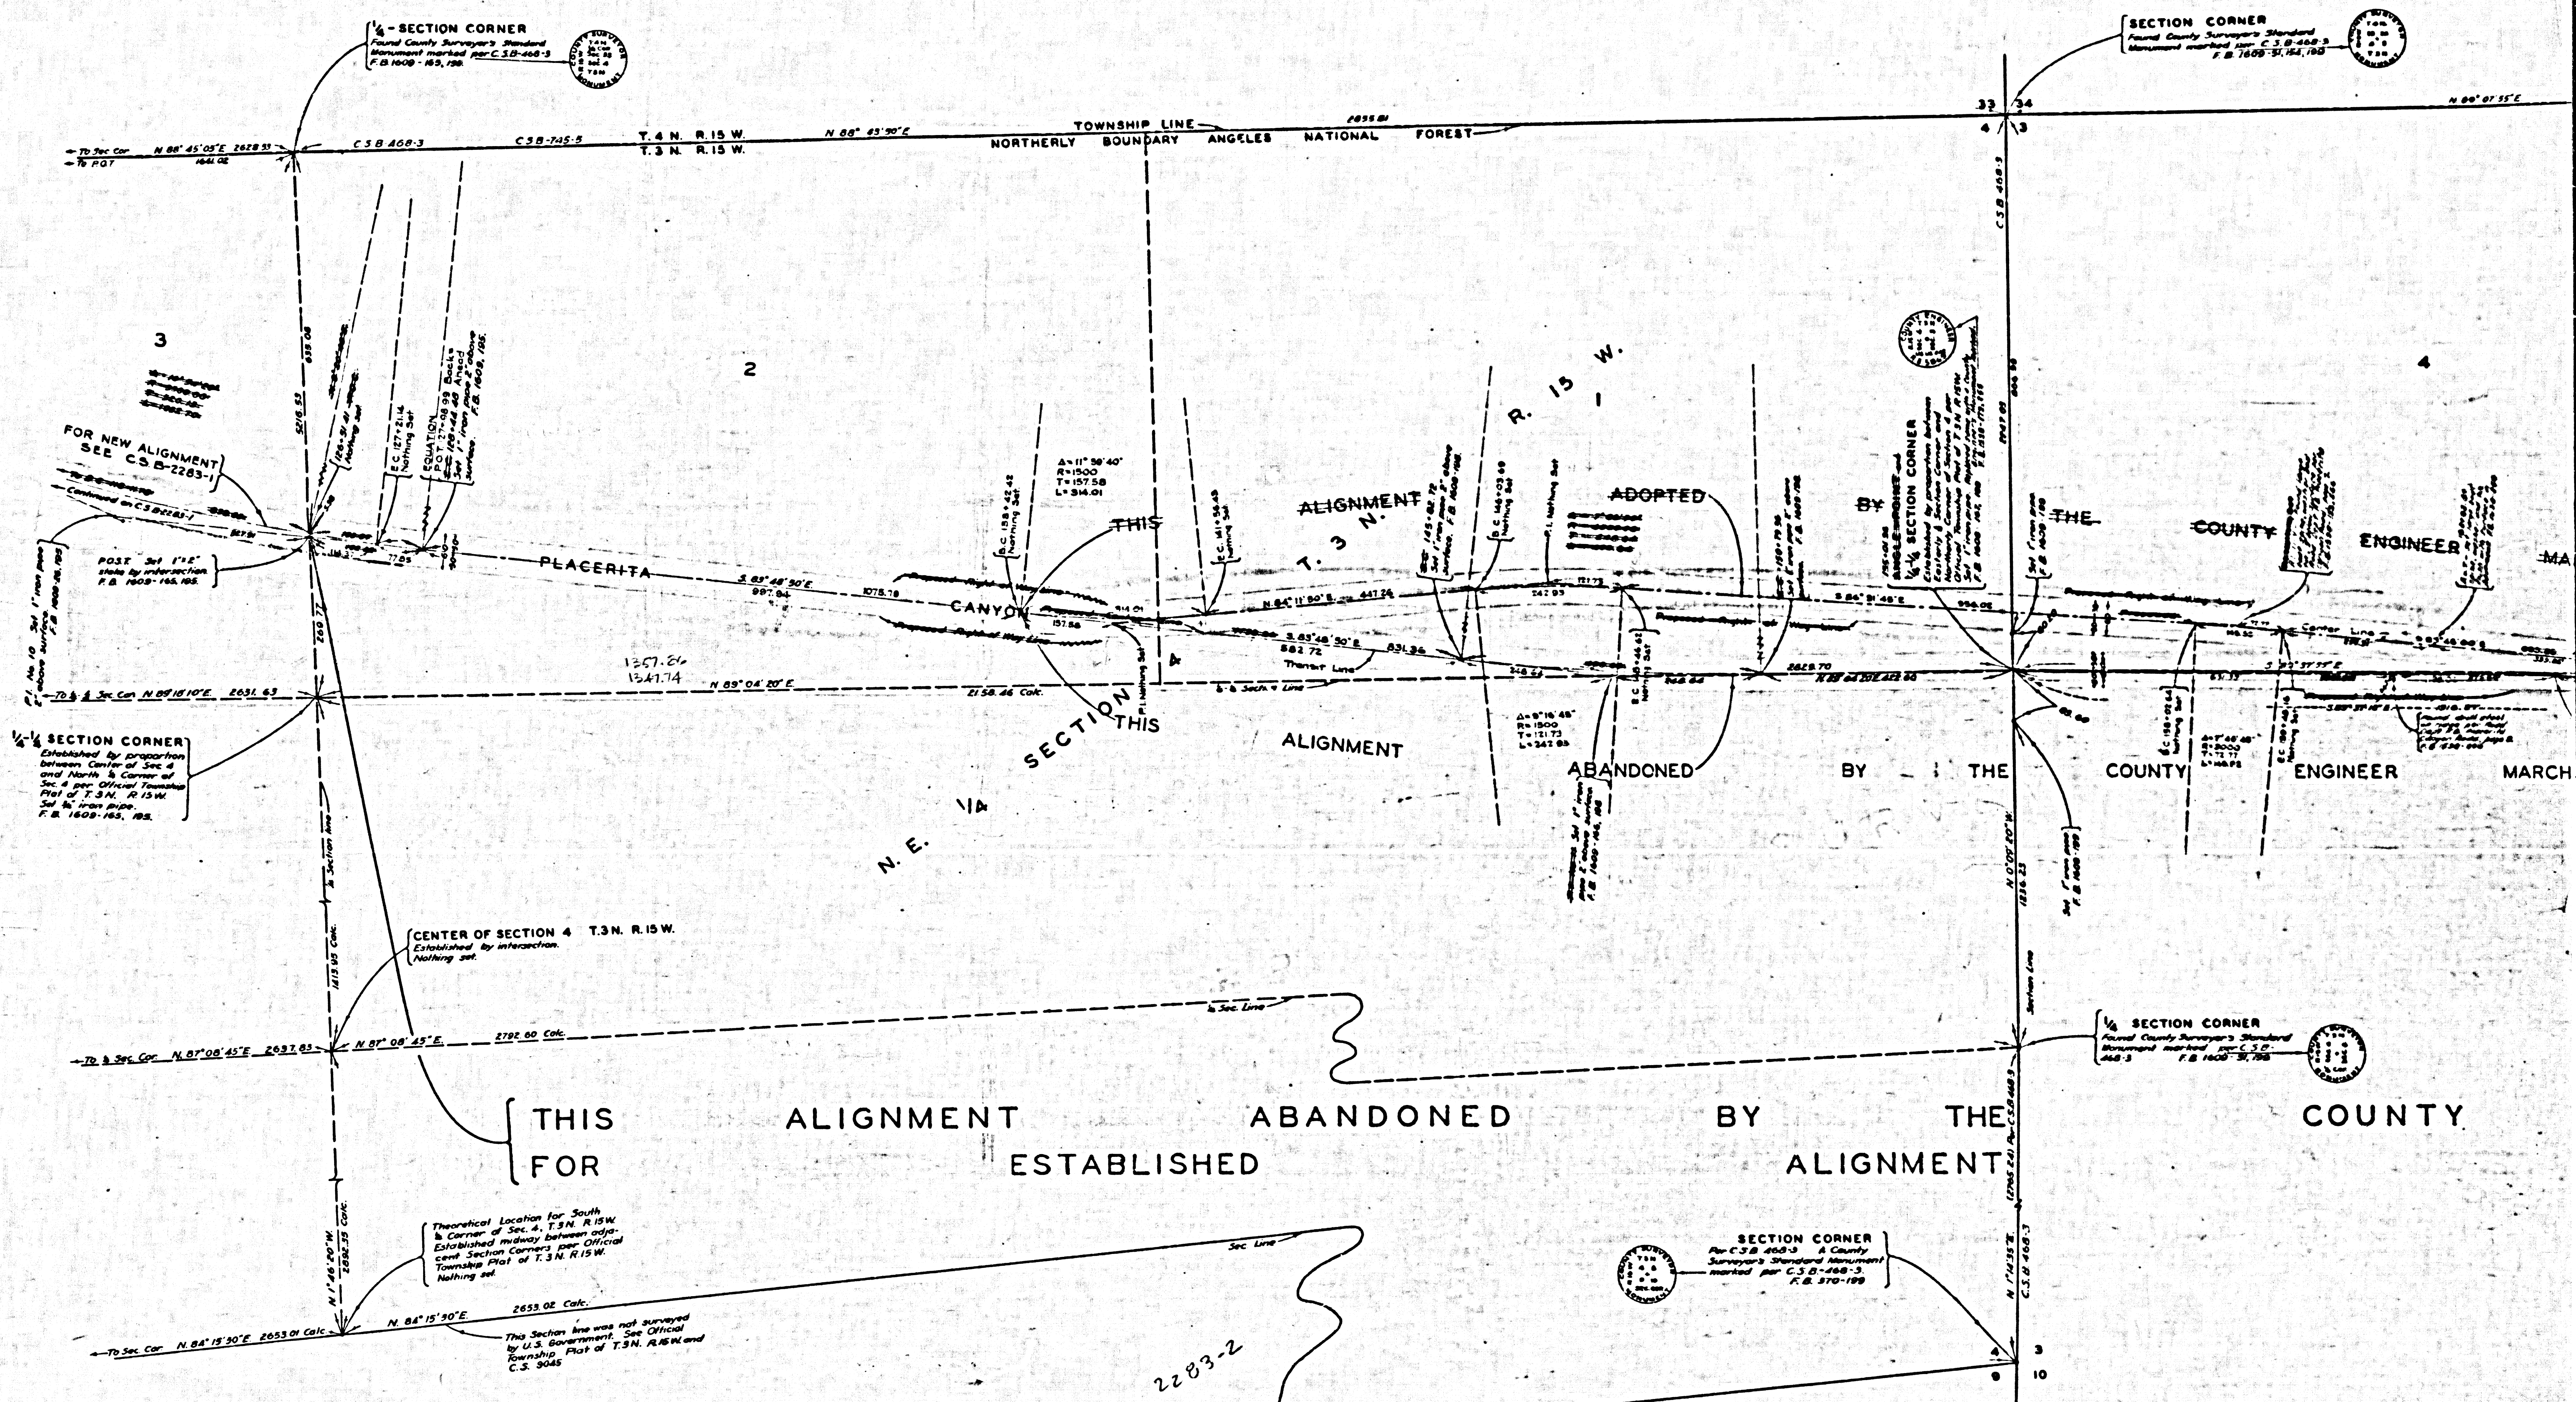

2283-2  
CSB-2283-2  
A4 OF A4

