

PROPOSED REALIGNMENT OF DAVENPORT ROAD
 TRAIL TO ROAD
 SIERRA TO HIGHWAY

COUNTY SURVEYORS MAP N^oB-2296
 SHEET N^o 3 OF 3 SHEETS
 SCALE - 1 INCH = 50 FEET

JOB NUMBER 0999
 C.E. ARNOLD - COUNTY SURVEYOR
 SURVEYED DECEMBER 1930 - MAY 1931
 SURVEYED ON REQUEST OF THE ROAD
 COMMISSIONER UNDER SEC. 79 ORD. 4099
 BY REQUISITION N^o 799 DATED AUGUST 8, 1930
 BEARINGS ARE BASED ON THE BEARING OF
 THE NORTH LINE OF SECTION 33, T.34N., R.14W.
 S.B.M. AS SHOWN ON C.S. 9599-1.

PLANE TABLE SHEETS G-336 TO G-339 INCL.
 F.B. 1260
 FIELD WORK BY - W.S. COWHERD
 D.S. WALTERMIRE
 OFFICE WORK BY - H.H.F. BOGGS
 G.E. MACPHERSON
 R.E. SNYDER
 W.G. VAN DEREN
 G.A. WHITE
 CHECKED BY - C.J. GALLI

DATUM - MEAN SEA LEVEL
 ELEVATIONS SHOWN HEREON ARE BASED ON THE
 1928 U.S.C. & G.S. ADJUSTMENT OF U.S.G.S.M.
 WHICH IS 1.3 MILES NE OF SOLAMINT STONE
 U.S. 2108

FOR REALIGNMENT SEE C.S.B. - 2296-1


THIS MAP FILED AUGUST 1932
 WILLIAM J. FOX - COUNTY SURVEYOR

INDEX 79

CSB-2296-3
 A1 OF A4

SHEET N^o 3 OF 3 SHEETS
 COUNTY SURVEYORS MAP N^oB-2296

SHEET N^o 3 OF 3 SHEETS
 COUNTY SURVEYORS MAP N^oB-2296

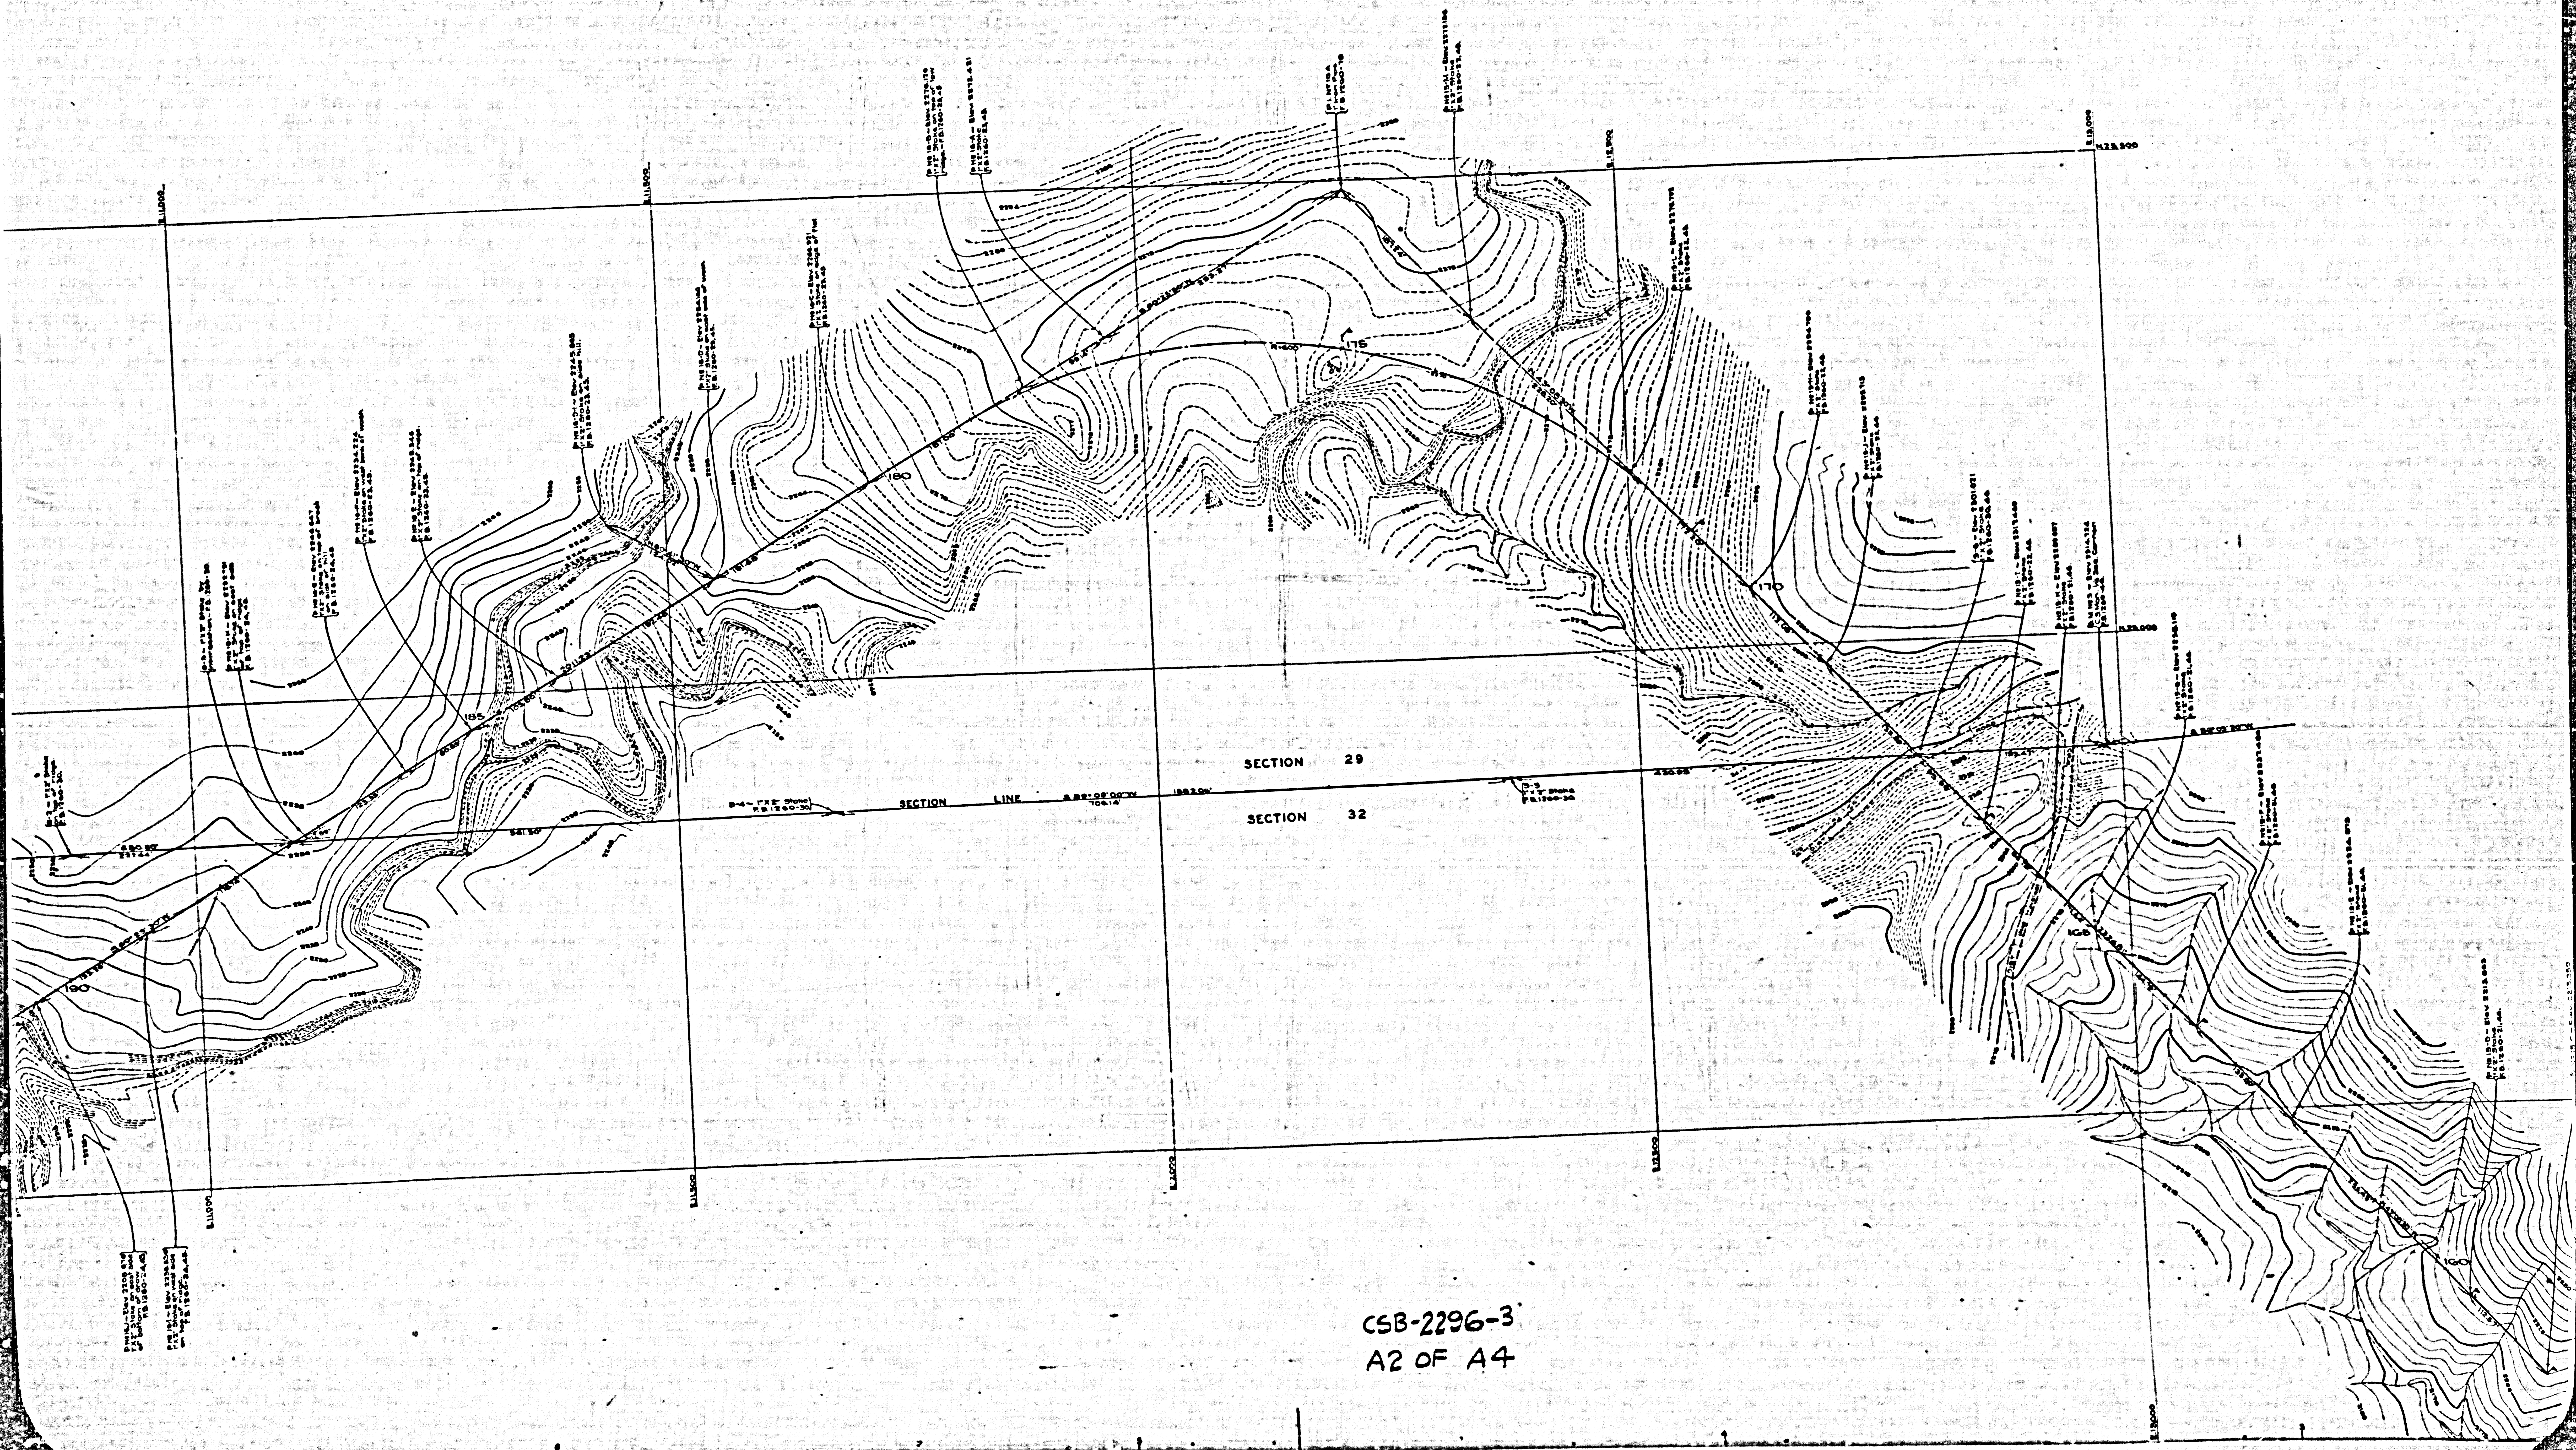

SECTION 29
SECTION 32

SECTION LINE

106.14

CSB-2296-3
A2 OF A4



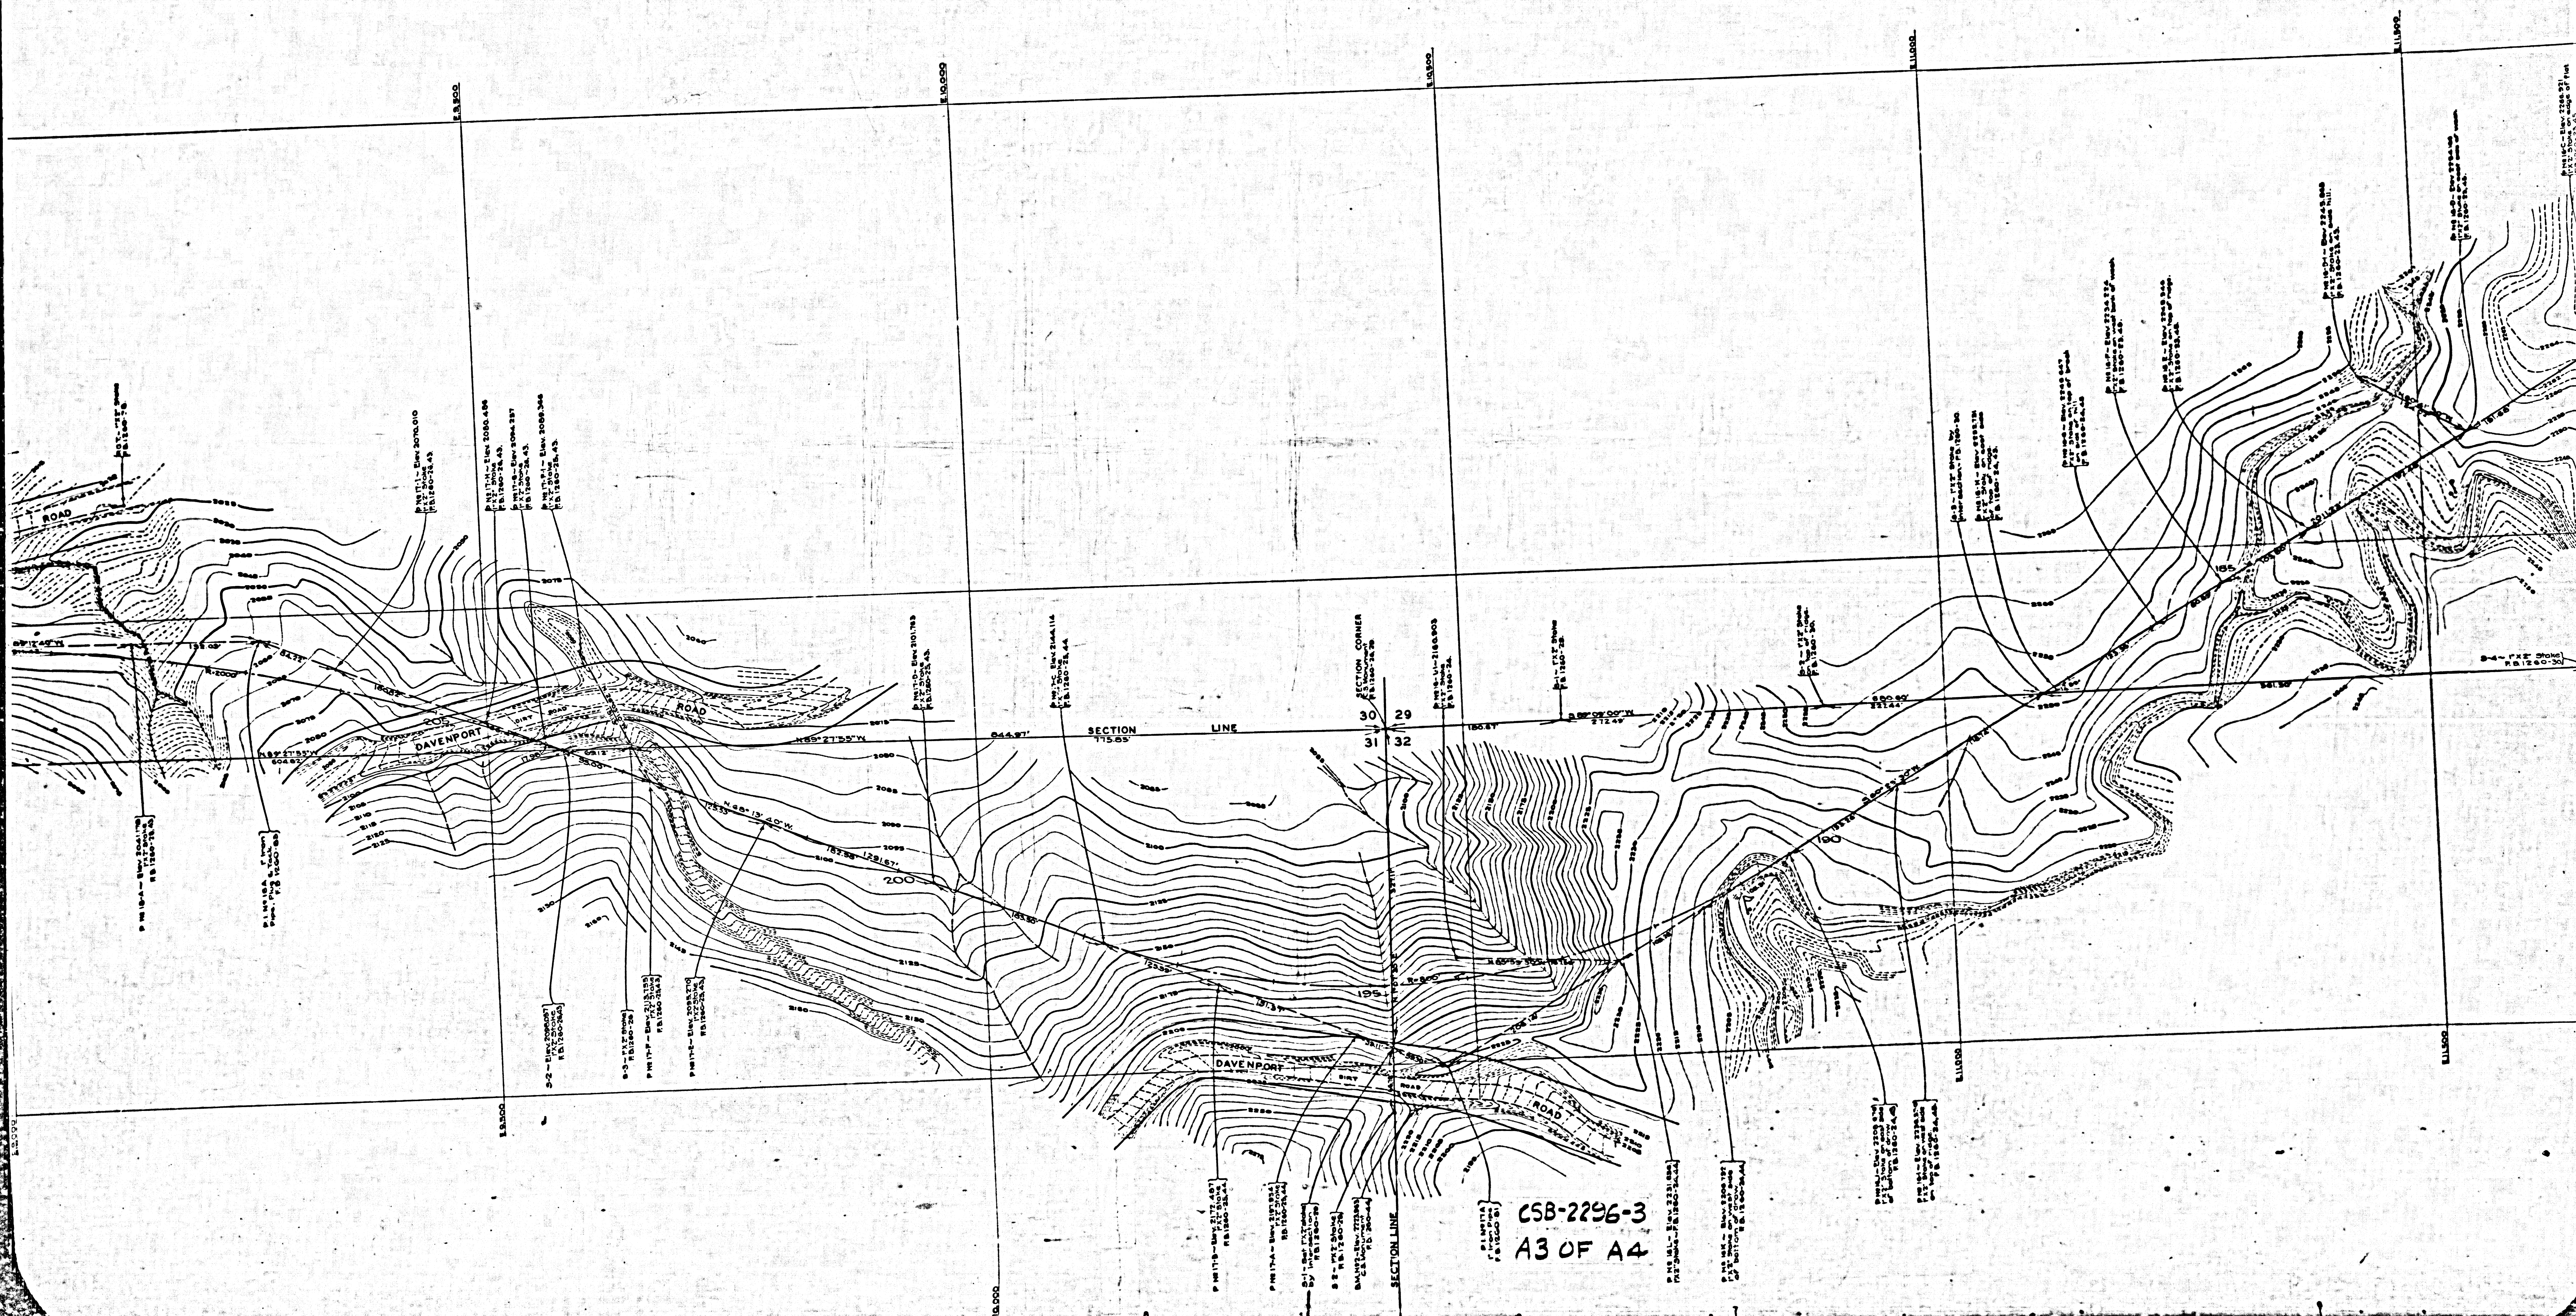

CSB-2296-3
A3 OF A4


SECTION LINE

SECTION CORNER
30 29
31 32

DAVENPORT ROAD

DAVENPORT ROAD

DAVENPORT

DAVENPORT

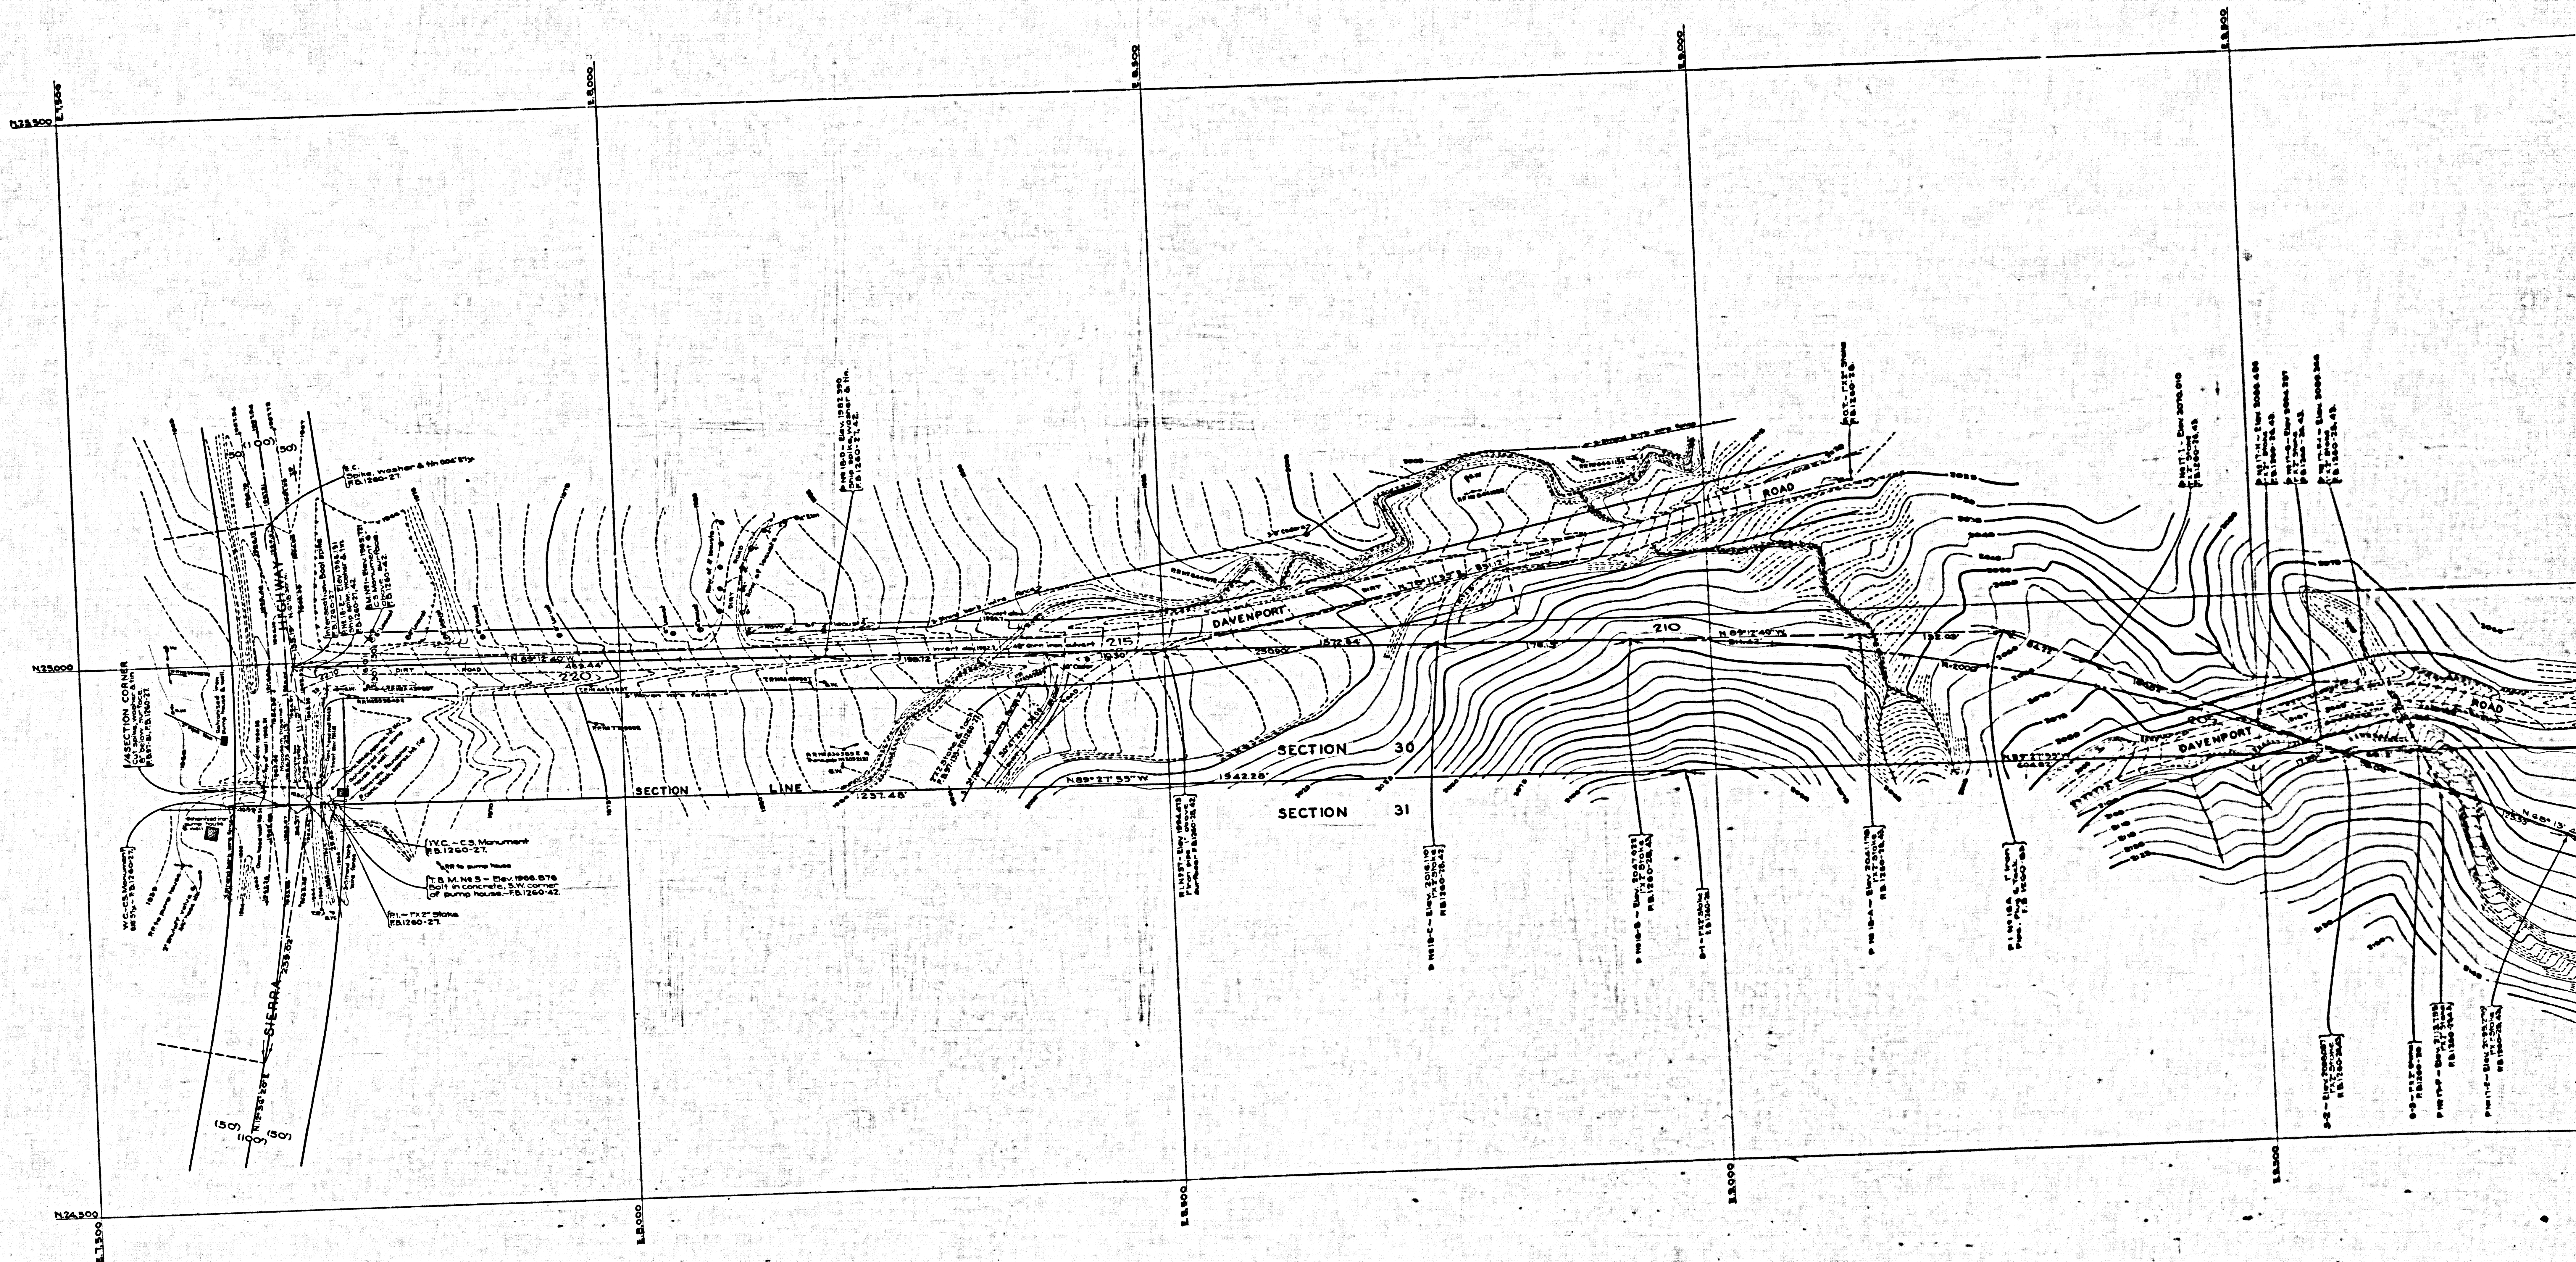

CSB-2296-3
 A4 OF A4