



06SS B ON PAM 2FOYAVRUS YINUOC

 

M.B. No 4412  
M.B.-52-84

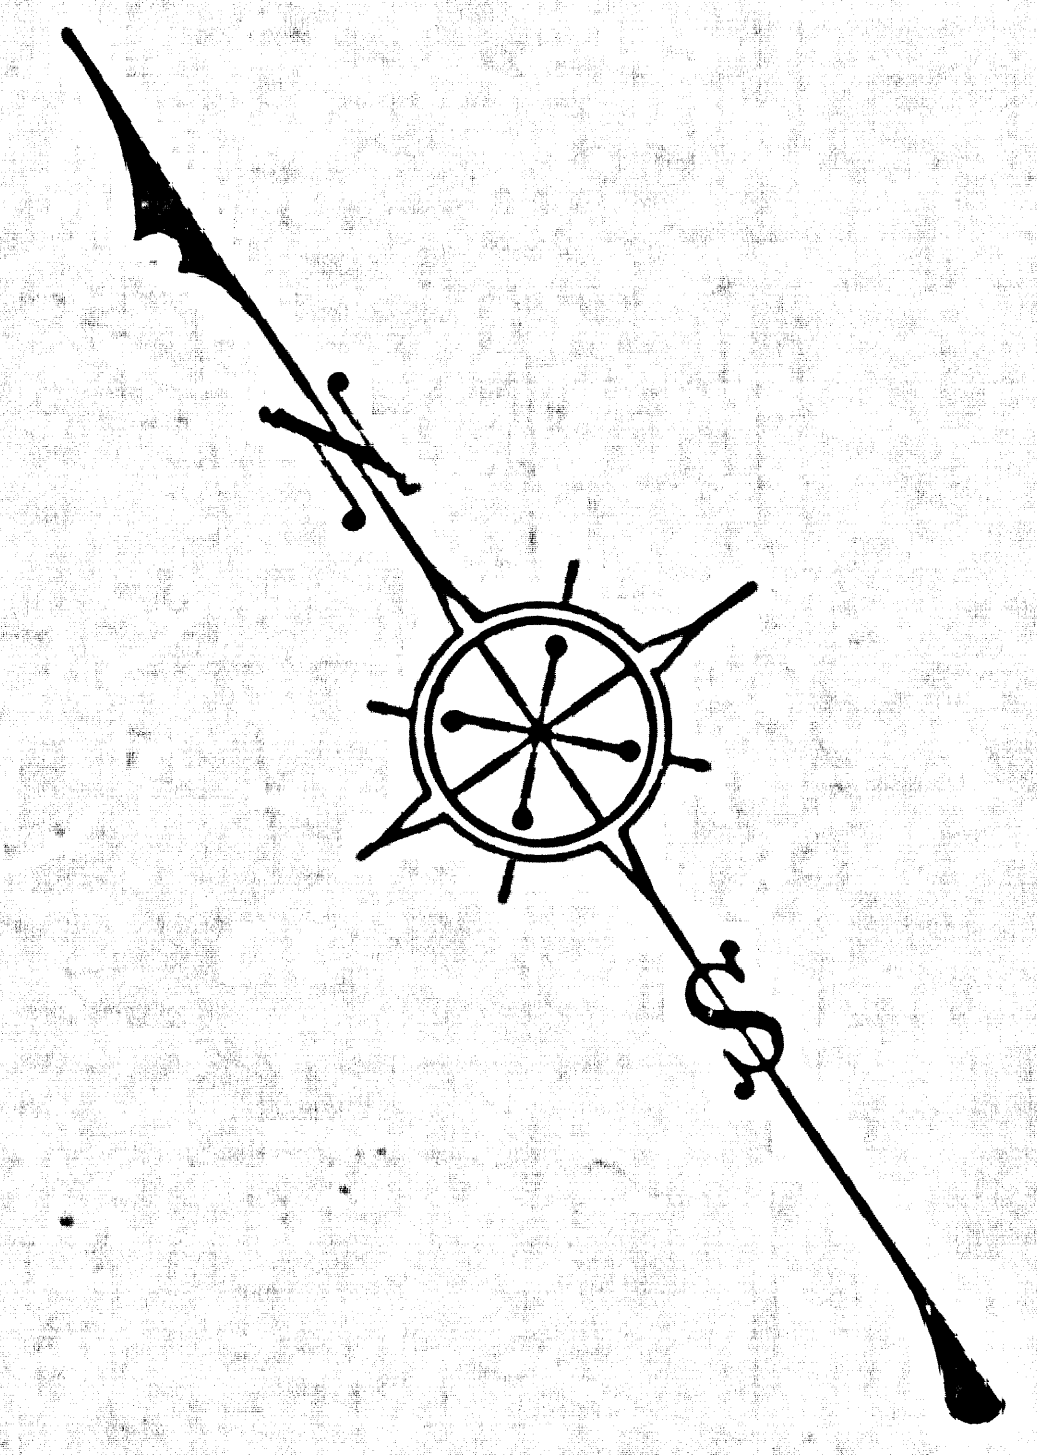

### COUNTY OF LOS ANGELES MAP OF MONTROSE BRANCH LIBRARY SITE

BEING A PORTION OF  
LOT 327-TRACT N° 1701-M.B.22-178,179  
COUNTY SURVEYORS MAP N° B-2299  
SCALE - INCH = 20 FT.

JOB NUMBER 0252

C.E. ARNOLD - COUNTY SURVEYOR  
SURVEYED APRIL-MAY - 1951

SURVEYED ON REQUEST OF THE COUNTY  
LIBRARIAN BY LETTER DATED DEC-20-1950

BEARINGS ARE BASED ON THE BEARING OF  
FLORENCITA DRIVE AS SHOWN ON C.S.B-302

F.B.-1191-51-70.  
FIELD WORK BY D.E.HOLMES.  
OFFICE WORK BY A.A.ROESER.  
HUMPHIGGINS.  
CHECKED BY K.R.McPHERSON.


COUNTY SURVEYORS MAP NO B 2299

CSB-2299  
A1 OF A2



8555-B LOM PAM 290VEVAVUS YTIUUCO

CONNELLY SURVEYORS MAP NO. B-5538

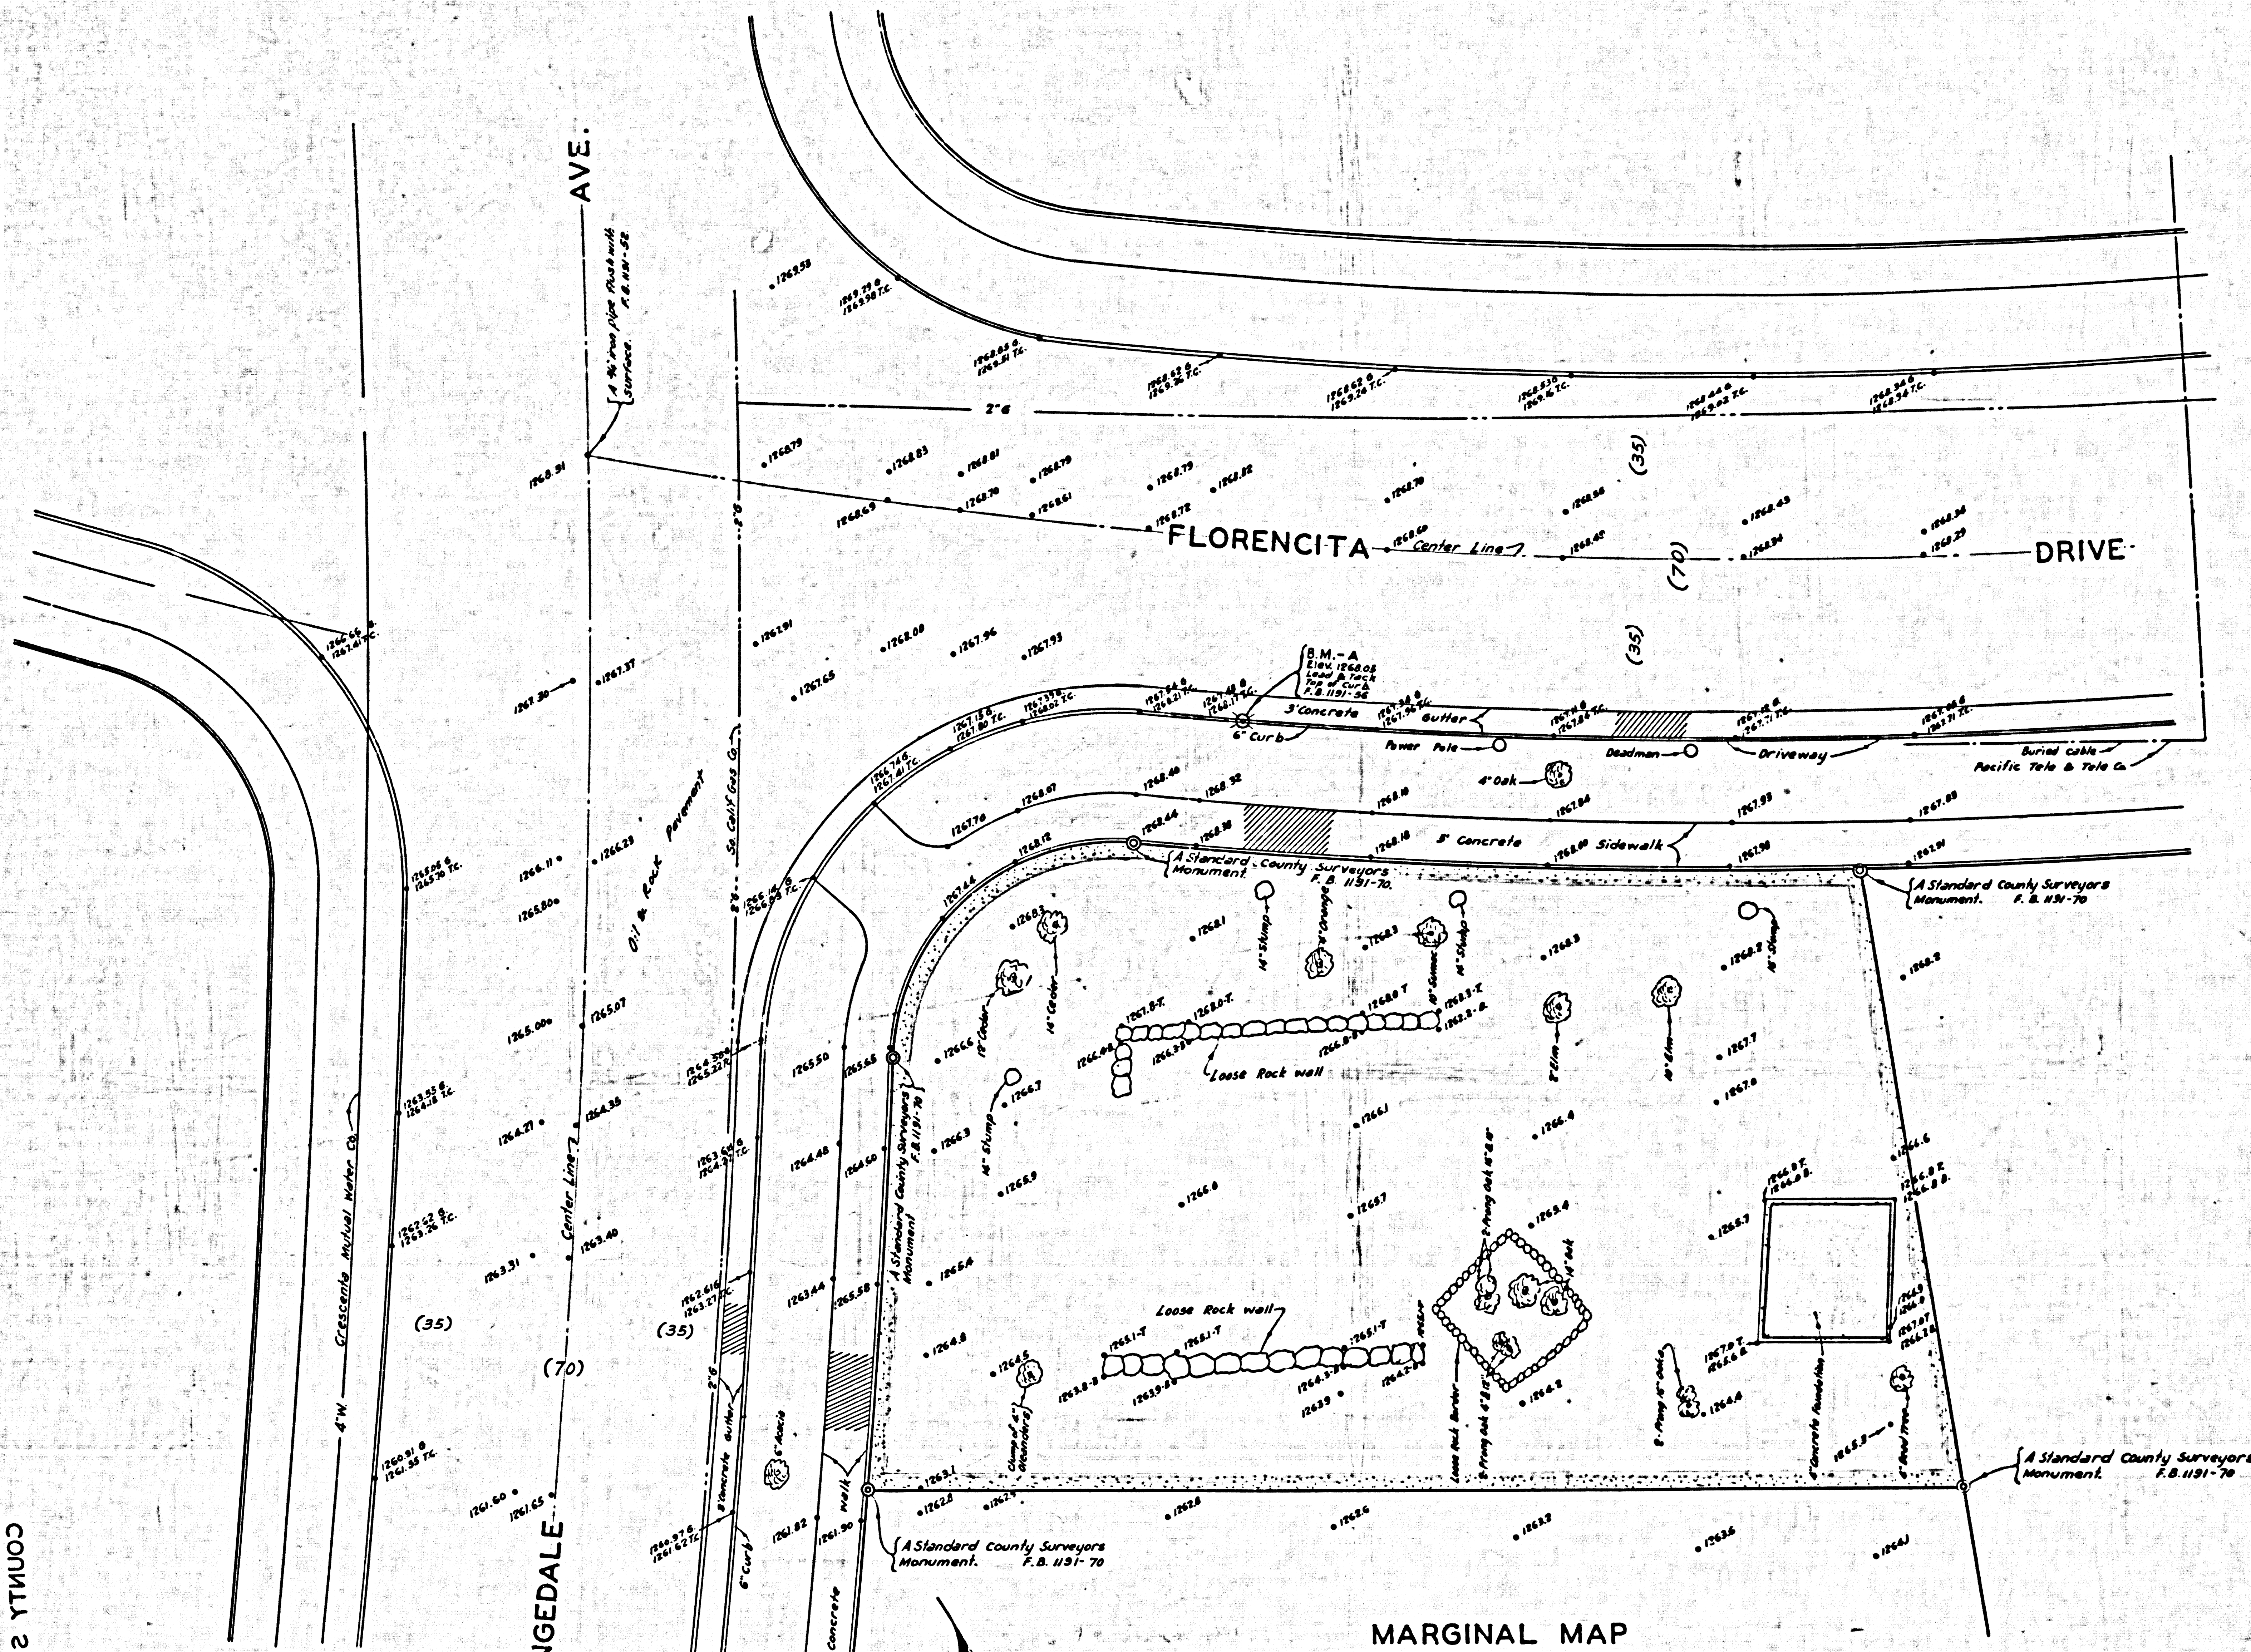

ORANGEDALE AVE.

FLORENCITA DRIVE

FLORENCITA

TRACT NO 4412  
M.B. 52-84.

CSB-2299  
A2 OF A2

MARGINAL MAP  
SHOWING  
TOPOGRAPHY

SCALE: 1 INCH = 10 FT.

FIELD WORK BY D.E. HOLMES  
OFFICE WORK BY C.E. DROWN  
CHECKED BY A.A. KOESER

F.B. 1191-51 TO 70

DATUM - MEAN SEA LEVEL  
ELEVATIONS SHOWN HEREON ARE BASED ON THE  
LOS ANGELES COUNTY ROAD DEPARTMENT ELEV.  
OF B.M. NO. 2 IN L.Q. 503-1

N 47° 29' 10" W  
Radial line  
P.R.C. FOUND THE SPIKE  
AND LOCATED THE SURFACE  
SURFACE PER ROAD DEPT  
F.B. 1191-50, 51, 52, 53, 54, 55, 56, 57, 58, 59, 60, 61, 62, 63, 64, 65, 66, 67, 68, 69, 70.