
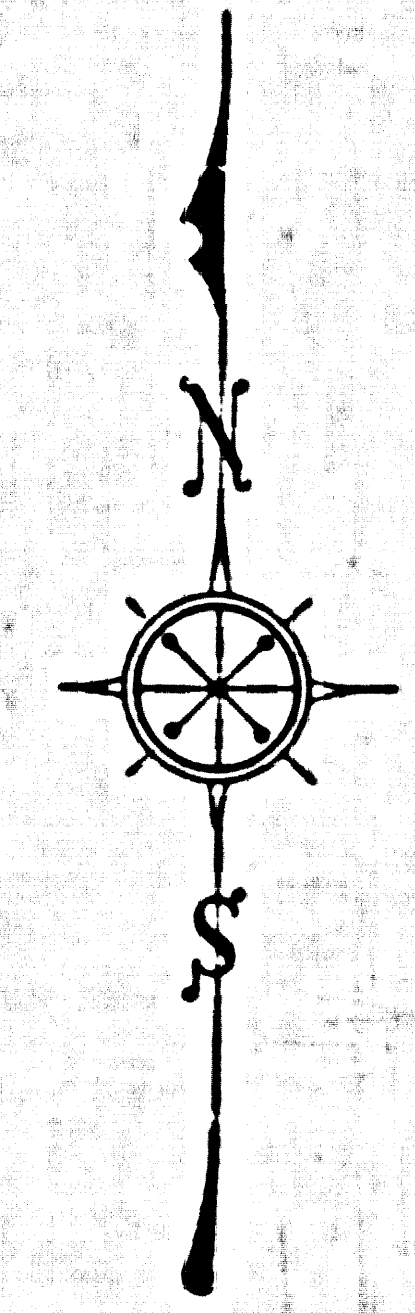


COLLINS, THURGOOD MARSH NO B-5301

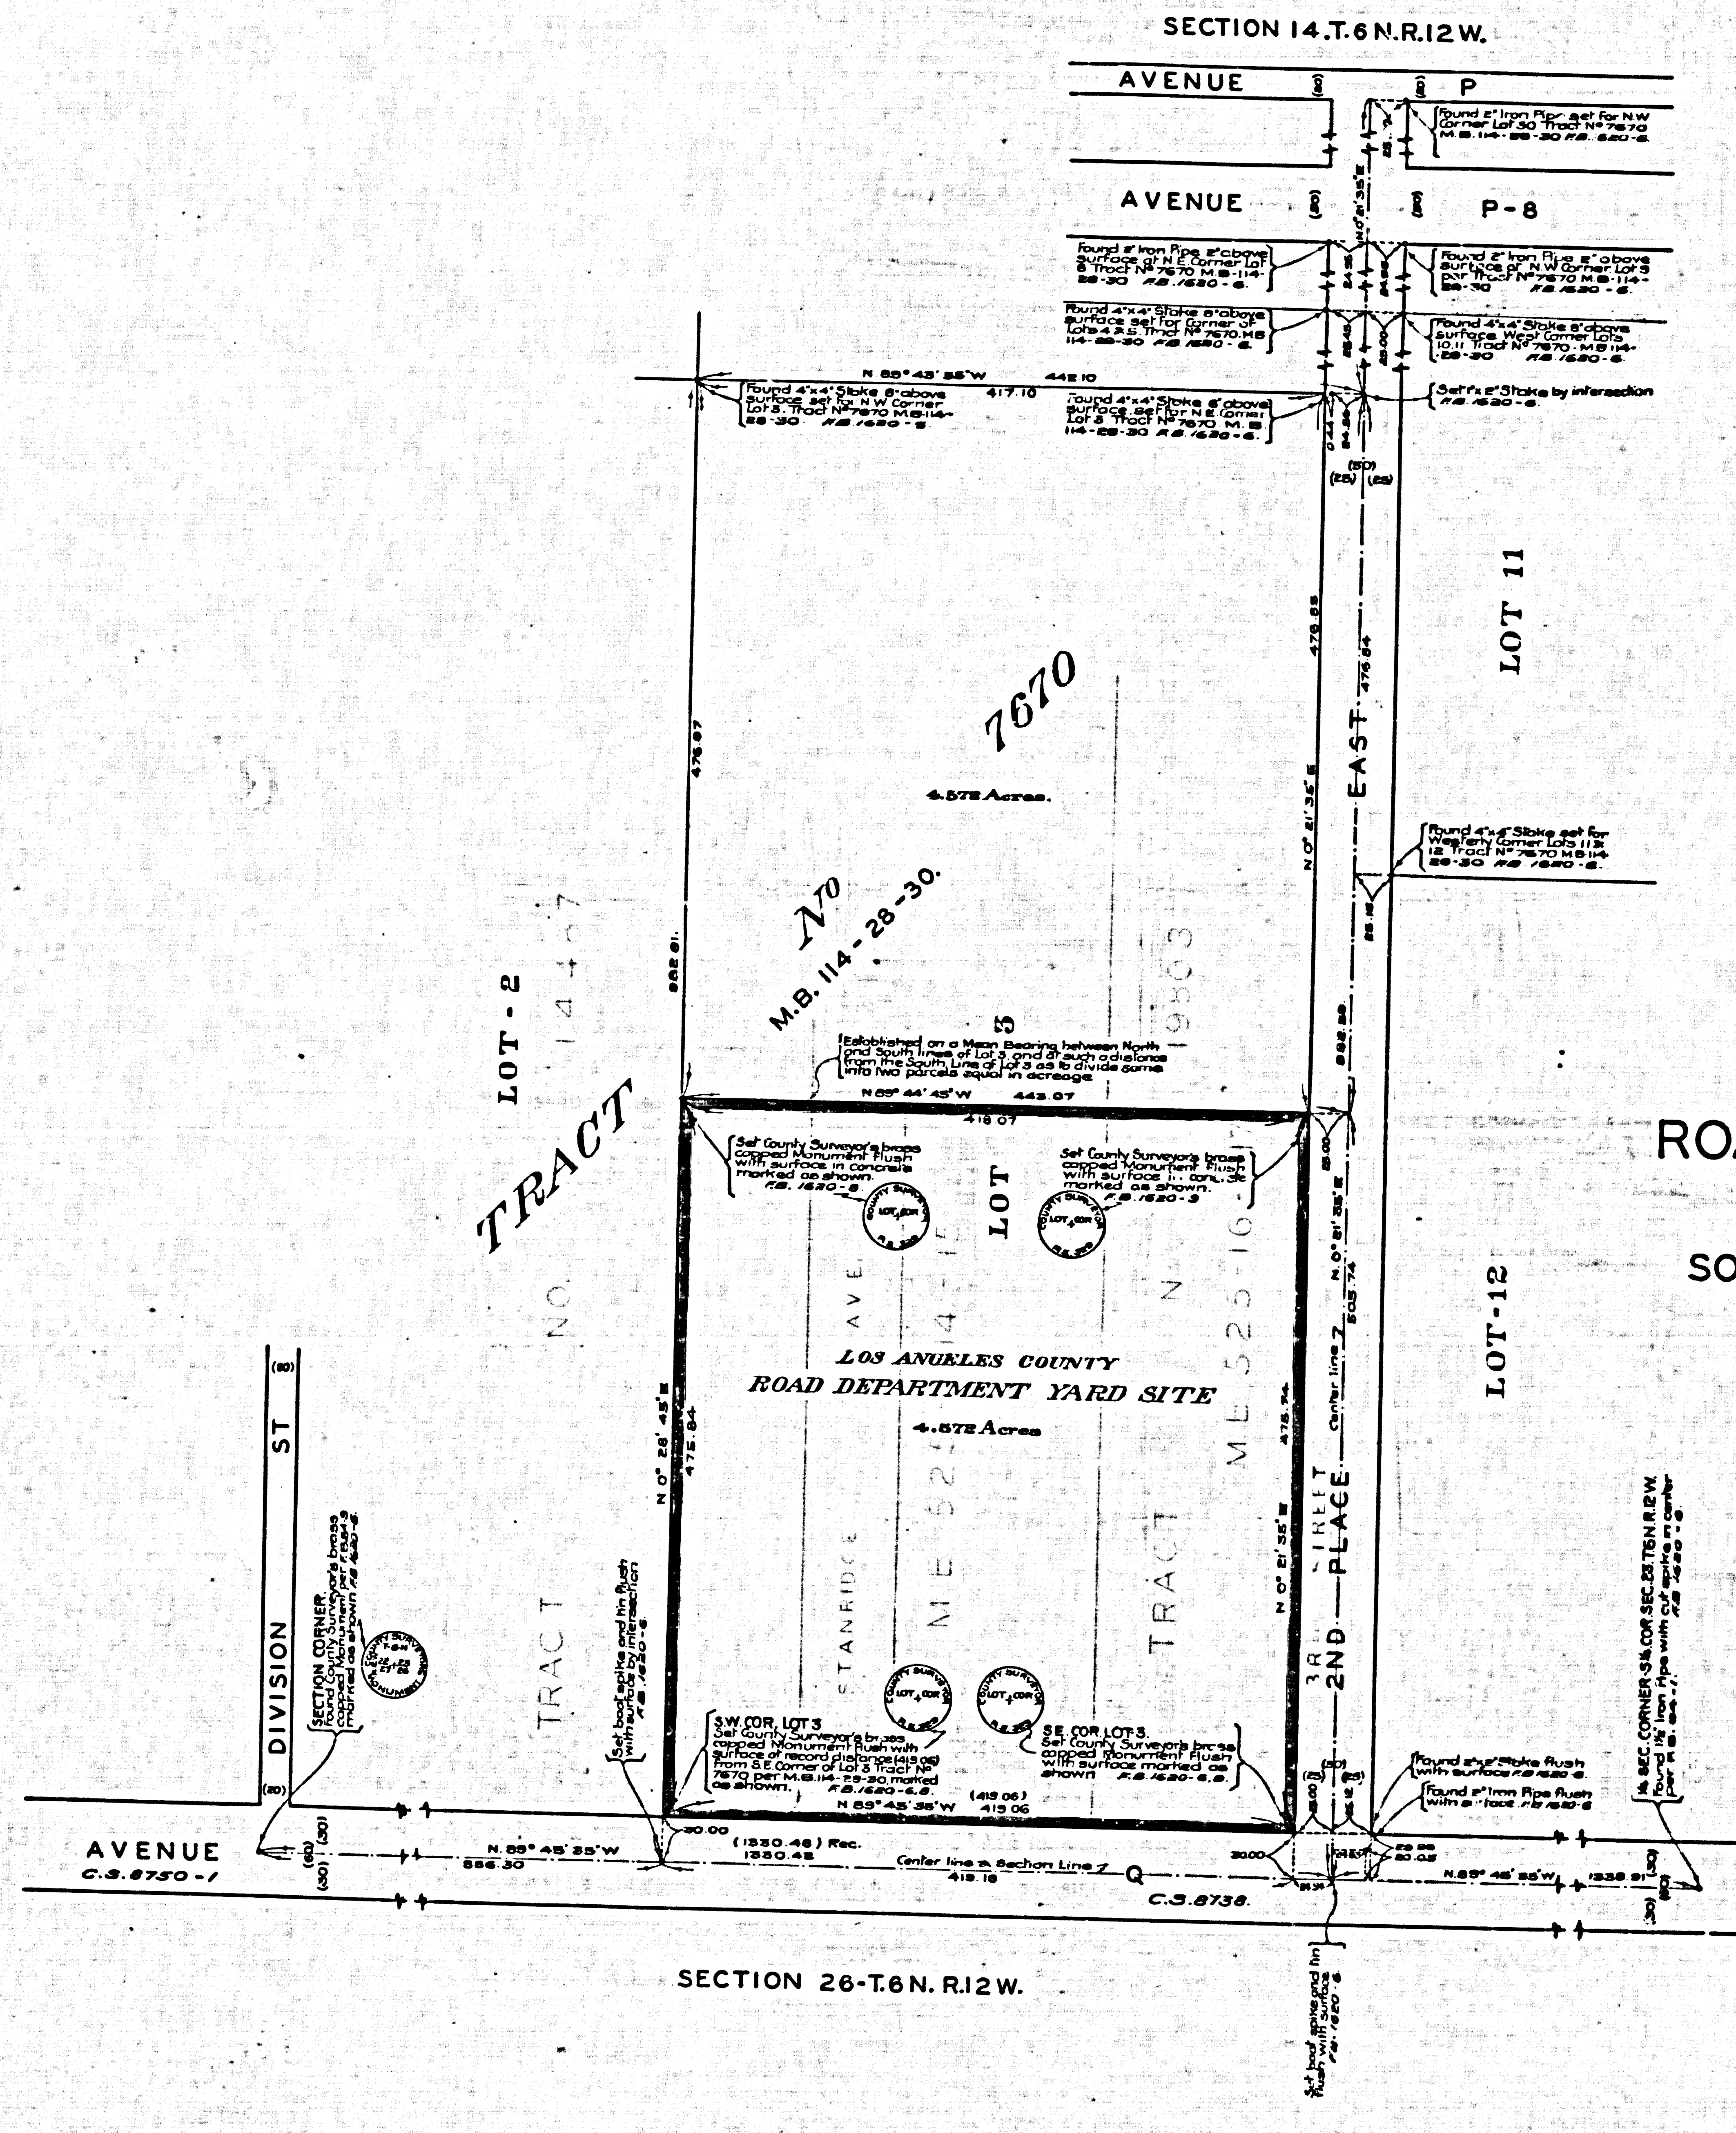

COUNTY OF LOS ANGELES
MAP OF
ROAD DEPARTMENT YARD SITE
PALMDALE DISTRICT
BEING
SOUTH HALF OF LOT 3-TRACT N^o7670
M.B.114-28-30

COUNTY SURVEYORS MAP N°B-2301
SCALE - 1-INCH = 50 FT.

C E ARNOLD - COUNTY SURVEYOR
SURVEYED MARCH - MAY, 1951.

SURVEYED ON REQUEST OF THE ROAD
COMMISSIONER BY FIELD ORDER #396
-N 74. DATED MARCH 8 - 1931.

BEARINGS ARE BASED ON THE BEARING OF
(CONCORD AVE.) END PLACE EAST AS
SHOWN ON TRACT N7670.M.B:14-28-30

FIELD WORK BY E.A. ROSECRANS
OFFICE WORK BY M.J.M. HIGGINS
CHECKED BY K.R. McPHERSON.


FOR TOPOGRAPHY SEE MARGINAL MAP TO LEFT.

ROAD DEPARTMENT YARD SITE
ABANDONED - 3/26/63 - W.C.M.

CSB-2301
A1 OF A2

1055-B ON 14M 2301AVENUE YTHUUD

1055-B ON 14M 2301AVENUE YTHUUD

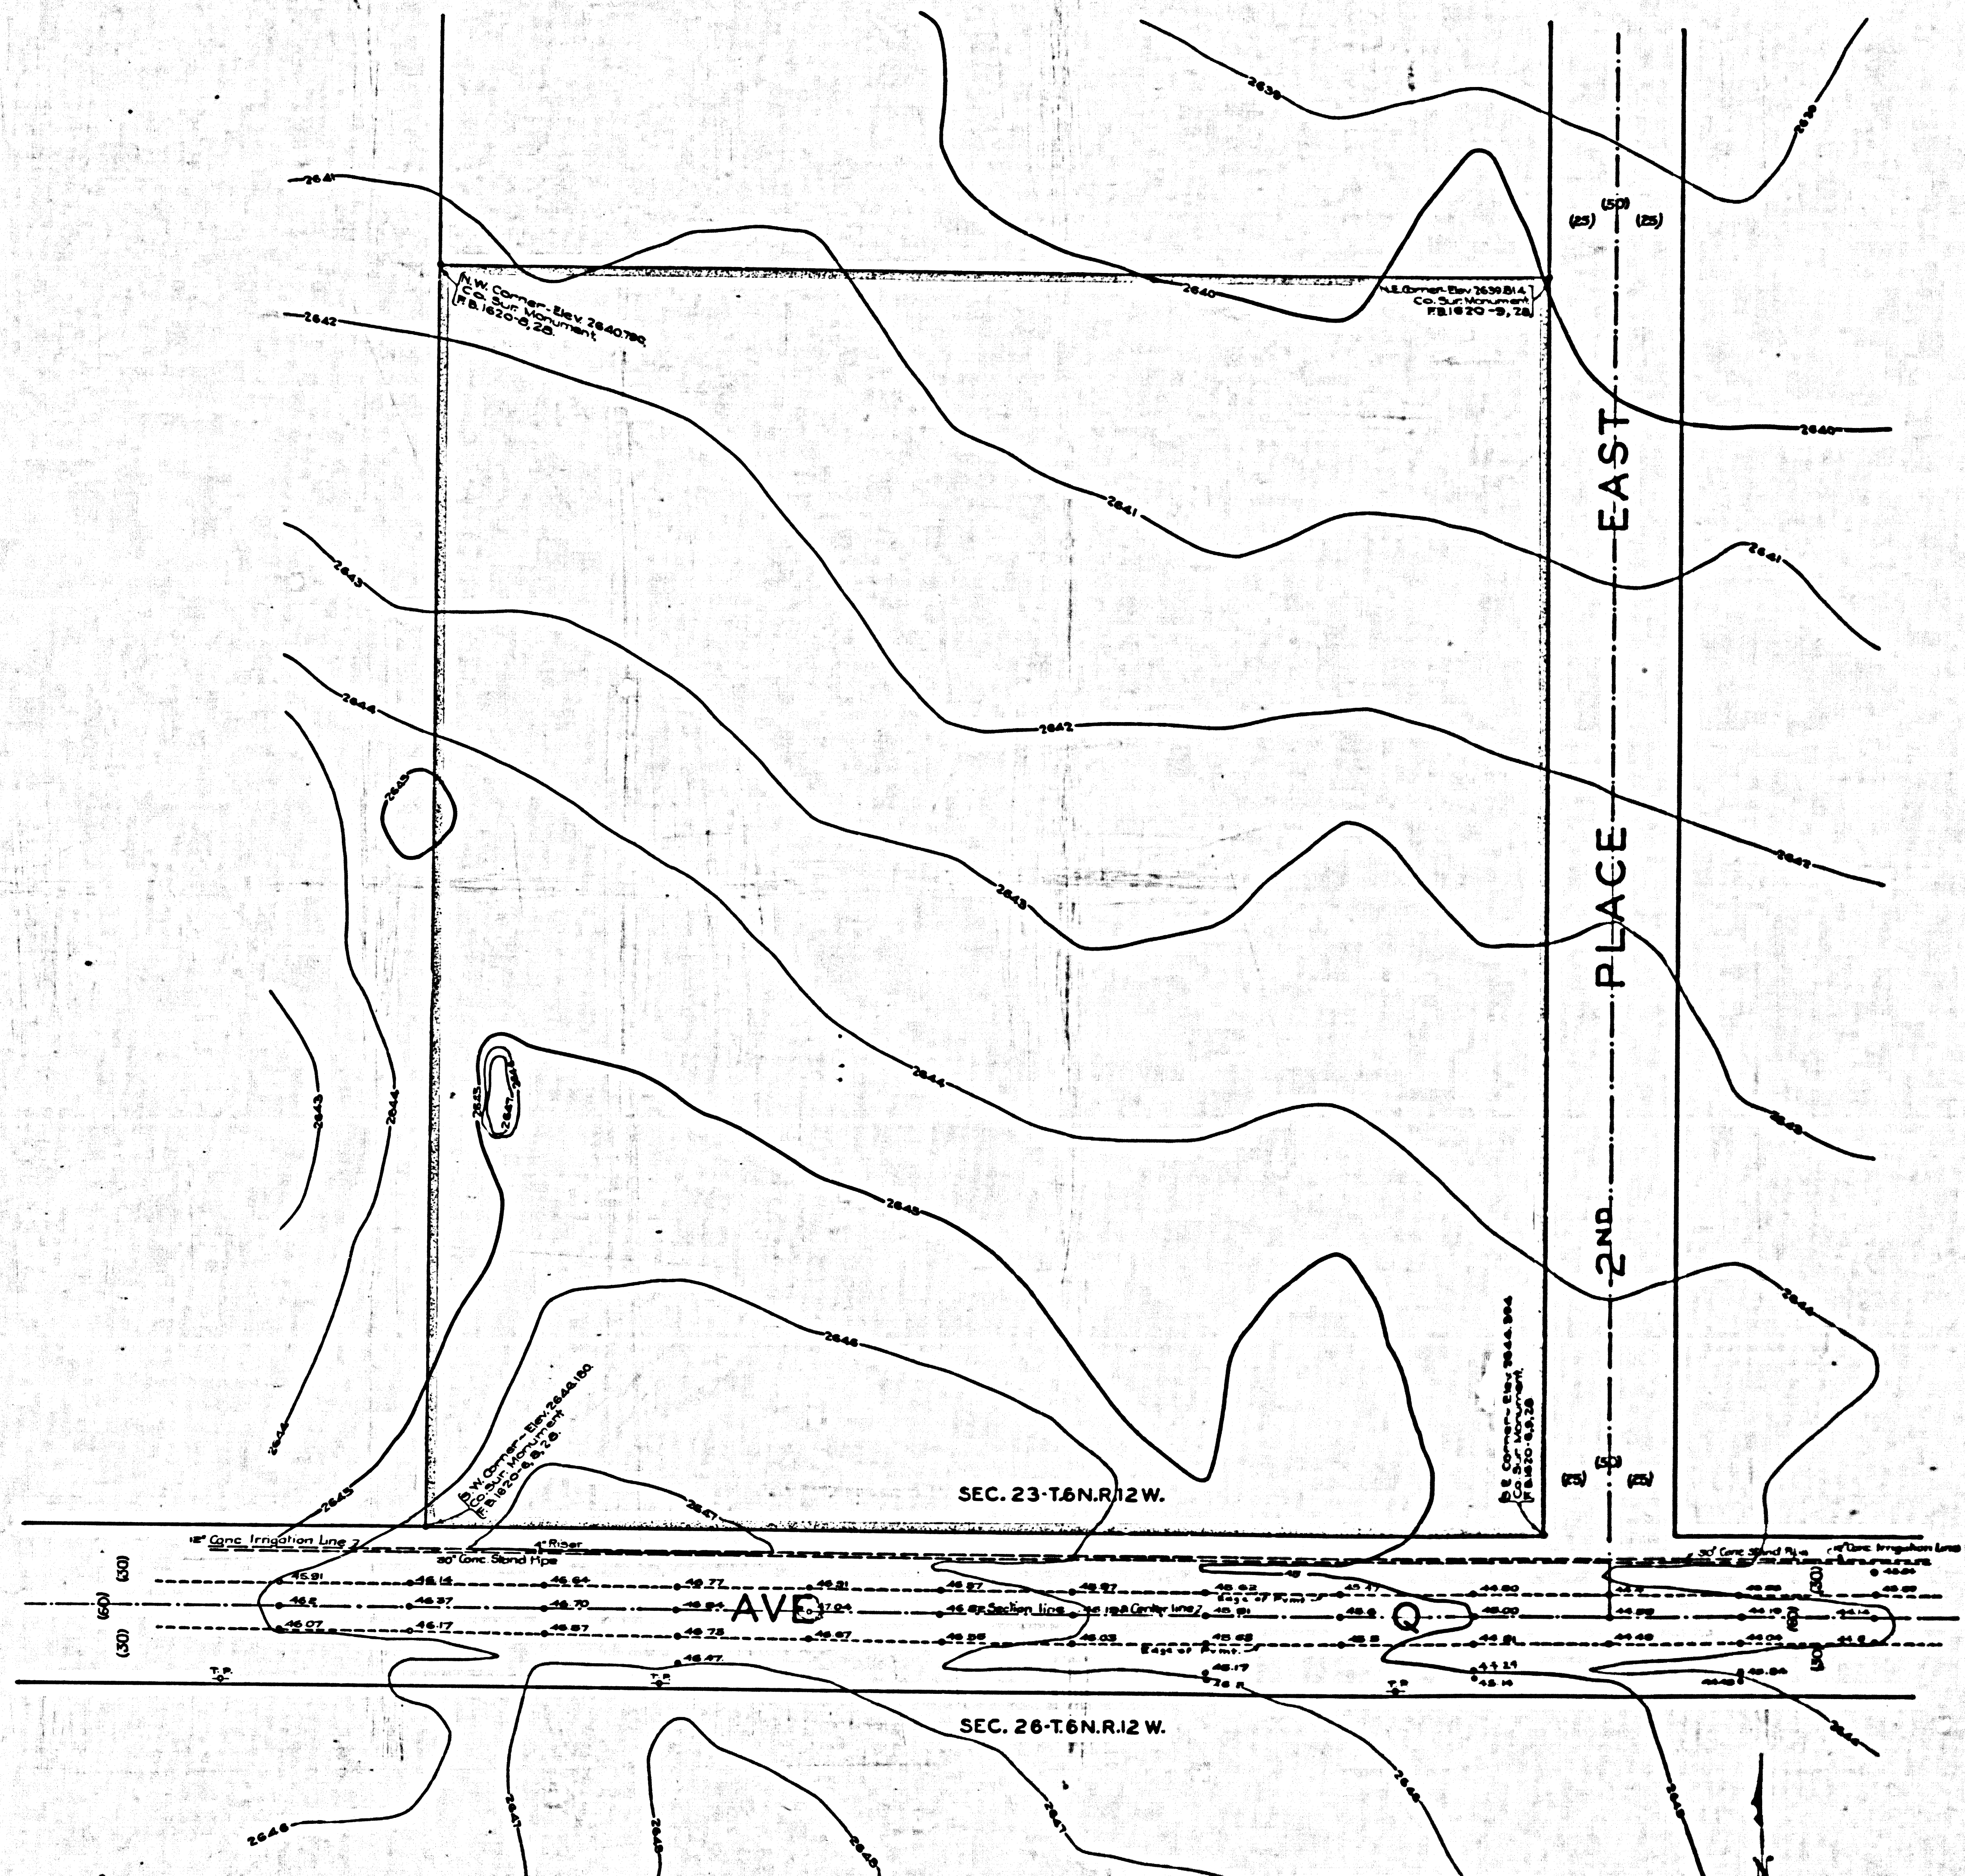

MARGINAL MAP
SHOWING
TOPOGRAPHY
SCALE: 1 INCH = 30 FT.

FIELD WORK BY A.E. ROSECRANS.
OFFICE WORK BY WILLIAM HIGGS, JR.
CHECKED BY HENRY D. WEBER
PLANE TABLE SHEET E-365

DATUM - MEAN SEA LEVEL
ELEVATIONS SHOWN HEREON ARE BASED ON THE 1929 U.S.C.S. 55
ADJUSTMENT OF U.S.G.S. B.M. 2527-B-1927-28 (U.S.-528)

CSB-2301
A2 OF A2 WS 65-A-2

