


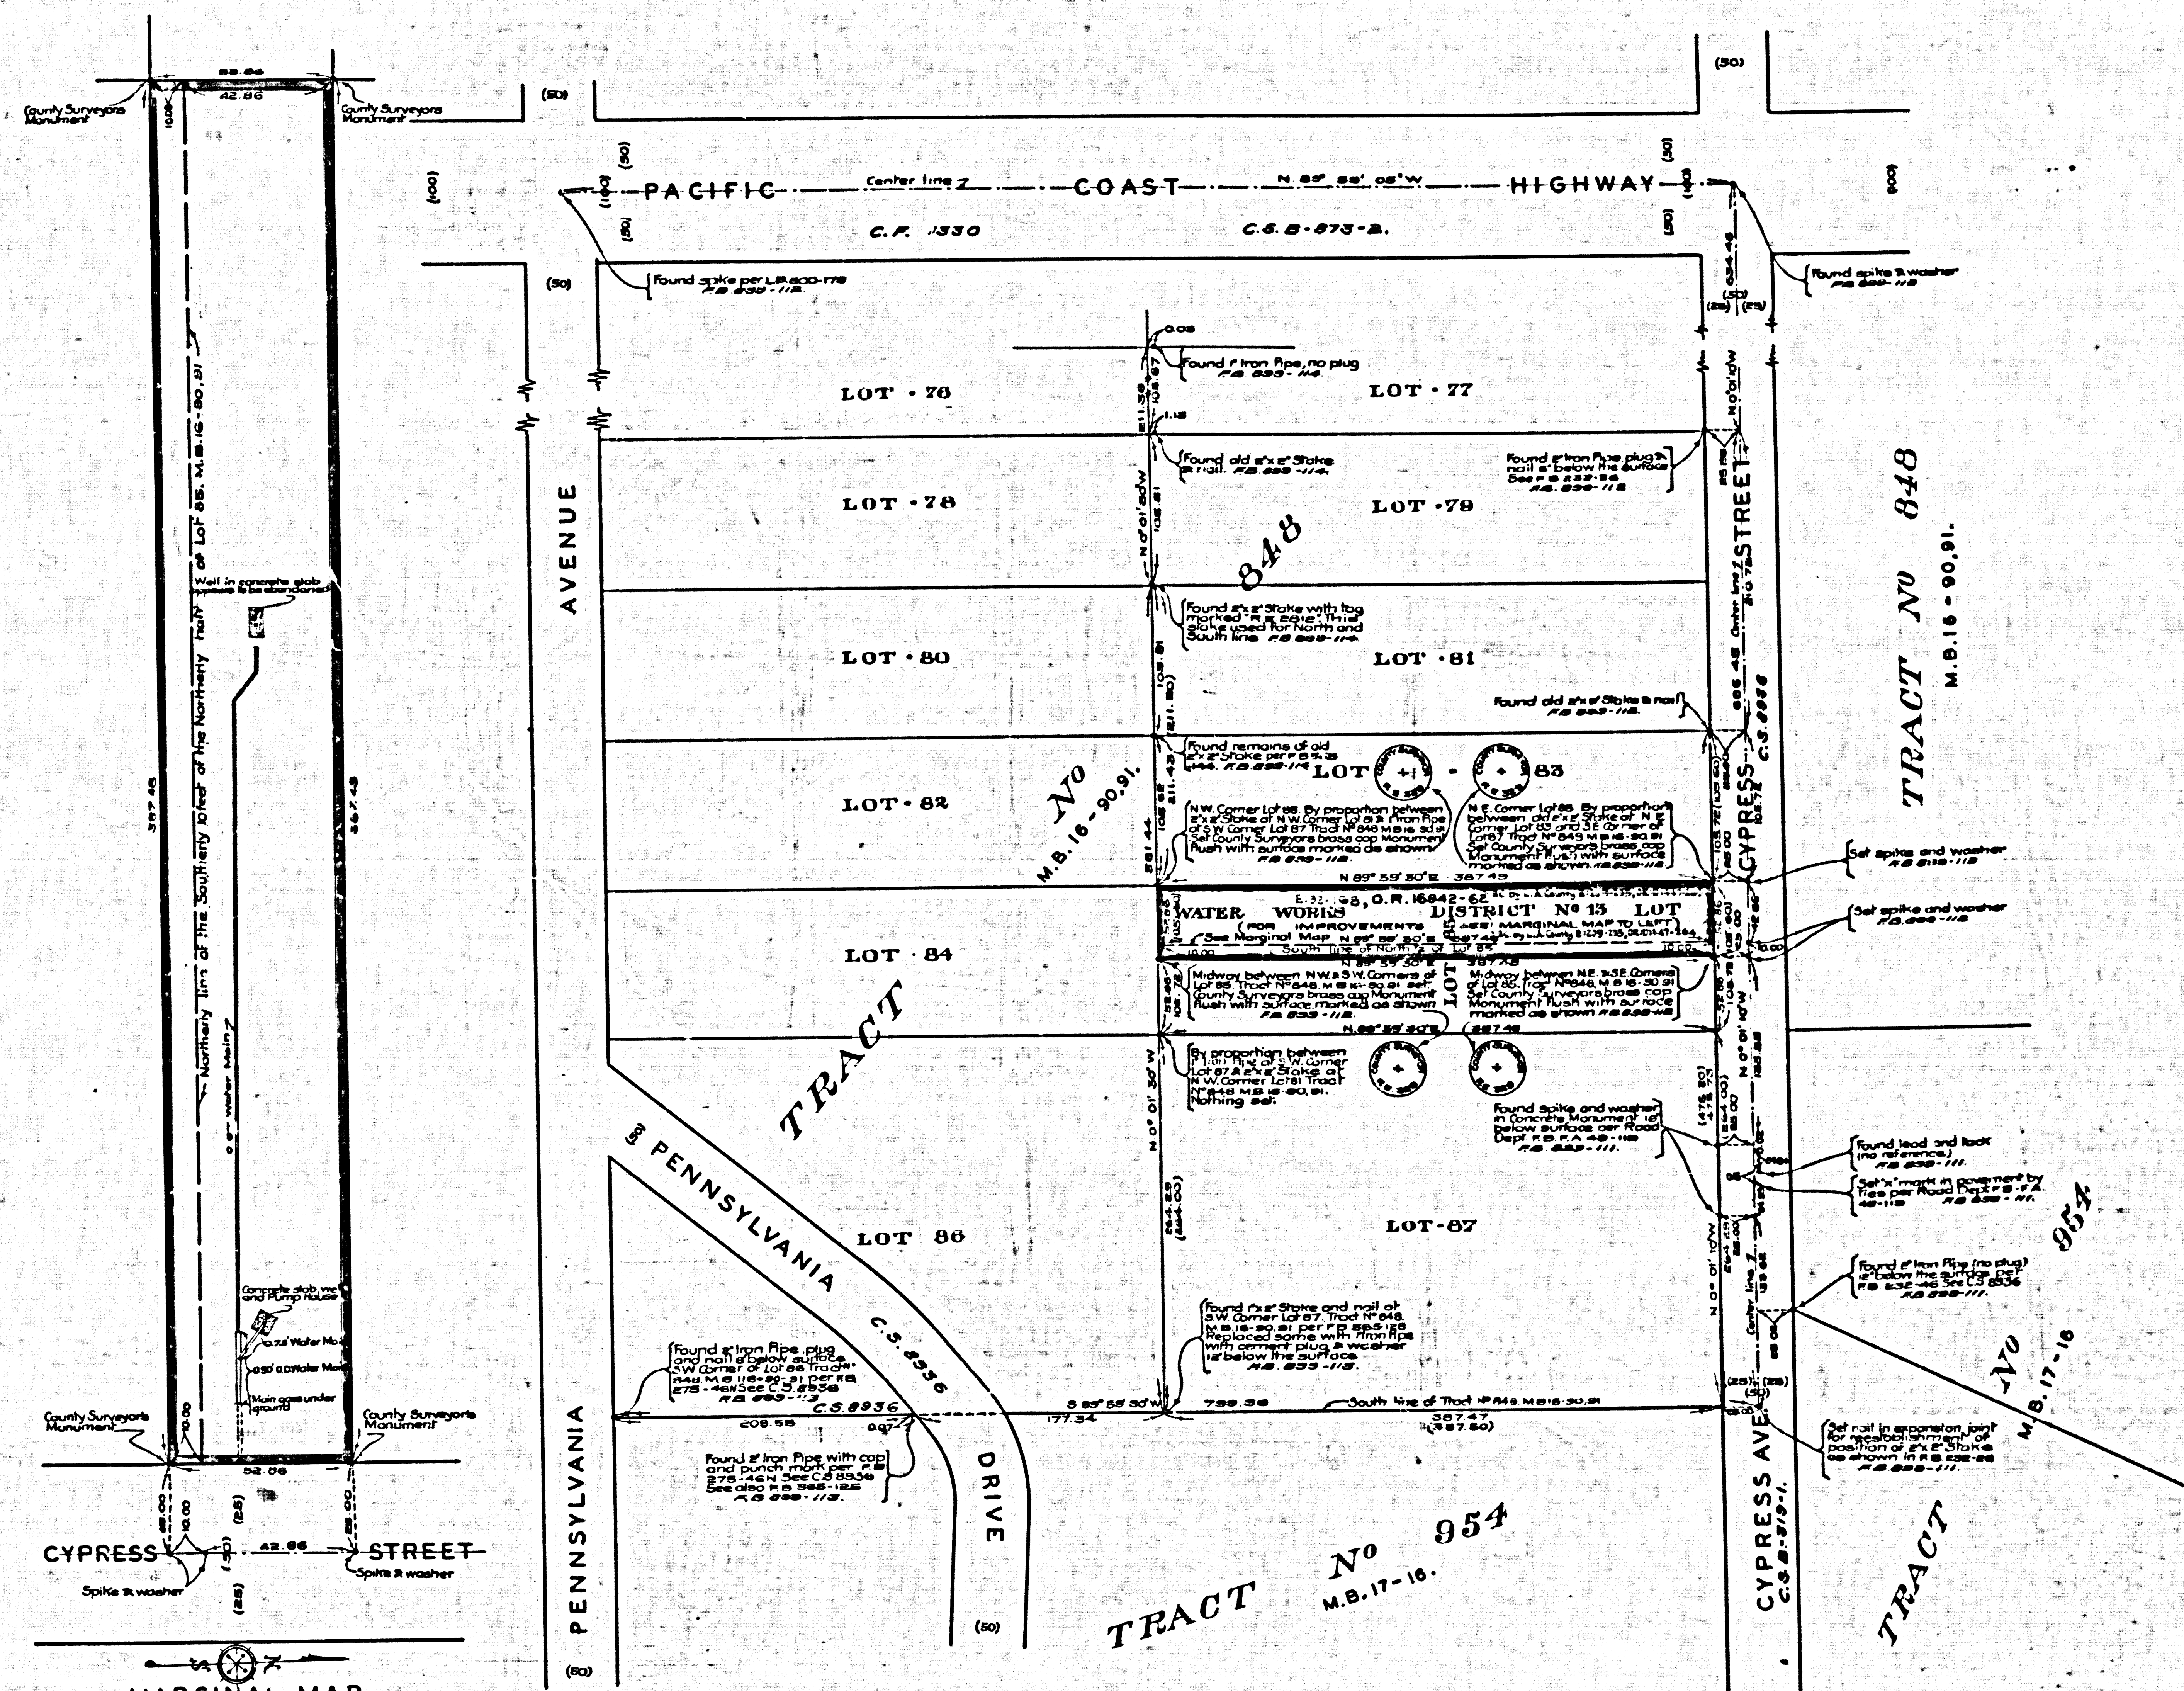

COUNTY OF LOS ANGELES
 MAP OF
 CYPRESS STREET WELL SITE
WATER WORKS DISTRICT No 13
 BEING
 NORTH HALF OF LOT 85, TRACT No 848-M.B. 6-90, 91.
 COUNTY SURVEYORS MAP No B-2303
 SCALE - 1 INCH = 50 FT.

JOB NUMBER - 0275
 C.E. ARNOLD - COUNTY SURVEYOR
 SURVEYED JUNE 1951
 SURVEYED ON REQUEST OF THE CHIEF
 MECHANICAL ENGINEER UNDER SEC. 79
 ORD. 4089 BY LETTER DATED MAY 8 1951
 BEARINGS ARE BASED ON THE BEARING OF
 CYPRESS STREET AS SHOWN ON C.S.G. 36

FIELD WORK BY C.A. BENSON
 OFFICE WORK BY HUMPHRIES
 CHECKED BY H.R. McPHERSON.

INDEX 27

CSB-2303
 A1 OF A1