
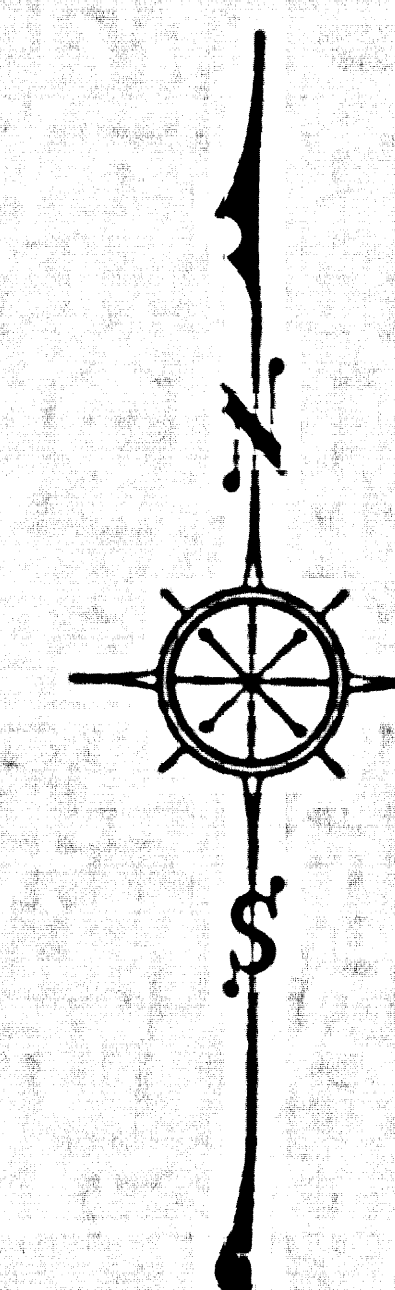


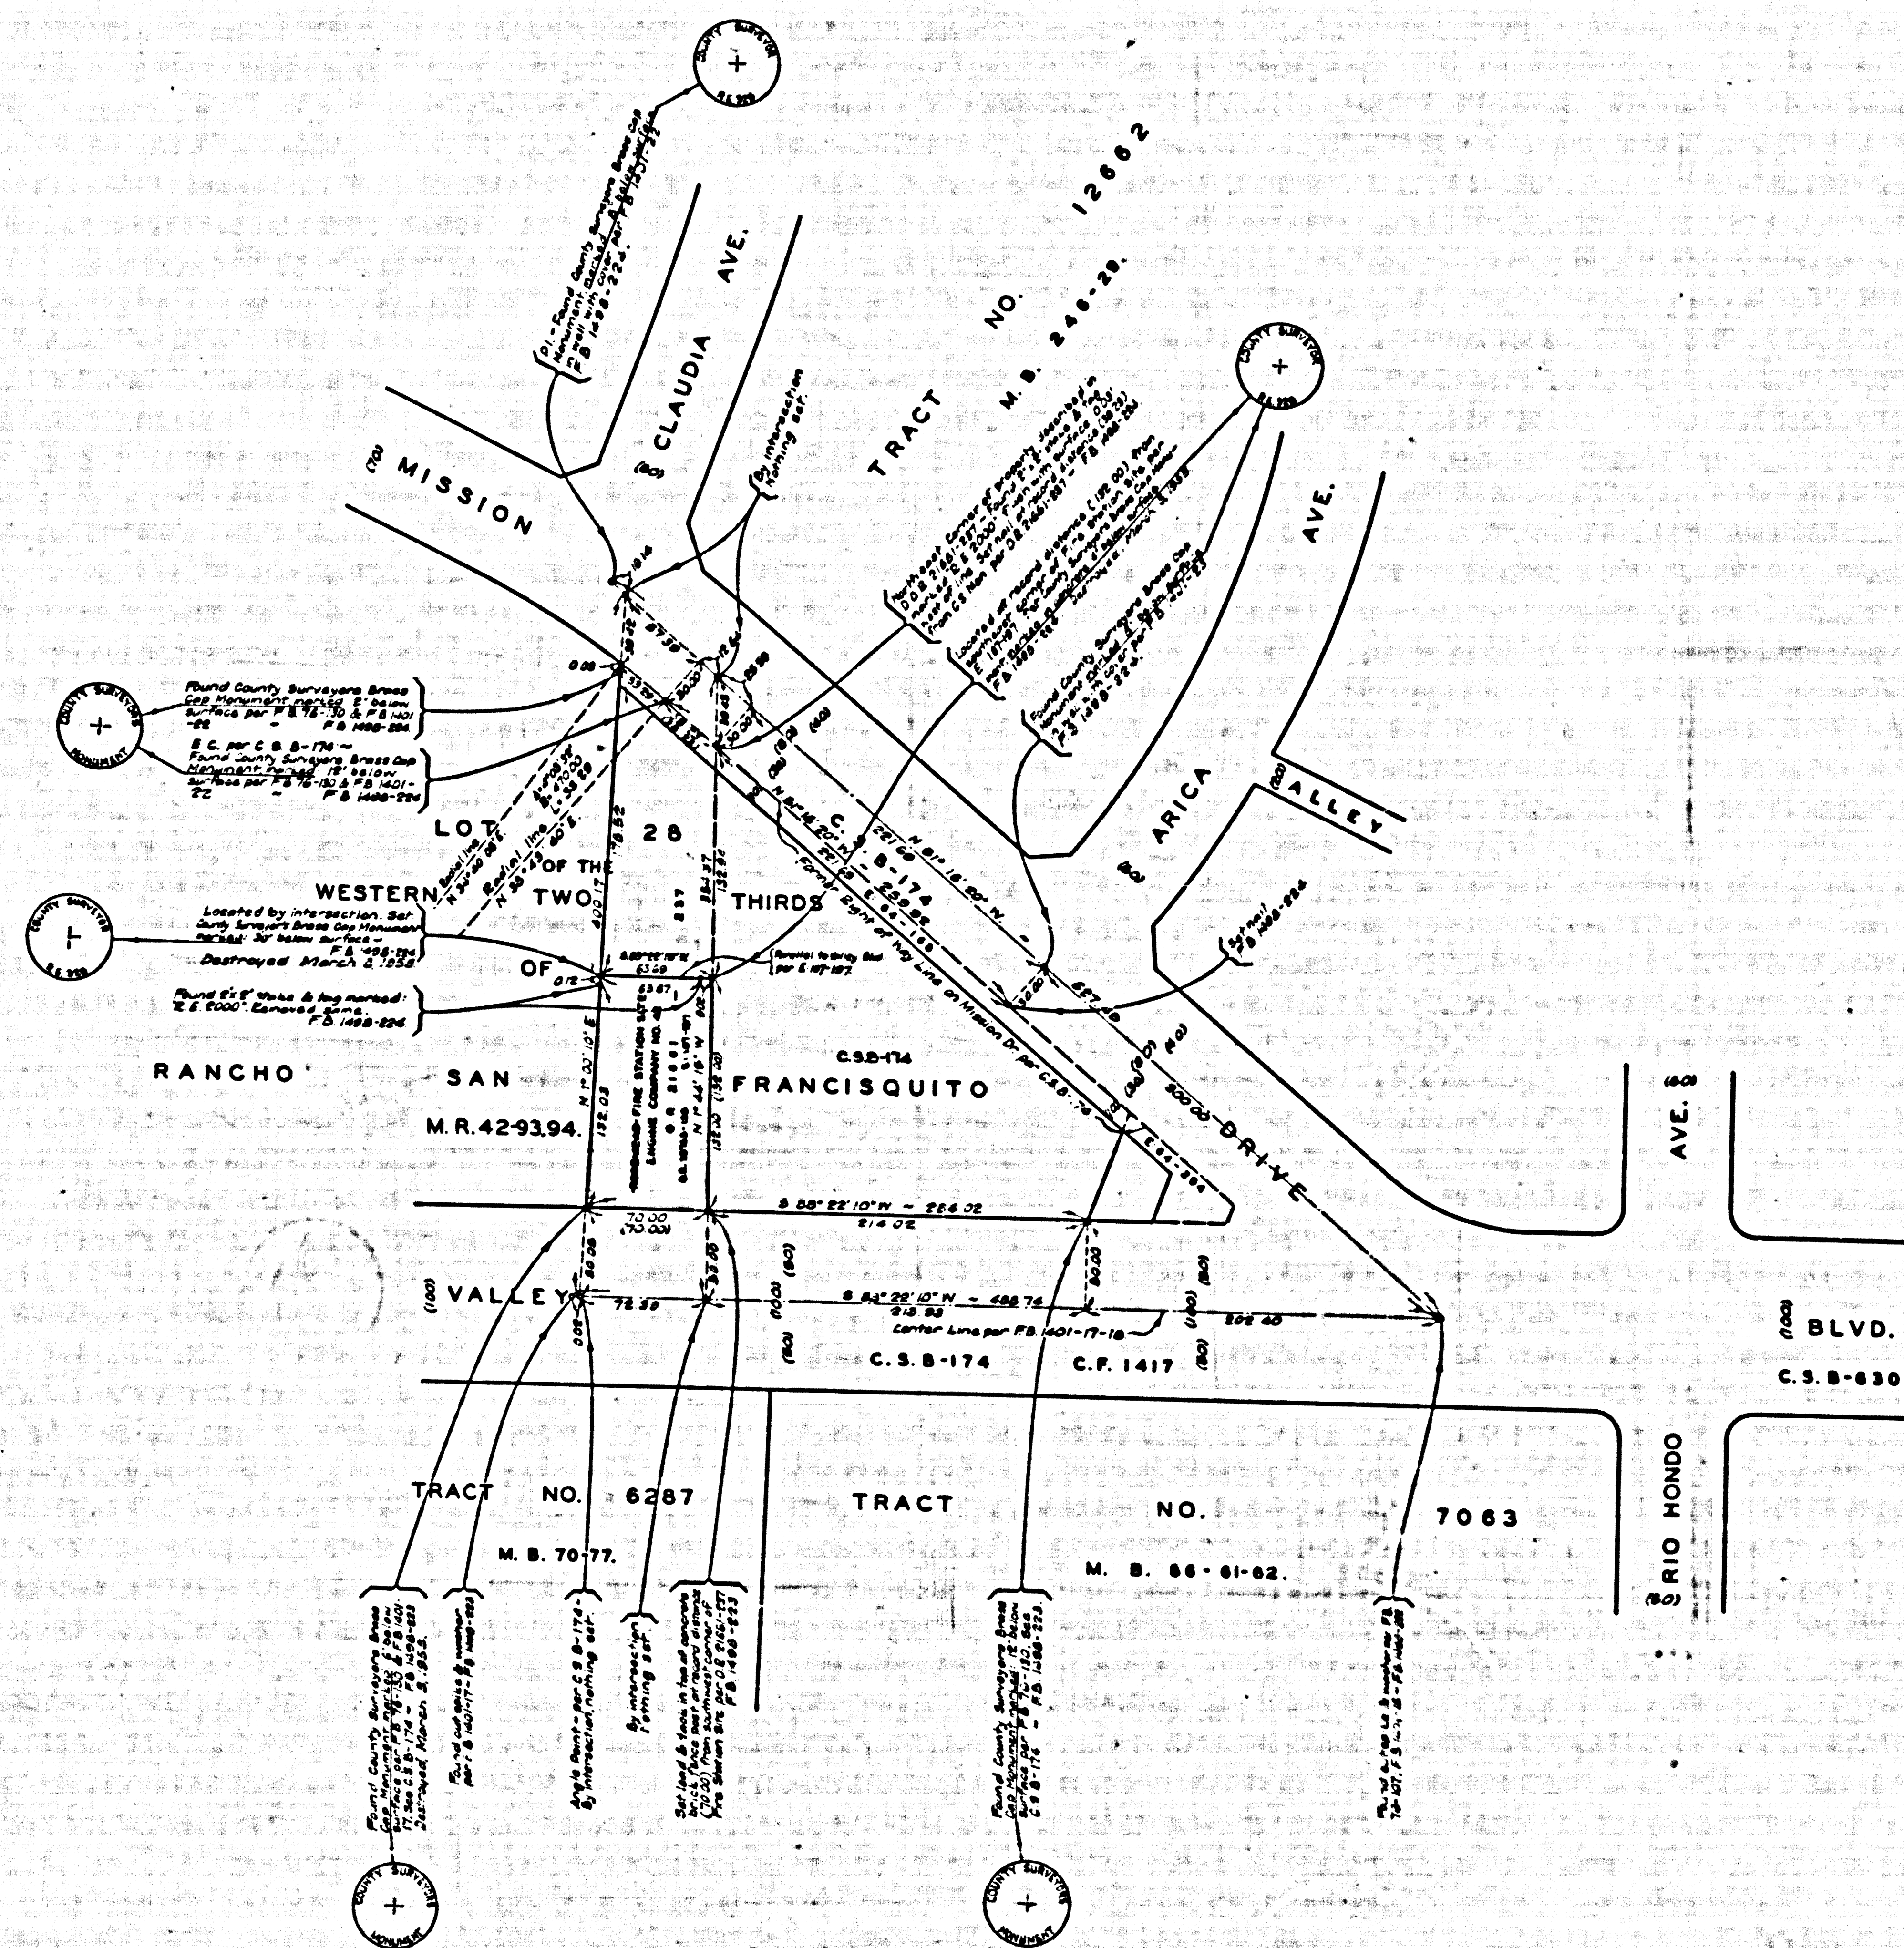

LOS ANGELES CO. COUNTY OF LOS ANGELES
ROSEMEAD FIRE STATION SITE N° 42 MAP OF
IN OF THE THE
CONSOLIDATED COUNTY FIRE PROTECTION DISTRICT
ENGINE COMPANY NO. 42.

COUNTY SURVEYORS MAP N-B-2304
SCALE:- 1 INCH = 50 FEET.

JOB NUMBER 0203E

C. E. ARNOLD - COUNTY SURVEYOR
SURVEYED - JUNE, JULY 1951.

**SURVEYED ON REQUEST OF THE CHIEF ENGINEER,
COUNTY FIRE PROTECTION DISTRICTS UNDER SEC.
70 ORD. 4099 BY LETTER DATED JUNE 15, 1951.**

F. B. 1498-221-232

C. E. ARNOLD-COUNTY SURVEYOR
SURVEYED - JUNE, JULY, 1951.

**SURVEYED ON REQUEST OF THE CHIEF ENGINEER,
 COUNTY FIRE PROTECTION DISTRICTS UNDER SEC.
 78 ORD. 4090 BY LETTER DATED JUNE 15, 1951.**

**BEARINGS ARE BASED ON THE BEARING OF VALLEY
 BOULEVARD AS SHOWN ON C.S. B-74.**

F.B. 1498-221-233.


**FIELD WORK BY MAVAN DEREN
 OFFICE WORK BY T.M. ICHTEN
 CHECKED BY K.R.M. PHERSON**

INDEX 44

CSB-2304
A1 OF A2

4055-B ON VAN DEREN AVENUE

CONTRA SURVEYORS MAP NO. B-5304

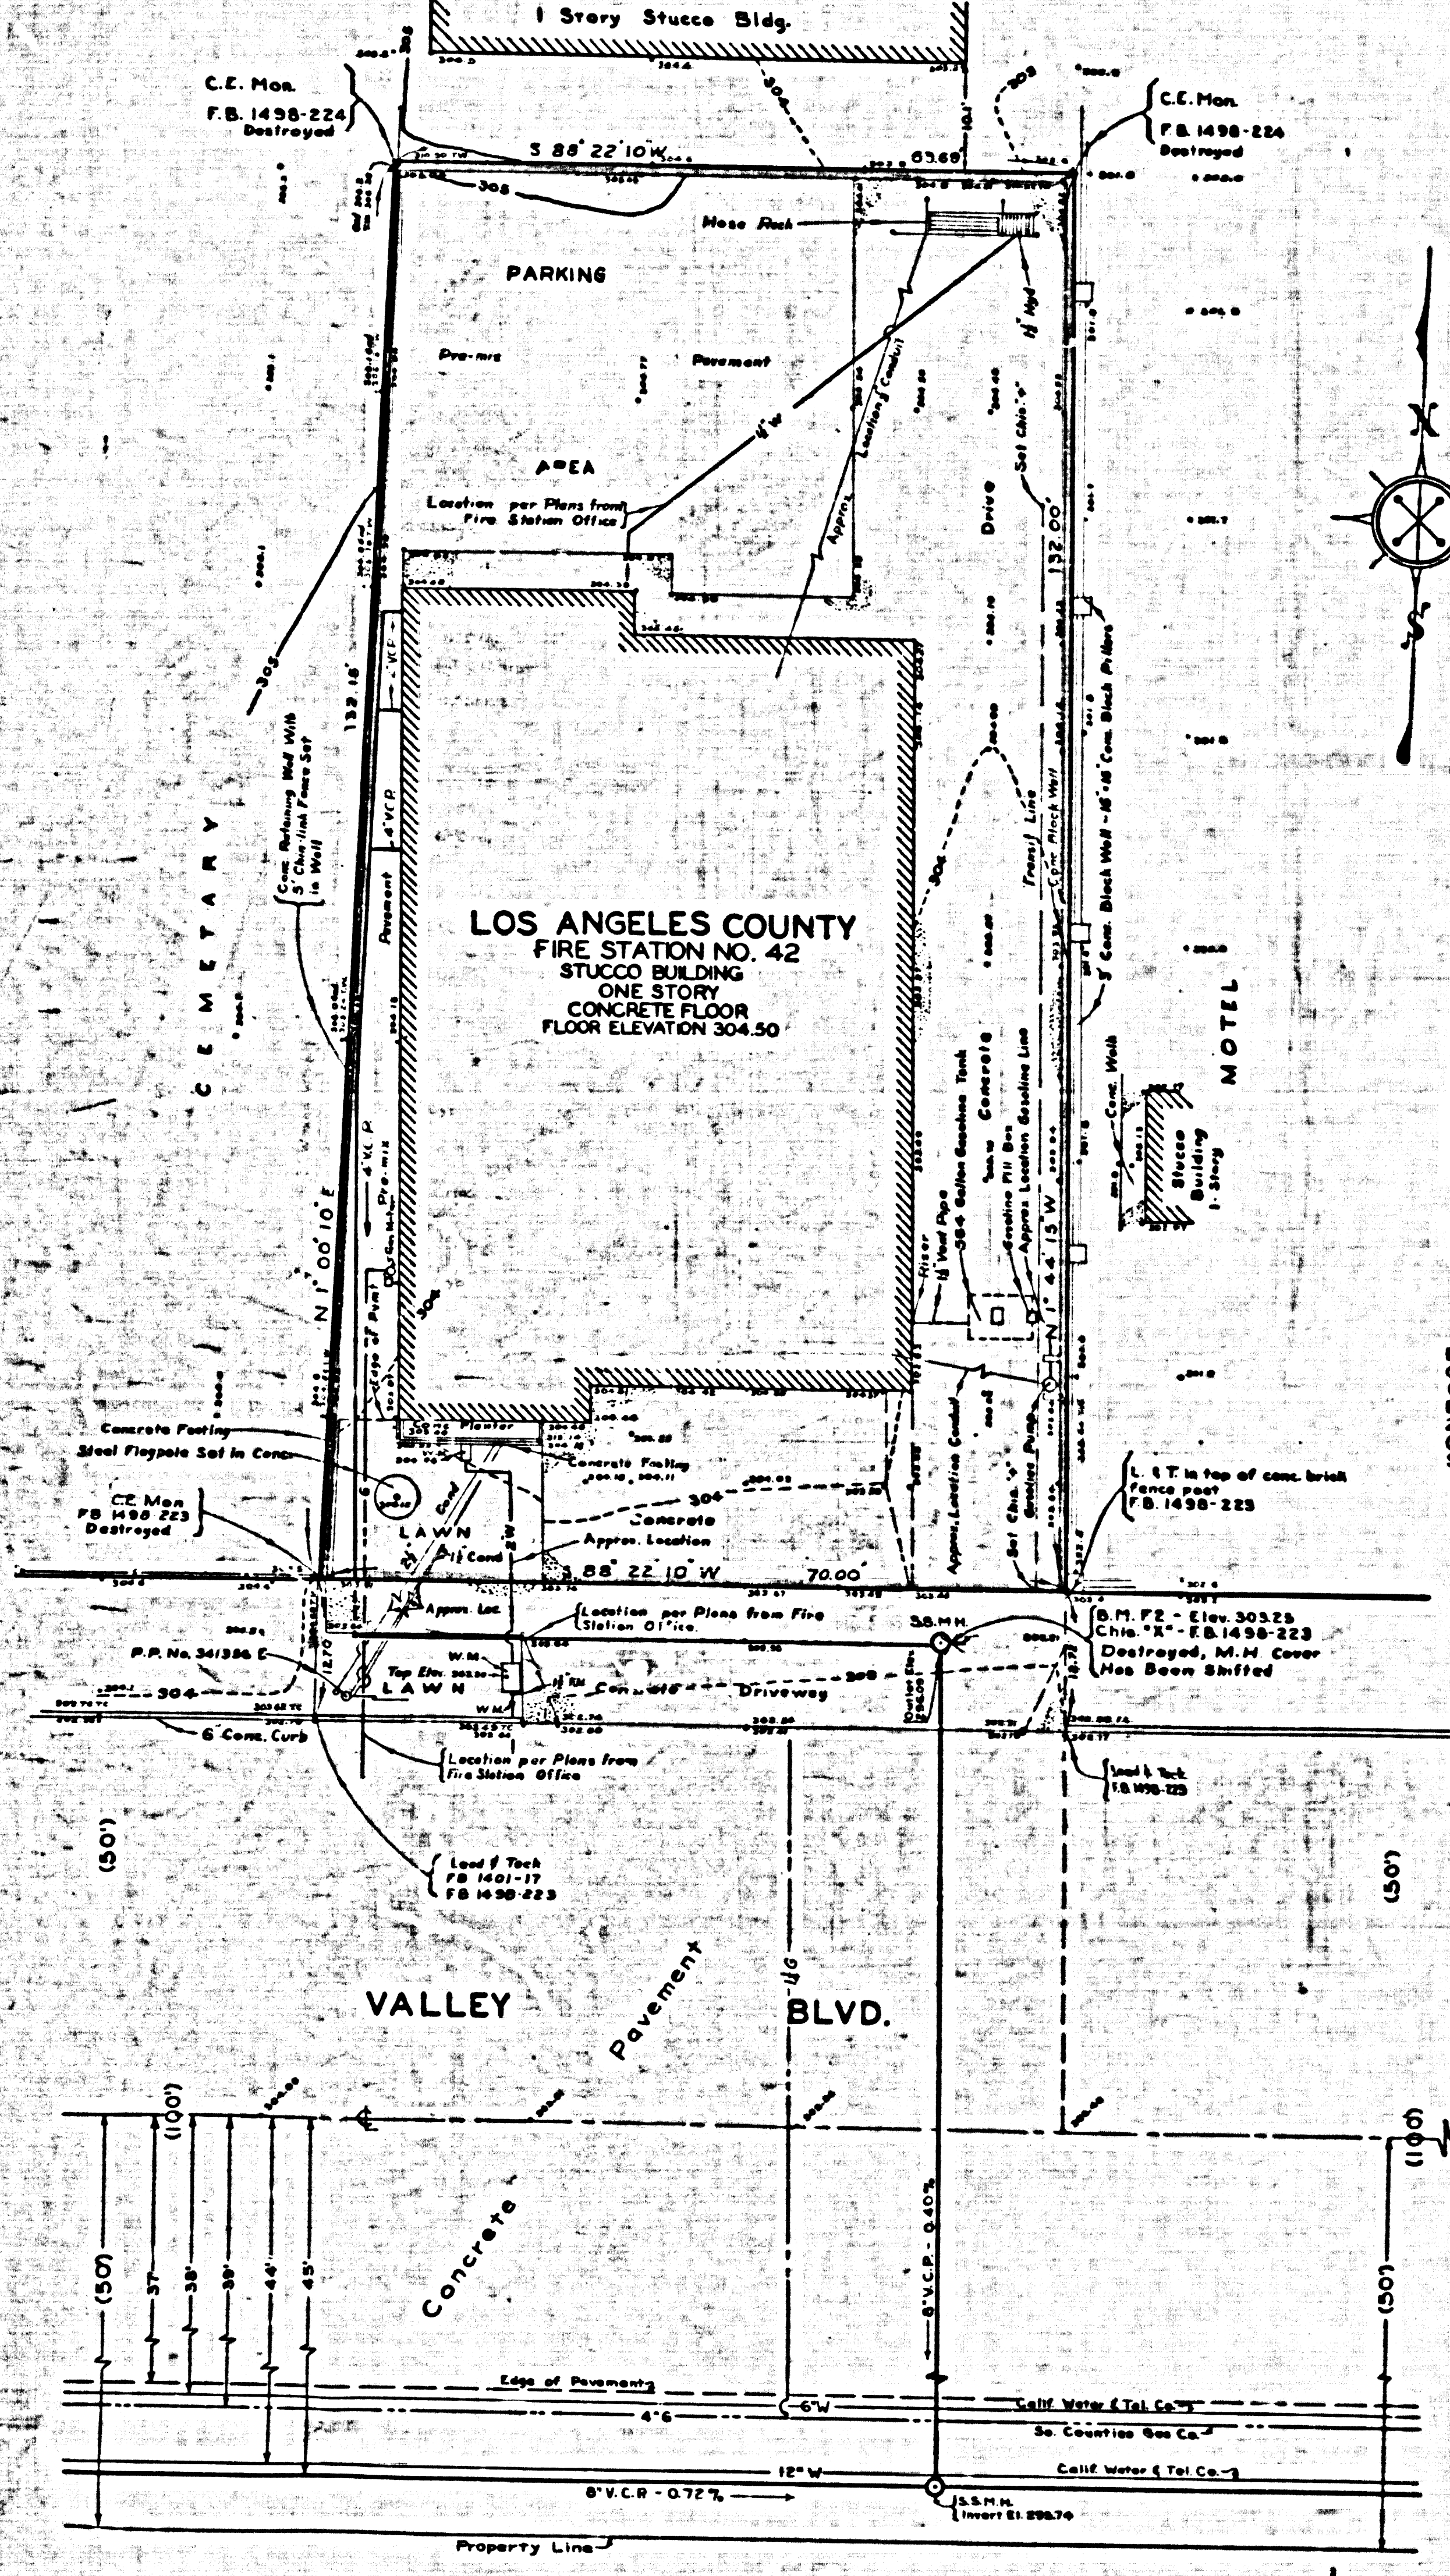

MARGINAL MAP
SHOWING
TOPOGRAPHY
SCALE = 1 INCH = 10 FT.
FIELD WORK BY M.A. VAN DEREN
OFFICE WORK BY W.R. NICHOL
CHECKED BY H.M.F. DONG
FIELD BOOK 1498-227-233

DATUM - MEAN SEA LEVEL
ELEVATIONS SHOWN HEREON ARE BASED
ON THE ELEVATION OF S.M. WM 248
IN 1247-1833 WHICH WAS DETERMINED
FROM U.S.C. & G.S. B.M. L-90* (U.S.
2624) AND FLOOD CONTROL - 58-14*
(U.S. 2638) BASED UPON THE U.S.C. & G.
S. 1934 ADJUSTMENT.
Revised by E.W. Miller 4-17-58
From Plane Table Sheet E-500
Under J.A. 0001-21

CSB-2304
A2 OF A2

