
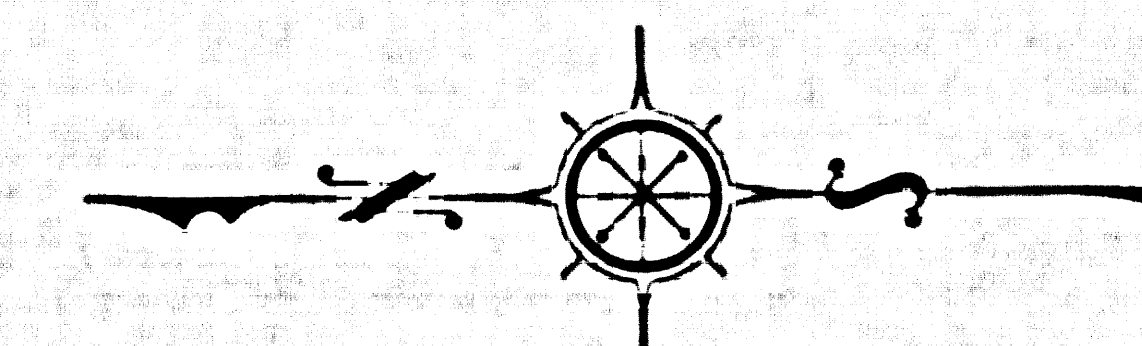


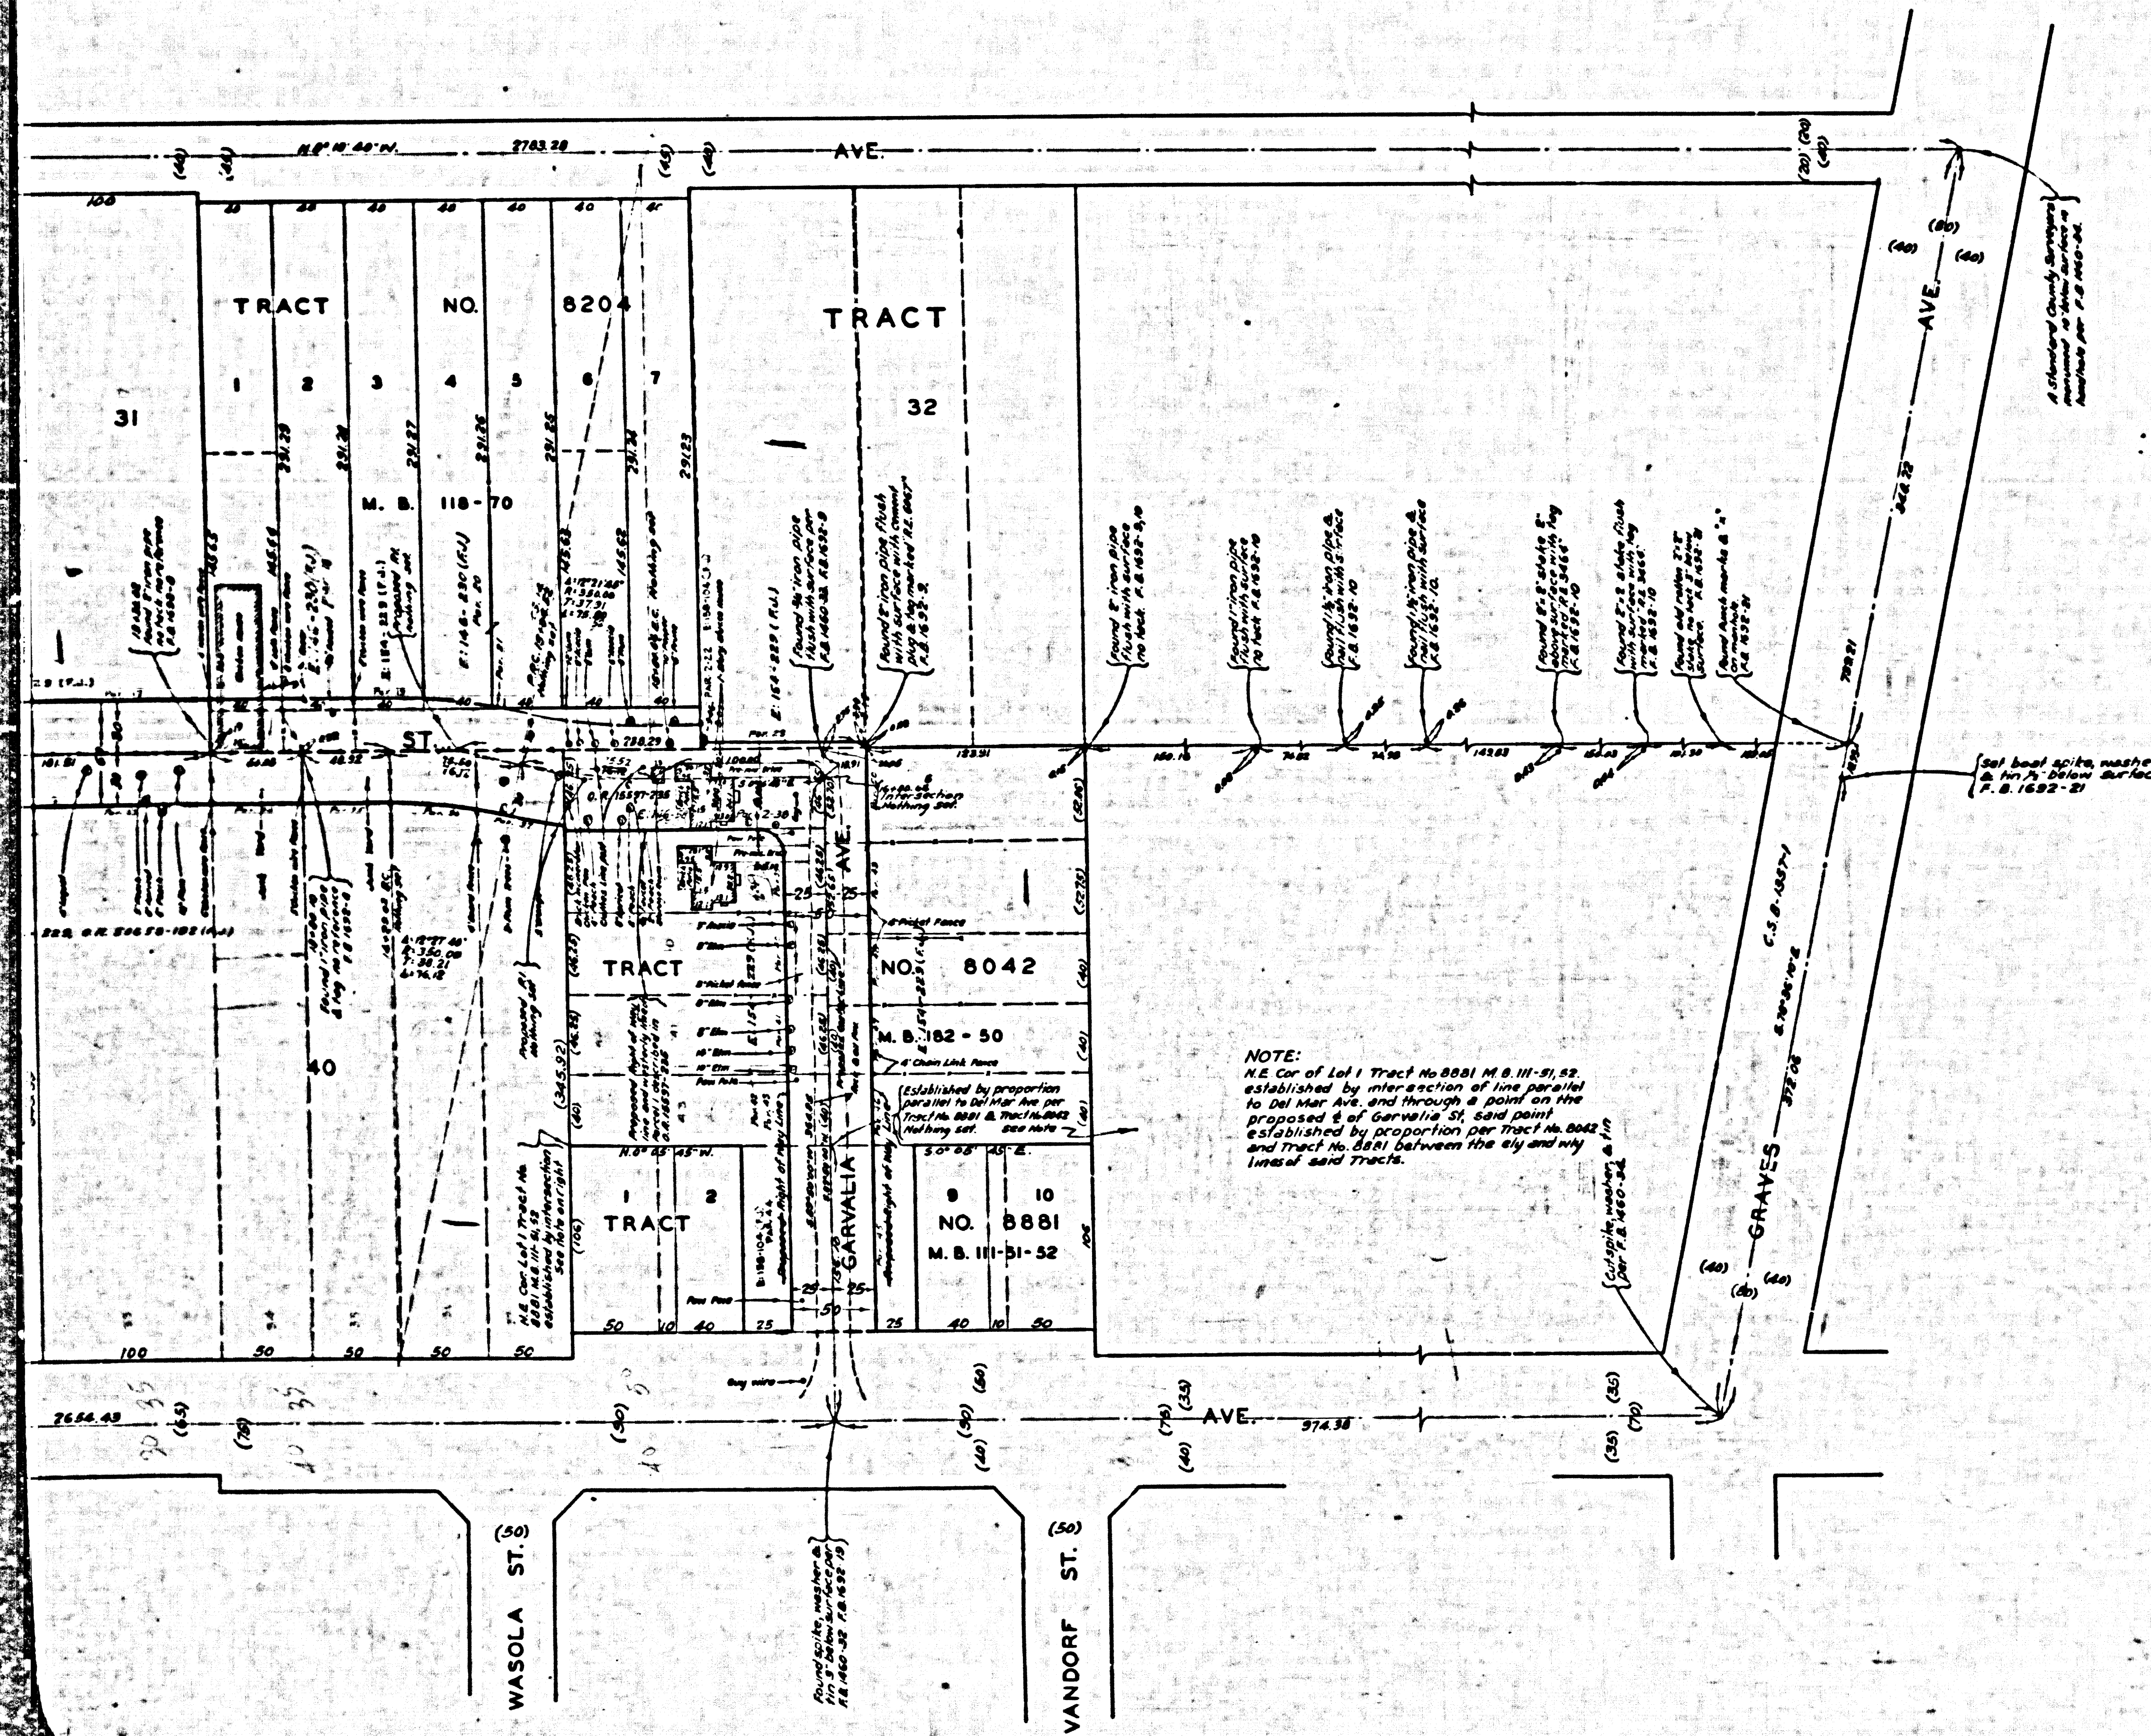

COUNTY OF LOS ANGELES
 MAP OF
BRIGHTON STREET
 FROM
 GARVEY AVE. SOUTHERLY 1600± FEET
 AND
GARVALIA AVENUE
 FROM
 DEL MAR AVE. EASTERLY 330± FEET
 COUNTY SURVEYORS MAP NO. B-2308
 SCALE: 1 INCH = 50 FT.

JOB NUMBER 1479 M
 C. E. ARNOLD - COUNTY SURVEYOR
 SURVEYED JULY 8 AUG. 1931
 SURVEYED UNDER INSTRUCTIONS OF THE BOARD
 SUPERVISORS PER ORDER DATED JUNE 26, 1931
 BEARINGS ARE BASED ON THE BEARING OF
 GRAVES AVE. AS SHOWN ON C. S. B-1337-1
 F. B. 1892-5-21 INDEX 16
 FIELD WORK BY H. R. SMITH
 OFFICE WORK BY C. E. CROWN
 CHECKED BY A. H. DREW

THIS MAP FILED OCTOBER 1931
 WILLIAM J. FOX - COUNTY SURVEYOR

CSB-2308
 A1 OF A2


6055-B ON 94M 290YAVRUE YTMUC

COUNTY SURVEYORS MAP NO. B-2308

COMMITTEE 2004/02 MAY NO B-5309

CSB-2308

COMMITTEE 2004/02 MAY NO B-5309

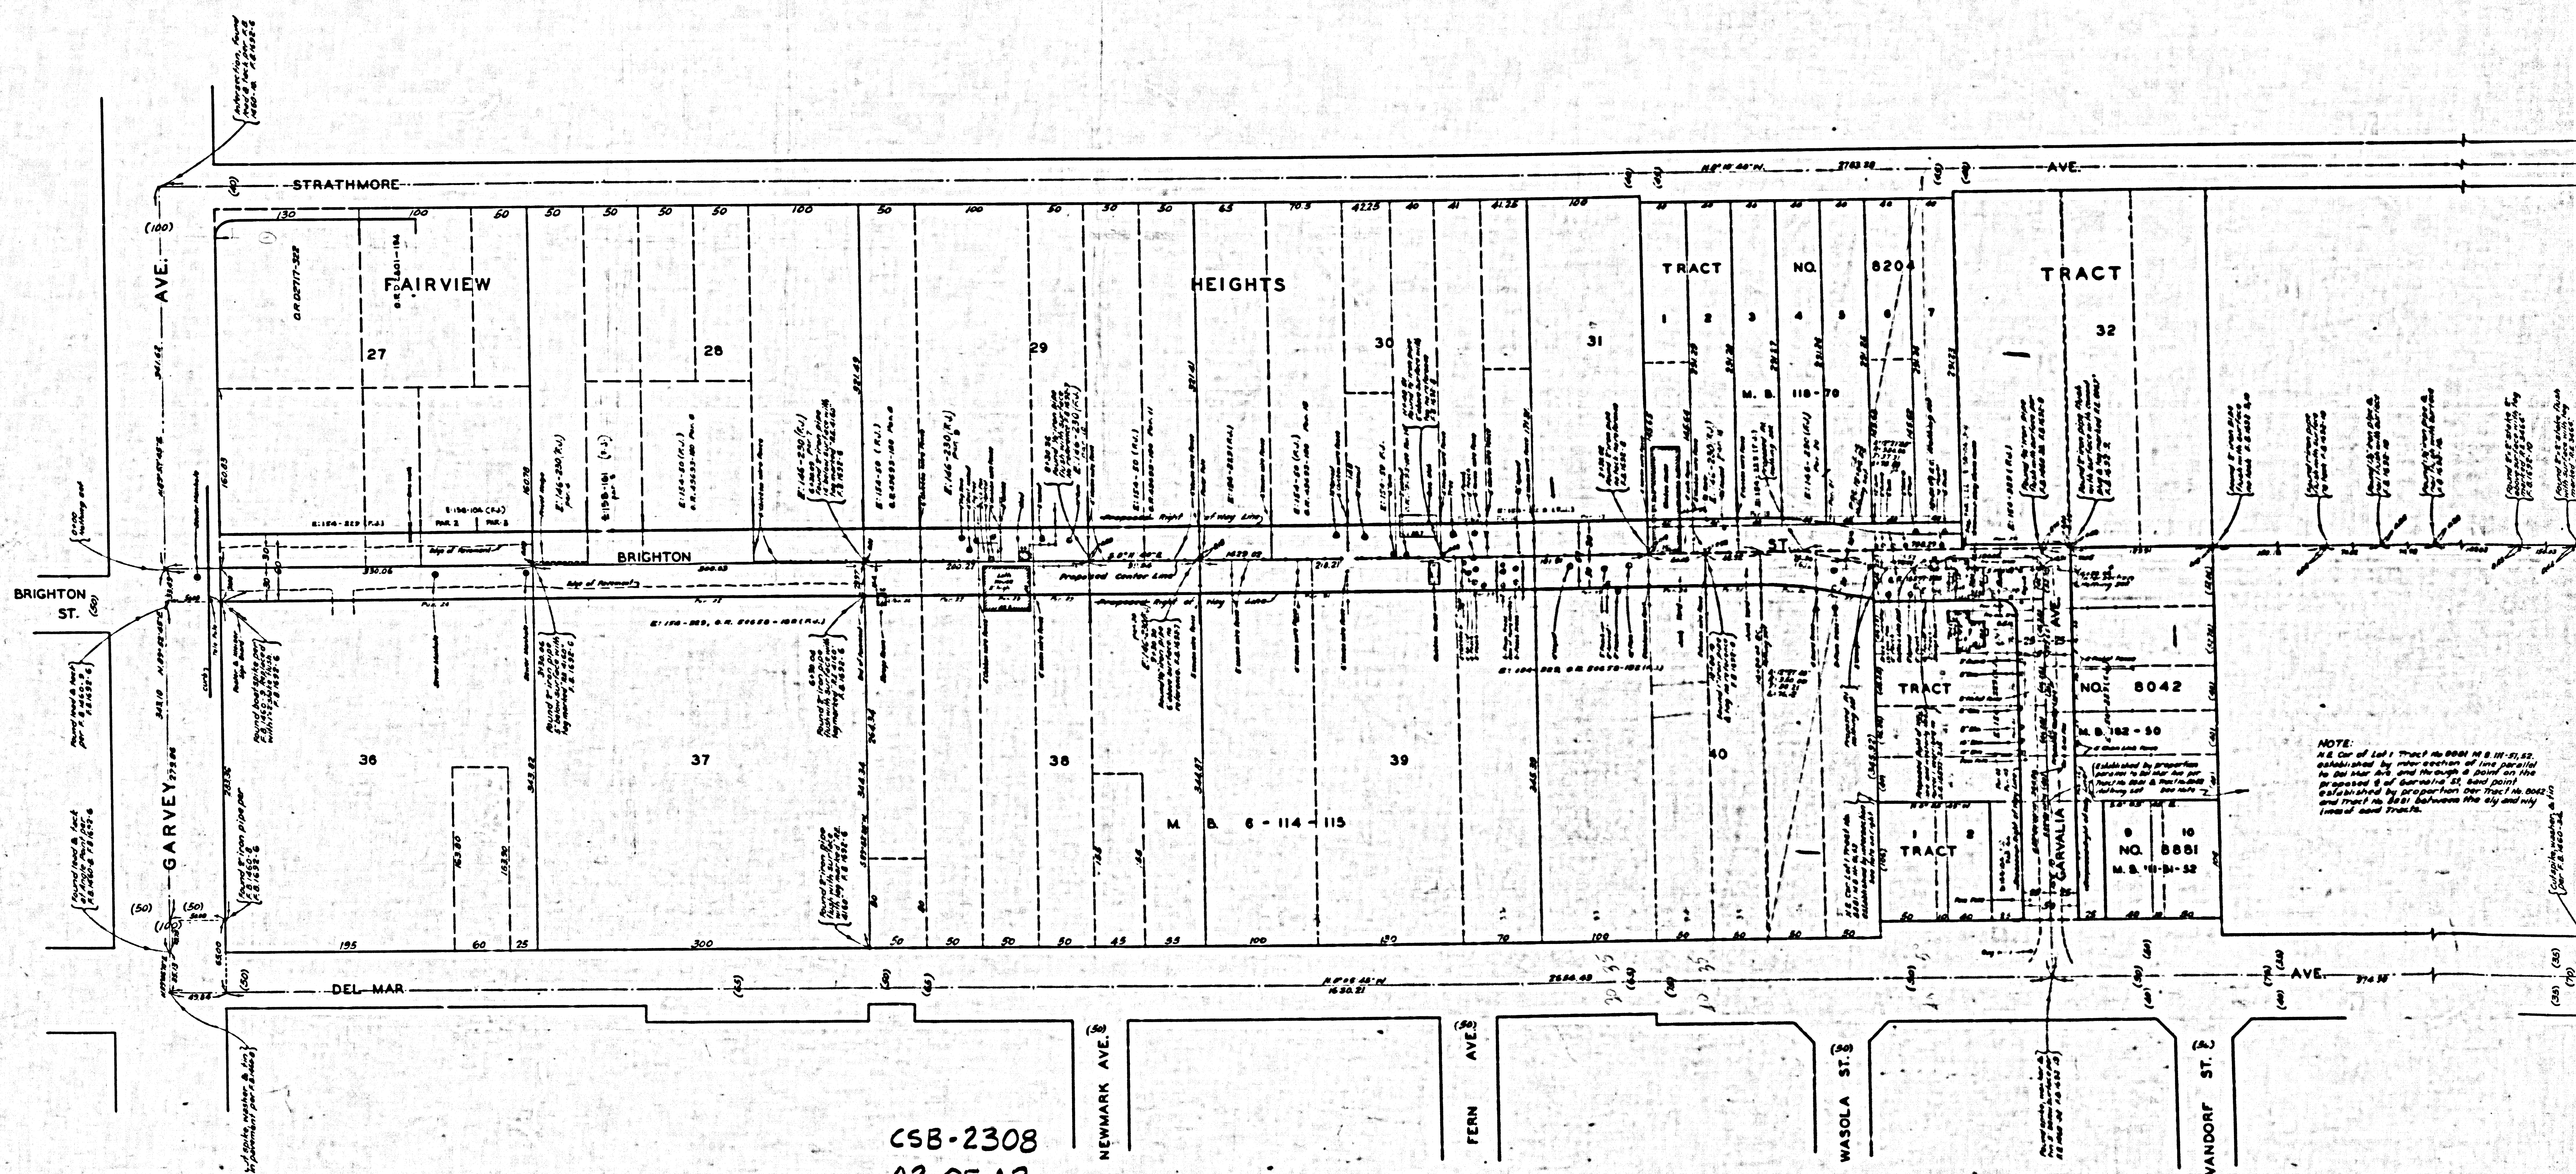

CSB-2308
A2 OF A2