
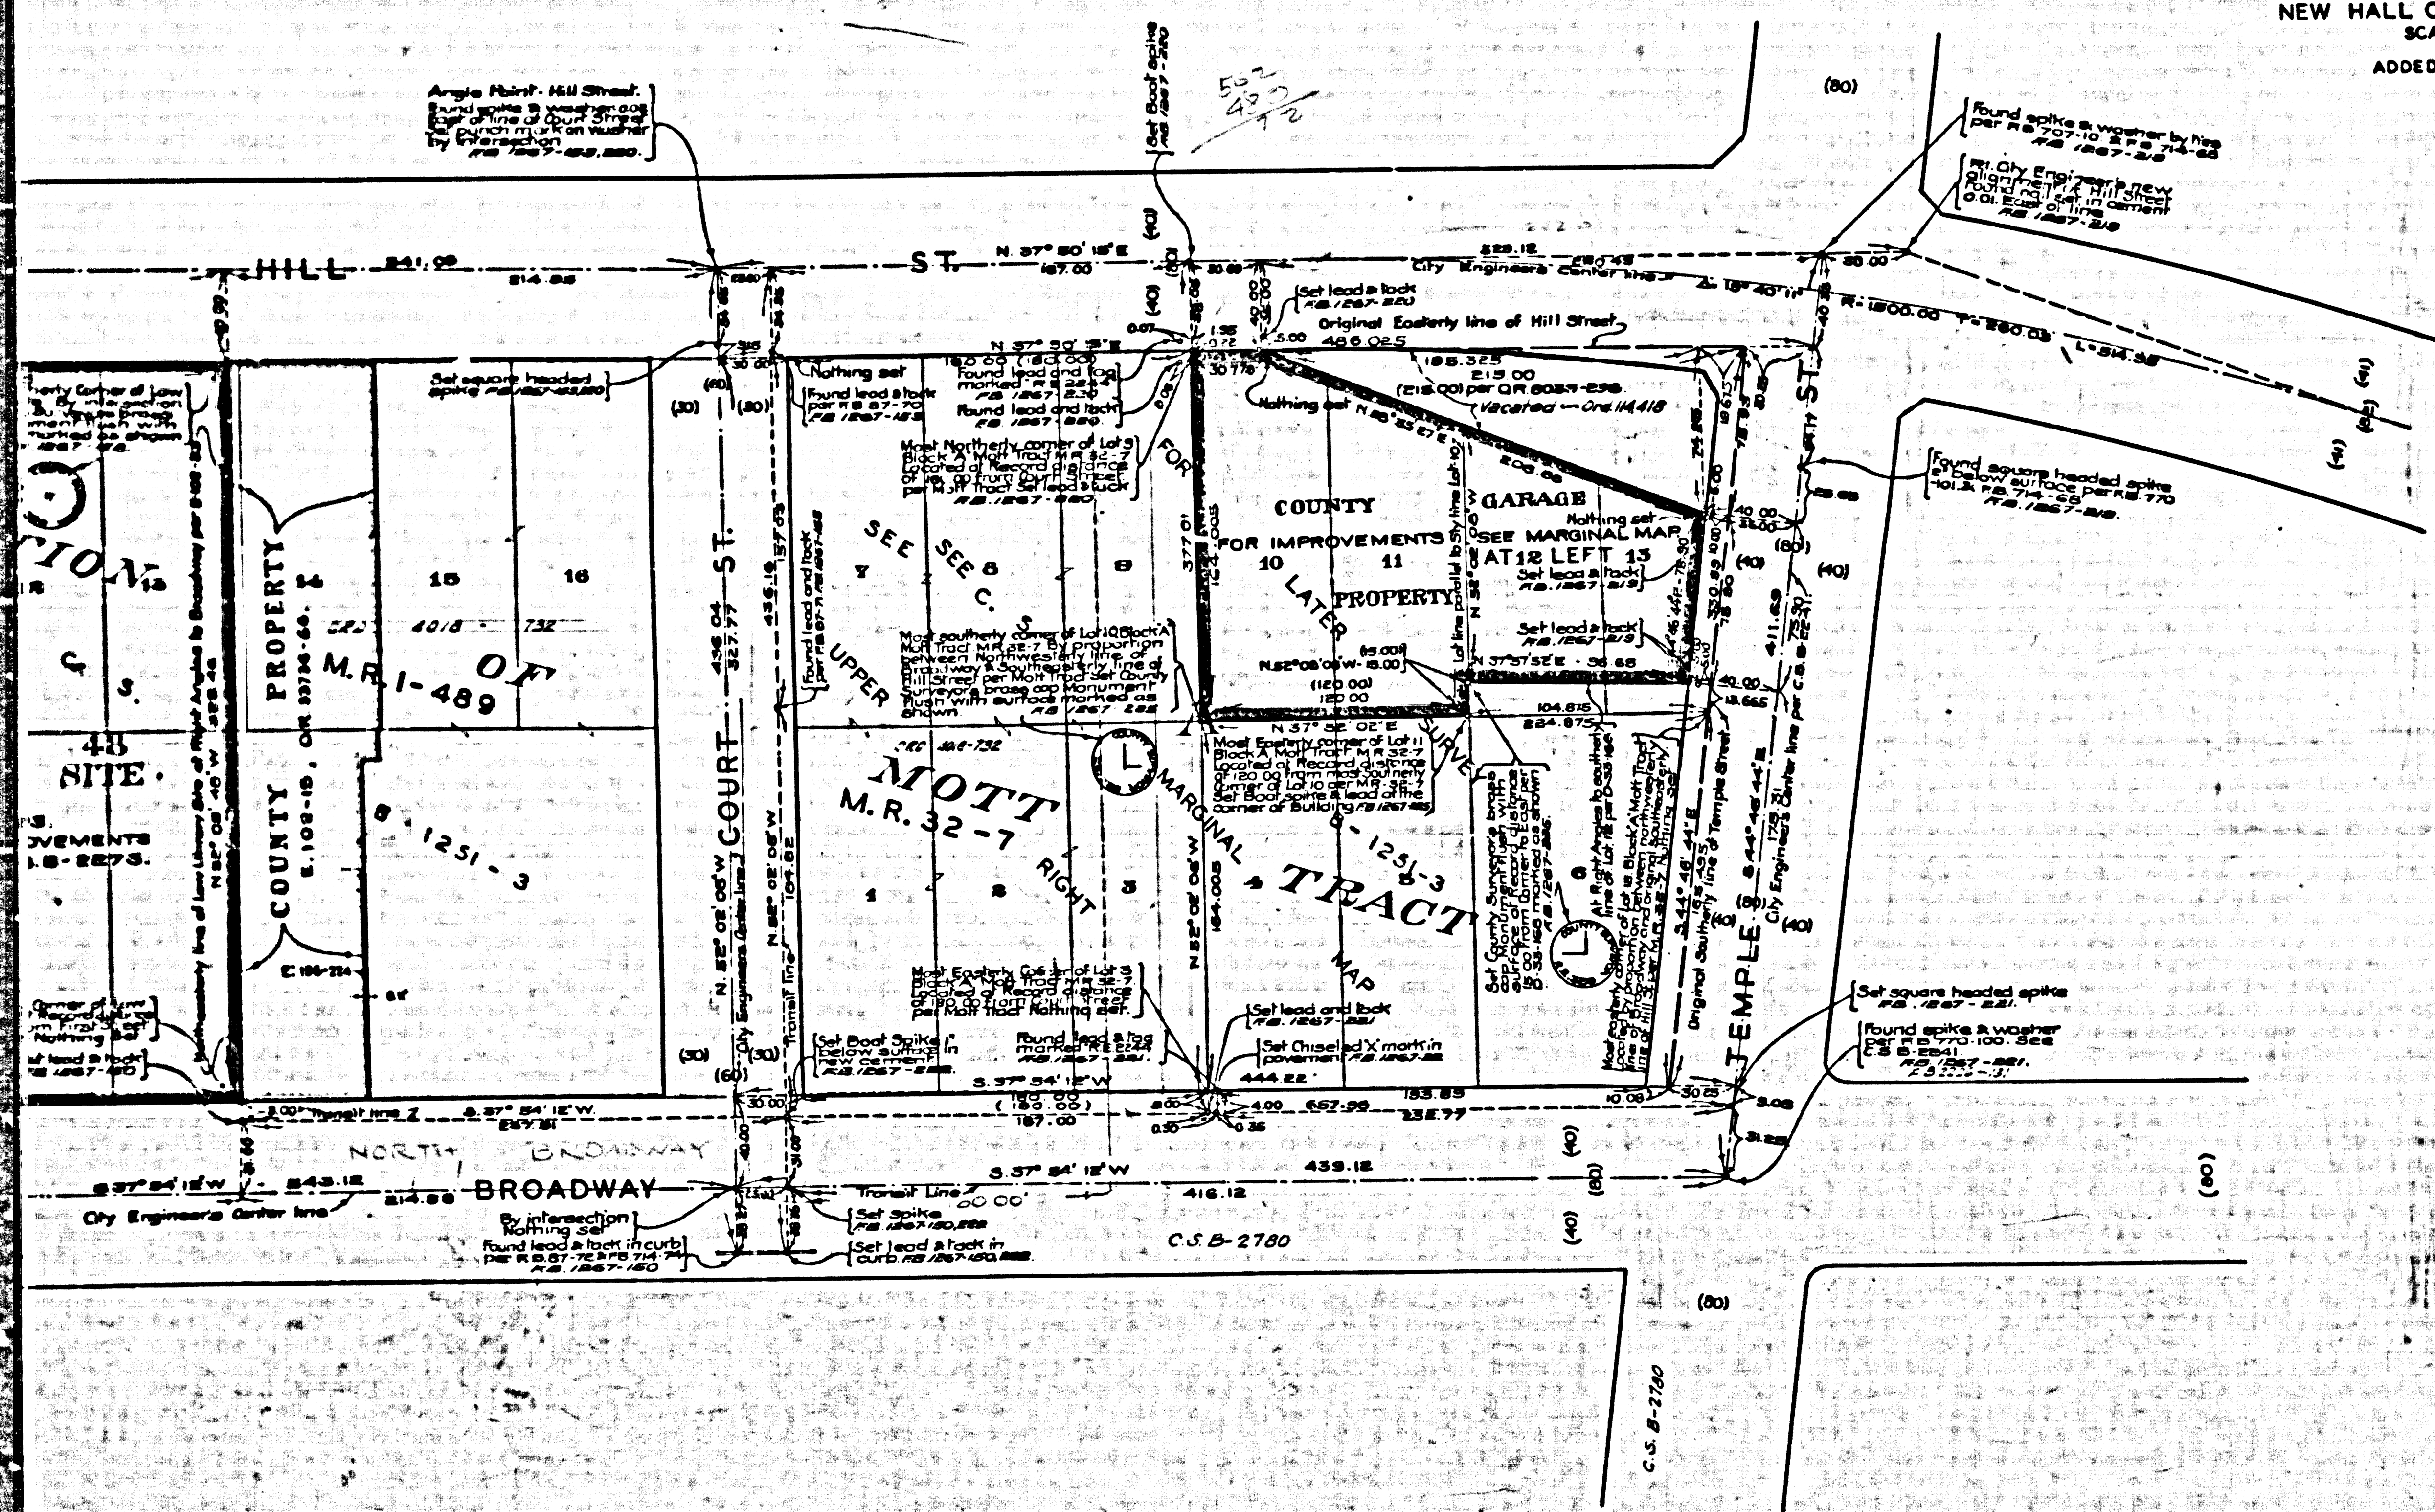


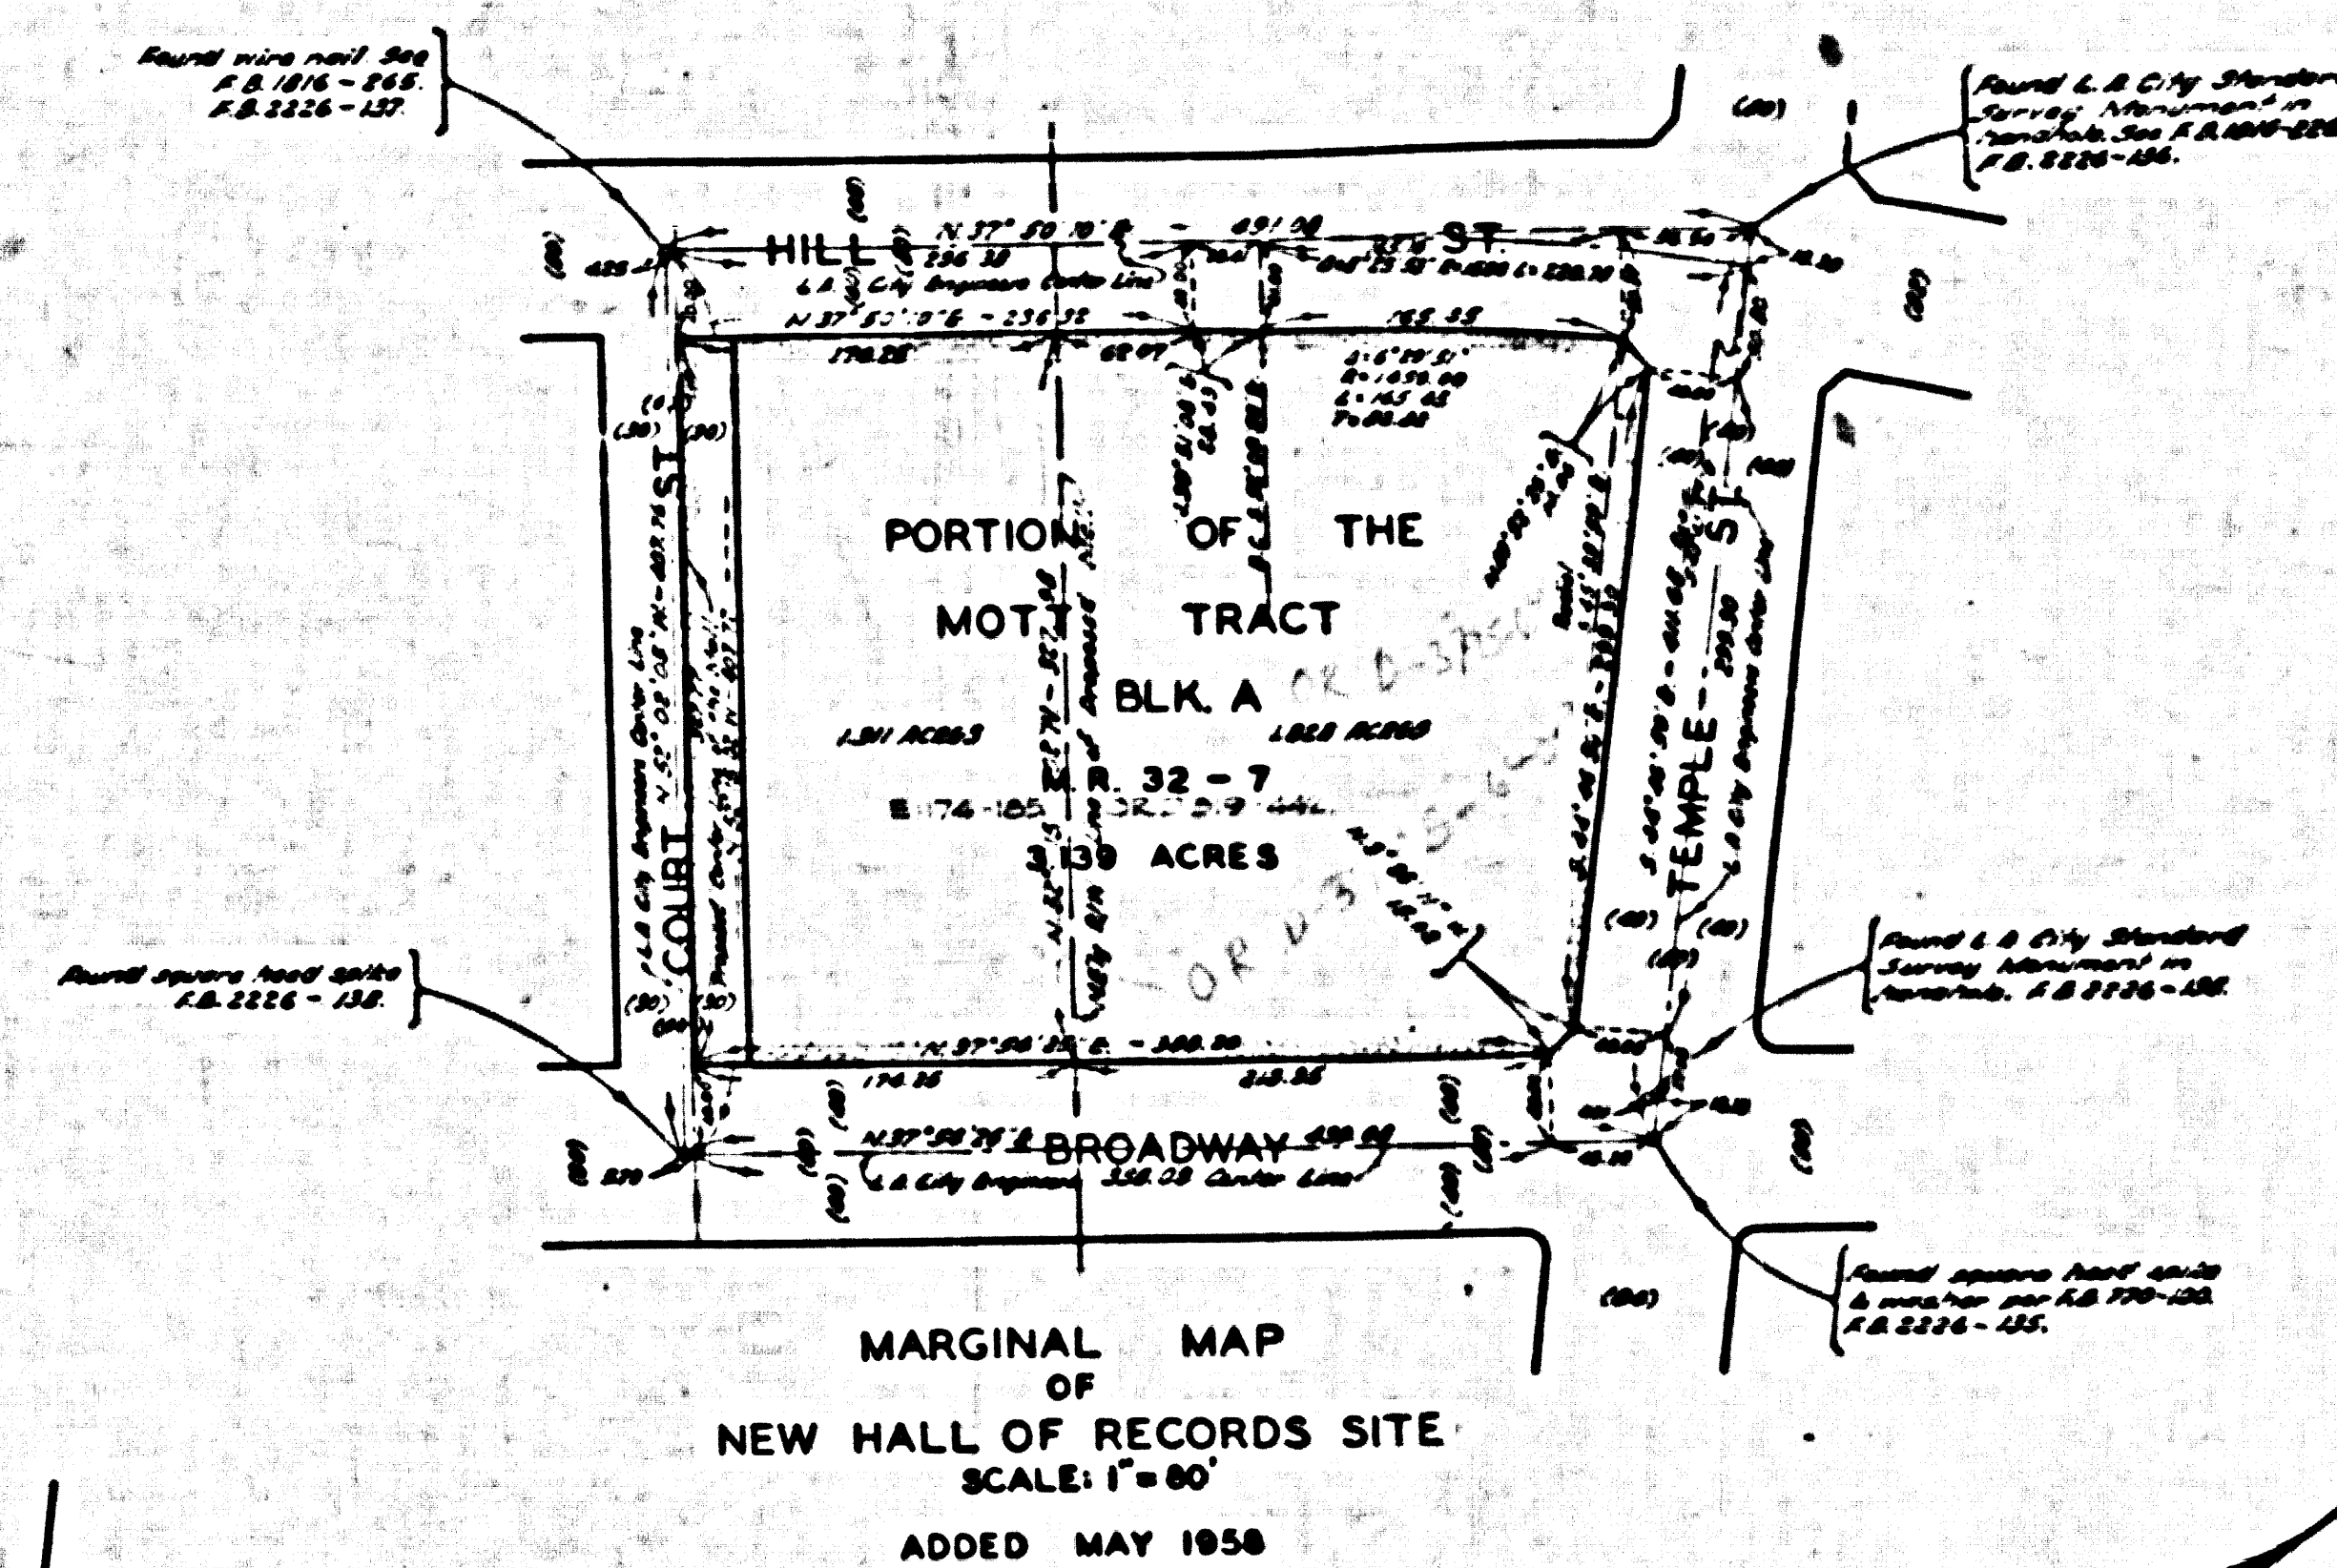

COUNTY OF LOS ANGELES
MAP OF
A PORTION OF THE CIVIC CENTER
BOUNDED BY
FIRST ST., HILL ST., TEMPLE ST. AND BROADWAY
COUNTY SURVEYORS MAP N°B-2312
SCALE - 1 INCH = 40 FT.

JOB NUMBER - 7687

WILLIAM J. FOX - COUNTY SURVEYOR

SURVEYED SEPT. 1960 & SEPT. 1961

COMPILED FROM THE RECORDS OF FIELD SURVEYS OF THE PROPOSED LAW LIBRARY SITE AND THE COUNTY GARAGE PROPERTY

BEARINGS ARE BASED ON THE CALIFORNIA COORDINATE SYSTEM ZONE 7 PER CHAPTER 1807, STATUTES 1947 SEE C.S. 8428

FB 1267-147 TO 154 AND 218-223.

FIELD WORK BY C.A. BENSON

J.S. COATES

OFFICE WORK BY K.M. HIGGINS

CHECKED BY K.M. PETERSON.

INDEX - 9

Revised May 1962 THE J.M. HIGGINS


Revised May 1962 K.M. PETERSON

CSB-2312
A1 OF A2

CONVLA 2704E1032 MW6 W6 B-5315

CONVLA 2704E1032 MW6 W6 B-5315

COUNTY SURVEYORS MAP NO. E-5315

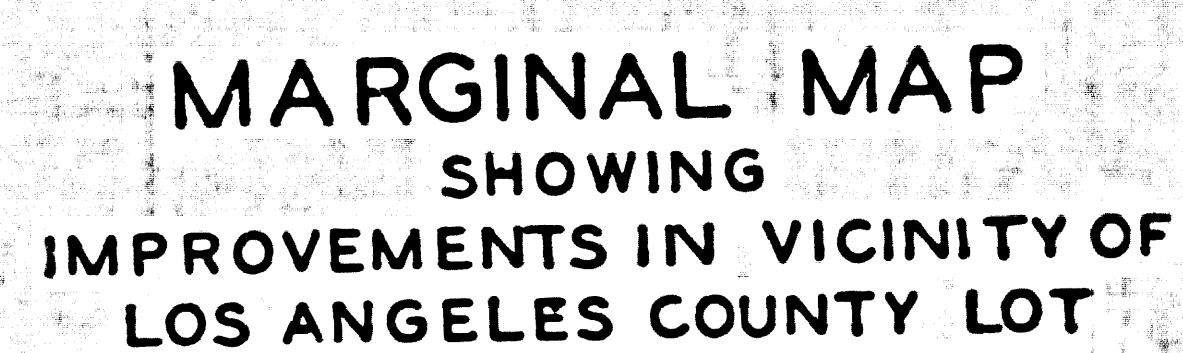

CSB-2312
A2 OF A2

