


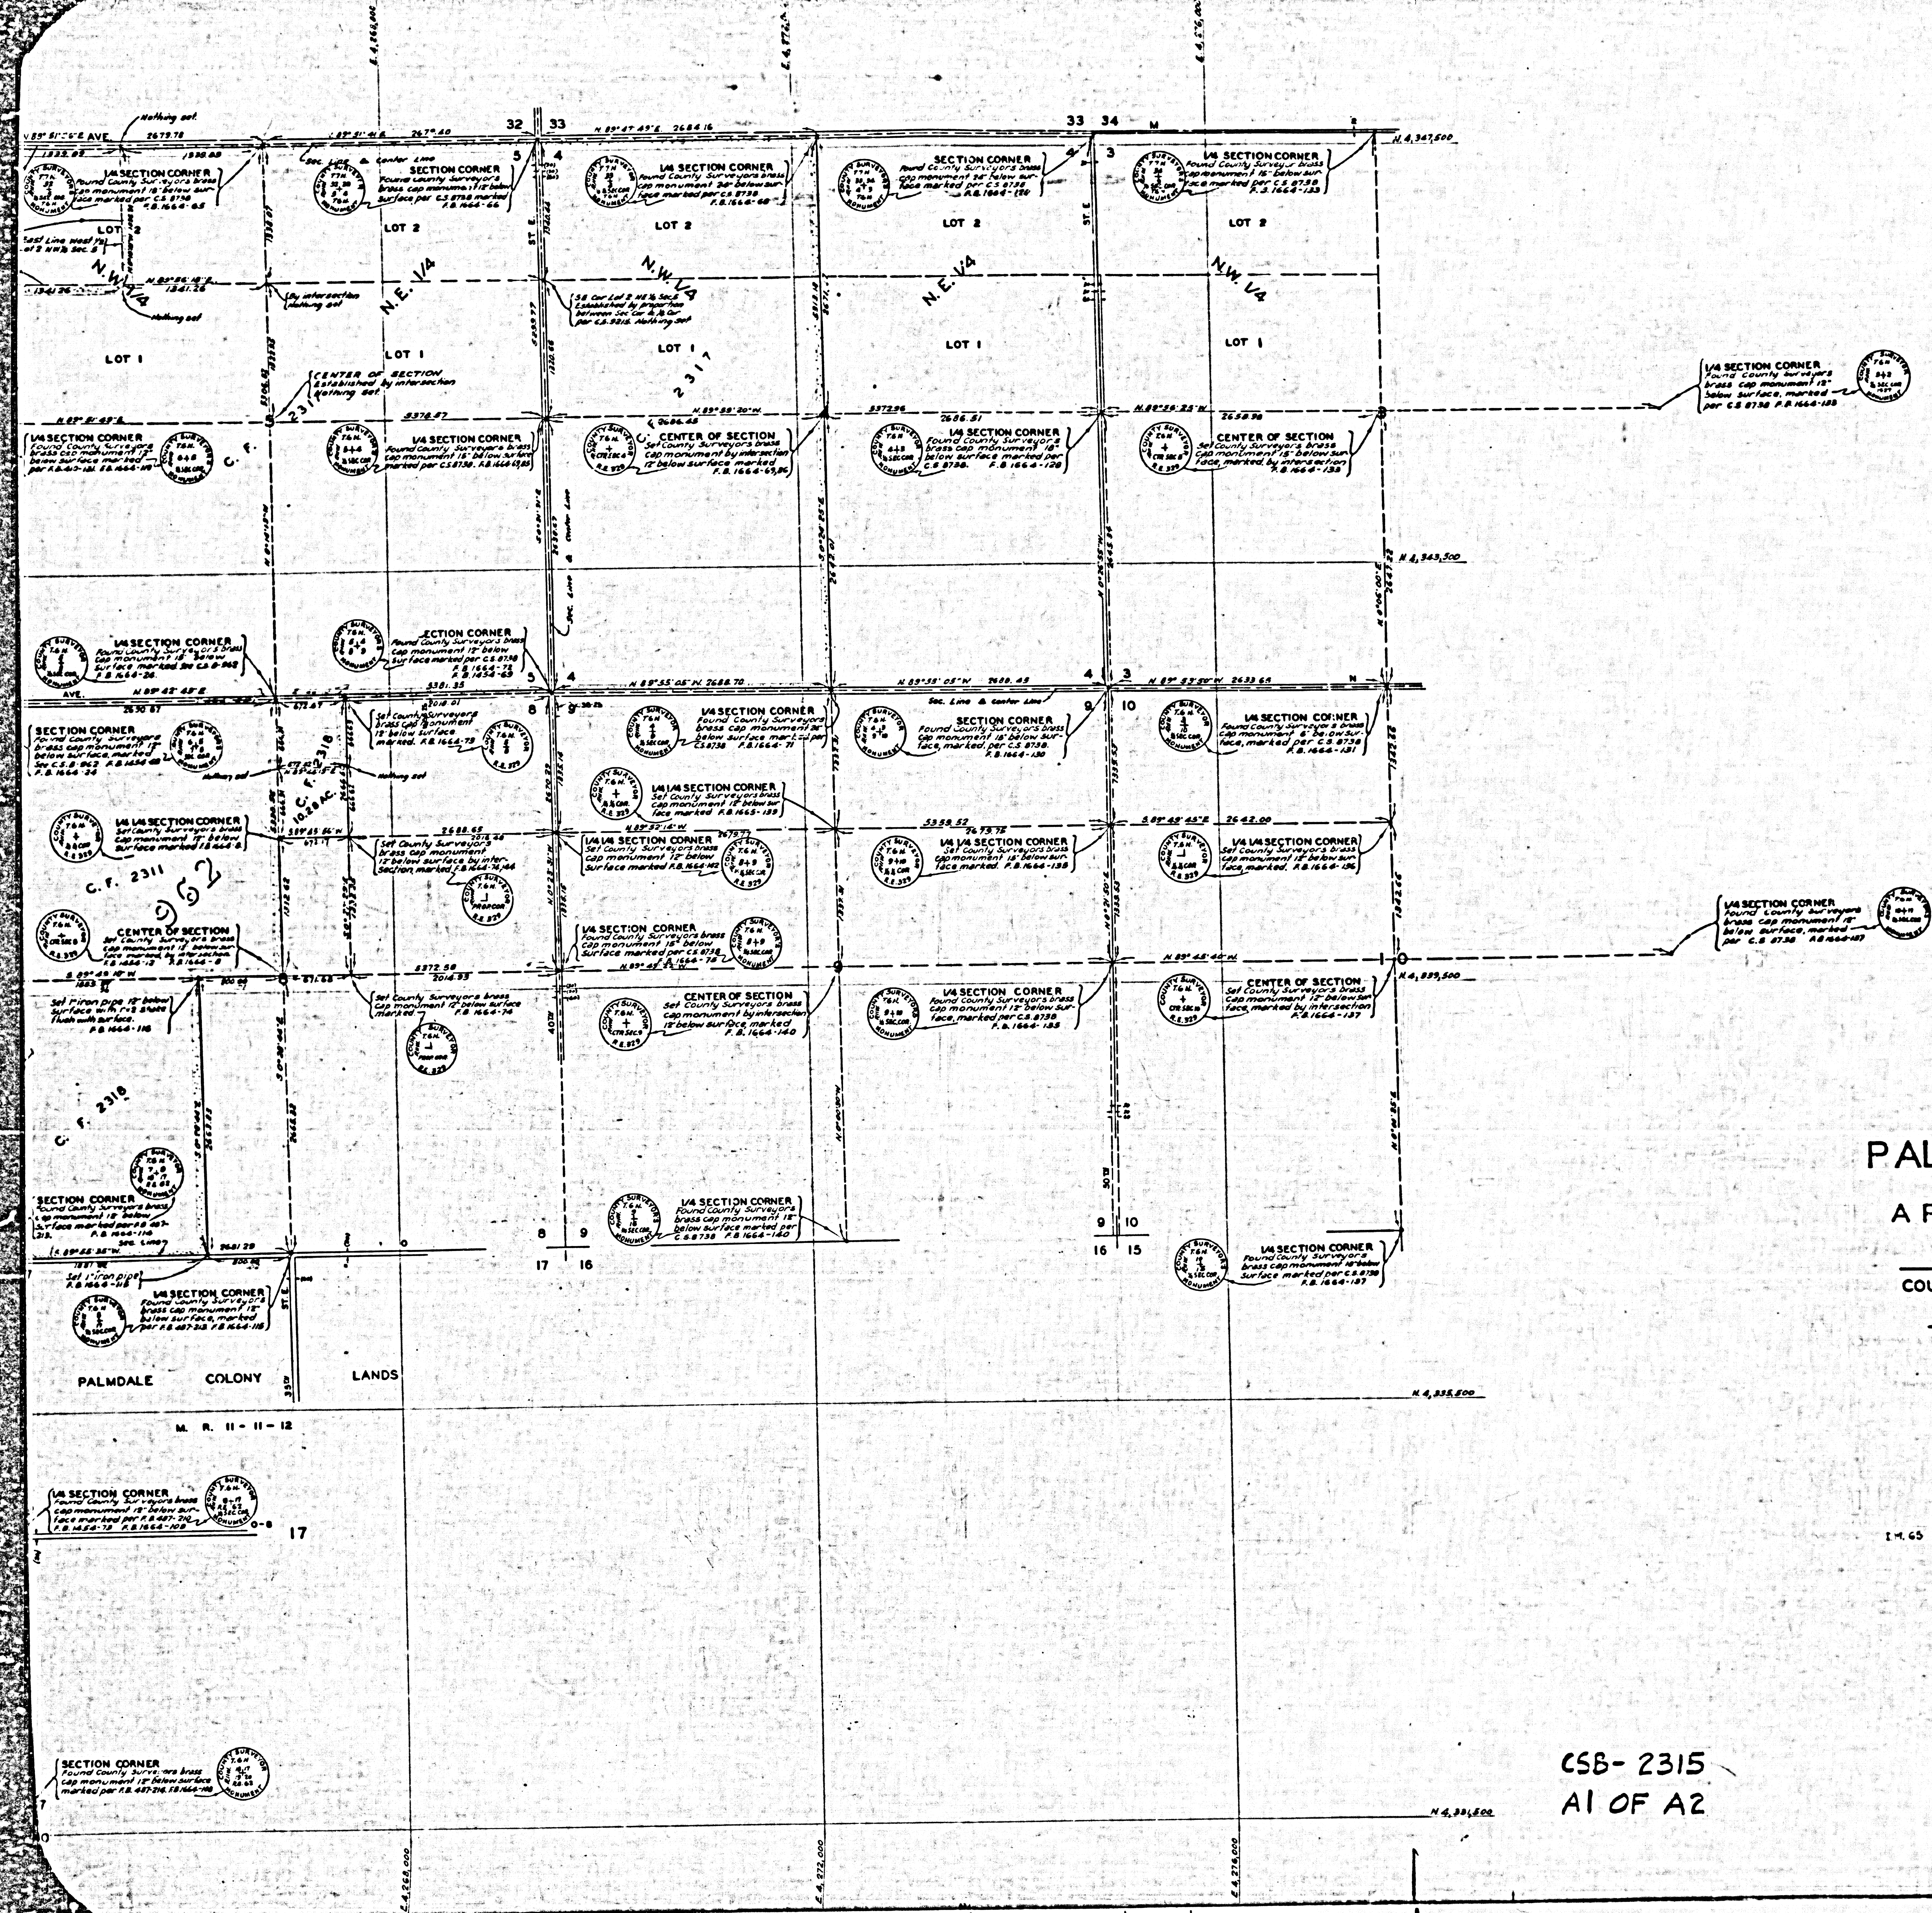

COUNTY OF LOS ANGELES
MAP OF
PALMDALE AIRPORT
BEING
A PORTION OF T.6N.R.11W. &
T.6N.R.12W.S.B.M.

COUNTY SURVEYORS MAP NO.B-2315
SCALE: 1 INCH=500 FT.

JOB NUMBER 8917
WILLIAM J. FOX - COUNTY SURVEYOR
SURVEYED MARCH TO SEPT 1931

SURVEYED UNDER INSTRUCTIONS OF THE
BOARD OF SUPERVISORS PER ORDER DATED
JAN. 9, 1931

BEARINGS ARE BASED ON THE CALIFORNIA
COORDINATE SYSTEM ZONE 7, PER CHAPTER
1307, STATUTES 1947. SEE C.S. 9423.

P. B. 1454-38-74, 1964-9-147


FIELD WORK BY E.A. ROSECRANS
R.L. WILLEY
OFFICE WORK BY A.A. ROESER
C.E. DROWN
CHECKED BY A.A. ROESER

Revised Mar. 26, 1962 CED
Revised Oct. 9, 1952 C.E.D.

CSB-2315
A1 OF A2

COUNTY SURVEYORS MAP NO. B-2315

3-01 SAM 2073A RUS 171000

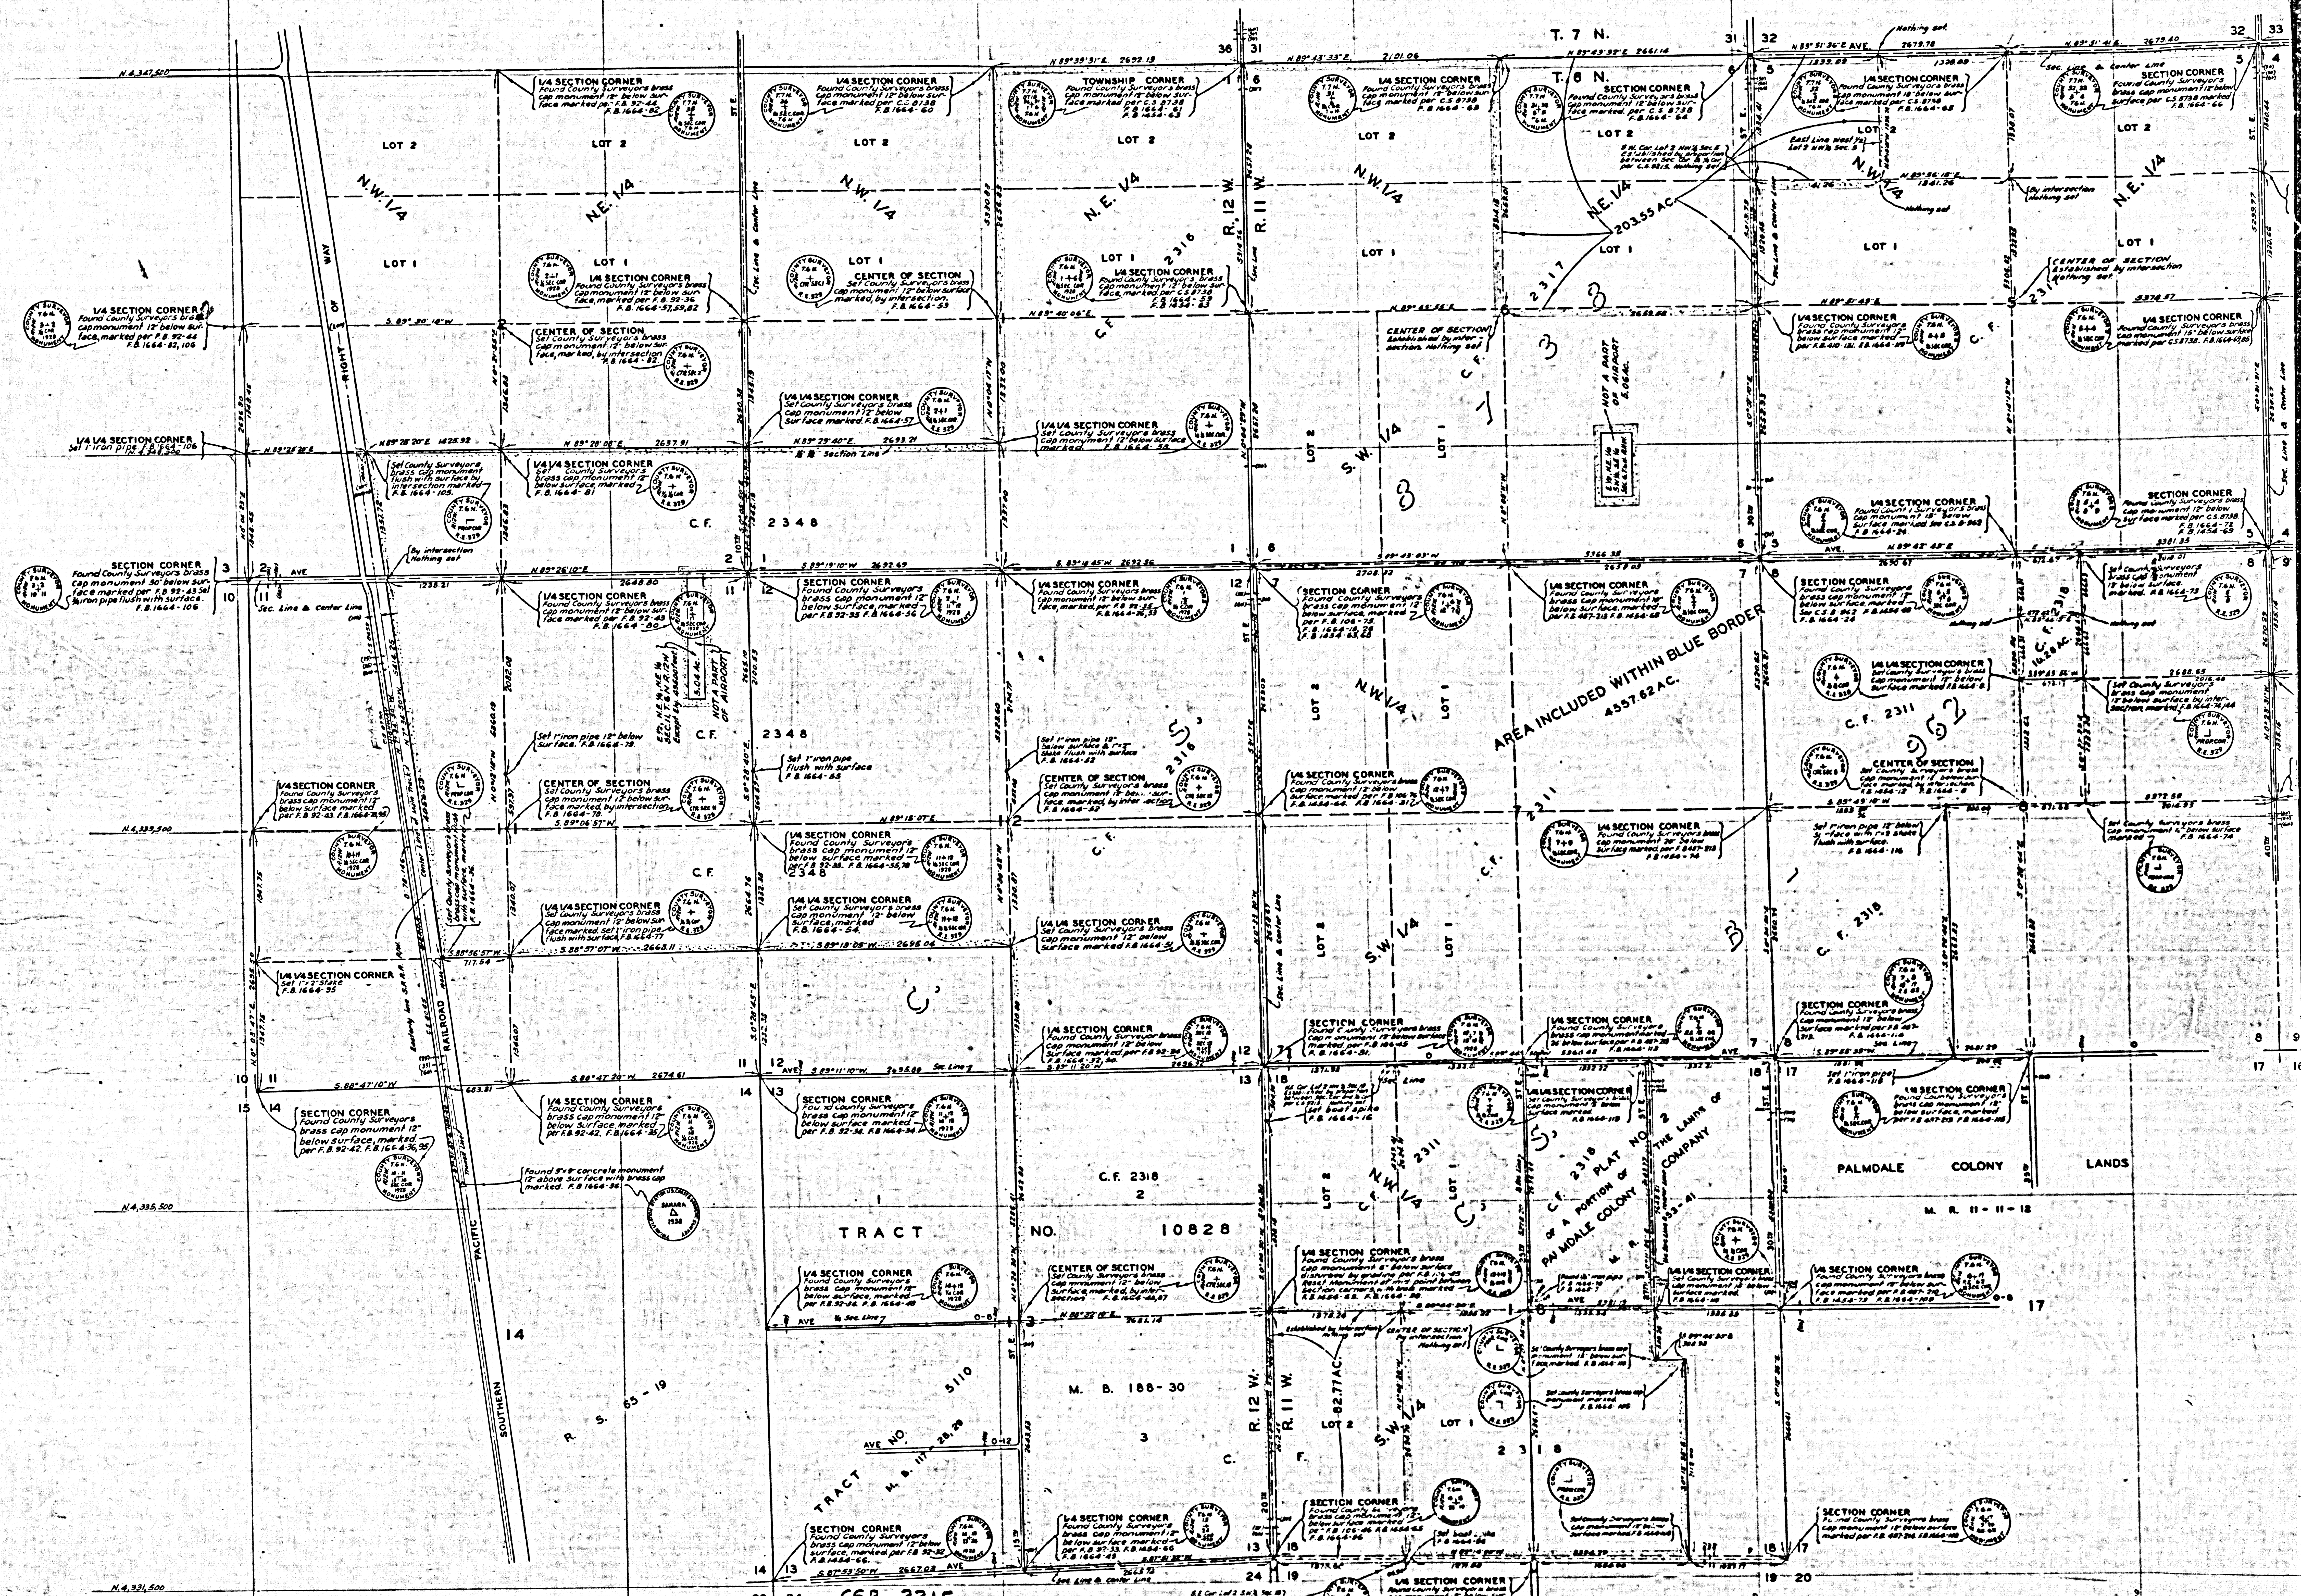

CSB-2315
A2 OF A2