


SICS - 9 ON 9AM 2803VAVRUC YTHUCO

COMULA 2803VAVRUC YTHUCO NO B-538

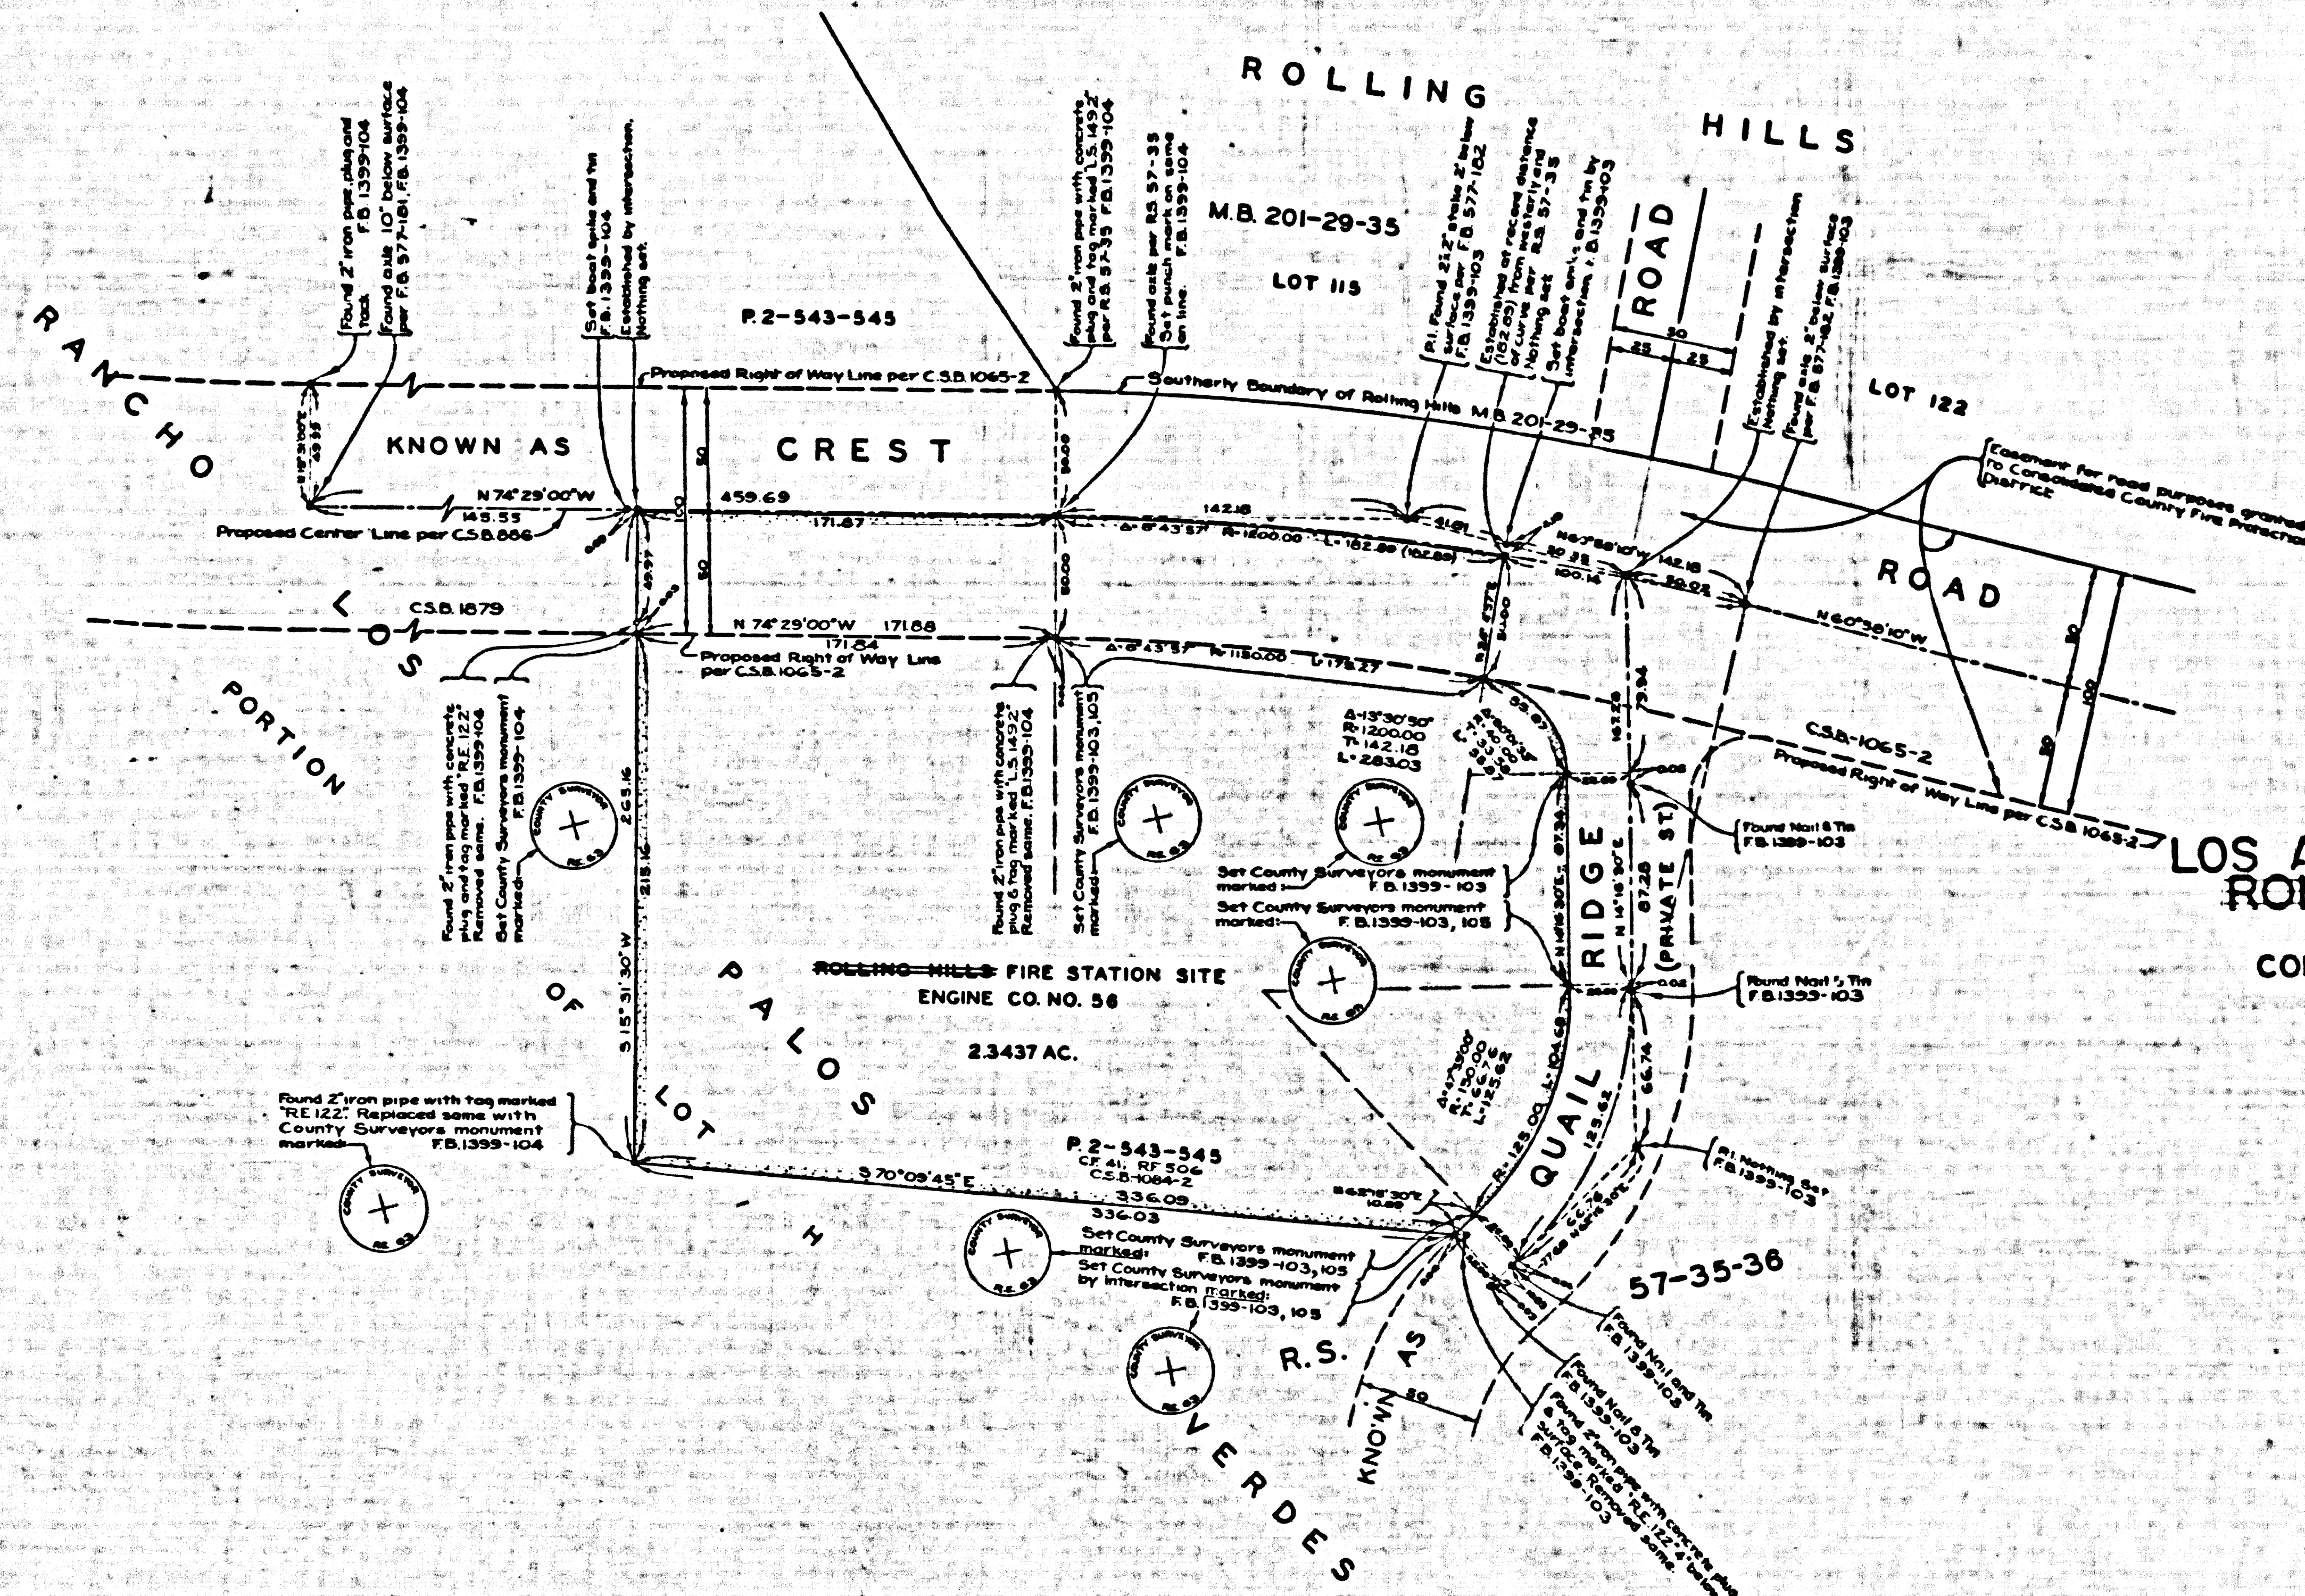

COUNTY OF LOS ANGELES
LOS ANGELES CO. MAP OF
ROLLING HILLS FIRE STATION SITE No. 56
OF THE
CONSOLIDATED COUNTY FIRE PROTECTION DISTRICT
ENGINE CO. NO. 56
COUNTY SURVEYORS MAP NO. B-2316
SCALE - 1 INCH = 40 FT.

JOB NUMBER 0316

WILLIAM J. FOX - COUNTY SURVEYOR
SURVEYED - OCTOBER 1931

SURVEYED ON REQUEST OF THE CHIEF ENGINEER -
COUNTY FIRE PROTECTION DISTRICT UNDER SEC.
79, ORD. 4088 BY LETTER DATED OCT. 16, 1931
AND B.O. DATED JAN. 13, 1932.

BEARINGS ARE BASED ON THE BEARING OF
CREST ROAD AS SHOWN ON R.S. 57-35

F.B. 1399-101-100.

FIELD WORK BY... F.H. BLANCHARD

OFFICE WORK BY... R.R. MITCHELL

CHECKED BY... R.R. MITCHELL

INDEX 27

MARGINAL MAP
SHOWING
TOPOGRAPHY
SCALE: 1 INCH = 20 FT.

FIELD WORK BY..... F.H. BLANCHARD
H.R. STOCK
OFFICE WORK BY..... H.N. BRADSTREET
C.J. GALLI
CHECKED BY..... H.N. BRADSTREET
PLANE TABLE SHEET F-388


DATUM - MEAN SEA LEVEL
ELEVATIONS SHOWN HEREON ARE BASED ON THE 1928
U.S.C. & G.S. ADJUSTMENT OF U.S.M. 1078.

Prepared by... F.H. BLANCHARD
Checked by... H.N. BRADSTREET

CSB-2316
A1 OF A2

ACS-B OM 9AM 5907 AVIAR VTAUCO

CONULA SURVAYORS NAB NO B-5316

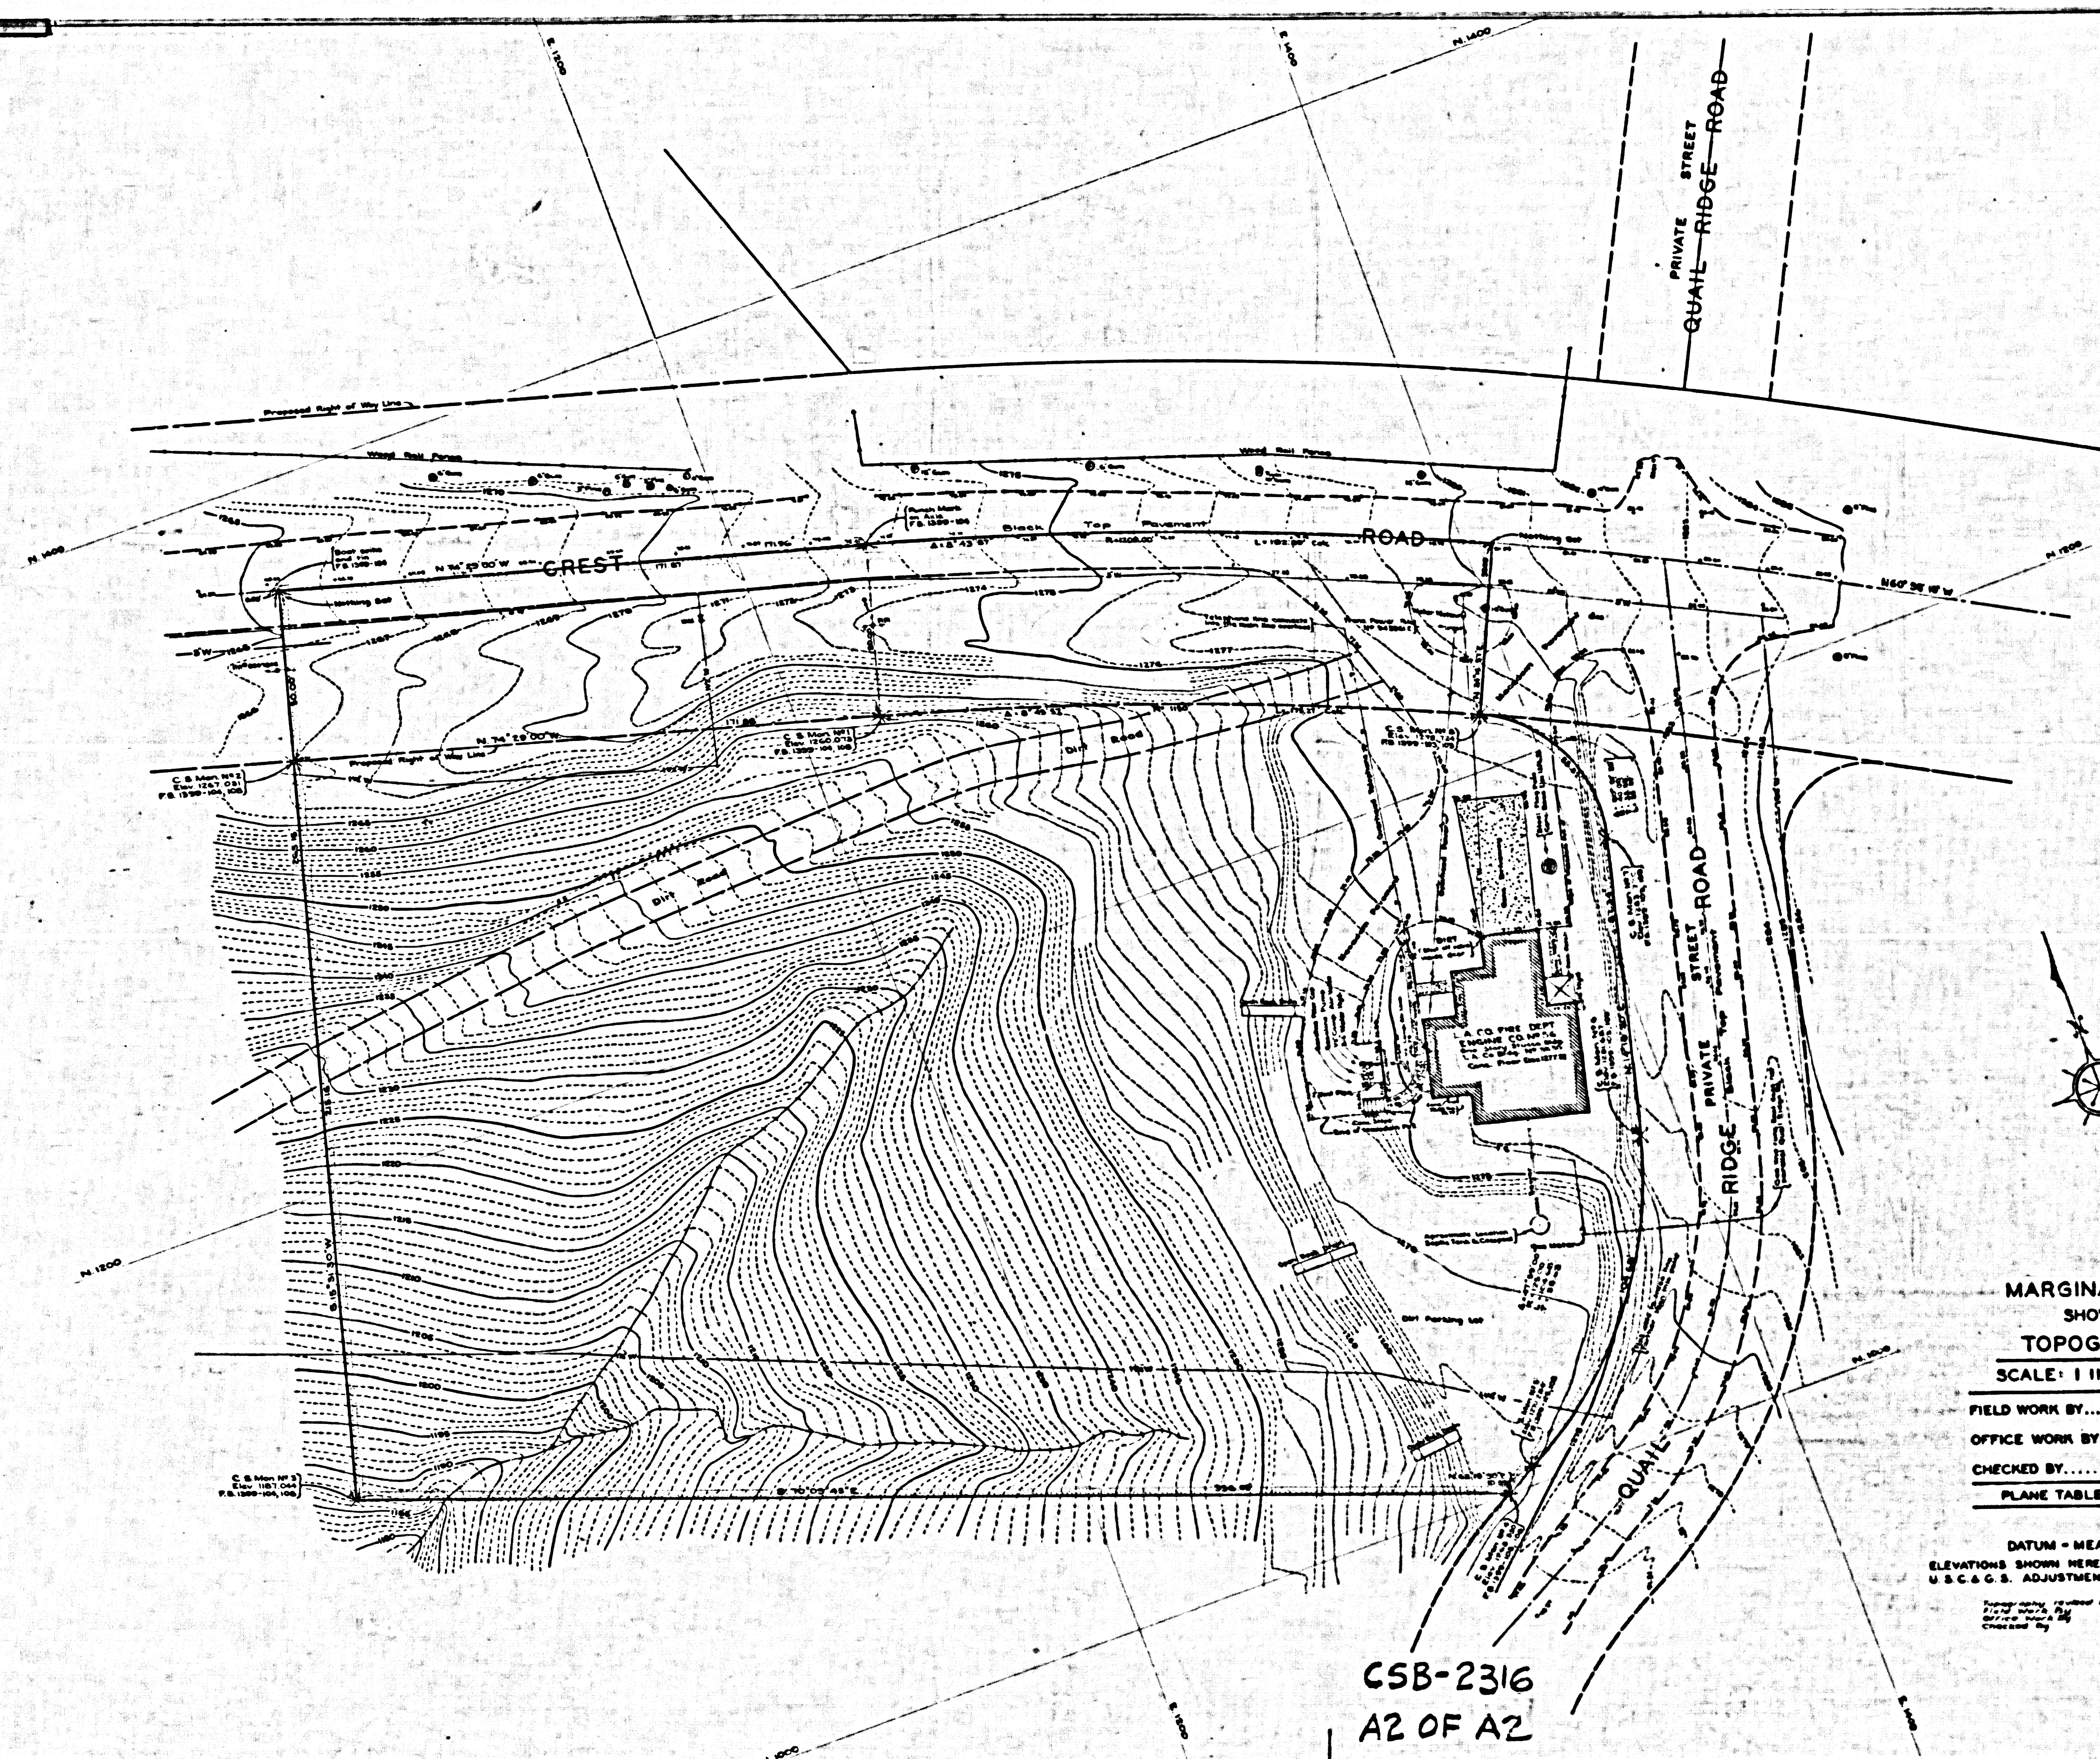

MARGINAL MAP
SHOWING
TOPOGRAPHY
SCALE: 1 INCH = 20 FT.

FIELD WORK BY..... F.H. BLANCHARD
OFFICE WORK BY..... H.N. BRADSTREET
CHECKED BY..... H.N. BRADSTREET
PLANE TABLE SHEET F-388

DATUM - MEAN SEA LEVEL
ELEVATIONS SHOWN HEREON ARE BASED ON THE 1929
U.S.C. & G.S. ADJUSTMENT OF U.S.M. '07'S.

CSB-2316
A2 OF A2

