


TIES-B ON 9AM GROVEWAYE YTHUOC

TIES-B ON 9AM GROVEWAYE YTHUOC

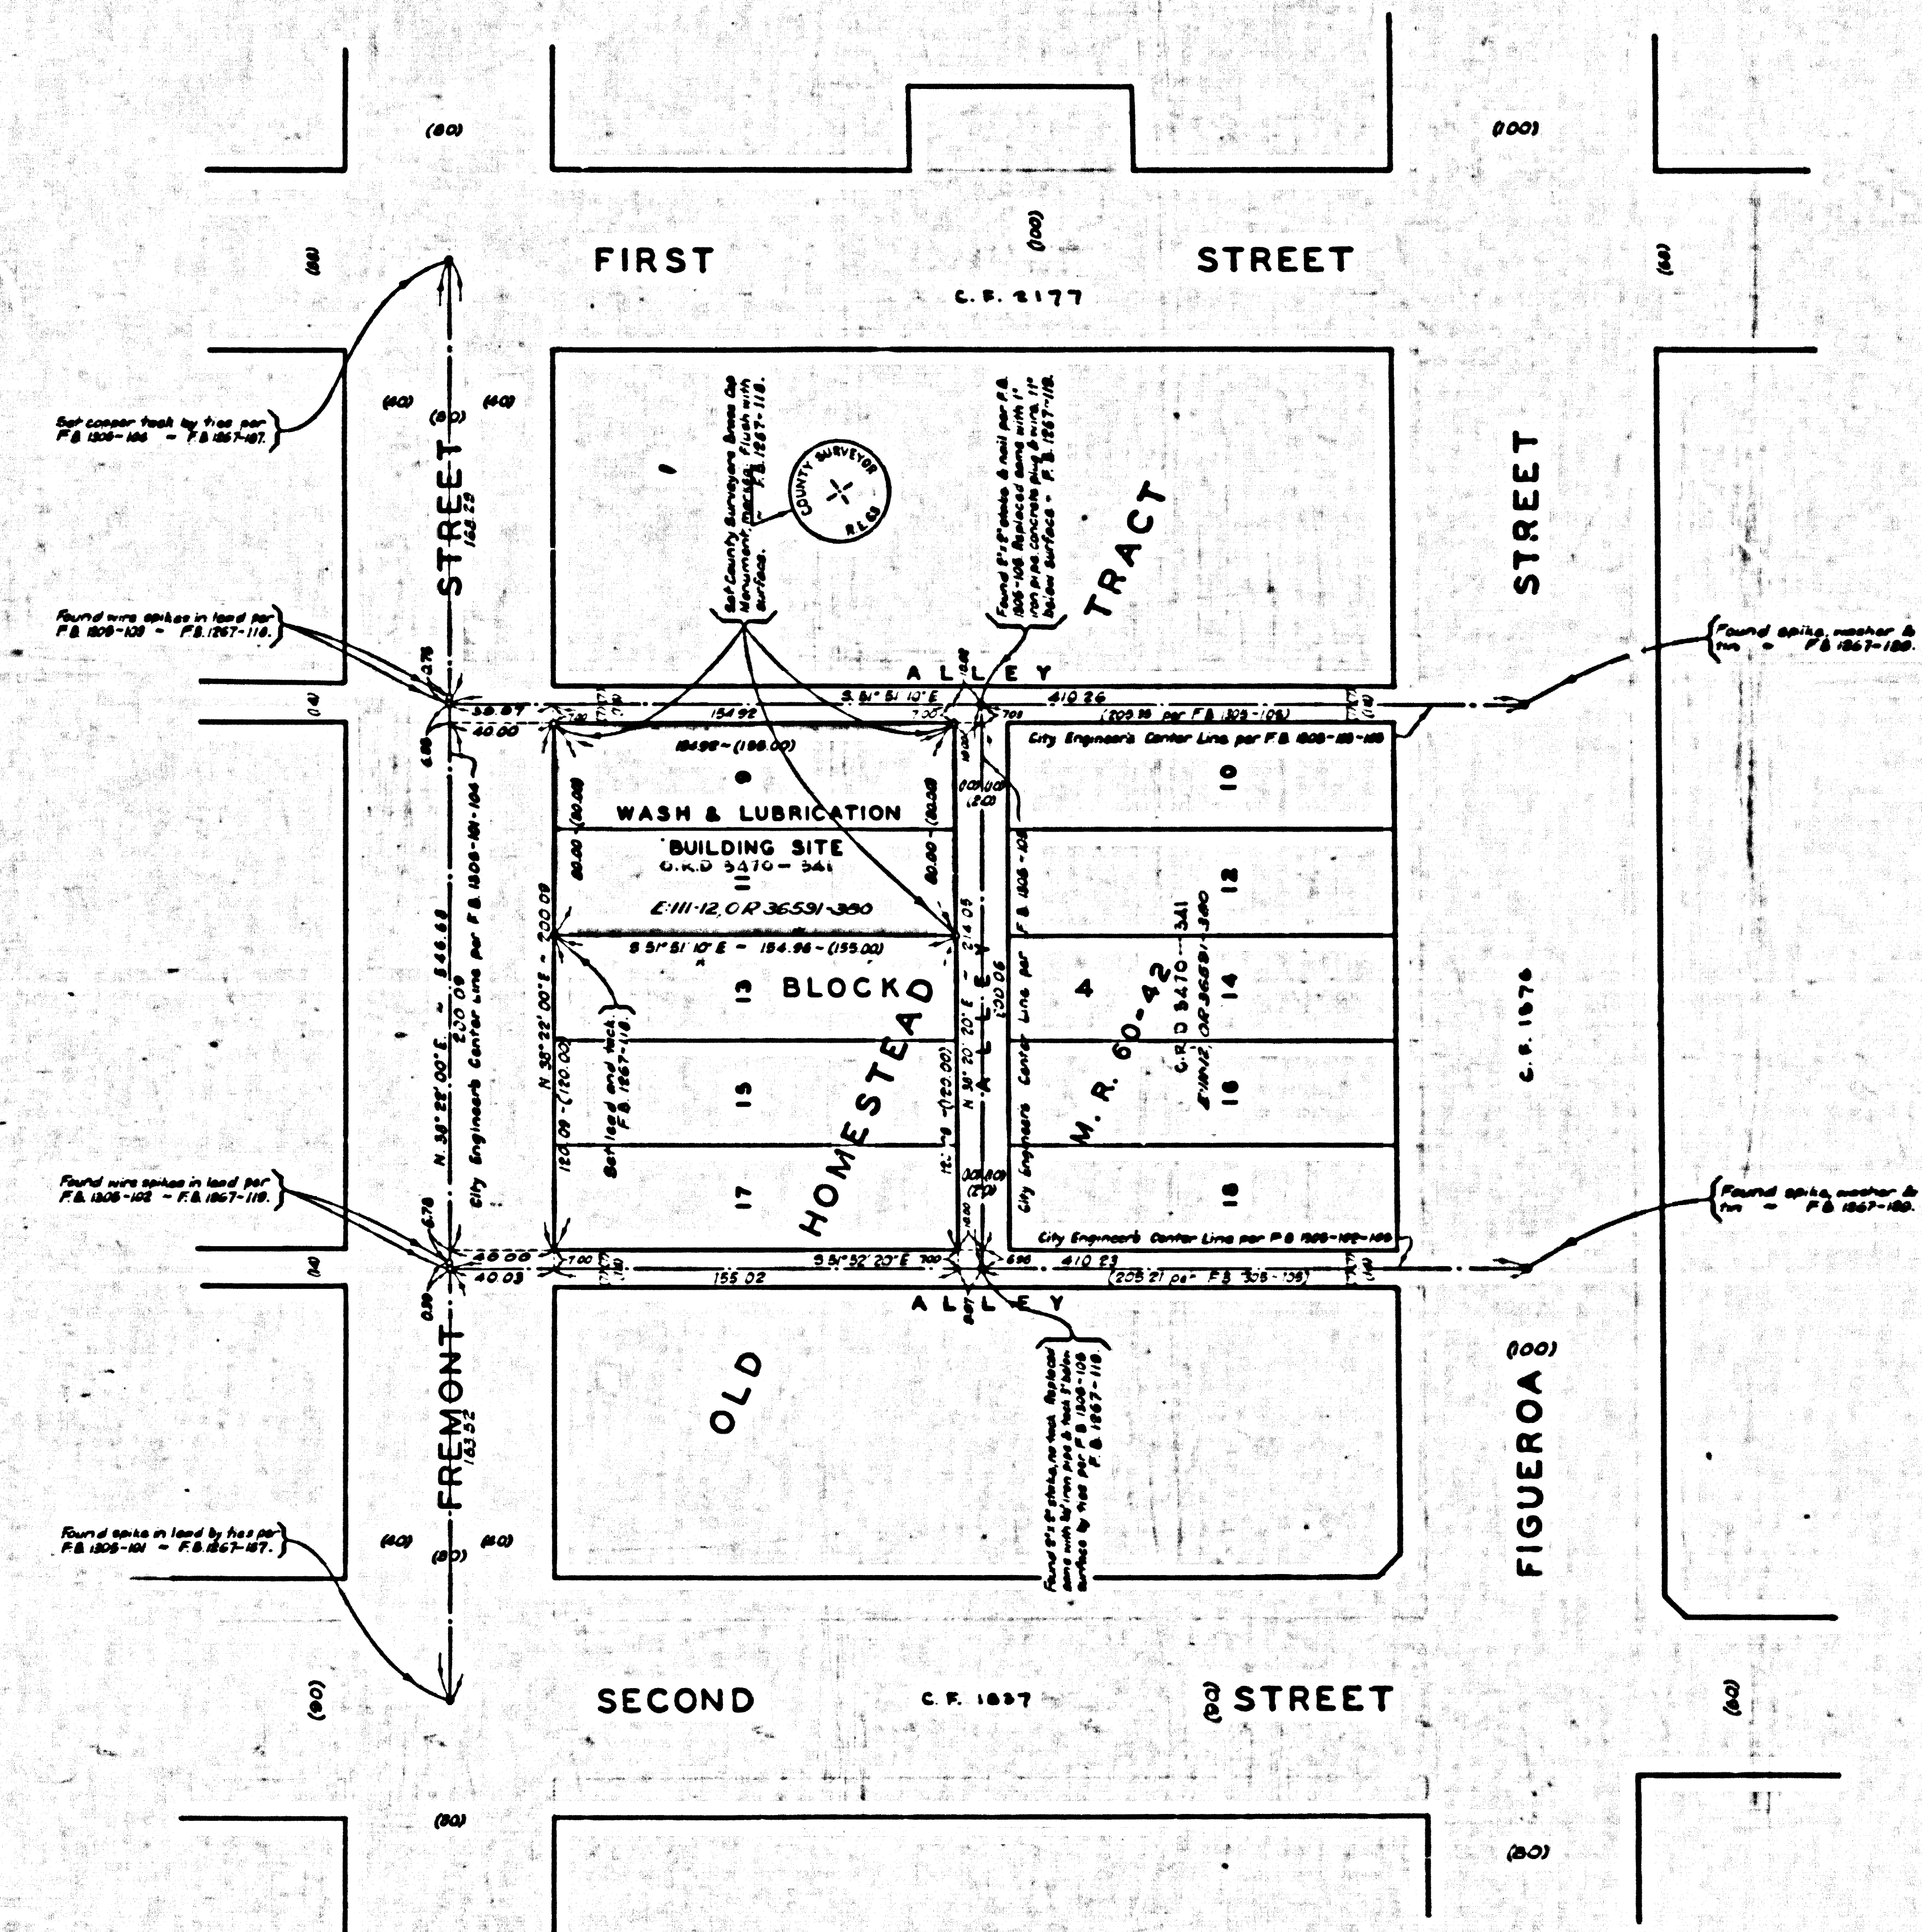

COUNTY OF LOS ANGELES
MAP OF
WASH AND LUBRICATION BUILDING SITE
AT
FIGUEROA STREET GARAGE-CIVIC CENTER
BEING LOTS 9 & 11, BLOCK 4, OLD HOMESTEAD
TRACT, M.R. 60-42
COUNTY SURVEYORS MAP NO B-2317
SCALE: 1 INCH = 40 FEET

JOB NUMBER 7887
WILLIAM J. FOX - COUNTY SURVEYOR
SURVEYED APRIL 1950, OCTOBER 1951
SURVEYED ON REQUEST OF THE CHIEF MECHANICAL
ENGINEER UNDER SEC. 79, ORD. 4098, BY LETTER
DATED MARCH 23, 1950.
BEARINGS ARE BASED ON THE BEARING OF
FREMONT STREET AS SHOWN ON MAP OF OLD
HOMESTEAD TRACT, M.R. 60-42.
F.B. 1267-117420; 165-167.

FIELD WORK BY C. V. CRUMLEY
C. A. BENSON
OFFICE WORK BY T. M. ICHTEN
CHECKED BY R. M. PHERSON

CSB-2317
A1 OF A1

COUNTY SURVEYORS MAP NO B-2317

COUNTY SURVEYORS MAP NO B-2317