
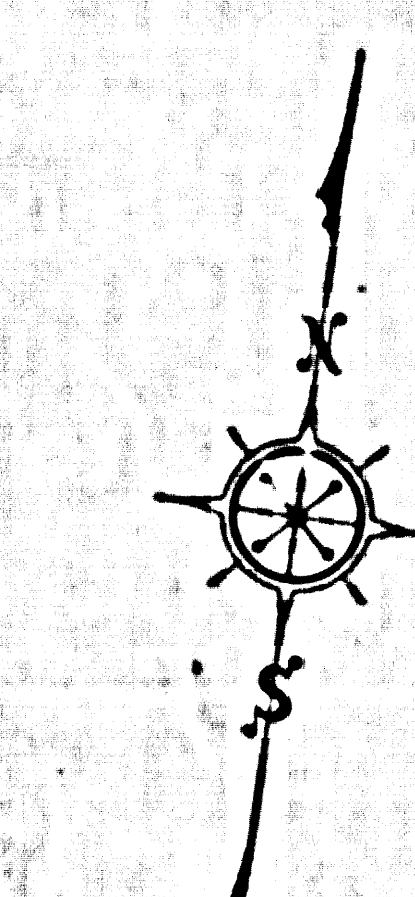


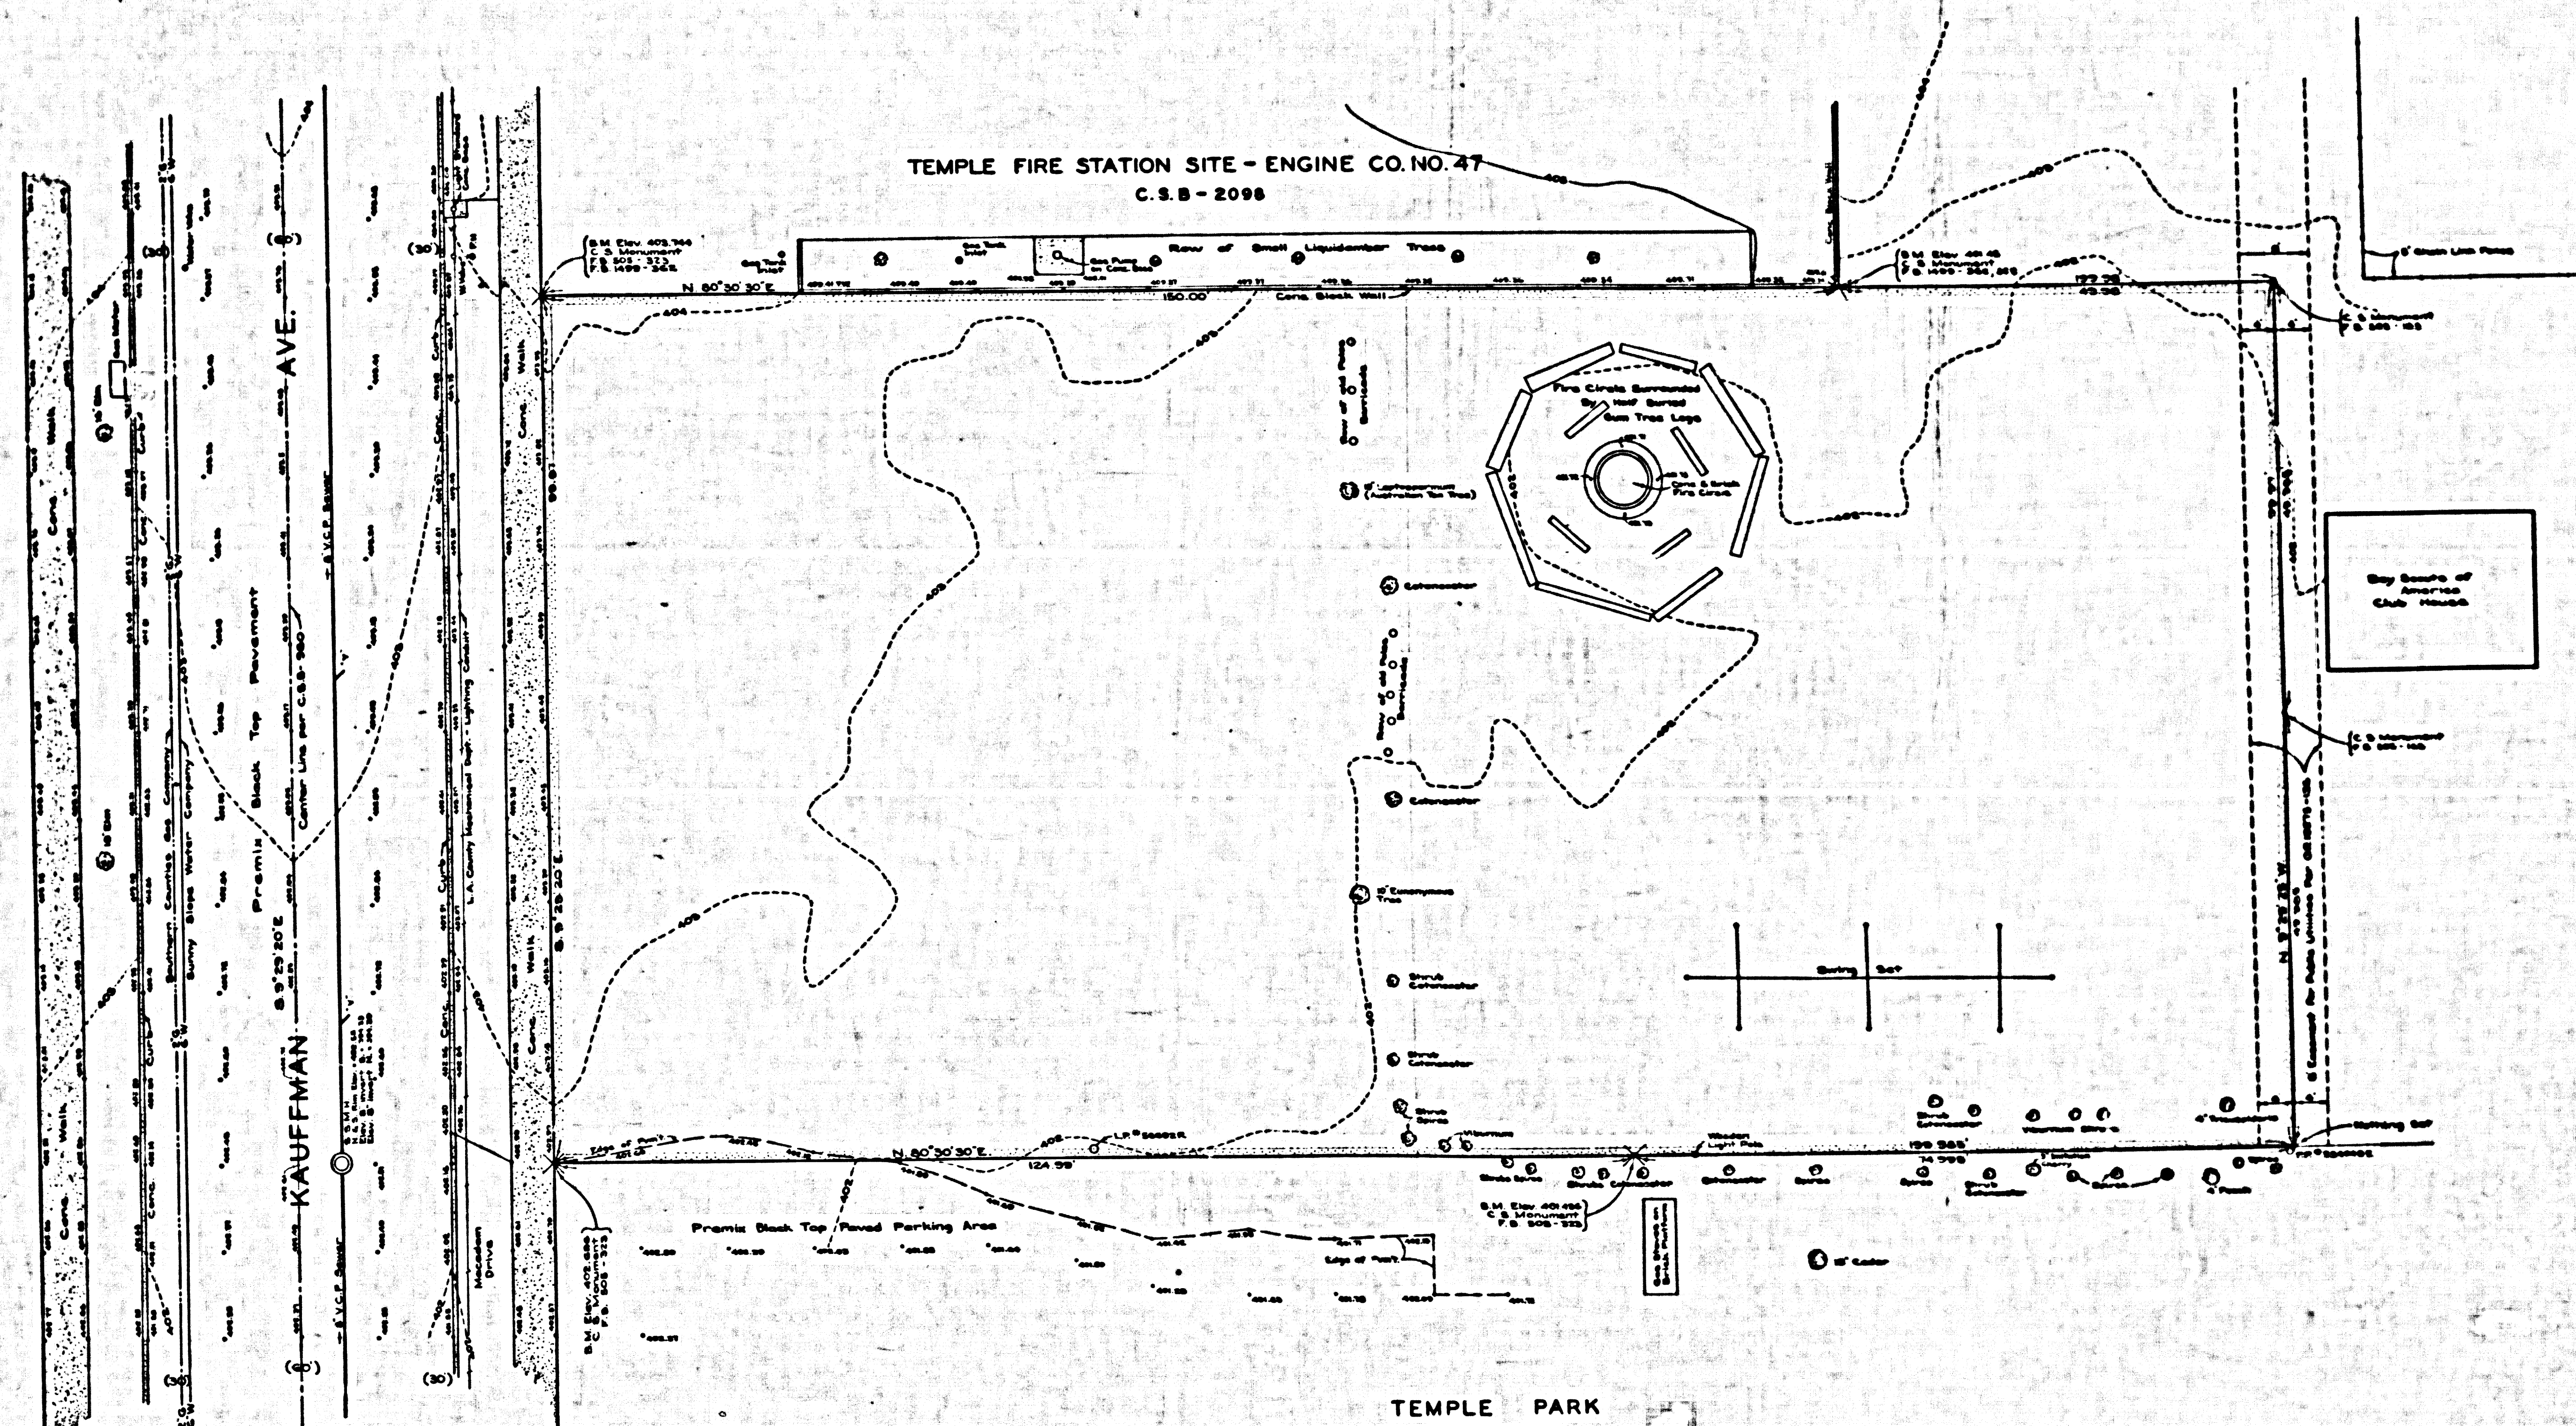

COUNTY OF LOS ANGELES
TOPOGRAPHIC MAP OF
**LOS ANGELES COUNTY PUBLIC LIBRARY SITE
TEMPLE CITY**

BEING
LOTS 101 & 102 OF TRACT N^o 6561
M.B. 72 - 34, 35

COUNTY SURVEYORS MAP N^o 8-2319
SCALE: 1 INCH = 10 FT.

JOB NUMBER 0315
WILLIAM J. FOX - COUNTY SURVEYOR
SURVEYED NOVEMBER 1951

SURVEYED ON REQUEST OF THE COUNTY
LIBRARIAN UNDER SEC. 79, ORD. 4099,
BY LETTER DATED OCT. 15, 1951.

BEARINGS ARE AS SHOWN ON C.S.B. - 980
PLANE TABLE SHEET E-278
P.B. 505 & P.B. 1499

FIELD WORK BY.....H.R. STOCK
OFFICE WORK BY.....C.J. GALLI
CHECKED BY.....R.E. SHYDER

DATUM - MEAN SEA LEVEL
ELEVATIONS SHOWN HEREON ARE BASED ON THE 1936
U.S.C. & G.S. ADJUSTMENT OF BENCH MARK TRIANG-
ULATION STATION "MCCADAM" (U.S. 2923)

NOTE: FOR BOUNDARY SURVEY SEE C.S.B. - 980

CSB-2319
A1 OF A1