


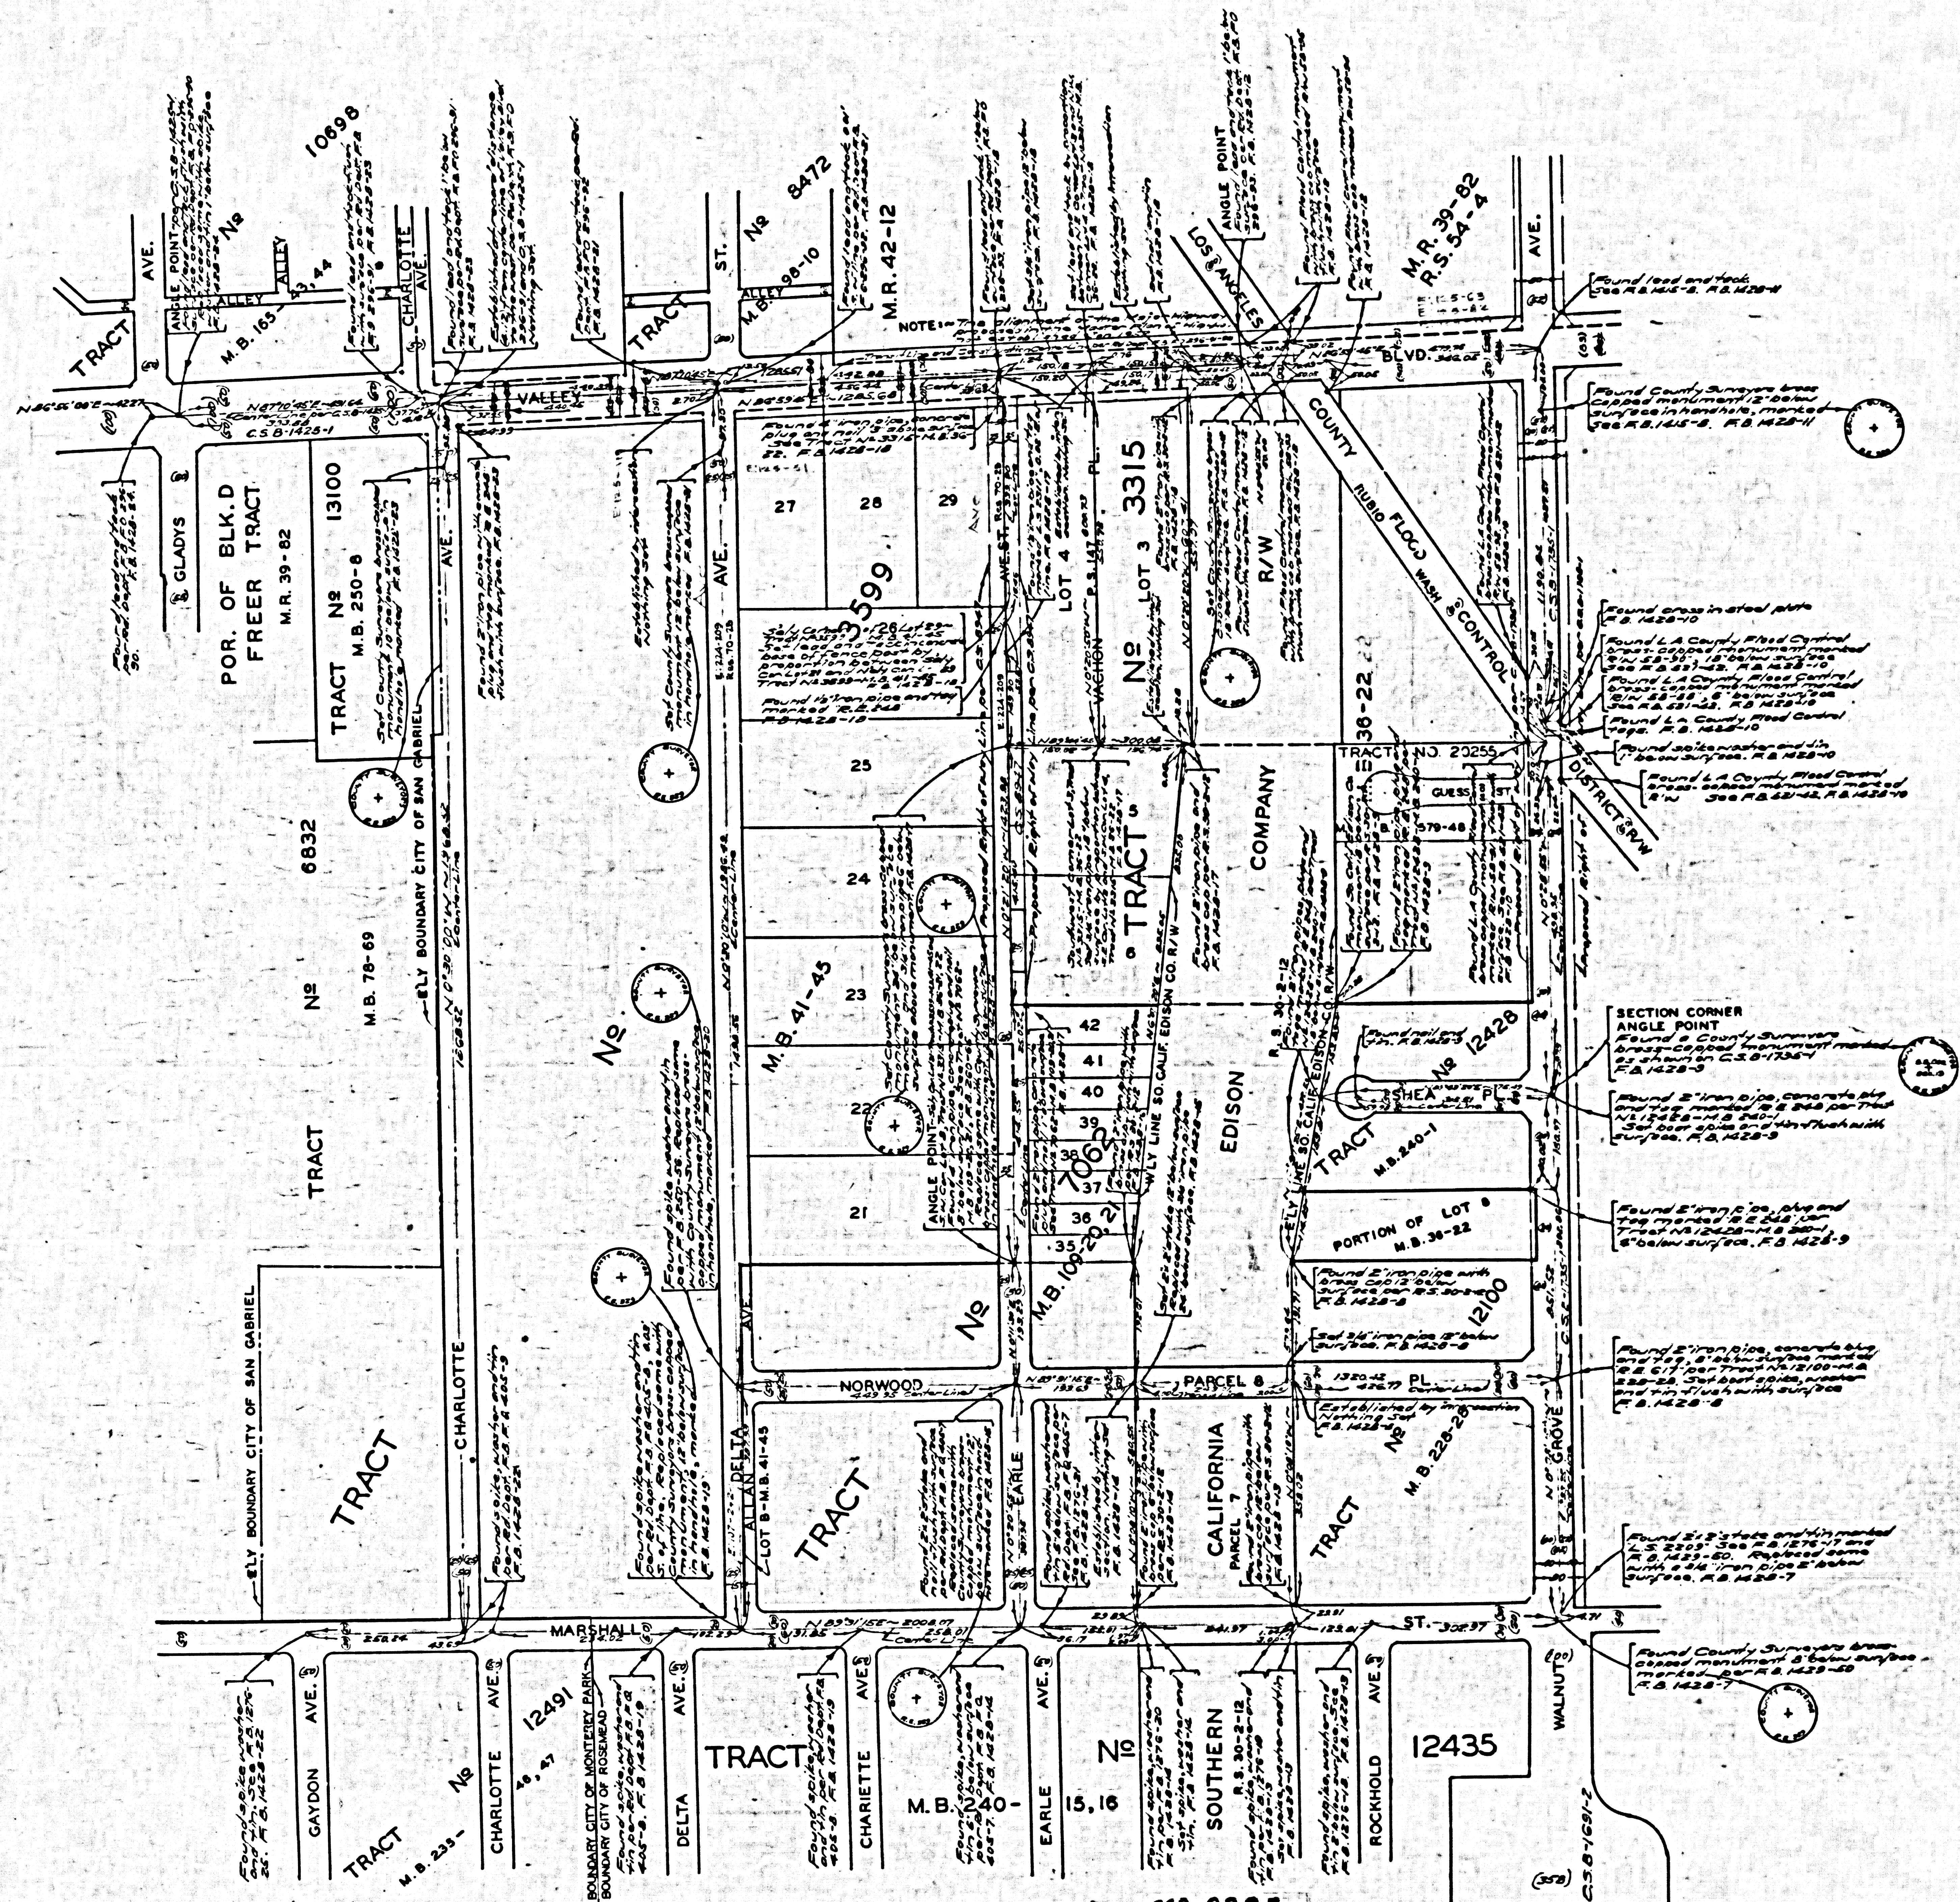

COUNTY OF LOS ANGELES
 MAP OF
 STREETS IN THE DELTA STREET
 SANITARY SEWER DISTRICT
 COUNTY SURVEYORS MAP NO. B-2325
 SCALE: 1 INCH = 100 FT.

JOB NUMBER 8331
 WILLIAM J. FOX - COUNTY SURVEYOR
 SURVEYED JAN. 1948 & FEB. 1952
 SURVEYED UNDER INSTRUCTIONS OF THE
 BOARD OF SUPERVISORS PER ORDER DATED
 FEB. 26, 1948
 BEARINGS ARE BASED ON THE BEARING OF
 WALNUT GROVE AVE. PER C.S.B. 1735-1
 F.B. 1428-7-26
 FIELD WORK BY J.J. LANIGAN
 OFFICE WORK BY T. ICHNEN
 C.W. COX
 CHECKED BY S.M. MILLER
 D.M. FINLEY

NOTE 1 - THIS SURVEY MADE TO ESTABLISH CENTER LINES
 ON STREETS IN THIS AREA PRELIMINARY TO
 CONSTRUCTION OF SEWERS IN THE DELTA ST.
 SANITARY SEWER DISTRICT. (C.G. 1.1229)

Revised May, 1948 W.C.M.