


8655-B ON 9AM PROXYRUE YINUOS
2133HE S TO S ON 133HE

SHEET NO 5 OF 5 SHEETS
CONULY SURVEYORS MAP NO B-3358

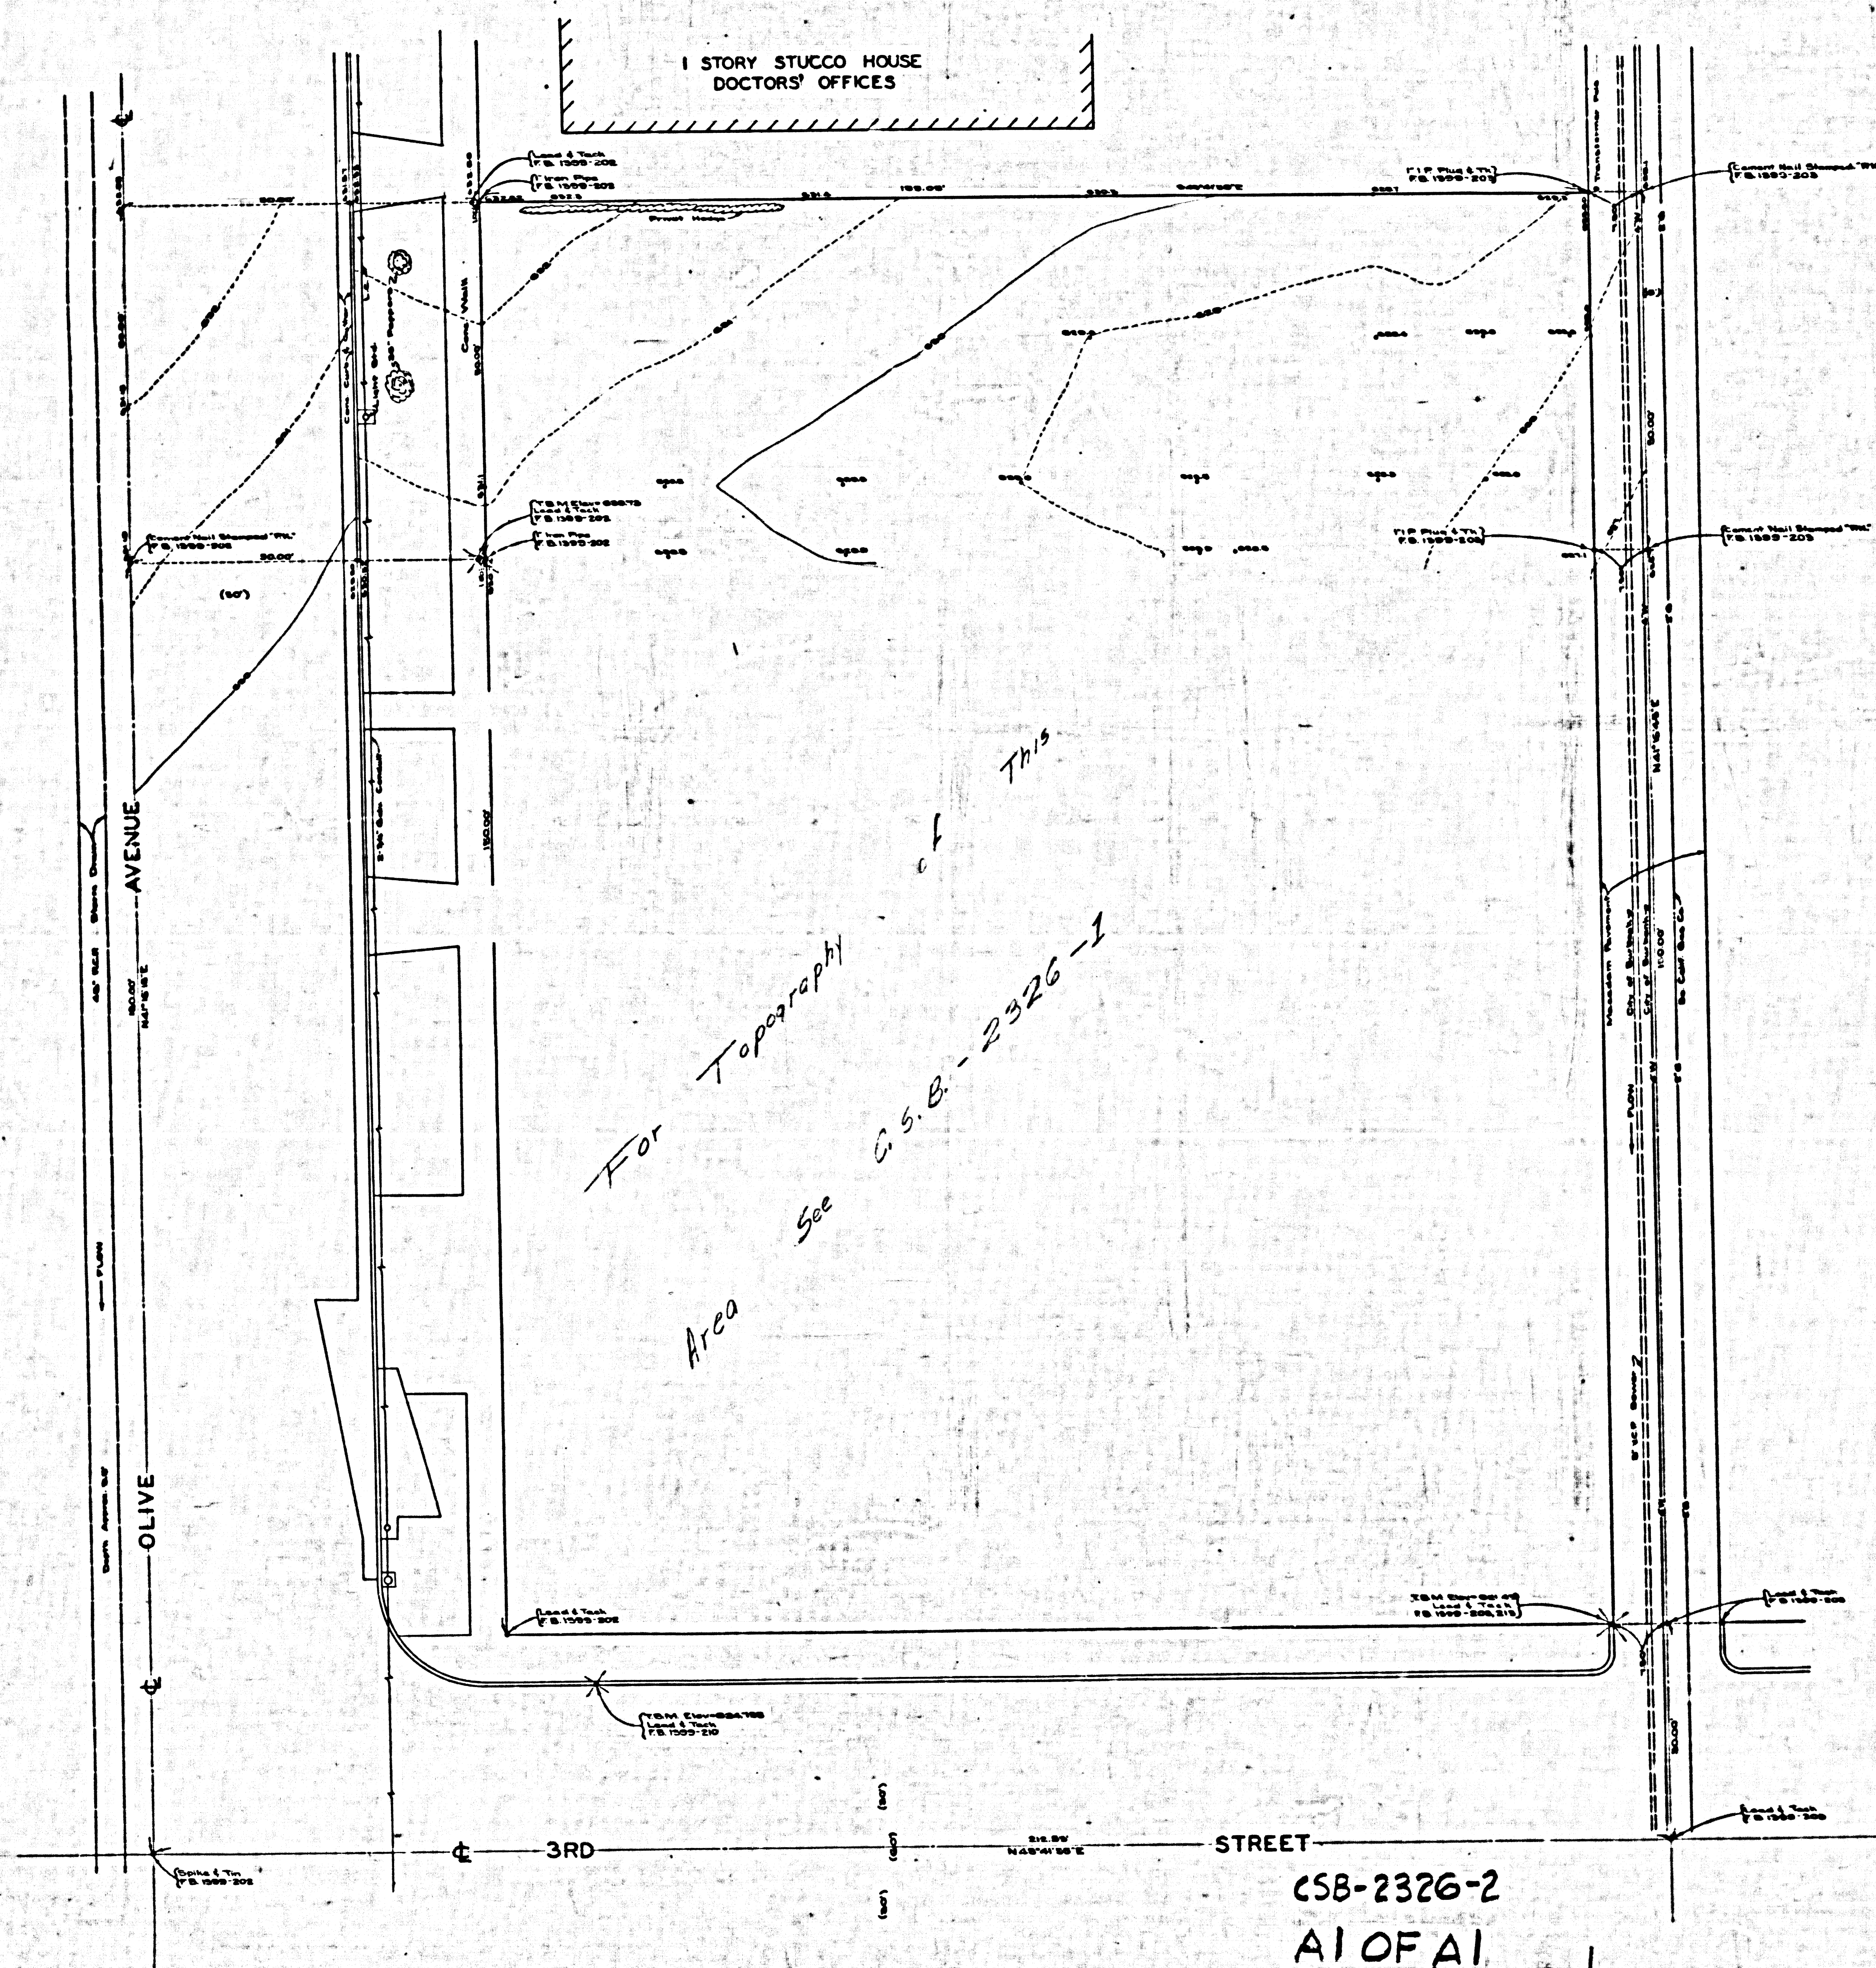

COUNTY OF LOS ANGELES
TOPOGRAPHIC MAP OF
COUNTY COURTS BUILDING SITE-BURBANK

COUNTY SURVEYORS MAP NO B-2326
SHEET NO 2 OF 2 SHEETS

SCALE: 1 INCH = 10 FT.

JOB NUMBER 8627

WILLIAM J. FOX - COUNTY SURVEYOR
SURVEYED - MARCH 1952

SURVEYED ON REQUEST OF THE CHIEF MECHANICAL
ENGINEER UNDER SECT. 4099, BY LETTER DATED
NOV. 14, 1951

BEARINGS ARE BASED ON THE BEARING OF
OLIVE AVENUE PER TRACT NO. 1569M B 20-163
F.B. 1399-20-221

INDEX 40 FIELD WORK BY E.C. WALLACE
OFFICE WORK BY W.G. VAN DEREN
CHECKED BY J.N. BRADSTREET

DATUM - MEAN SEA LEVEL
ELEVATIONS SHOWN HEREON ARE BASED ON THE 1945
U.S.C.G.S. ADJUSTMENT OF U.S.C.G.S. BM H-32-1050
(U.S. 348)

FOR BOUNDARY SEE C.S.B.-2326-1

CSB-2326-2
A1 OF A1

8655-B ON 9AM PROXYRUE YINUOS
SHEET NO 5 OF 5 SHEETS
CONULY SURVEYORS MAP NO B-3358

SHEET NO 5 OF 5 SHEETS
CONULY SURVEYORS MAP NO B-3358