


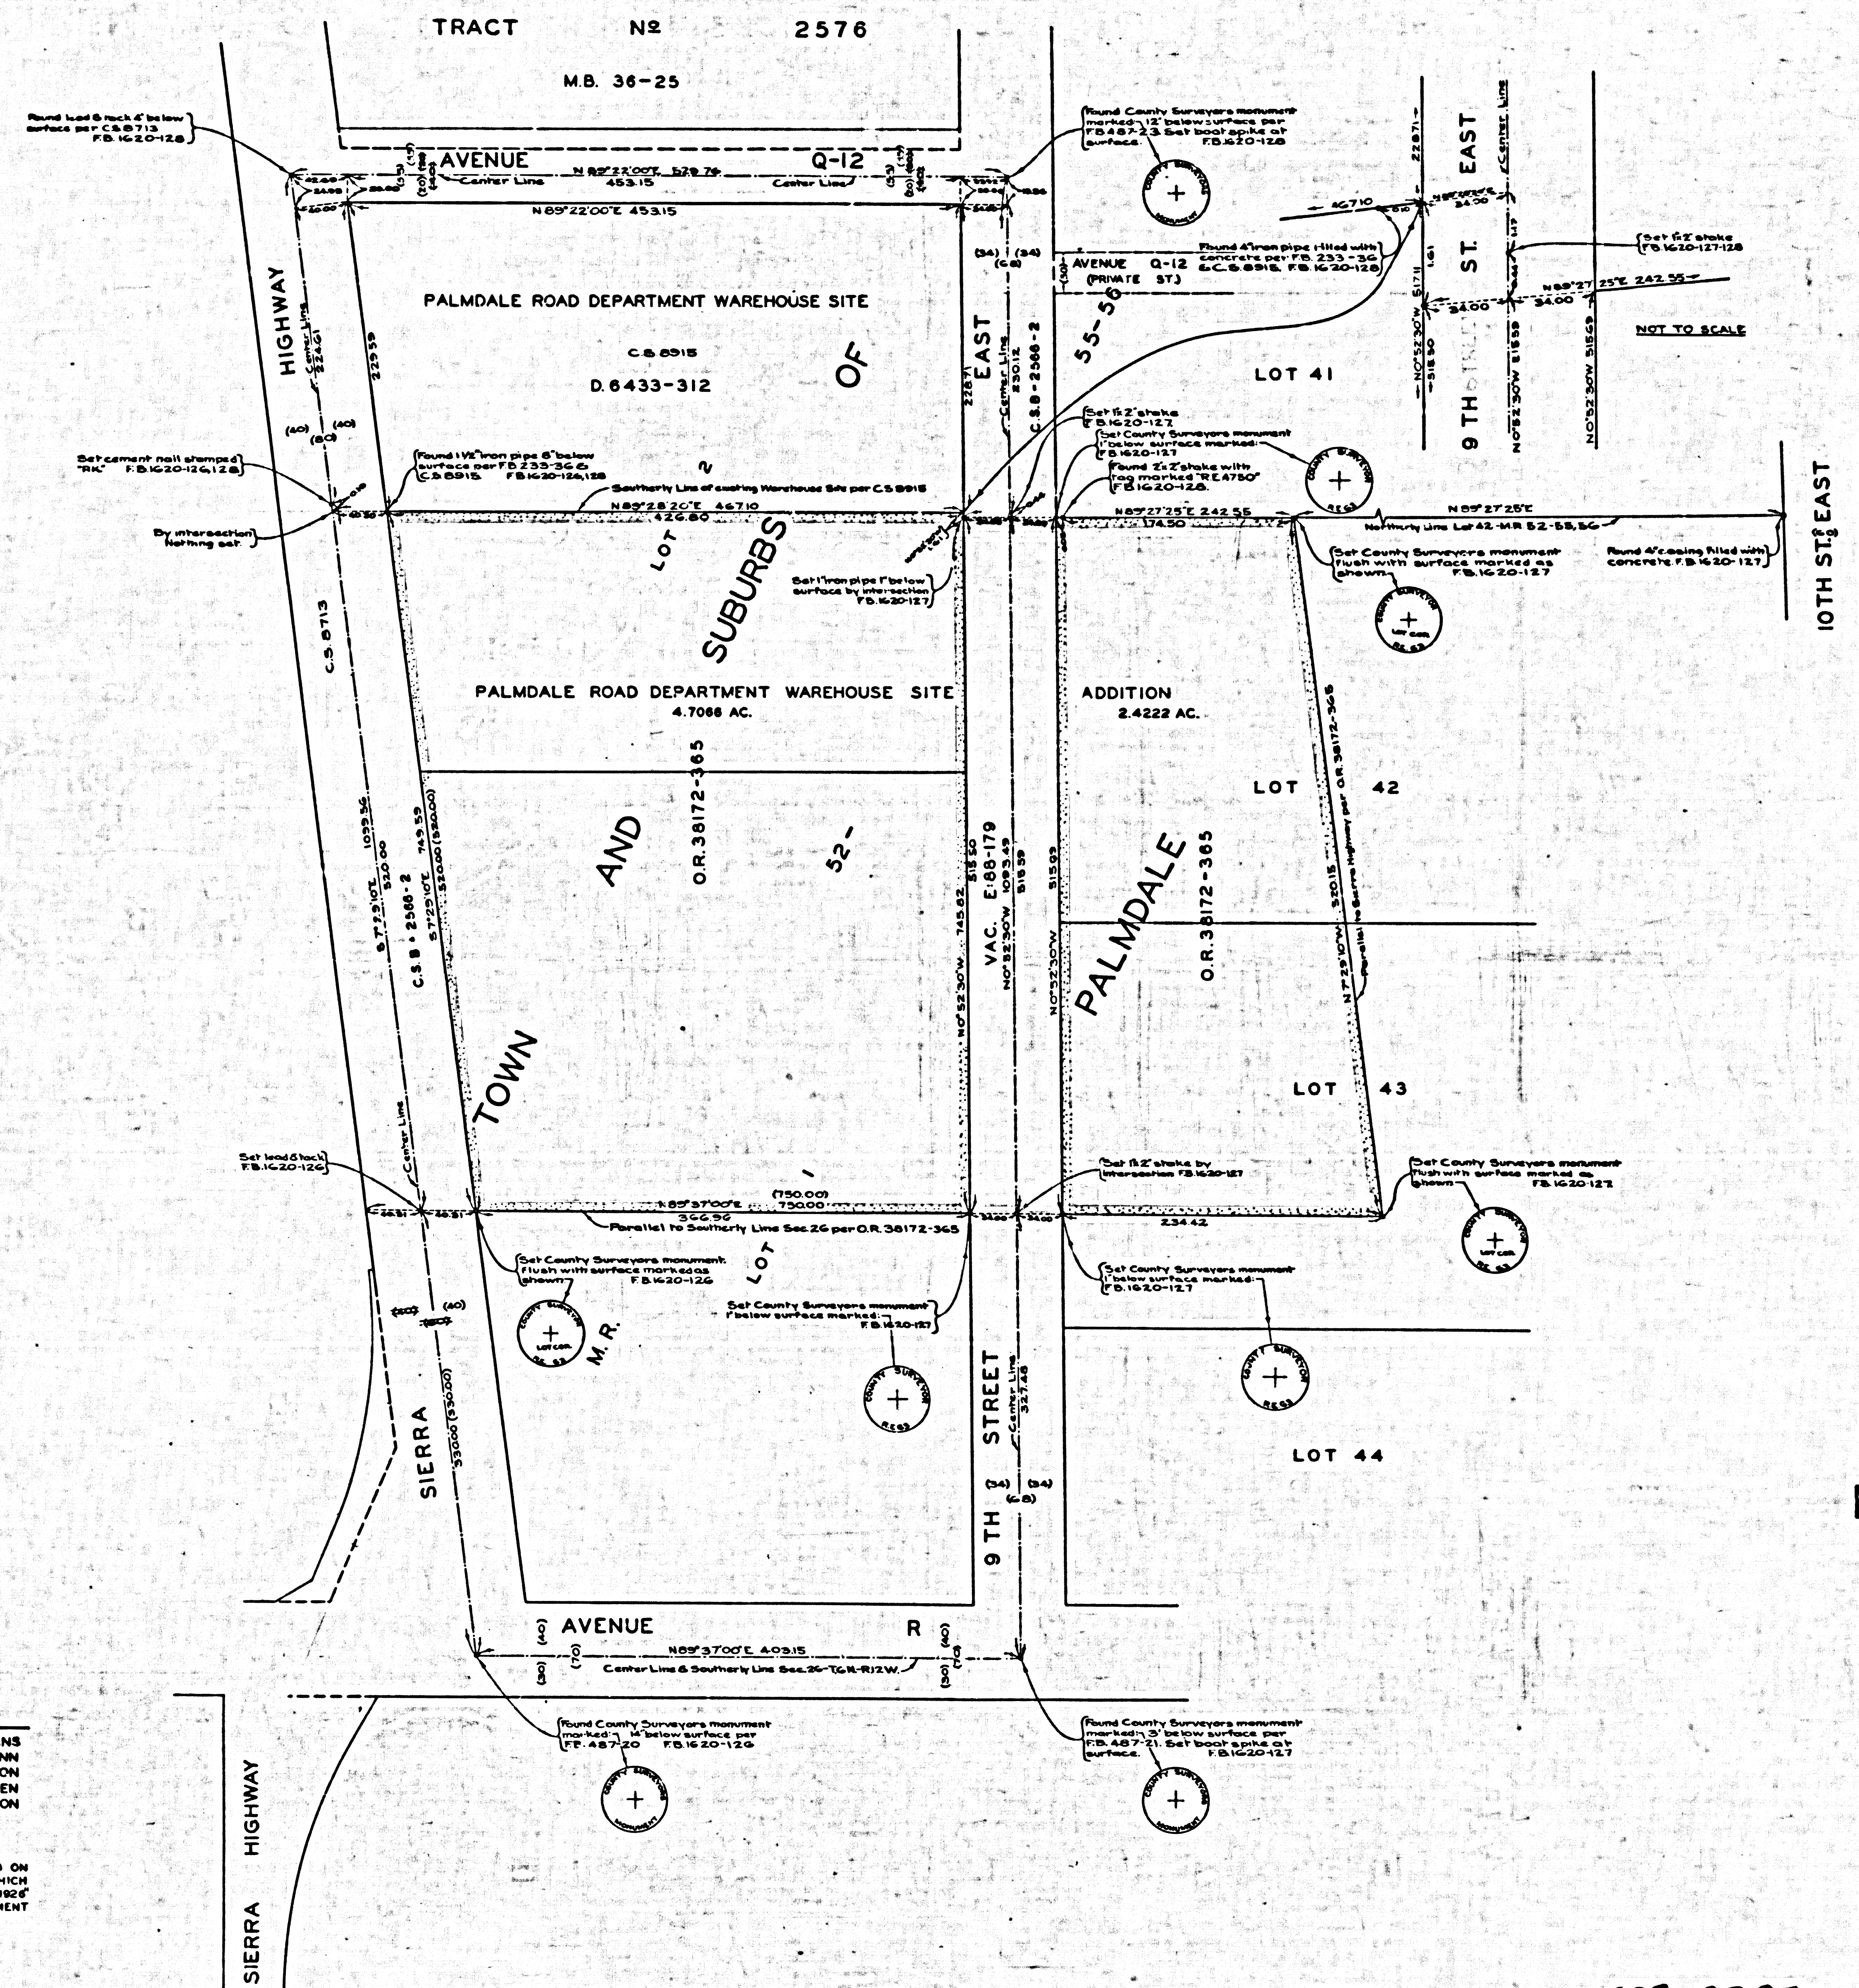

**MARGINAL MAP
SHOWING
TOPOGRAPHY**

SCALE: 1 INCH = 40 FT.

F.B. 1620-125-148

FIELD WORK BY....E.A. ROSECRANS
OFFICE WORK BY.....W.T. LINN
.....W.A. EDMONDSON
.....W.G. VAN DEREN
CHECKED BY.....DE MACPHERSON

DATUM-MEAN SEA LEVEL
ELEVATIONS SHOWN HEREON ARE BASED ON
B.M.#1 LB 624-5, THE ELEVATION OF WHICH
WAS DETERMINED FROM U.S.C.&G.S. BME-57-1926
U.S.2140 BASED ON THE U.S.C.&G.S. ADJUSTMENT
OF 1928.

COUNTY OF LOS ANGELES
MAP OF

PALMDALE WAREHOUSE SITE

BEING A PORTION OF
LOTS 1, 2, 42 & 43 OF TOWN AND SUBURBS OF PALMDALE
M.R. 52 - 55-56

COUNTY SURVEYORS MAP N^o B-2327
SCALE - 1 INCH = 50 FT.

JOB NUMBER R434

WILLIAM J FOX - COUNTY SURVEYOR
SURVEYED - DECEMBER, 1951

SURVEYED ON REQUEST OF THE ROAD COMMISSIONER
BY FIELD ORDER NO. 396N-124 DATED NOV. 23, 1951

BEARINGS ARE BASED ON THE BEARING OF
9 TH STREET EAST AS SHOWN ON C.S. 8915.

F. B. 1020-125-140



FIELD WORK BY..E. A. ROSECRANS
OFFICE WORK BY.....W. T. LINN
CHECKED BY K. M. PHERSON

Revised May, 1968 W.C.M.

COUNTY SURVEYORS MAP NO. B-5351


COUNTY SURVEYORS MAP NO. B-5351

COUNTY SURVEYORS MAP NO. B-5351

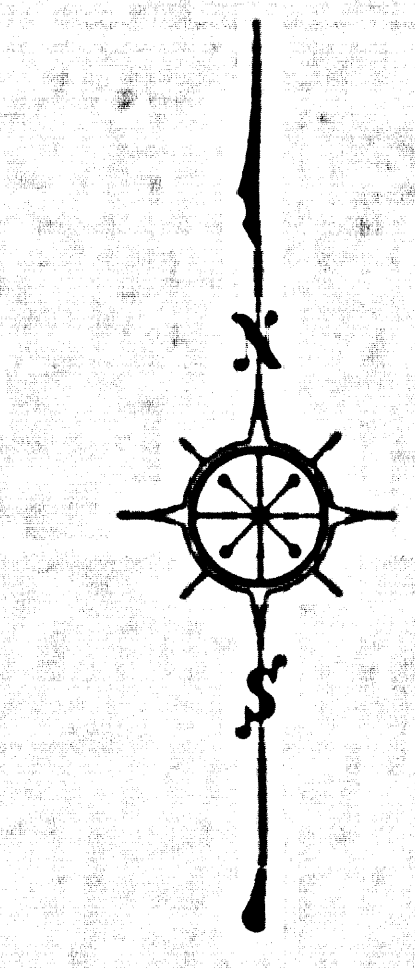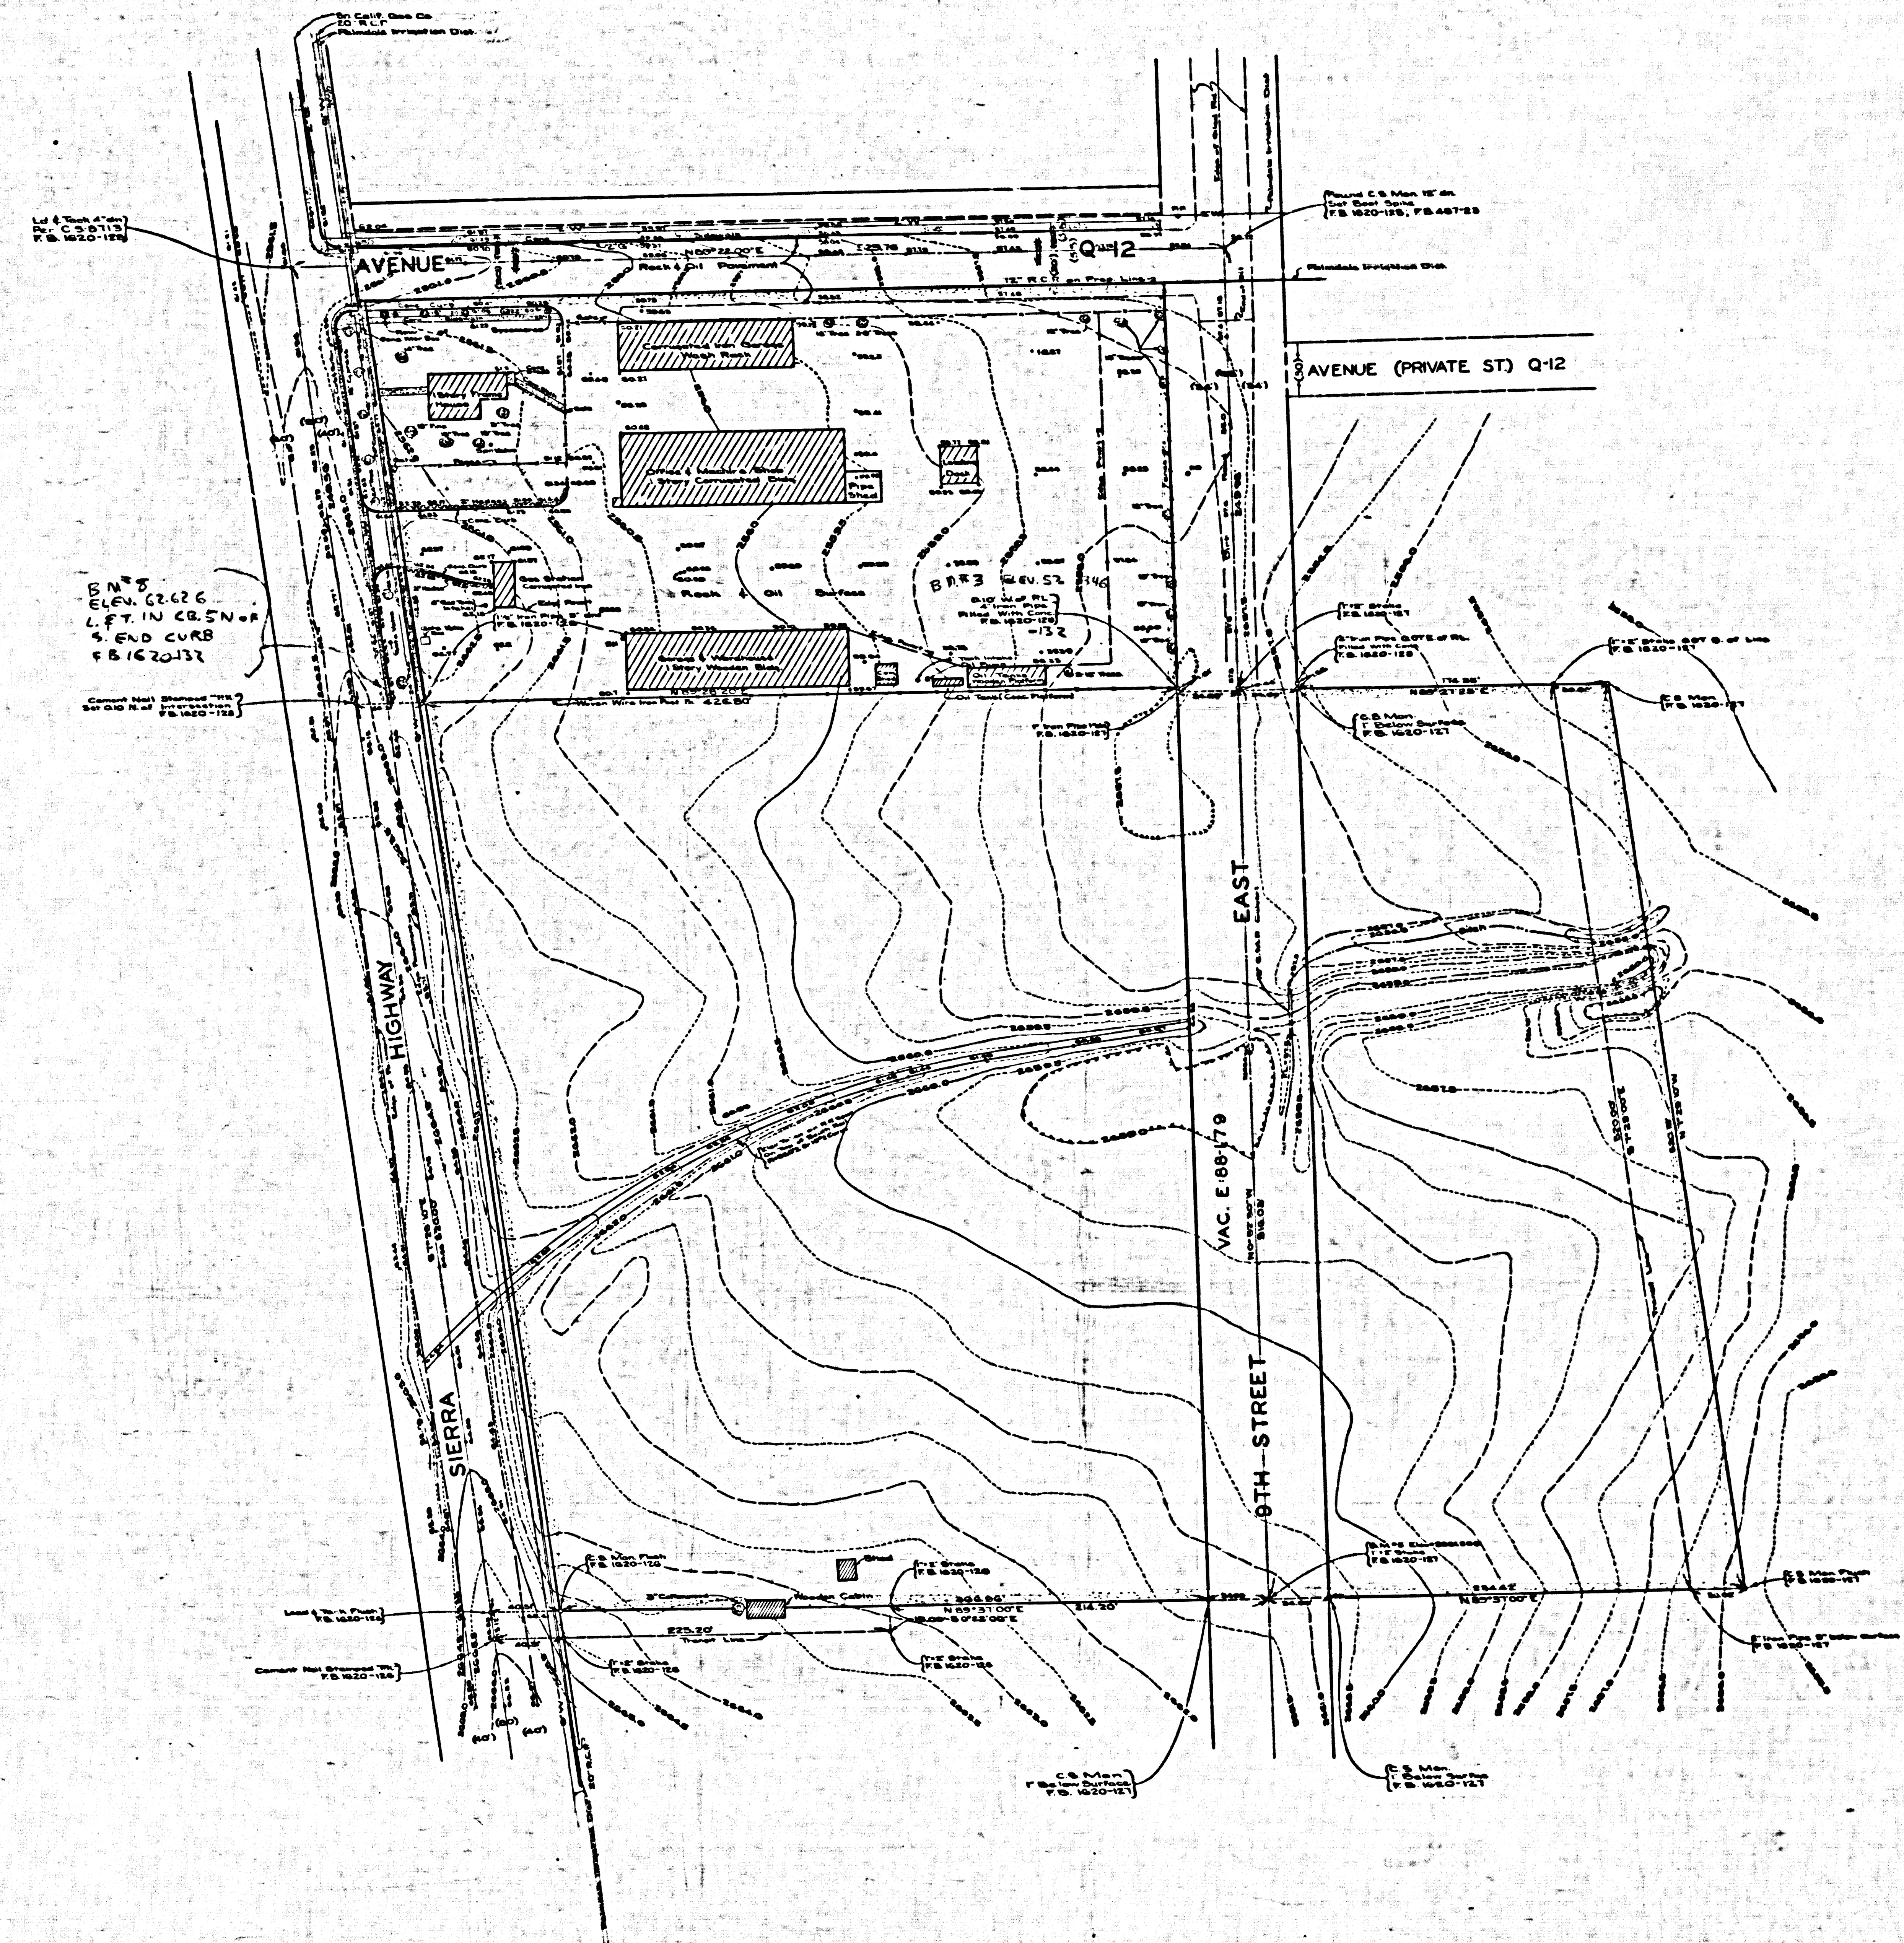

MARGINAL MAP
SHOWING
TOPOGRAPHY
SCALE: 1 INCH=40 FT.
F.B. 1620-125-148
FIELD WORK BY... E.A. ROSECRANS
OFFICE WORK BY... W.T. LAM
... W.A. EDMONDSON
... W.G. VAN DEREN
CHECKED BY... D.E. MACPHERSON

DATUM-MEAN SEA LEVEL
ELEVATIONS SHOWN HEREON ARE BASED ON
BM#1 LB 824-S, THE ELEVATION OF WHICH
WAS DETERMINED FROM U.S.C.G.S. MEASUREMENTS
(63,246) BASED ON THE U.S.C.G.S. ADJUSTMENT
OF 1928.

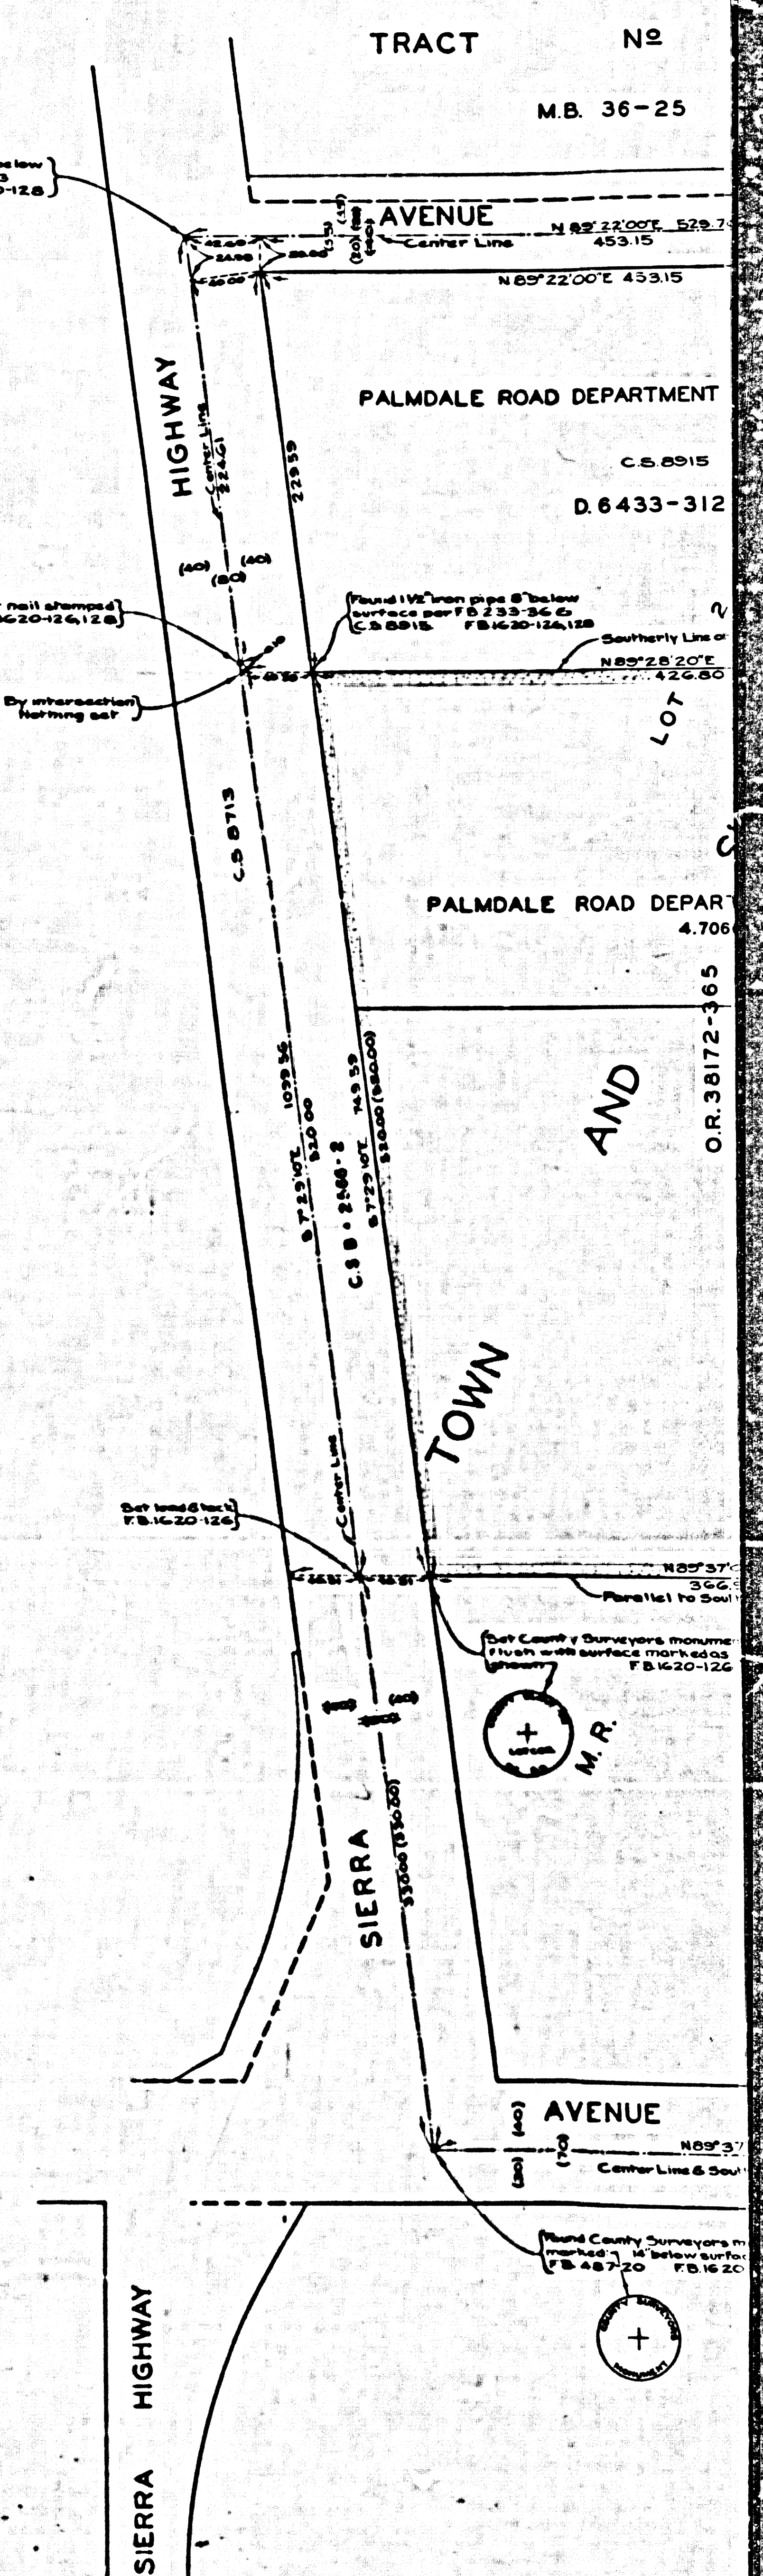

CSB-2321
A2 OF A2