
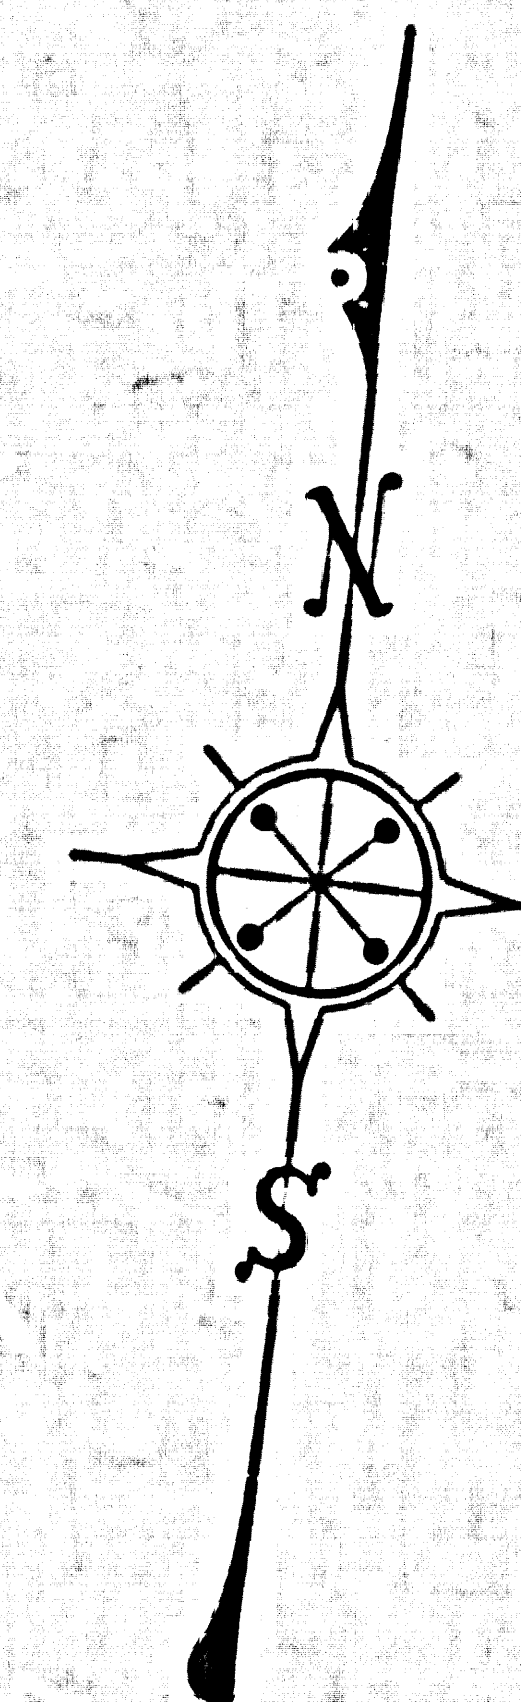


COUNTY SURVEYORS MAP NO. B-5331

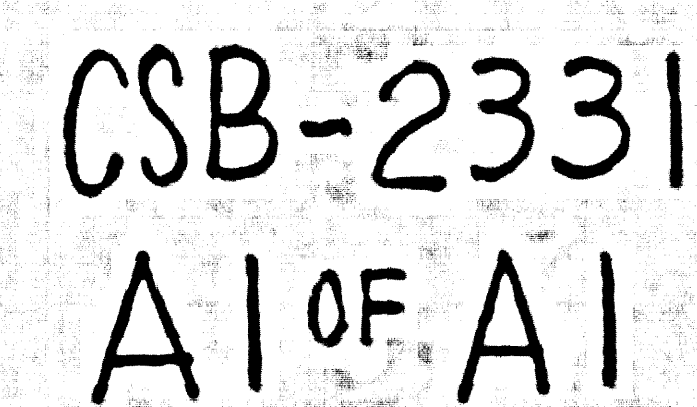

COUNTY OF LOS ANGELES
MAP OF
PUMPING PLANT SITE
COUNTY WATER WORKS DISTRICT NO. 4
BEING
LOT 14-BLOCK 10-TOWN OF LANCASTER
M.R. 5-470-471

JOB NUMBER 0296

WILLIAM J. FOX - COUNTY SURVEYOR
SURVEYED - NOVEMBER, 1951

**SURVEYED ON REQUEST OF THE CHIEF MECHANICAL
ENGINEER UNDER SEC.79, ORD.4099, BY LETTER DATED
JULY 23, 1951**

BEARINGS ARE BASED ON THE BEARING OF
10 TH STREET AS SHOWN ON C.S. 8200.

F.B. 1558-147-148

FIELD WORK BY A.E. ROSECRANS
OFFICE WORK BY..... W.T. LINN
CHECKED BY..... S.H. MILLER

INDEX 70

1525-3 ON PAM SPOVEVAUS YTIUCS

CONINTY ELIBALEXUDB MVO NO 2 333