


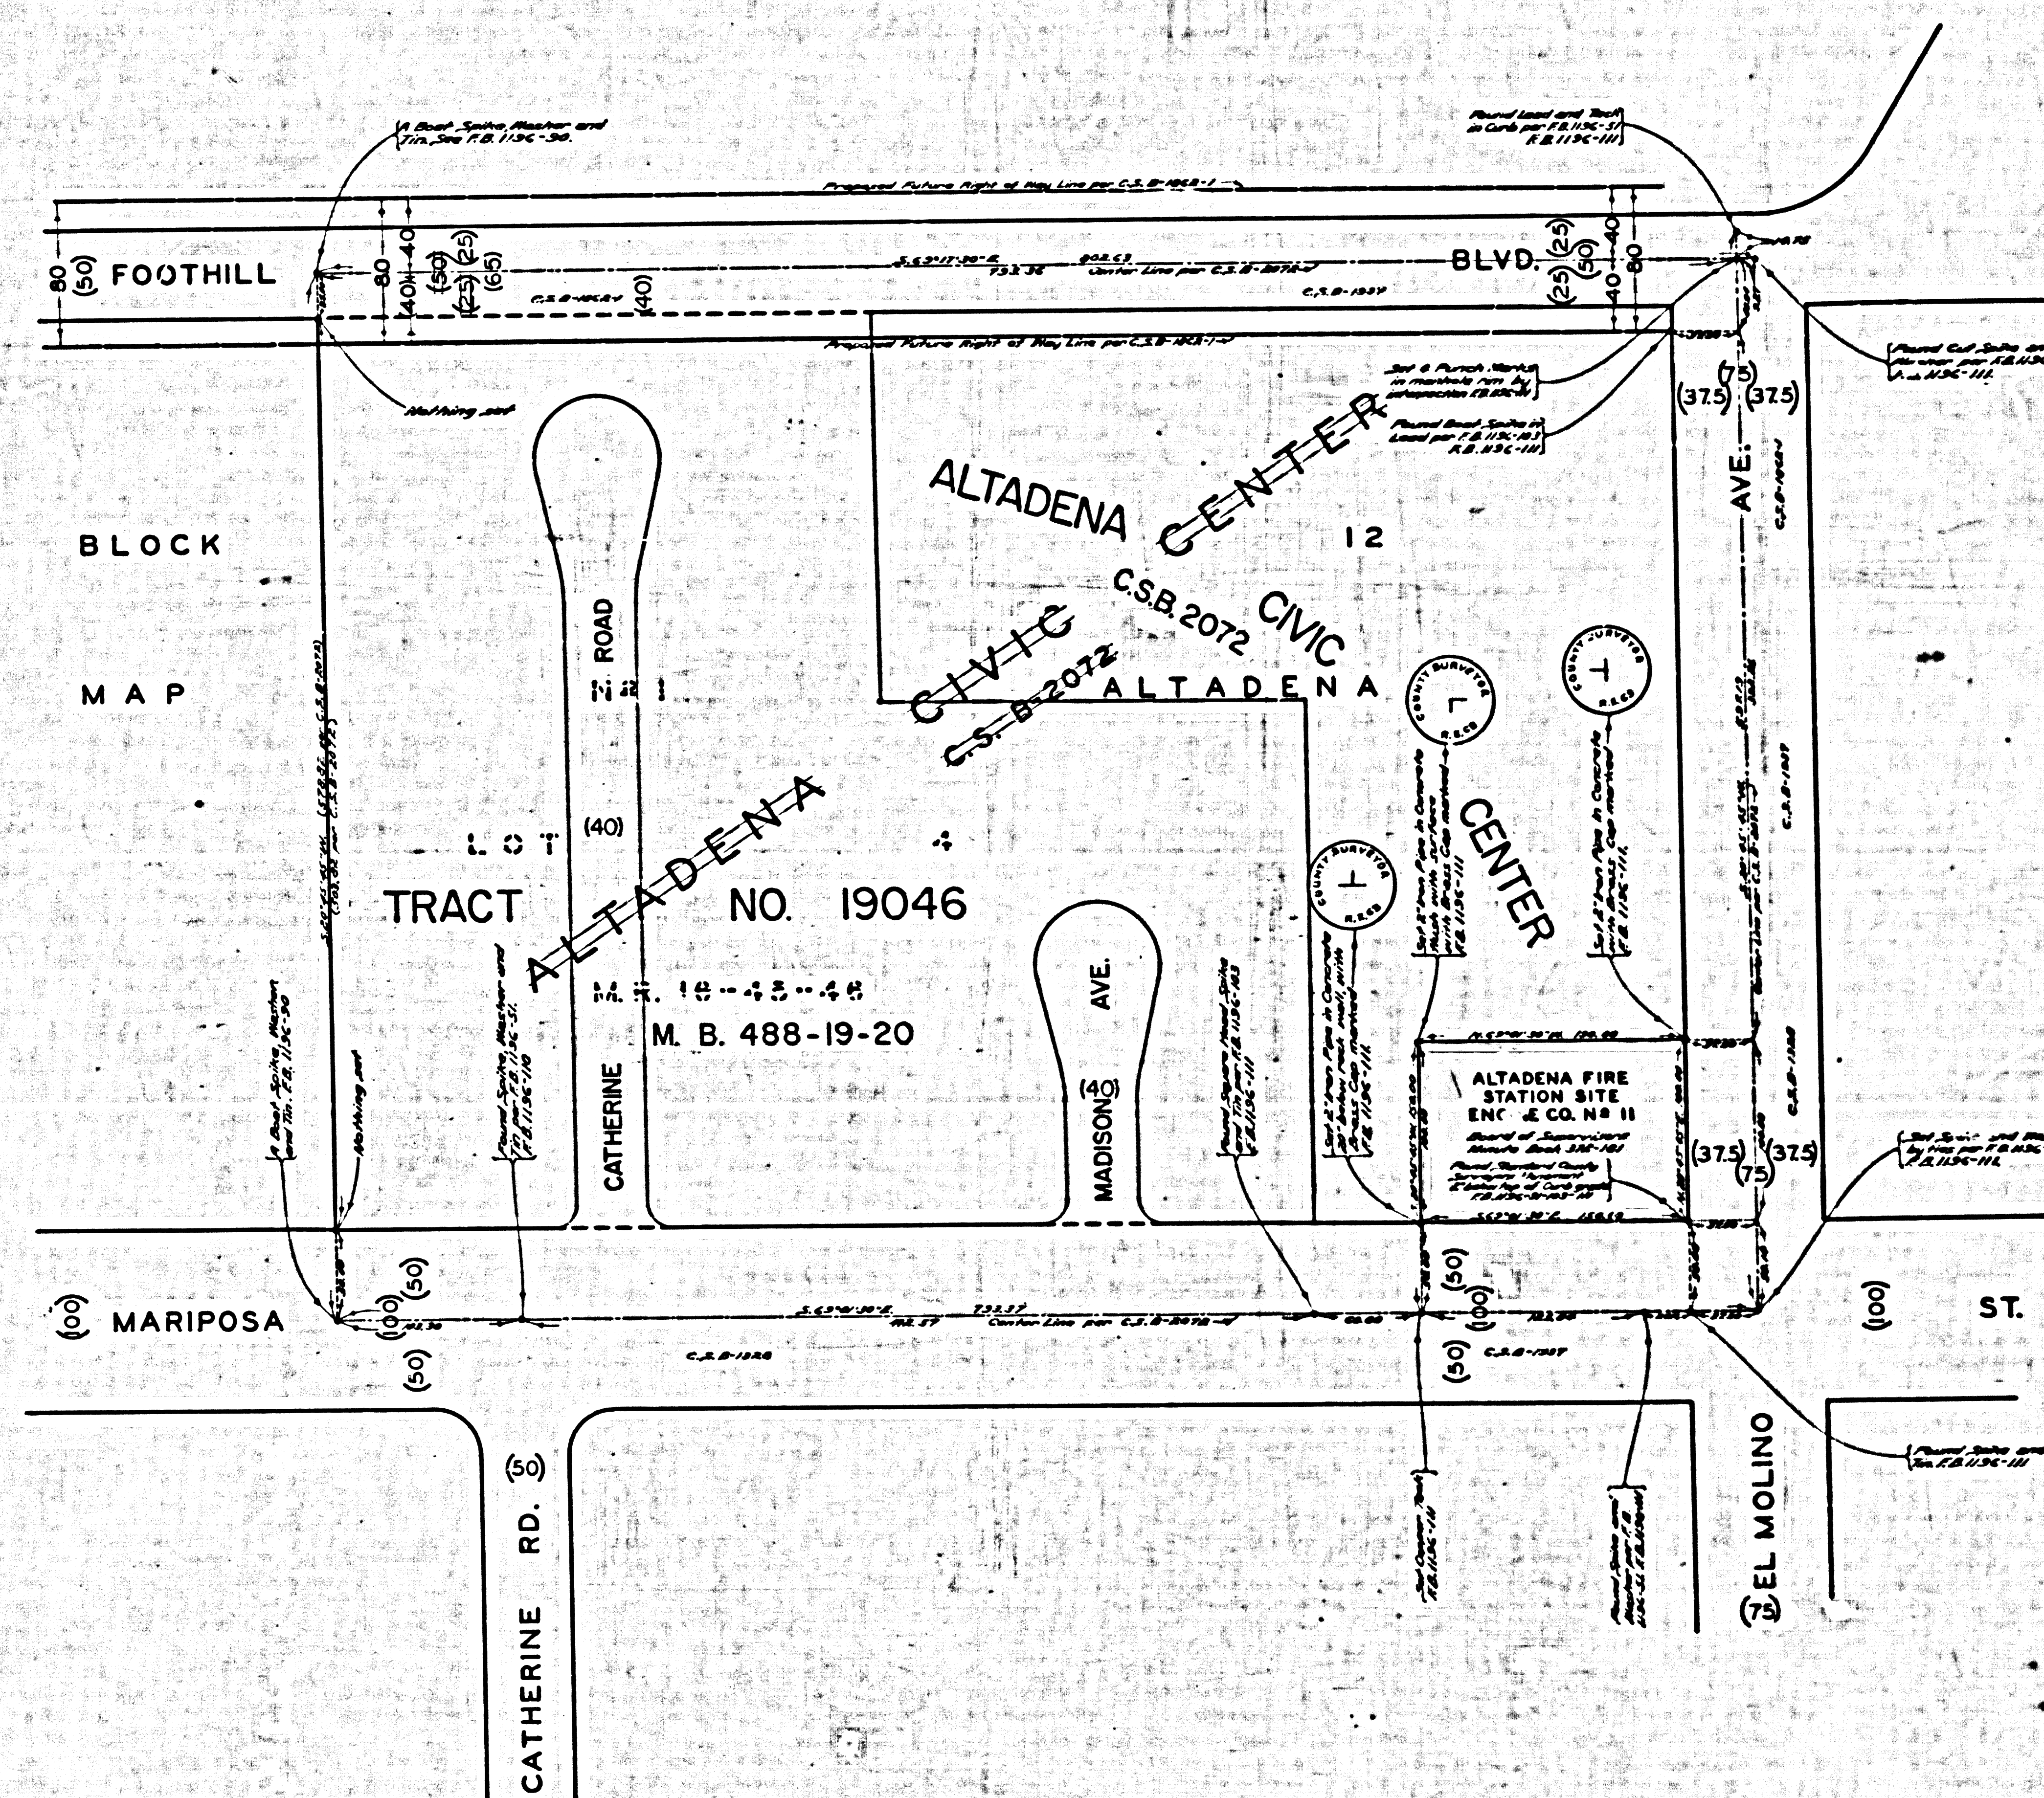

LOS ANGELES COUNTY
COUNTY OF LOS ANGELES
MAP OF
ALTADENA FIRE STATION SITE N^o 11
ENGINE CO. N^o 11
BEING A PORTION OF
LOT 4 BLOCK 12 MAP N^o 1-ALTADENA
M. R. 16-45-46

COUNTY SURVEYORS MAP N^o B-2339
SCALE: 1 INCH = 50 FT.

JOB NUMBER A-040

WILLIAM J. FOX - COUNTY SURVEYOR
SURVEYED APRIL 1952

**SURVEYED ON REQUEST OF THE CHIEF ENGINEER
COUNTY FIRE PROTECTION DISTRICTS UNDER
SEC. 79 ORD. 4099 BY LETTER DATED MAR 28, 1952**

BEARINGS ARE BASED ON THE BEARING OF
MARIPOSA ST. AS SHOWN ON C.S. 8-2072

FIELD WORK BY.....J.S.COATES
OFFICE WORK BY....L.C.WILSON
CHECKED BY..K.R.MR PHERSON

INDEX 50
55

DESCRIPTION OF SITE:
THE SOUTHERLY 100 FEET OF THE
EASTERLY 150 FEET OF LOT 4 -
BLOCK 12, MAP NO 1 ALTADENA,
M. R. 15-43-46

FOR TOPOGRAPHY SEE C. S. B-2072

CSB-2339
1 A1 OF A1