
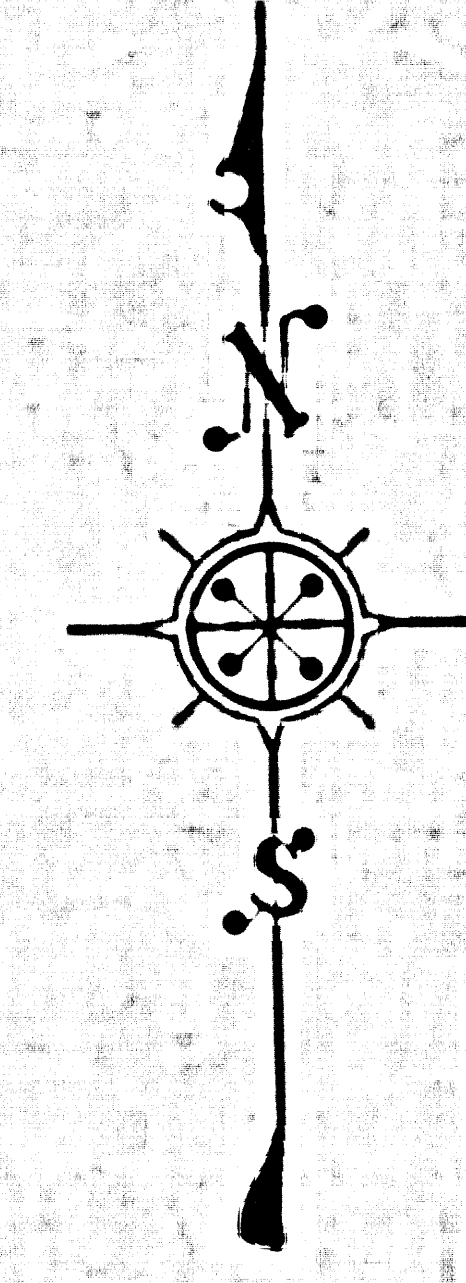


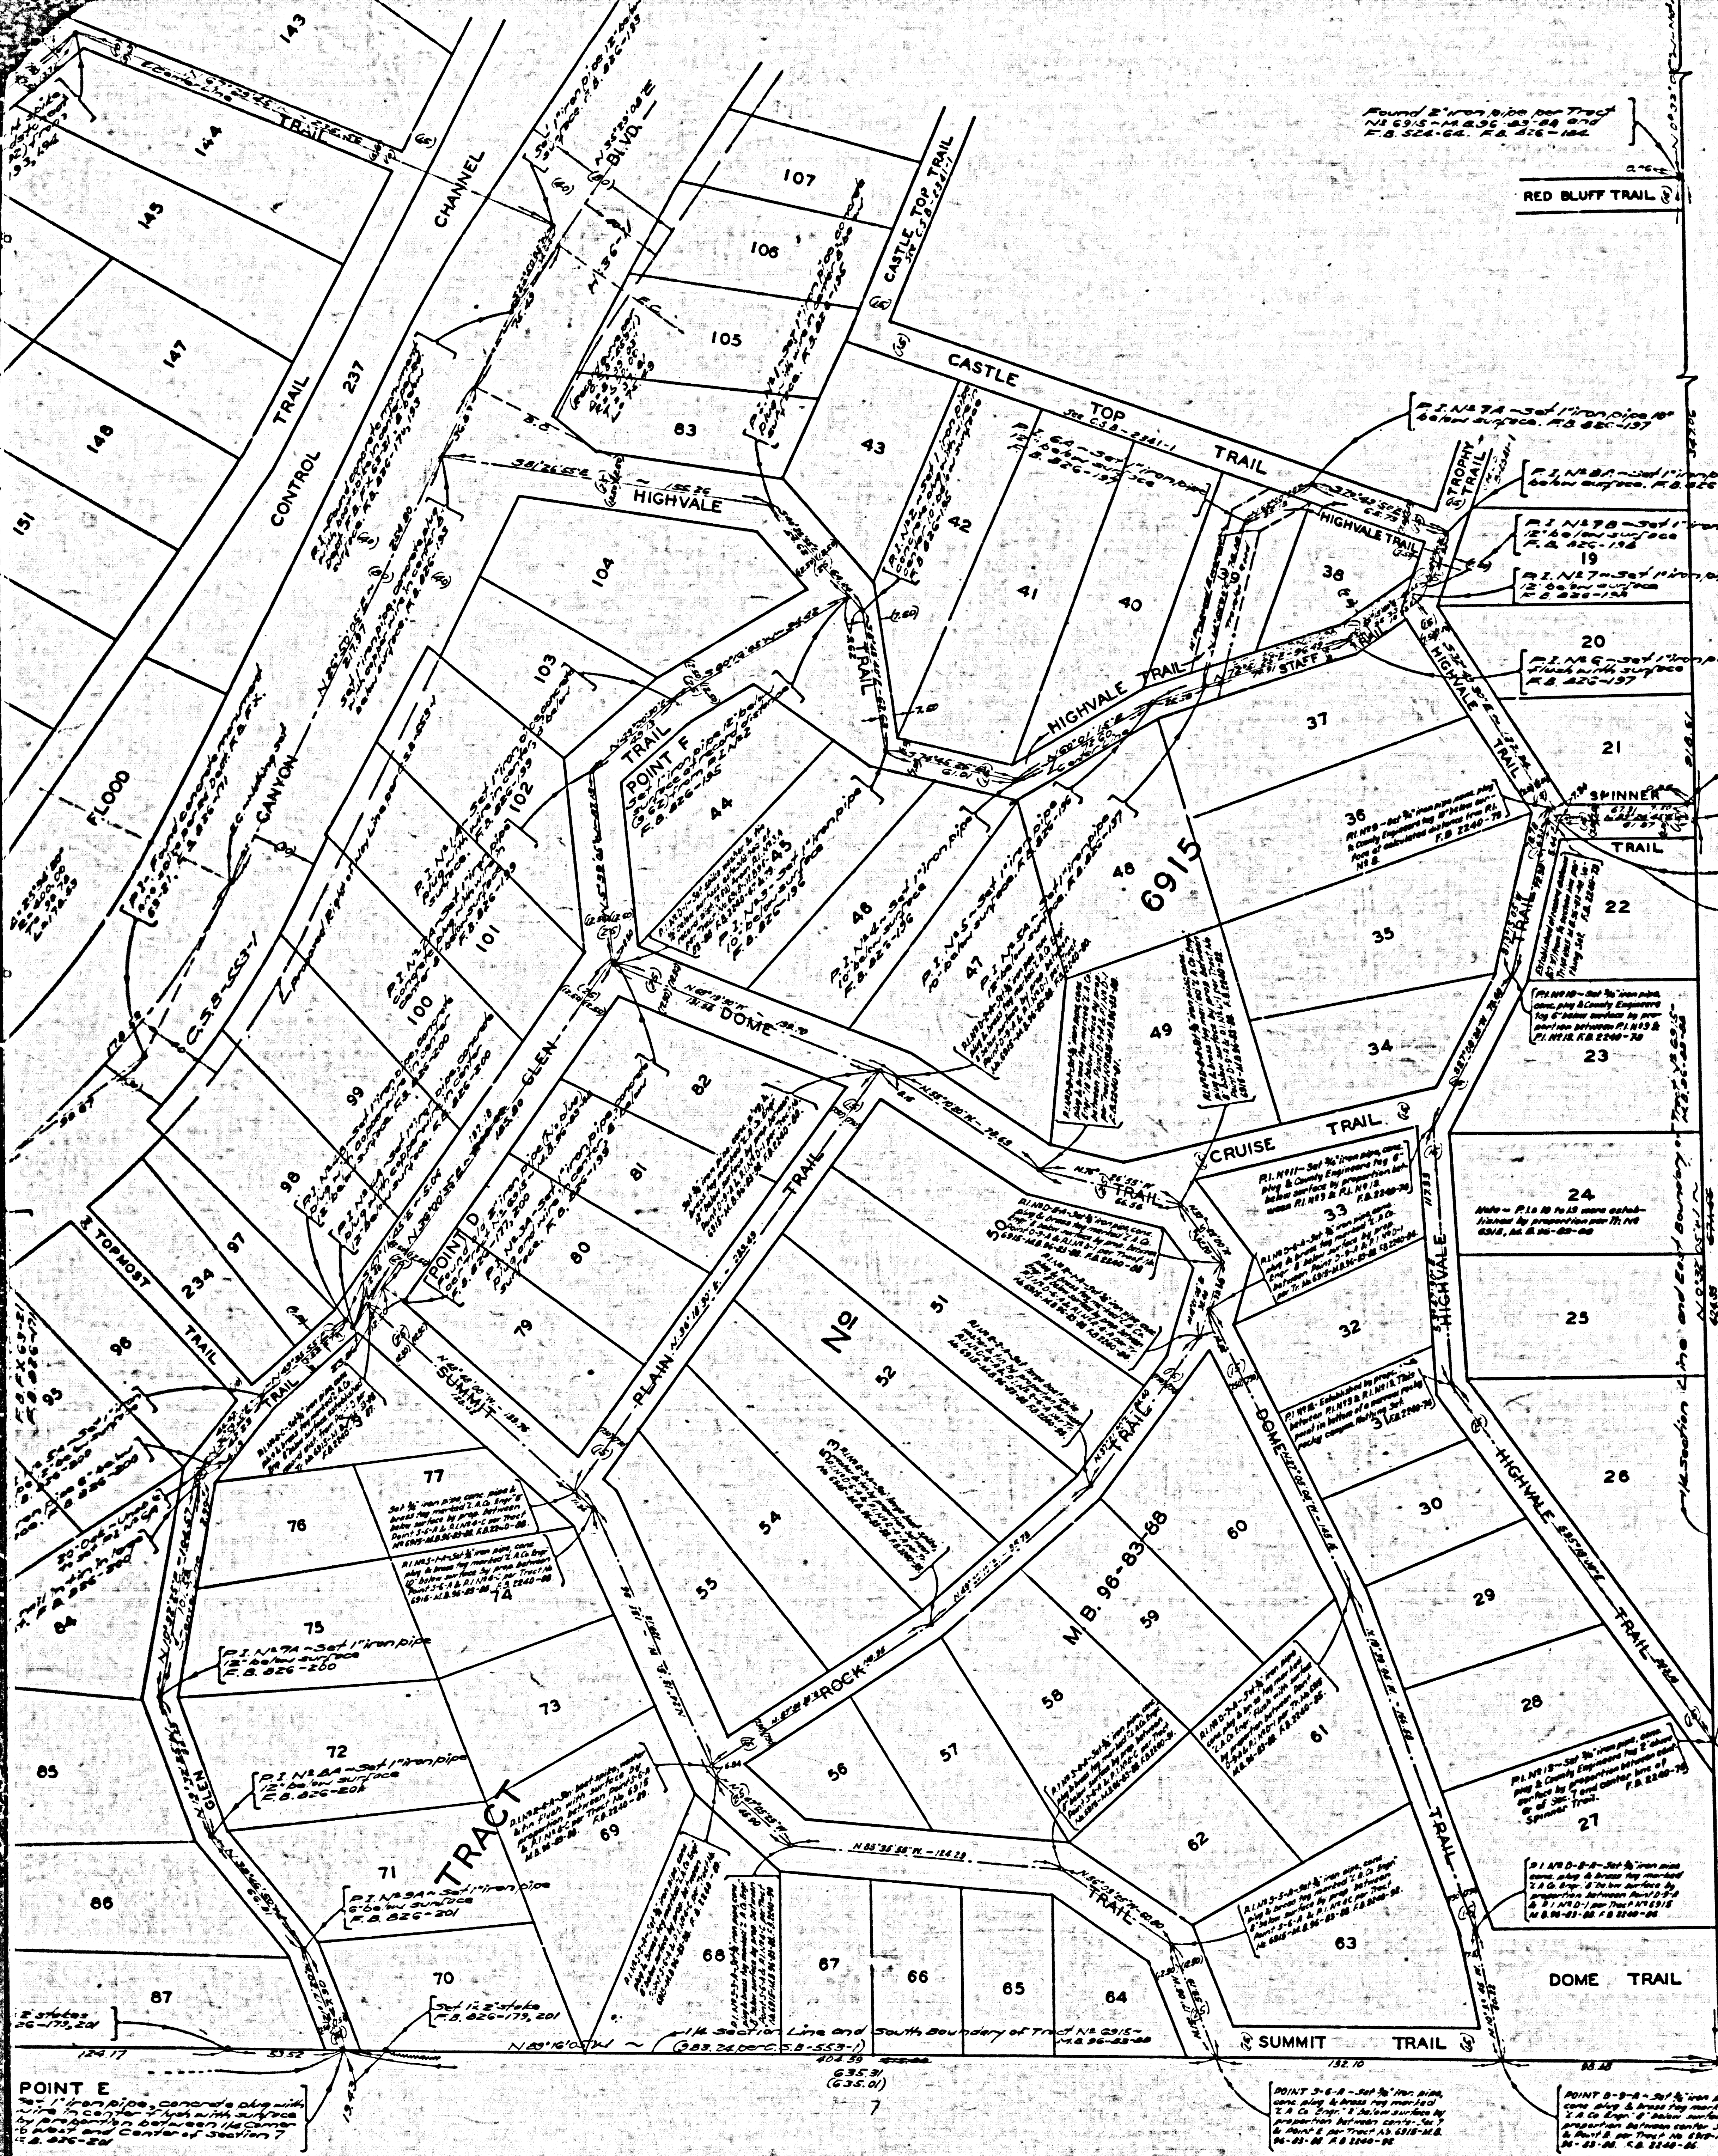

COUNTY OF LOS ANGELES
 MAP OF
 CIRCLE TRAIL, CAÑON VIEW TRAIL AND OTHER
 STREETS IN TRACT NO 6915 ~ M. B. 96-83-88

COUNTY SURVEYORS MAP NO B-2341
 SCALE 1 INCH = 30 FT.
 SHEET NO. 2 OF 3 SHEETS
 JOB NUMBER 8888 0021.24

WILLIAM J. FOX - COUNTY SURVEYOR
 SURVEYED OCT. 1951 TO MARCH 1952

SURVEYED UNDER INSTRUCTIONS OF THE
 BOARD OF SUPERVISORS PER ORDER DATED
 SEPT. 4, 1951

BEARINGS ARE BASED ON THE SOUTH BOUNDARY
 OF TRACT NO. 6915 AS SHOWN IN M.B. 96-83-88

F. B. 626-161-201
 FIELD WORK BY F. M. BLANCHARD
 OFFICE WORK BY C. W. COX
 CHECKED BY K. R. MYNTERSON

INDEX 89



Traveled Road and all found points other than points A & B on Cannon View Trail and Circle Trail added. P. 14 1/2 Sec. 10. Center Line from P. 14 1/2 Sec. 10 to Highway Trail, Nov. 1957. R. L. Green. Center Line on Summit Trail, Dome Trail, Plain Trail & Cannon Trail, Nov. 1958. T. H. Green.

