


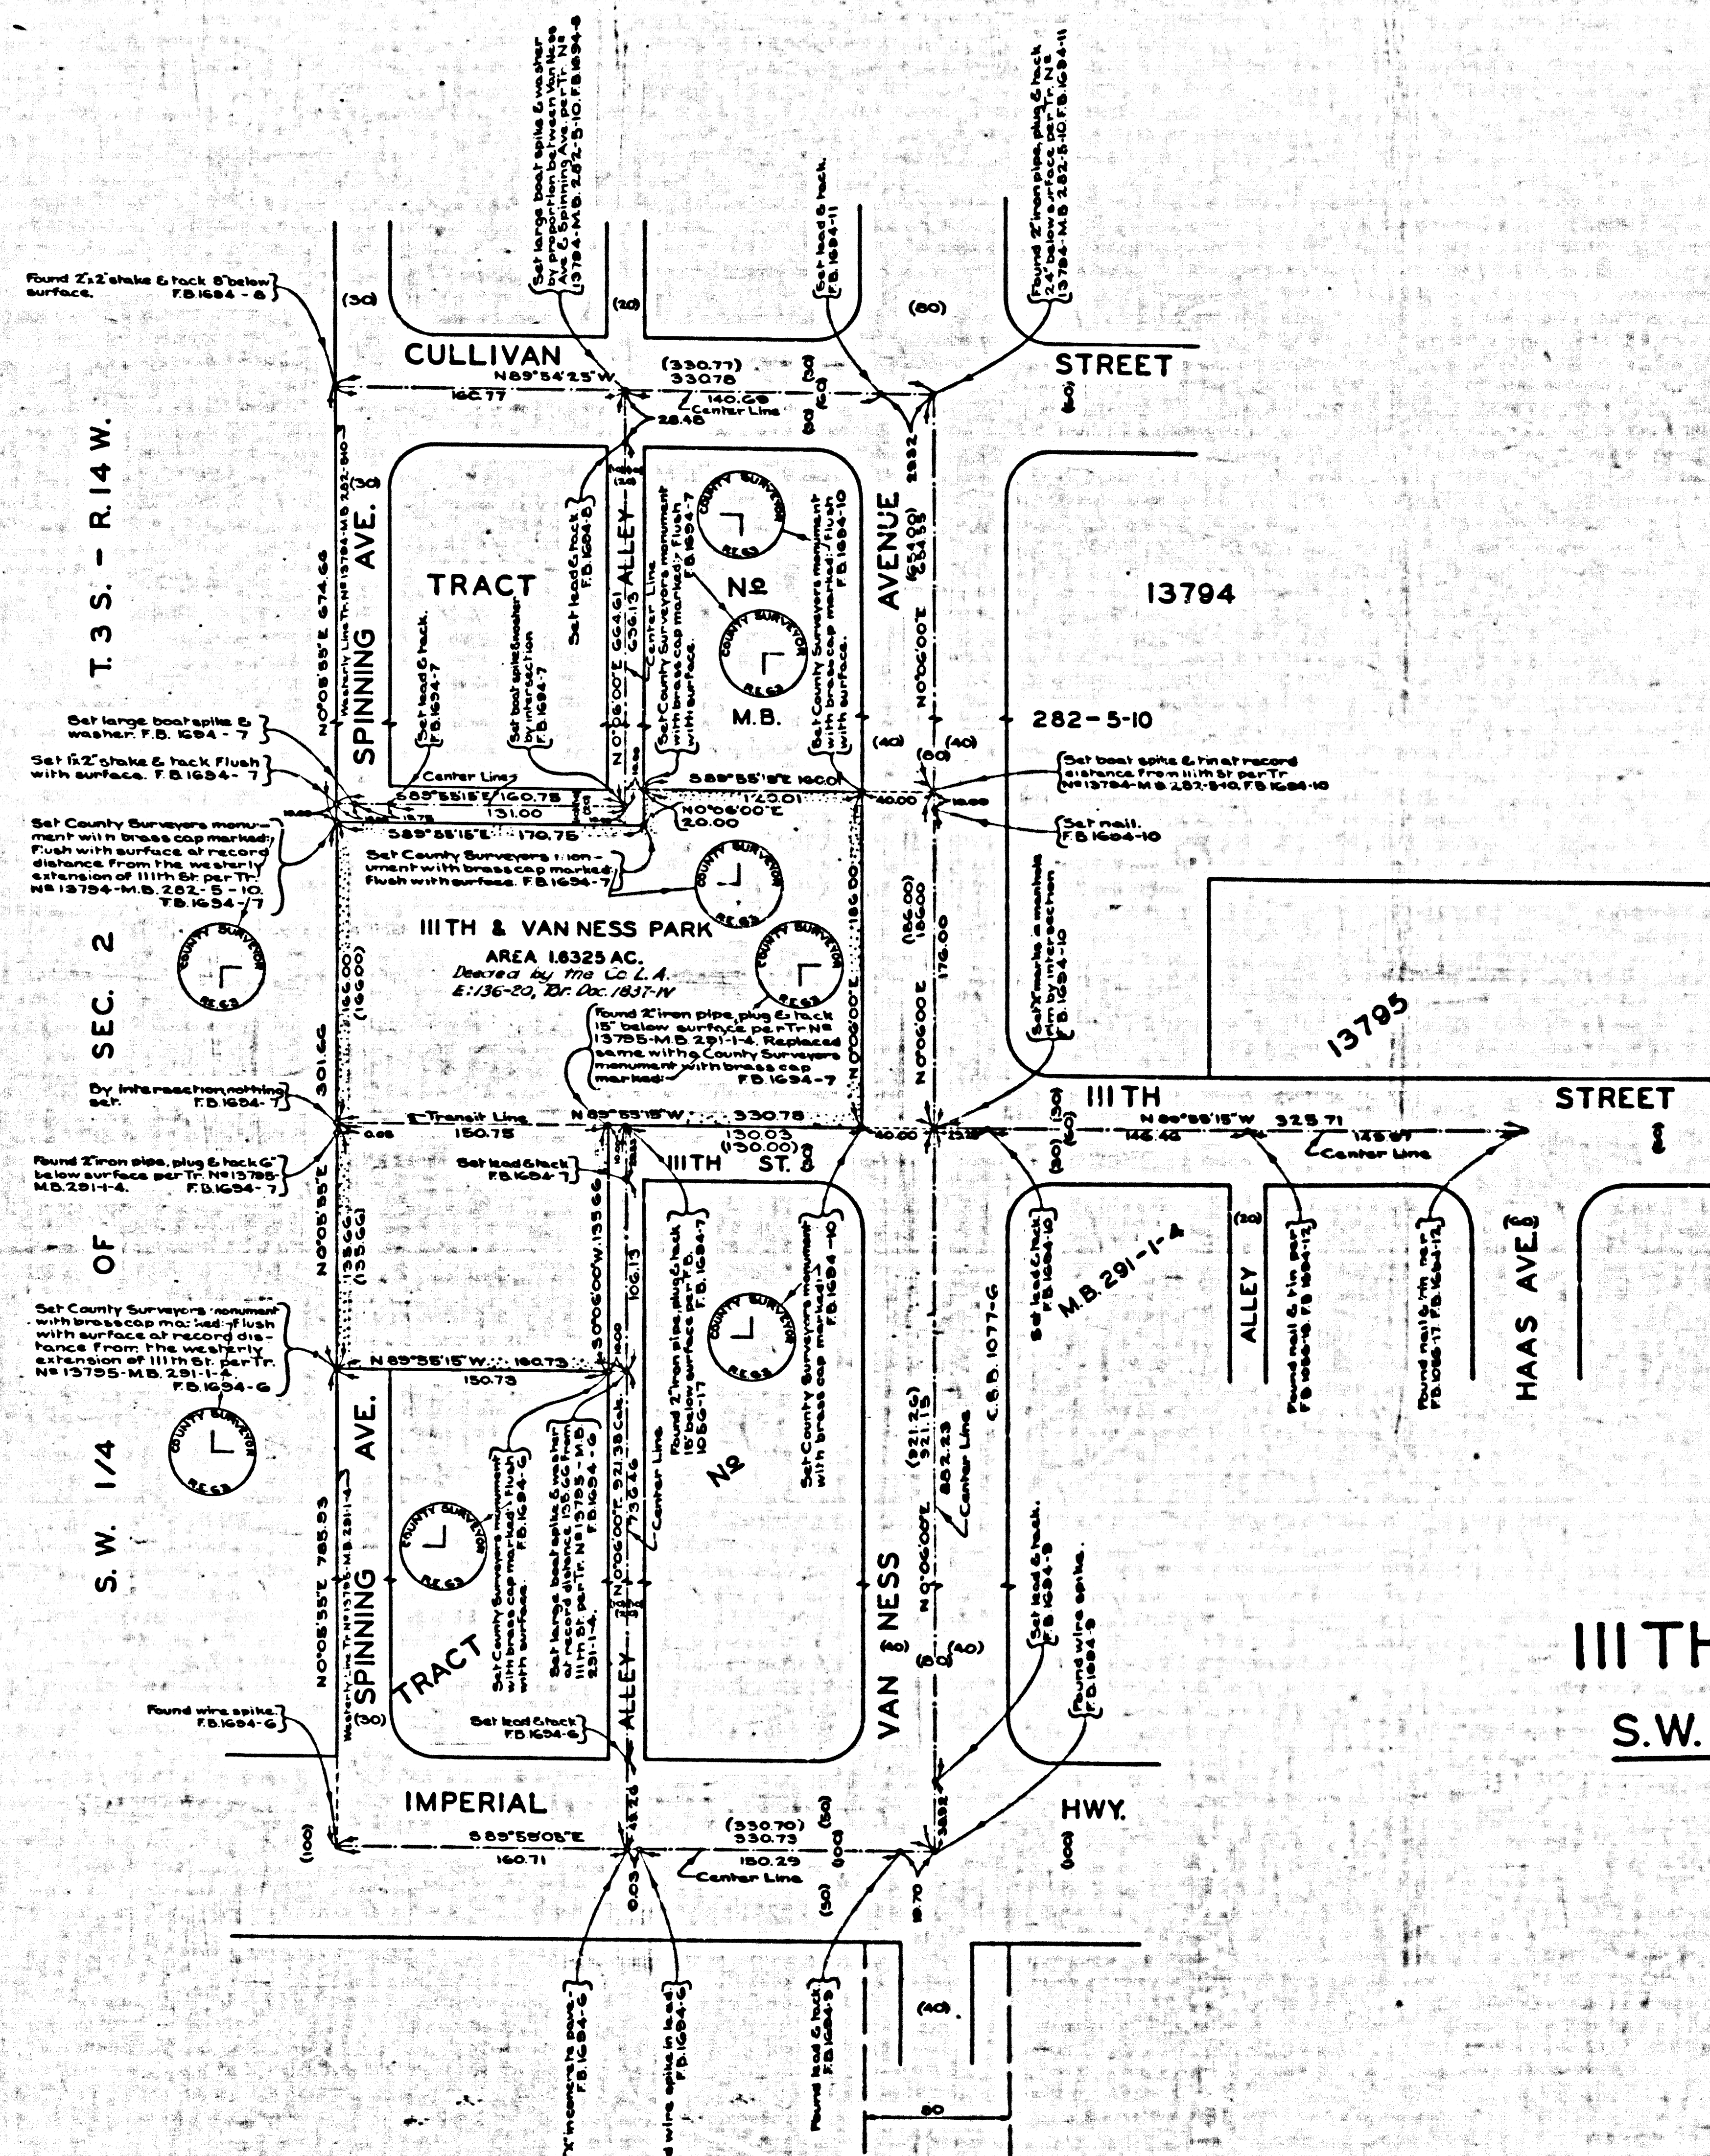

COUNTY OF LOS ANGELES
 MAP OF
IIIth AND VAN NESS PARK
 BEING A PORTION OF
S.W. 1/4 OF SECTION 2-T.3S.-R.14W.
 COUNTY SURVEYORS MAP NO B-2342
 SCALE-1 INCH = 50 FT.

JOB NUMBER 8852
 WILLIAM J. FOX-COUNTY SURVEYOR
 SURVEYED APRIL 1952
 SURVEYED ON REQUEST OF THE COUNTY ENGINEER
 UNDER SEC. 78, ORD. 4008, BY LETTER DATED APRIL 2, 1952
 BEARINGS ARE BASED ON THE BEARING OF
 VAN NESS AVENUE AS SHOWN ON CSB.1077-6
 F.B. 1894-8-16
 FIELD WORK BY.....J.L. WILLEY
 OFFICE WORK BY.....W.T. LINN
 CHECKED BY J.R. HARRISON
 INDEX 24