


CSB-234-6-2
A1 of A4

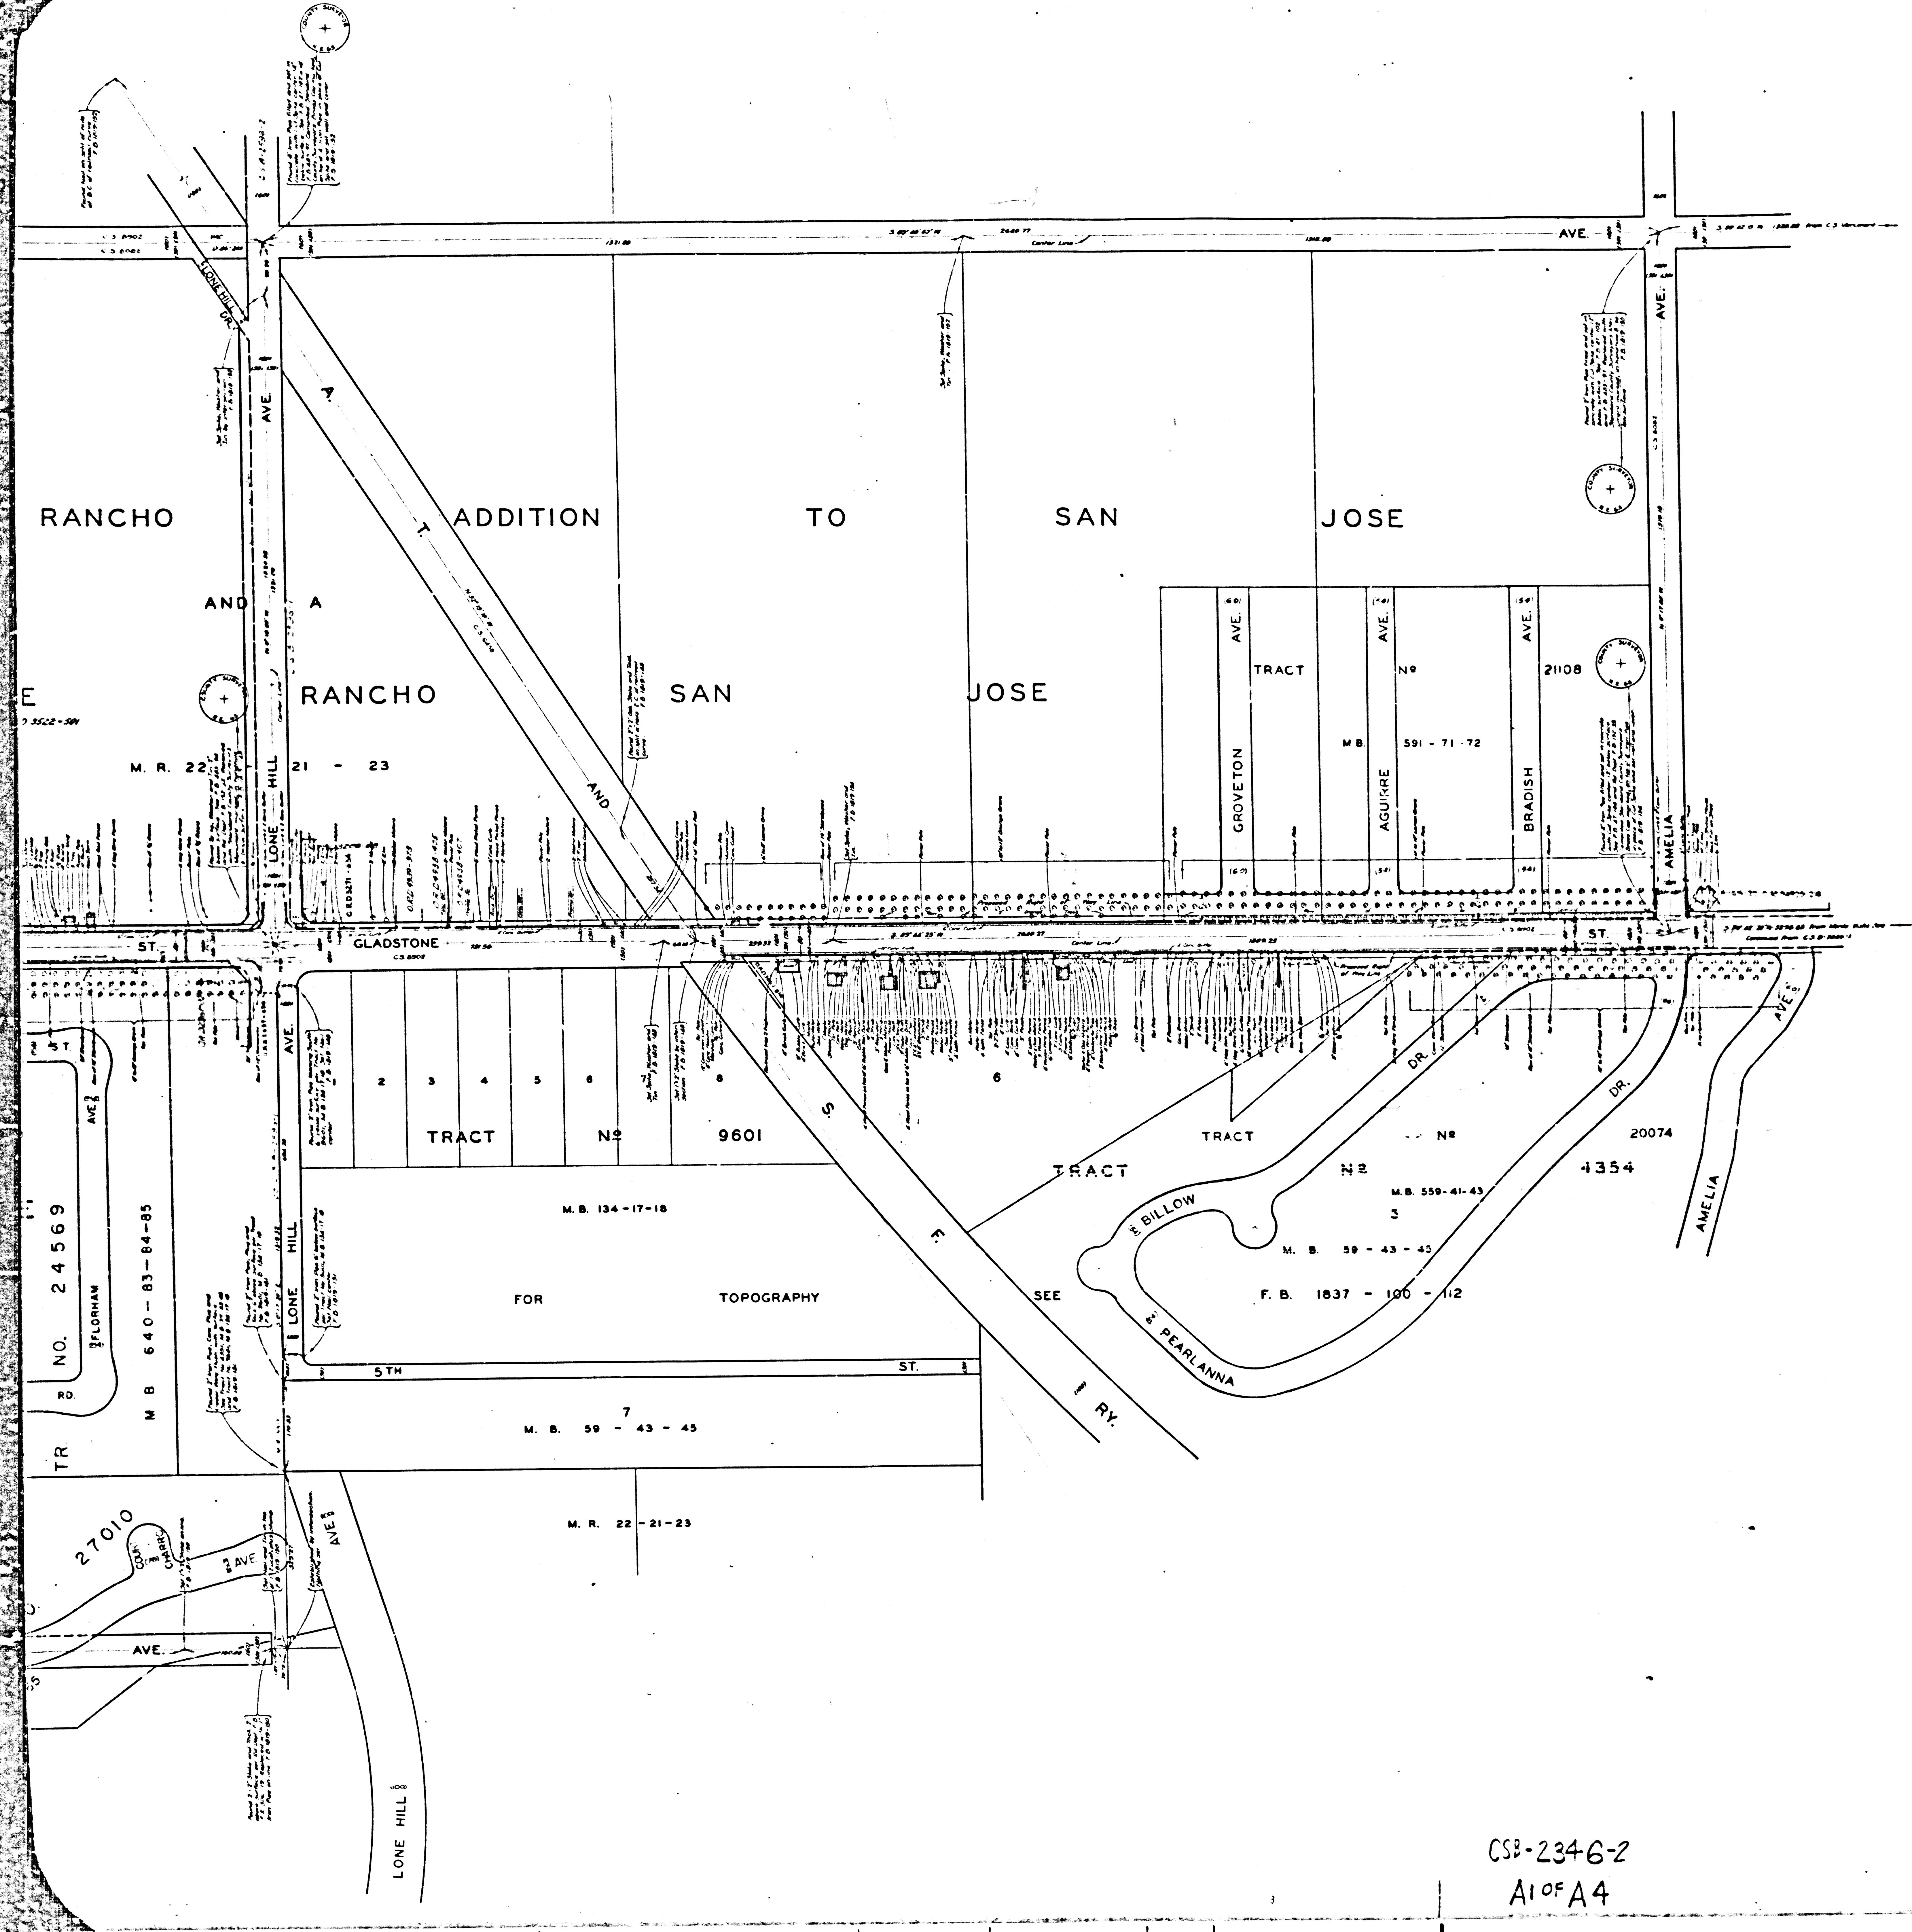

COUNTY OF LOS ANGELES
MAP OF
GLADSTONE STREET
FROM
SAN DIMAS CANYON ROAD
TO
IRWINDALE AVENUE
COUNTY SURVEYORS MAP NO. B-2346
SHEET NO. 2 OF 4 SHEETS
SCALE: 1 INCH = 100 FT.

JOB NUMBER 0074.18
WILLIAM J. FOX - COUNTY SURVEYOR
SURVEYED FEB 1953 - NOV 1953
SURVEYED ON REQUEST OF THE REGIONAL
PLANNING COMMISSION UNDER SEC. 79,
ORD. 4099, BY LETTER DATED APRIL 1, 1952
AND BY BOARD ORDER DATED DEC 11, 1951.
BEARINGS ARE BASED ON THE CALIFORNIA
COORDINATE SYSTEM, ZONE 7, PER ACT 8351
GENERAL LAWS. SEE C.S. 9423
F.B. 1819-101-186; F.B. 1837-5-148
FIELD WORK BY: D.E. HOLMES
OFFICE WORK BY: J.H. DOUGHERTY
CHECKED BY: S.H. MILLER
J. A. J.

ALL CORNER CUT-OFFS TO CONFORM TO
COUNTY SUBDIVISION STANDARDS UNLESS
OTHERWISE NOTED.

CSB-234-6-2
A1 of A4

SHEET NO. 2 OF 4 SHEETS
COUNTY SURVEYORS MAP NO. B-2346

