



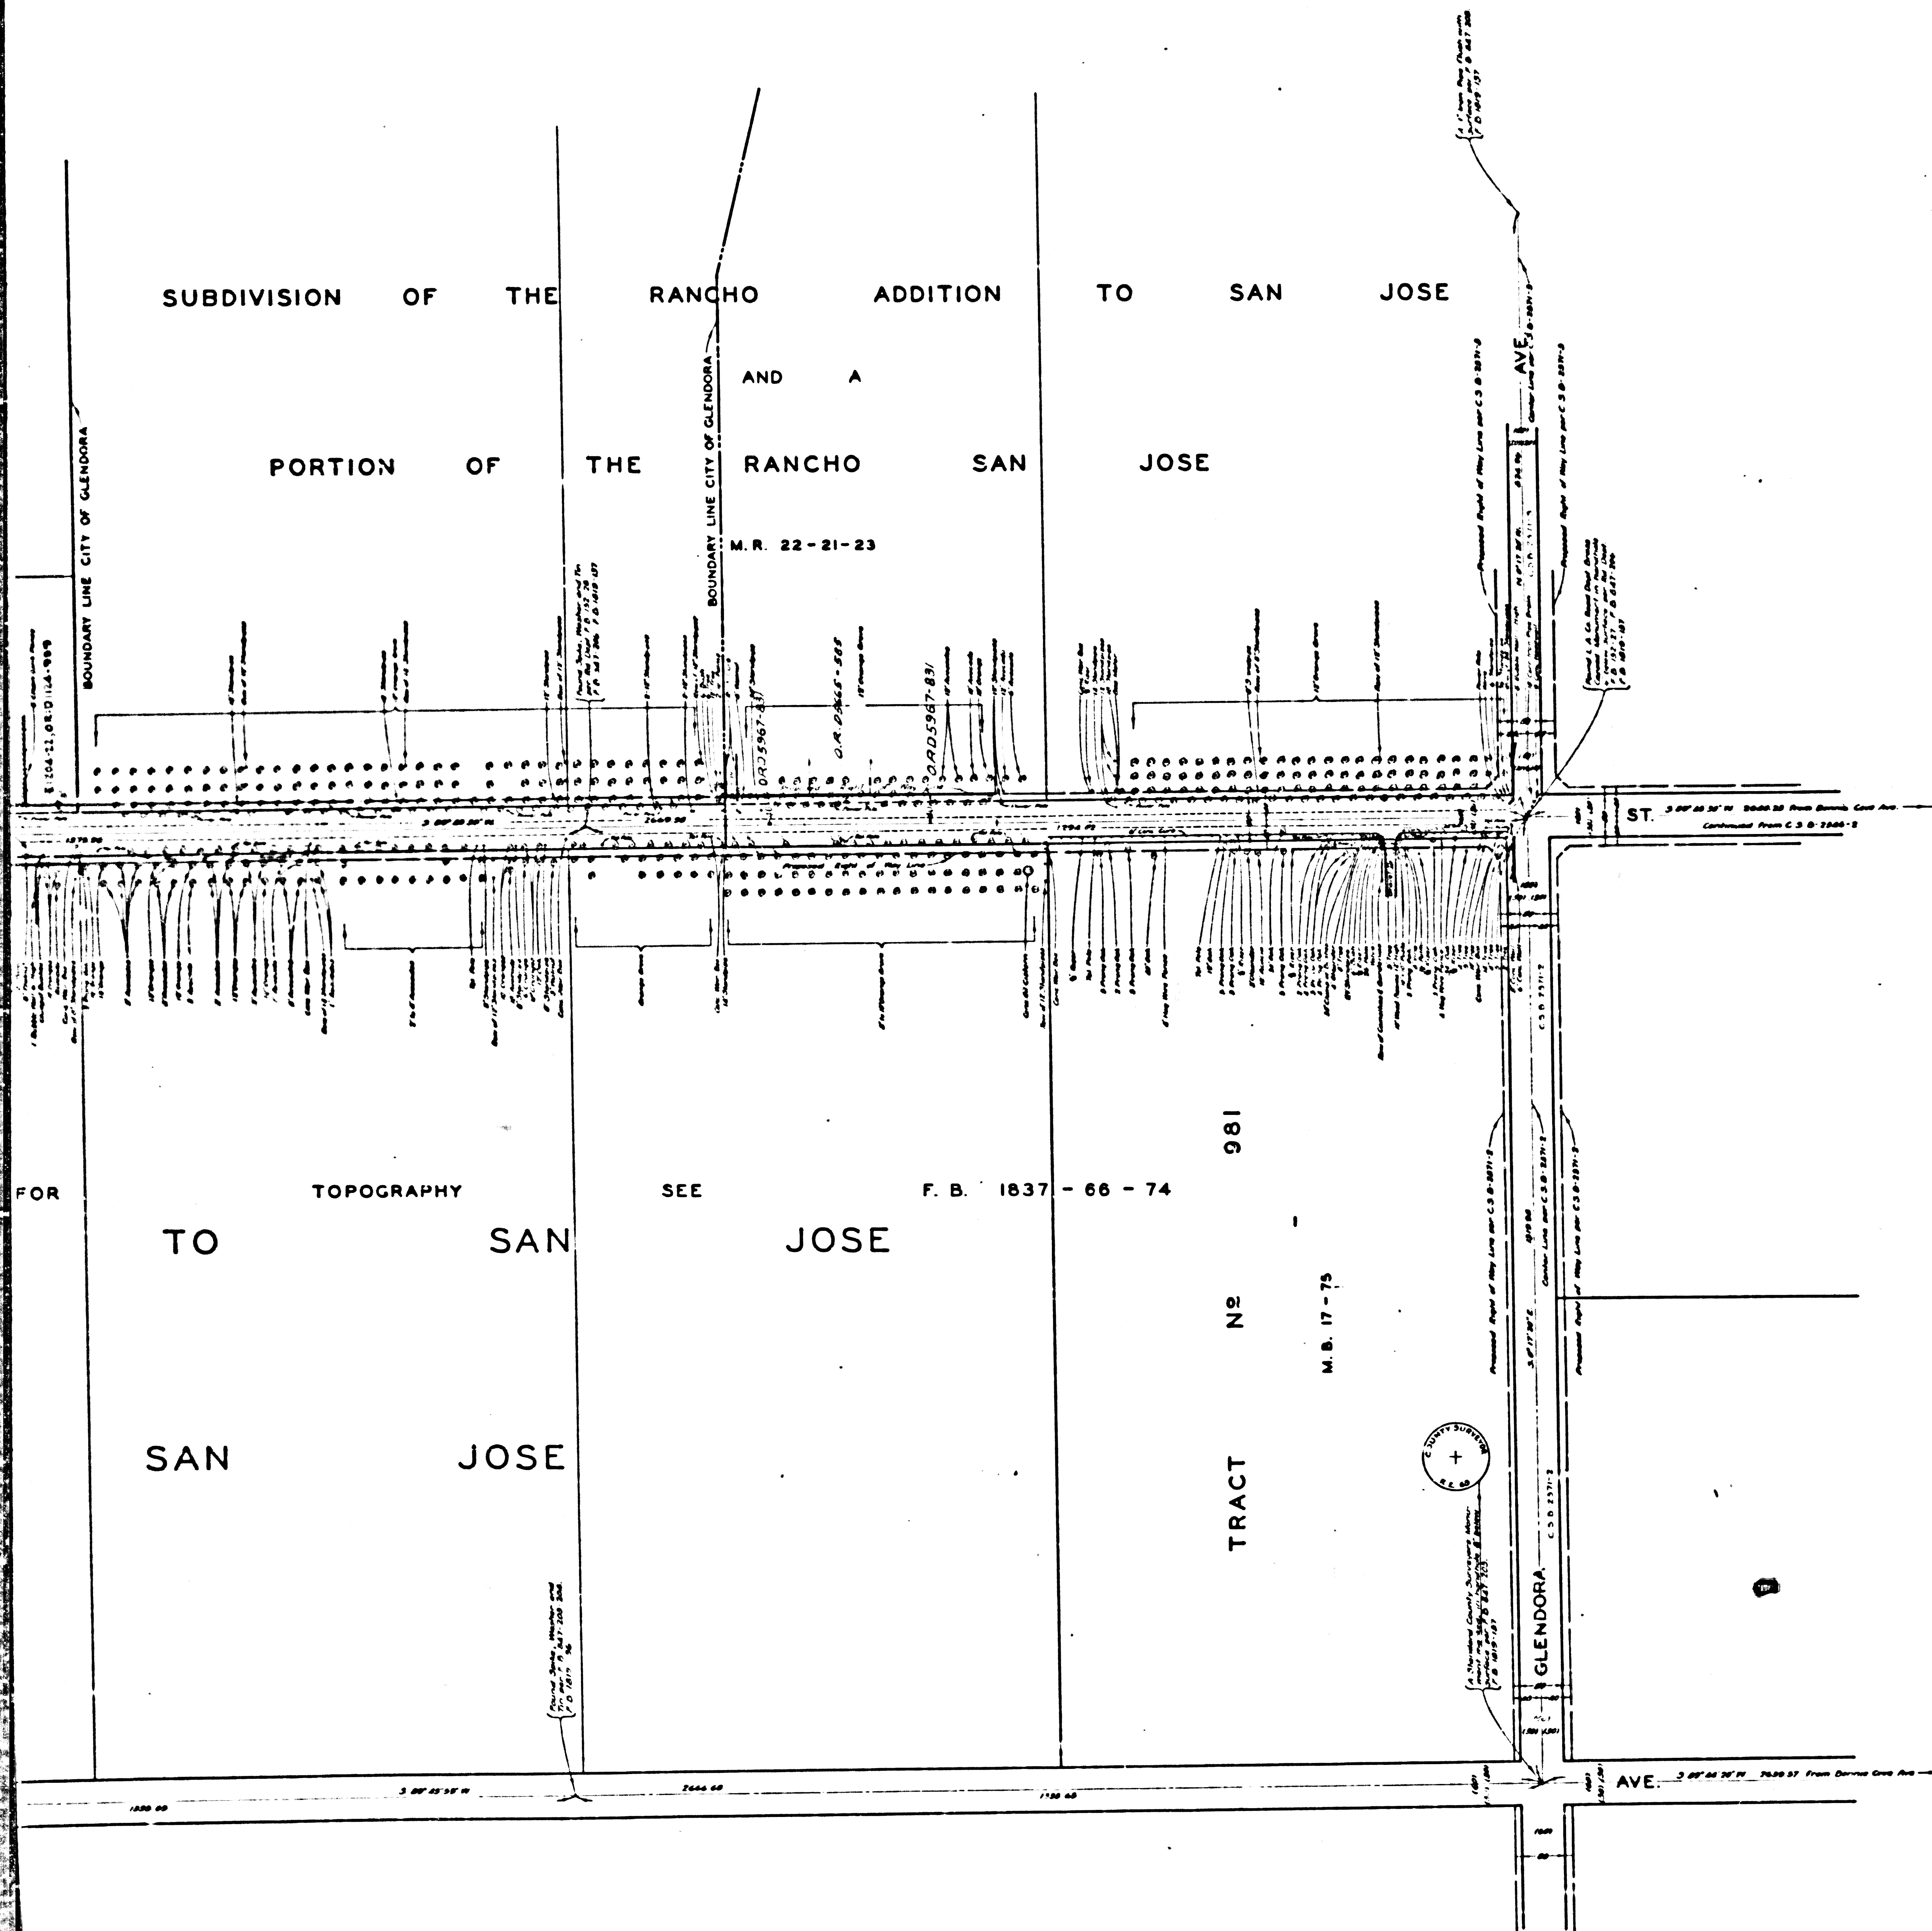


COUNTY OF LOS ANGELES
MAP OF
GLADSTONE STREET
FROM
SAN DIMAS CANYON ROAD
TO
IRWINDALE AVENUE
COUNTY SURVEYORS MAP NO. B-2346
SHEET NO 3 OF 4 SHEETS
SCALE: 1 INCH = 100 FT.

JOB NUMBER 007418
WILLIAM J. FOX - COUNTY SURVEYOR
SURVEYED FEB 1953 - NOV 1953
SURVEYED ON REQUEST OF THE REGIONAL
PLANNING COMMISSION UNDER SEC. 79,
ORD. 4098 BY LETTER DATED APRIL 1, 1952
AND BY B.O.A.U. ORDER DATED DEC. 11, 1951.
BEARINGS ARE BASED ON THE CALIFORNIA
COORDINATE SYSTEM ZONE 7, PER ACT 8351
GENERAL LAWS SEE CS 9423
P.B. 1819-101-188; P.B. 1837-5-148
FIELD WORK BY D.E. HOLMES
J.H. DOUGHERTY
OFFICE WORK BY S. SHINODA
CHECKED BY S.H. MILLER
J. AJA

ALL CORNER CUT-OFFS TO CONFORM TO
COUNTY SUBDIVISION STANDARDS UNLESS
OTHERWISE NOTED.

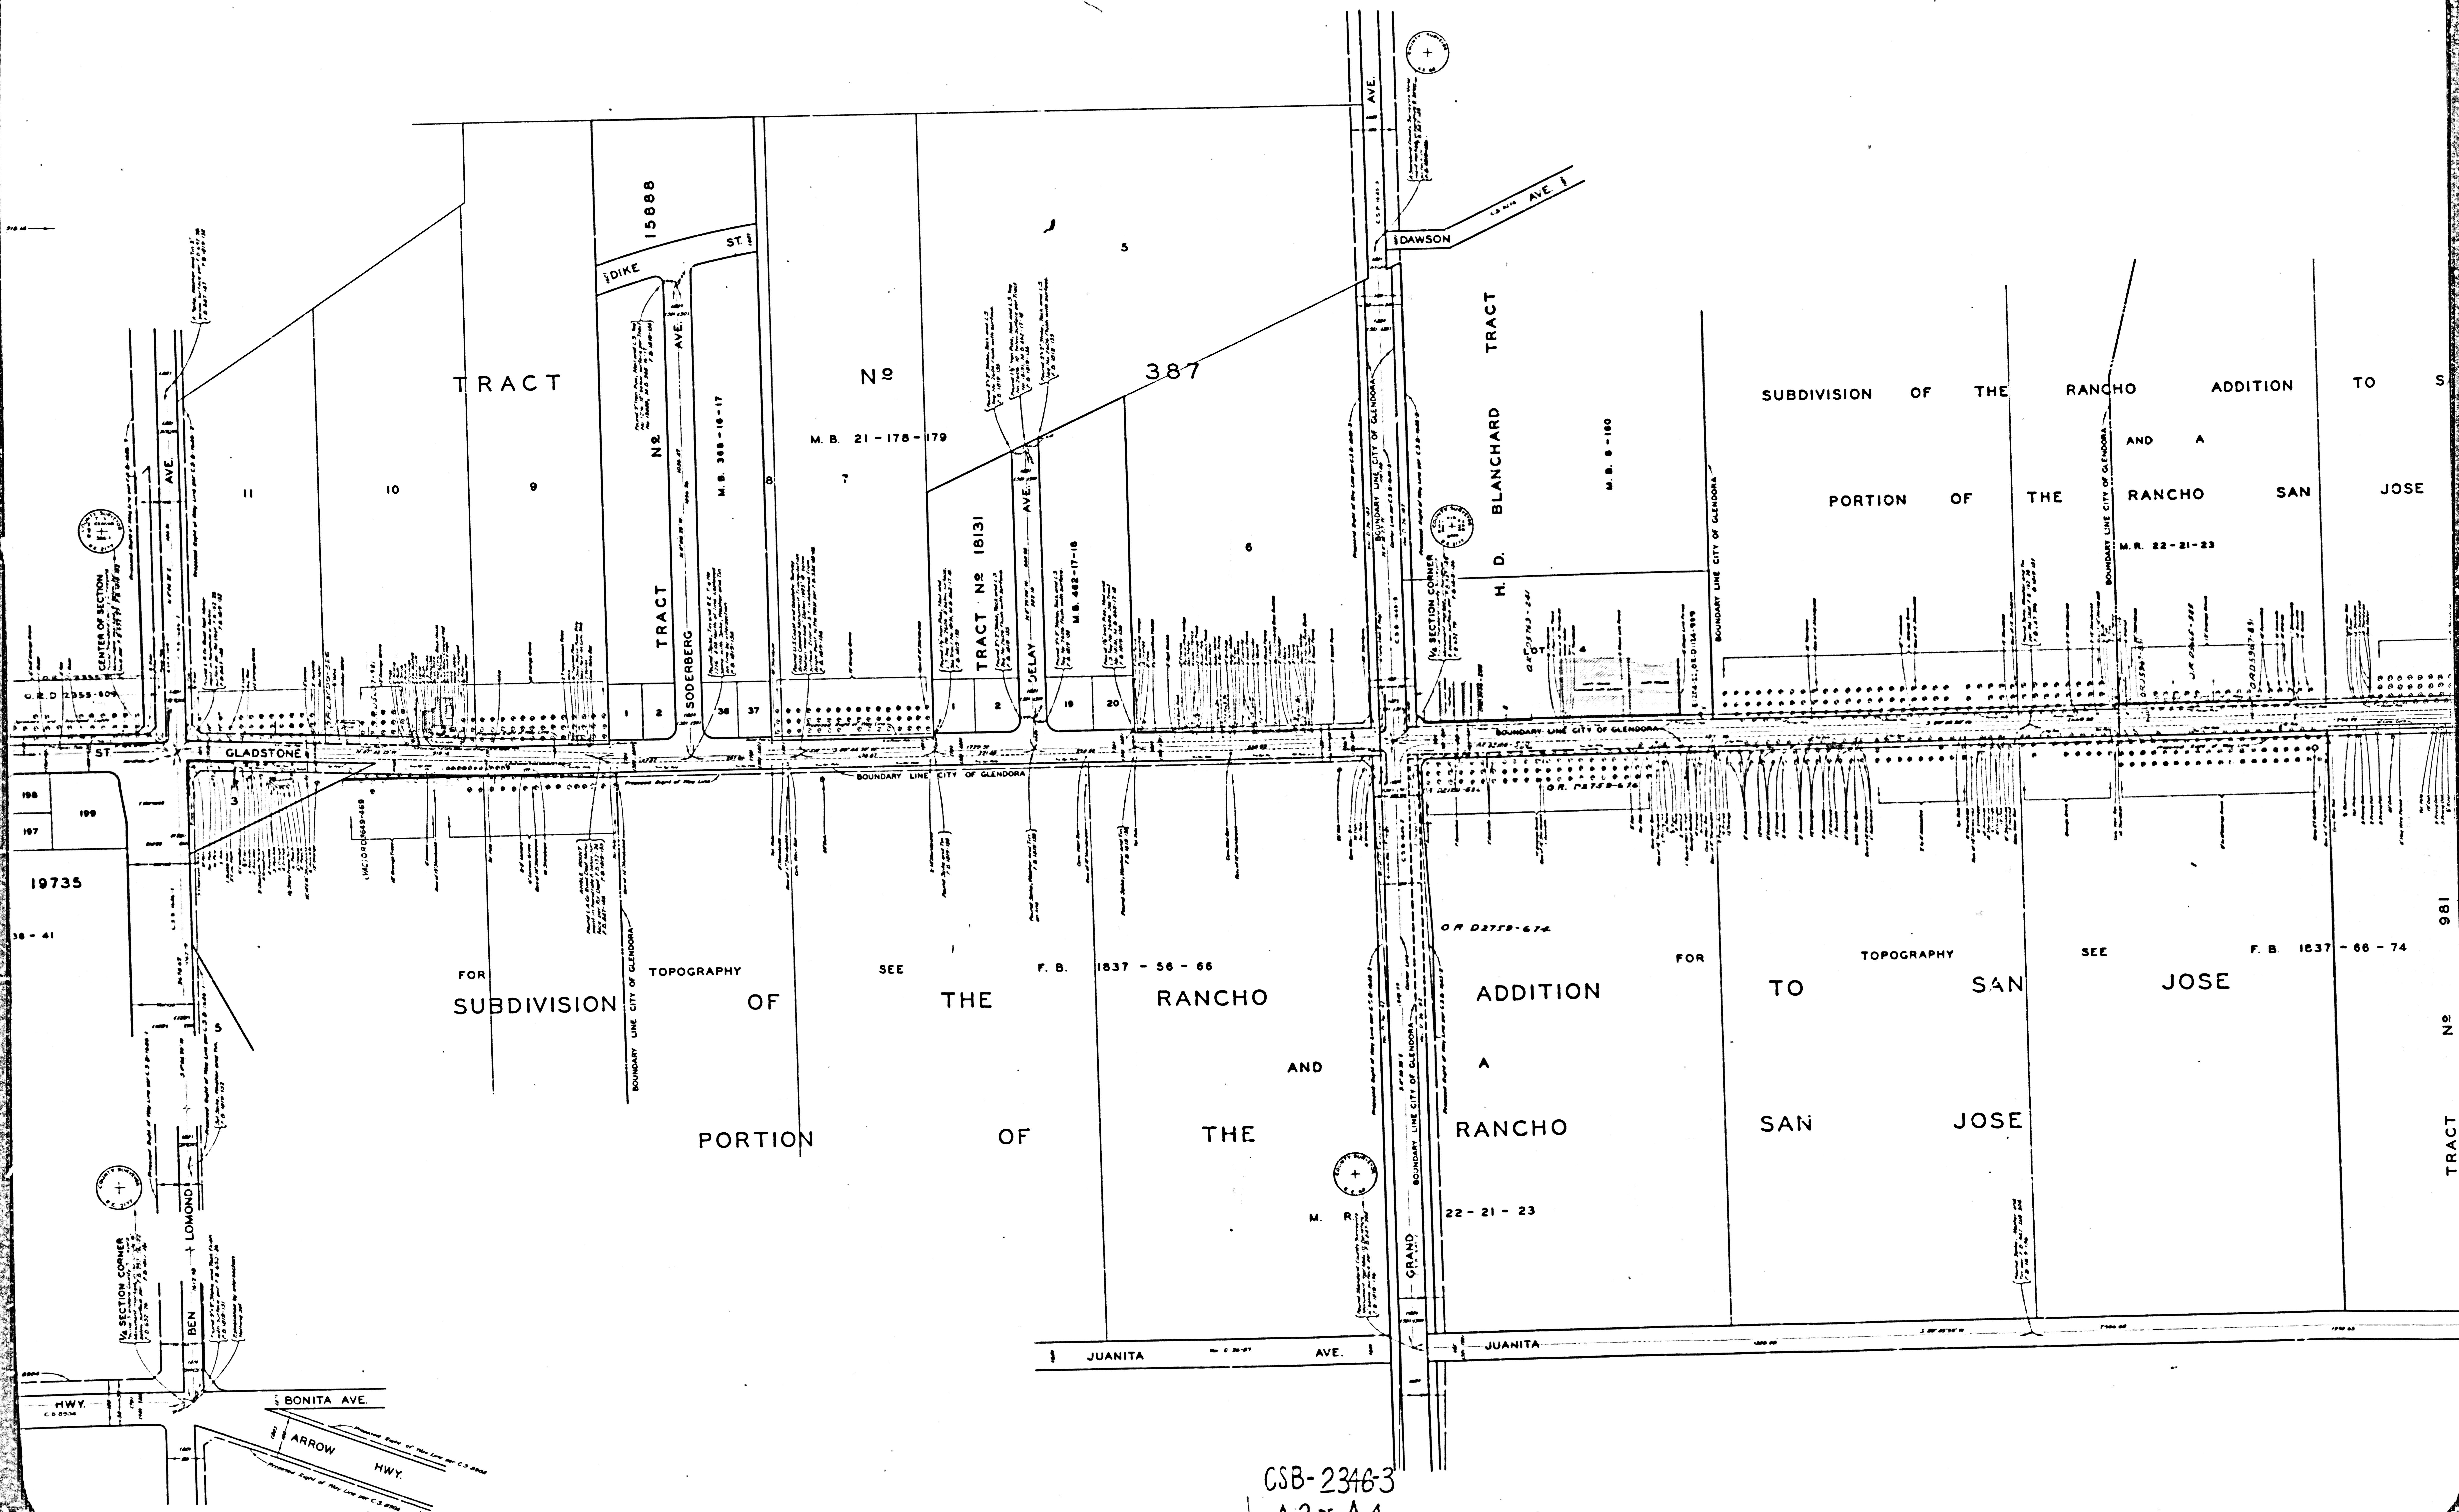


CSB-2346-3
A2 OF A4

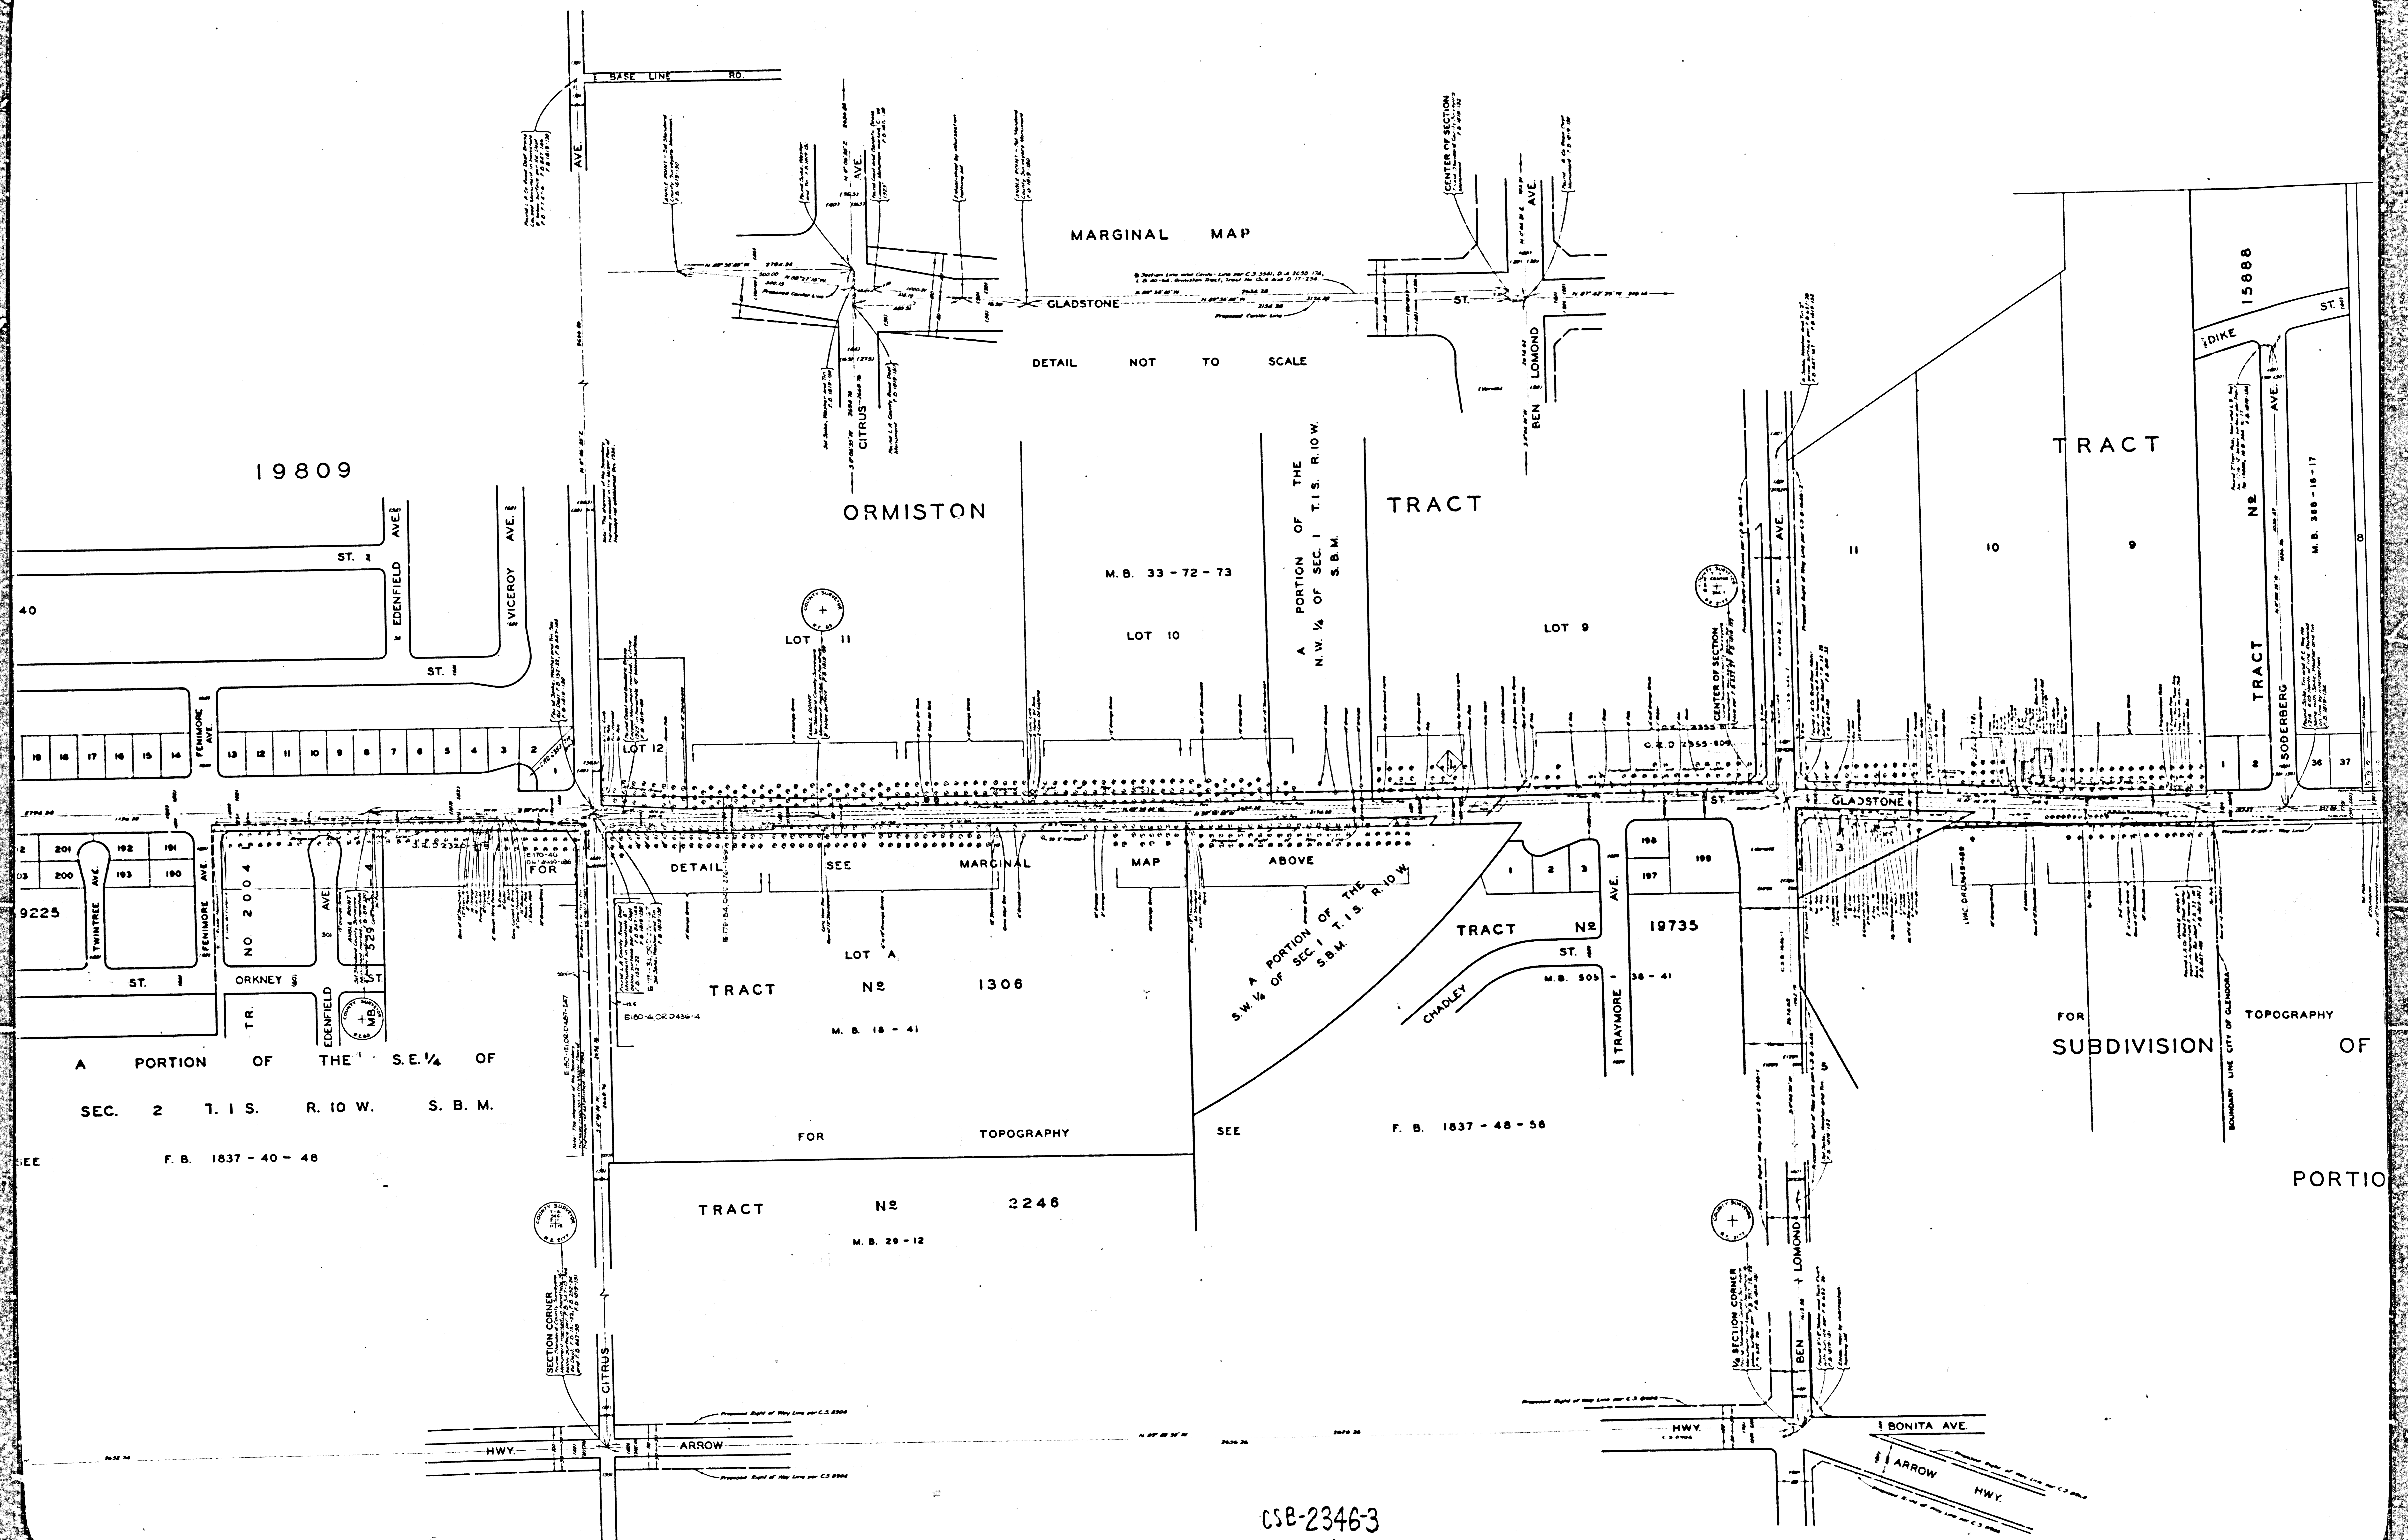

CSB-2346-3
A3 of A4

SHEET NO. 3 OF 4 SHEETS
COUNTY SURVEYORS MAP NO. B-5348

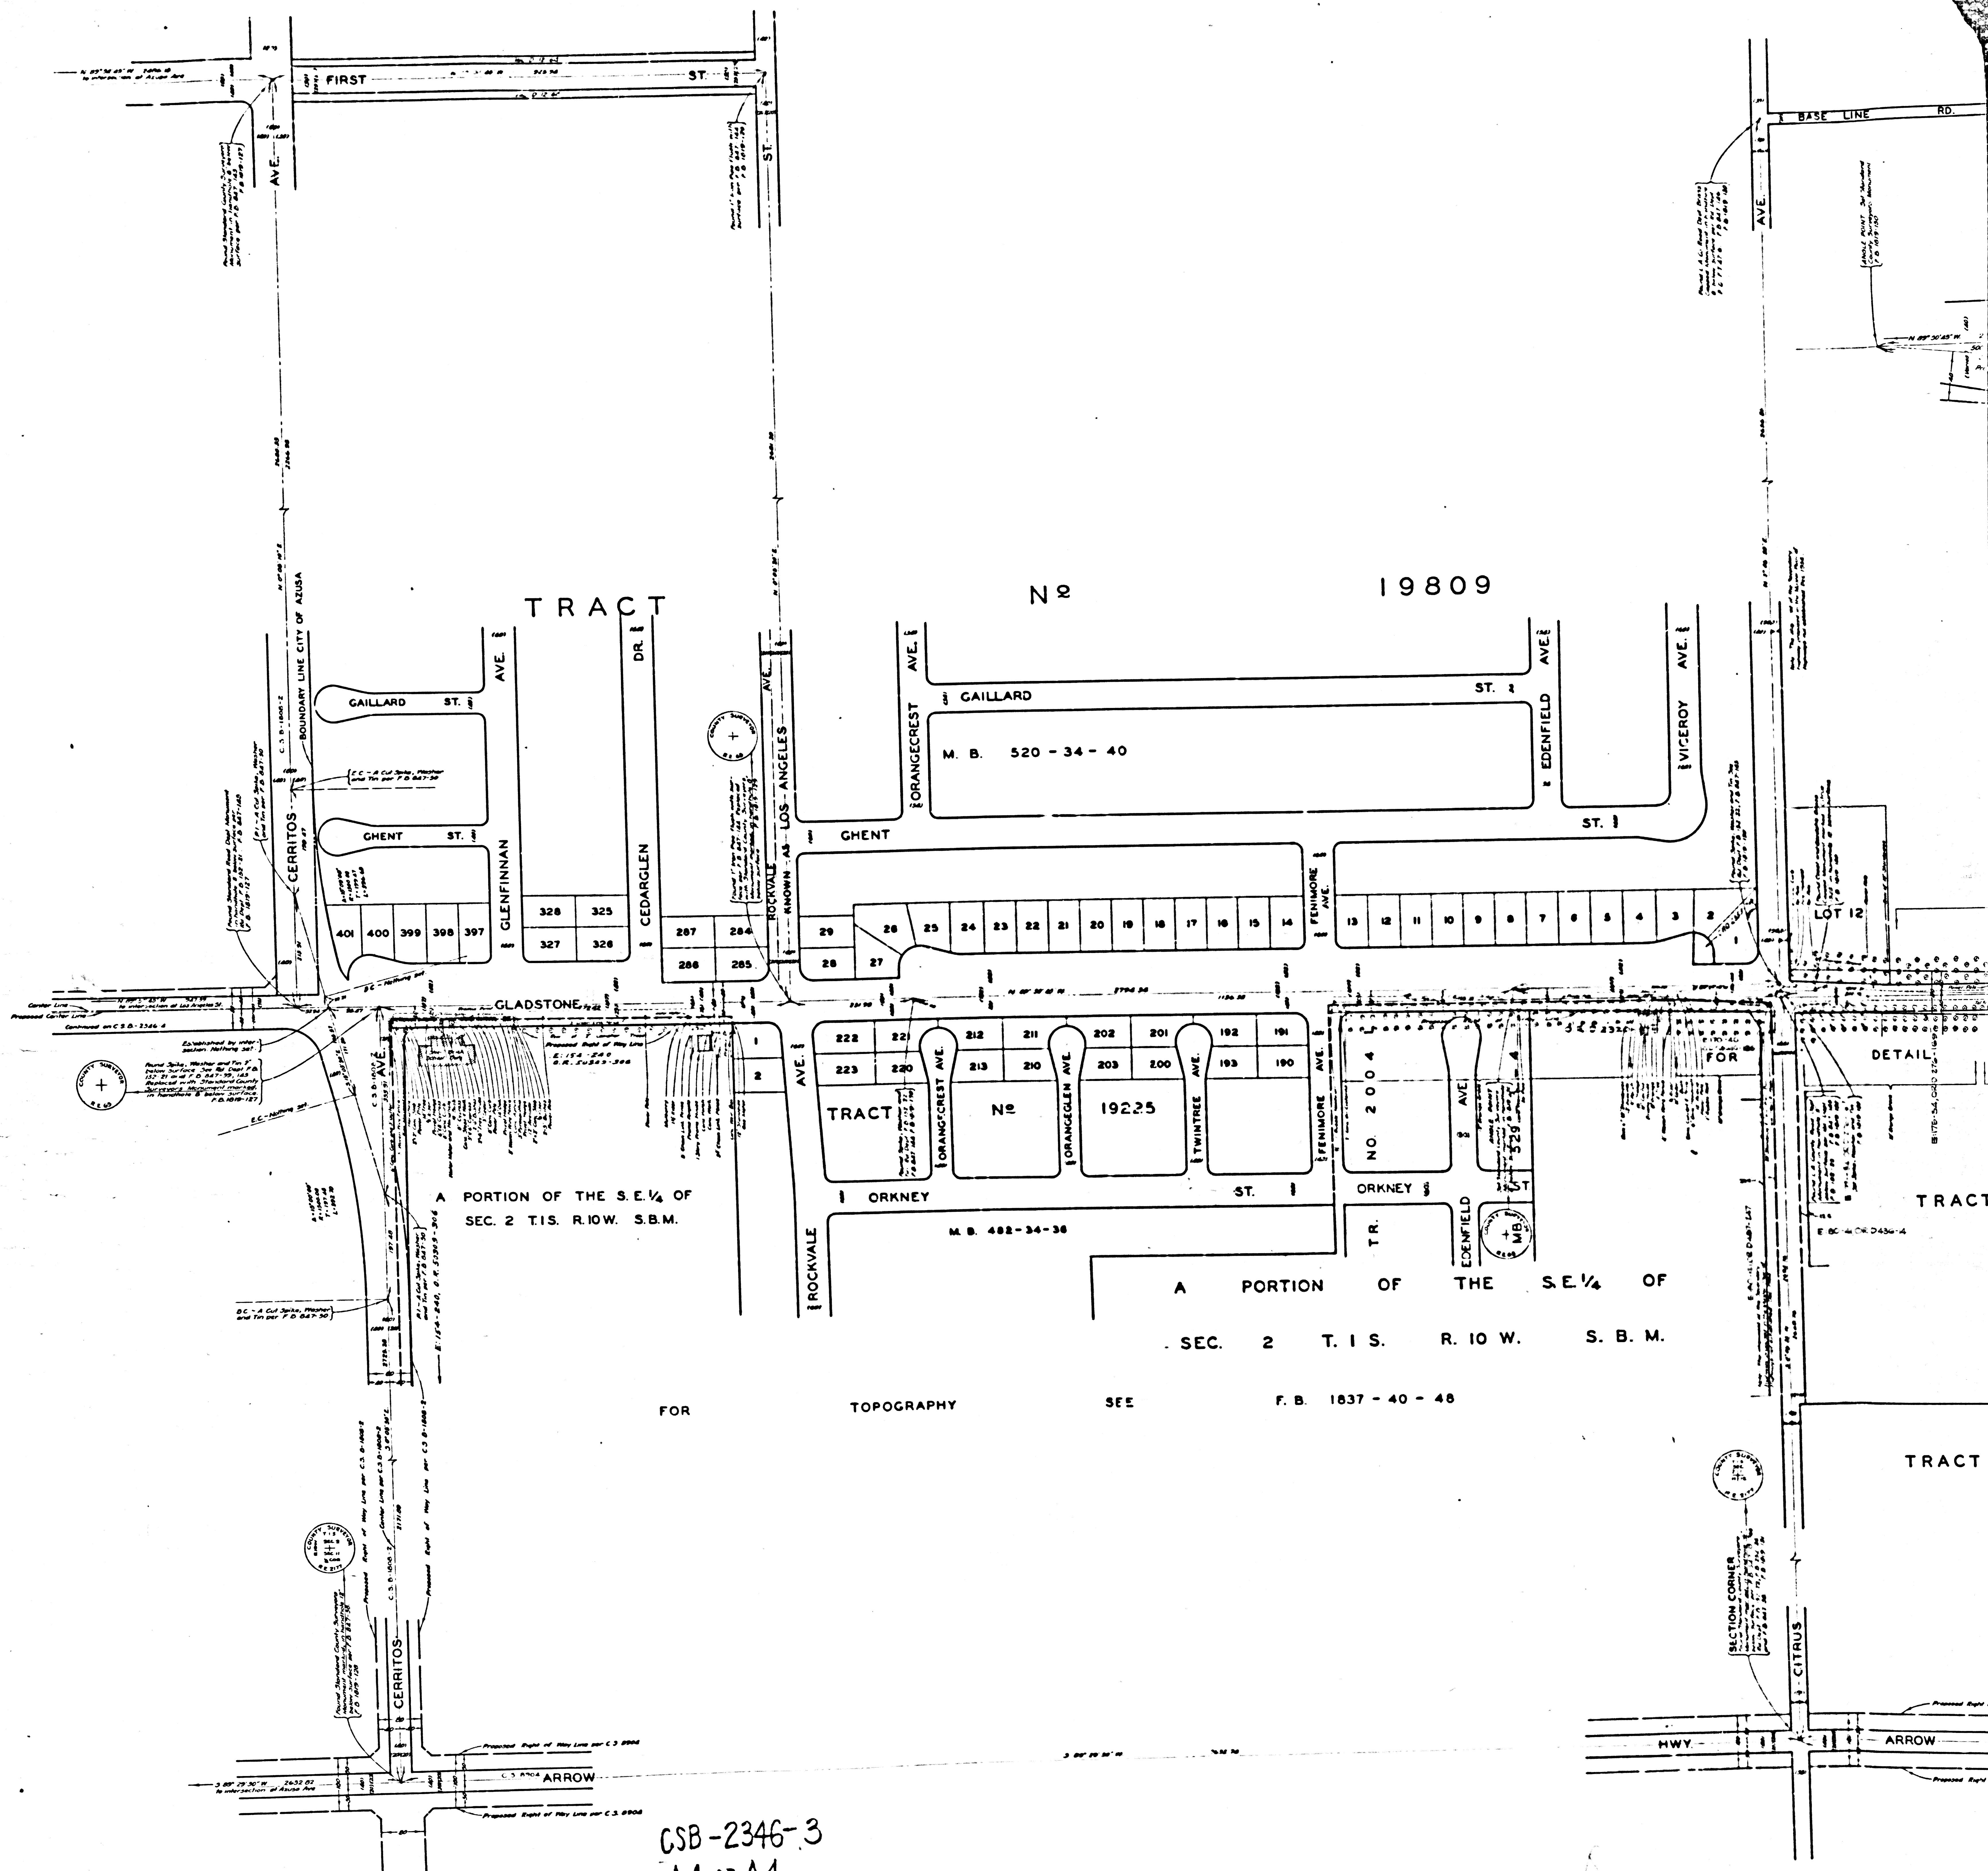

CSB-2346-3
A4 OF A4