


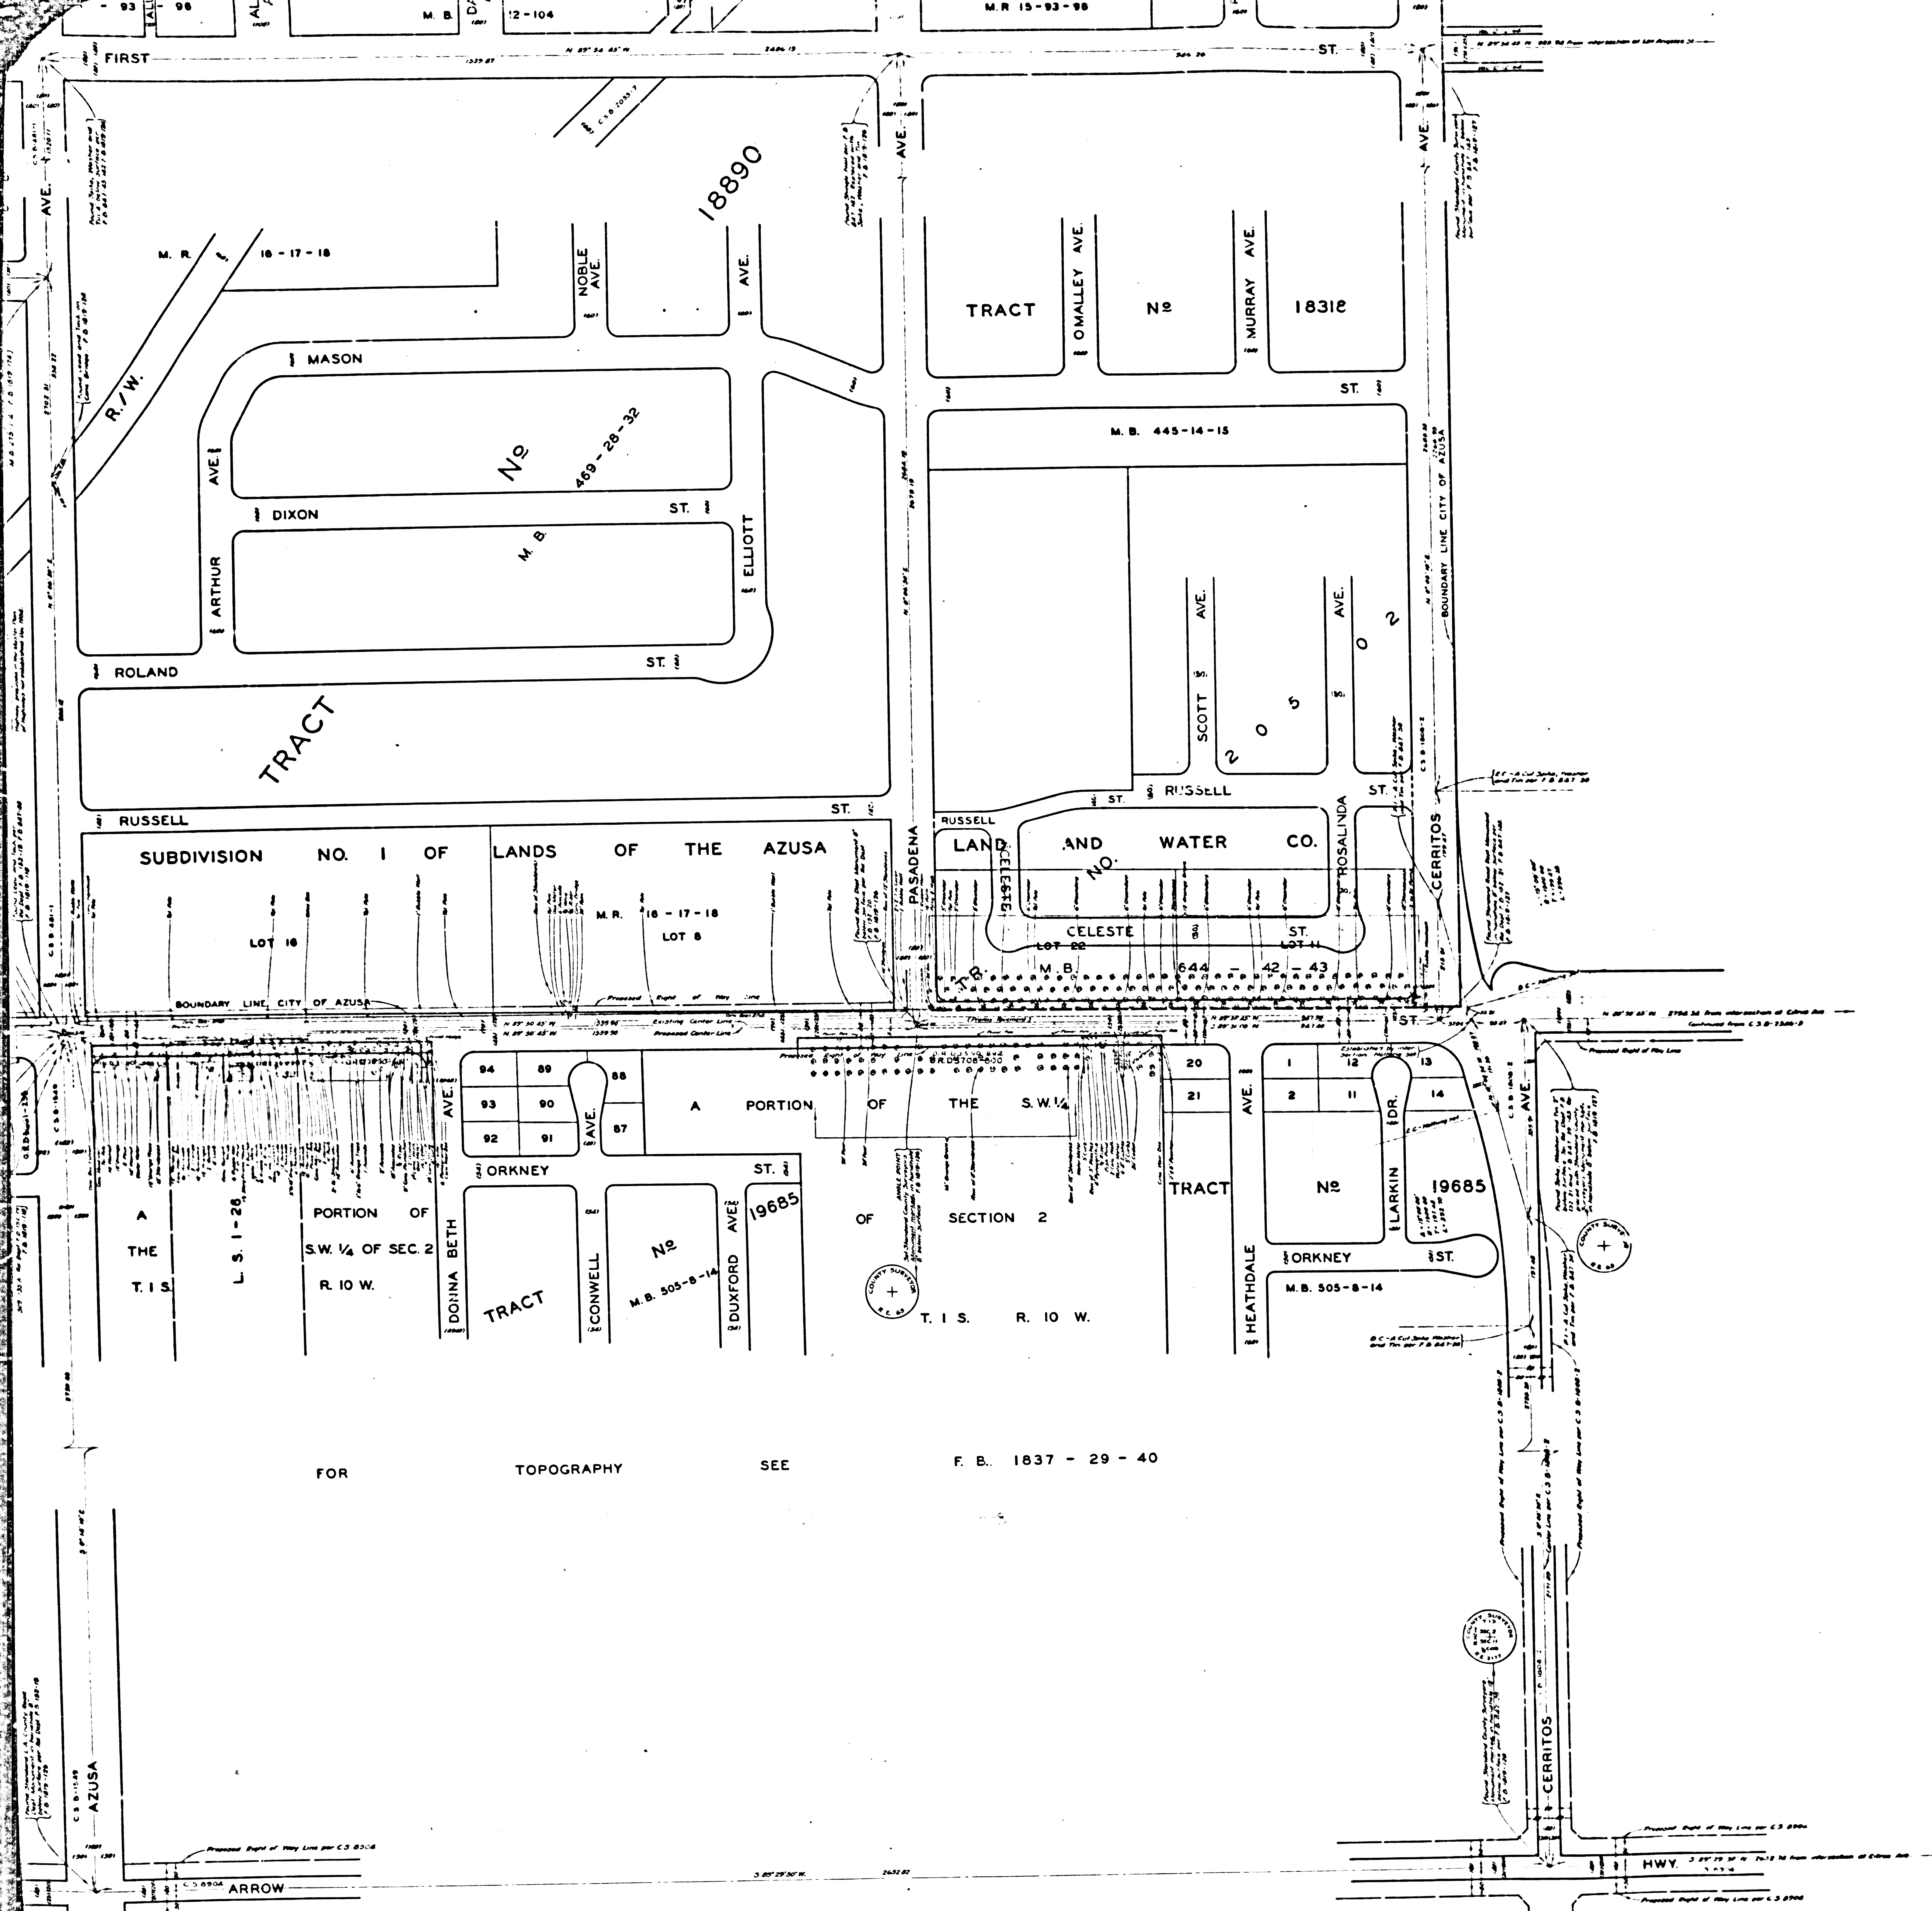


COUNTY OF LOS ANGELES
 MAP OF
GLADSTONE STREET
 FROM
 SAN DIMAS CANYON ROAD
 TO
 IRWINDALE AVENUE
 COUNTY SURVEYORS MAP NO. B-2346
 SHEET NO. 4 OF 4 SHEETS
 SCALE: 1 INCH = 100 FT.

JOB NUMBER 0074.18
 WILLIAM J. FOX - COUNTY SURVEYOR
 SURVEYED FEB. 1953 - NOV. 1953
 SURVEYED ON REQUEST OF THE REGIONAL
 PLANNING COMMISSION UNDER SEC. 7A,
 ORD. 4098, BY LITTER DATED APRIL 1, 1952
 AND BY BOARD ORDER DATED DEC. 11, 1951
 BEARINGS ARE BASED ON THE CALIFORNIA
 COORDINATE SYSTEM ZONE 1, PER ACT 8354
 GENERAL LAWS
 F.B. 1819-101-188; F.B. 1837-5-148
 FIELD WORK BY: D.E. HOLMES
 J.M. DOUGHERTY
 OFFICE WORK BY: S. SHINODA
 CHECKED BY: S.H. MILLER
 J.A.J.A.
 ALL CORNER CUT-OFFS TO CONFORM TO
 COUNTY SUBDIVISION STANDARDS UNLESS
 OTHERWISE NOTED.

CSB-2346-4
 A1 OF A3

SHEET NO. 4 OF 4 SHEETS
 COUNTY SURVEYORS MAP NO. B-2346

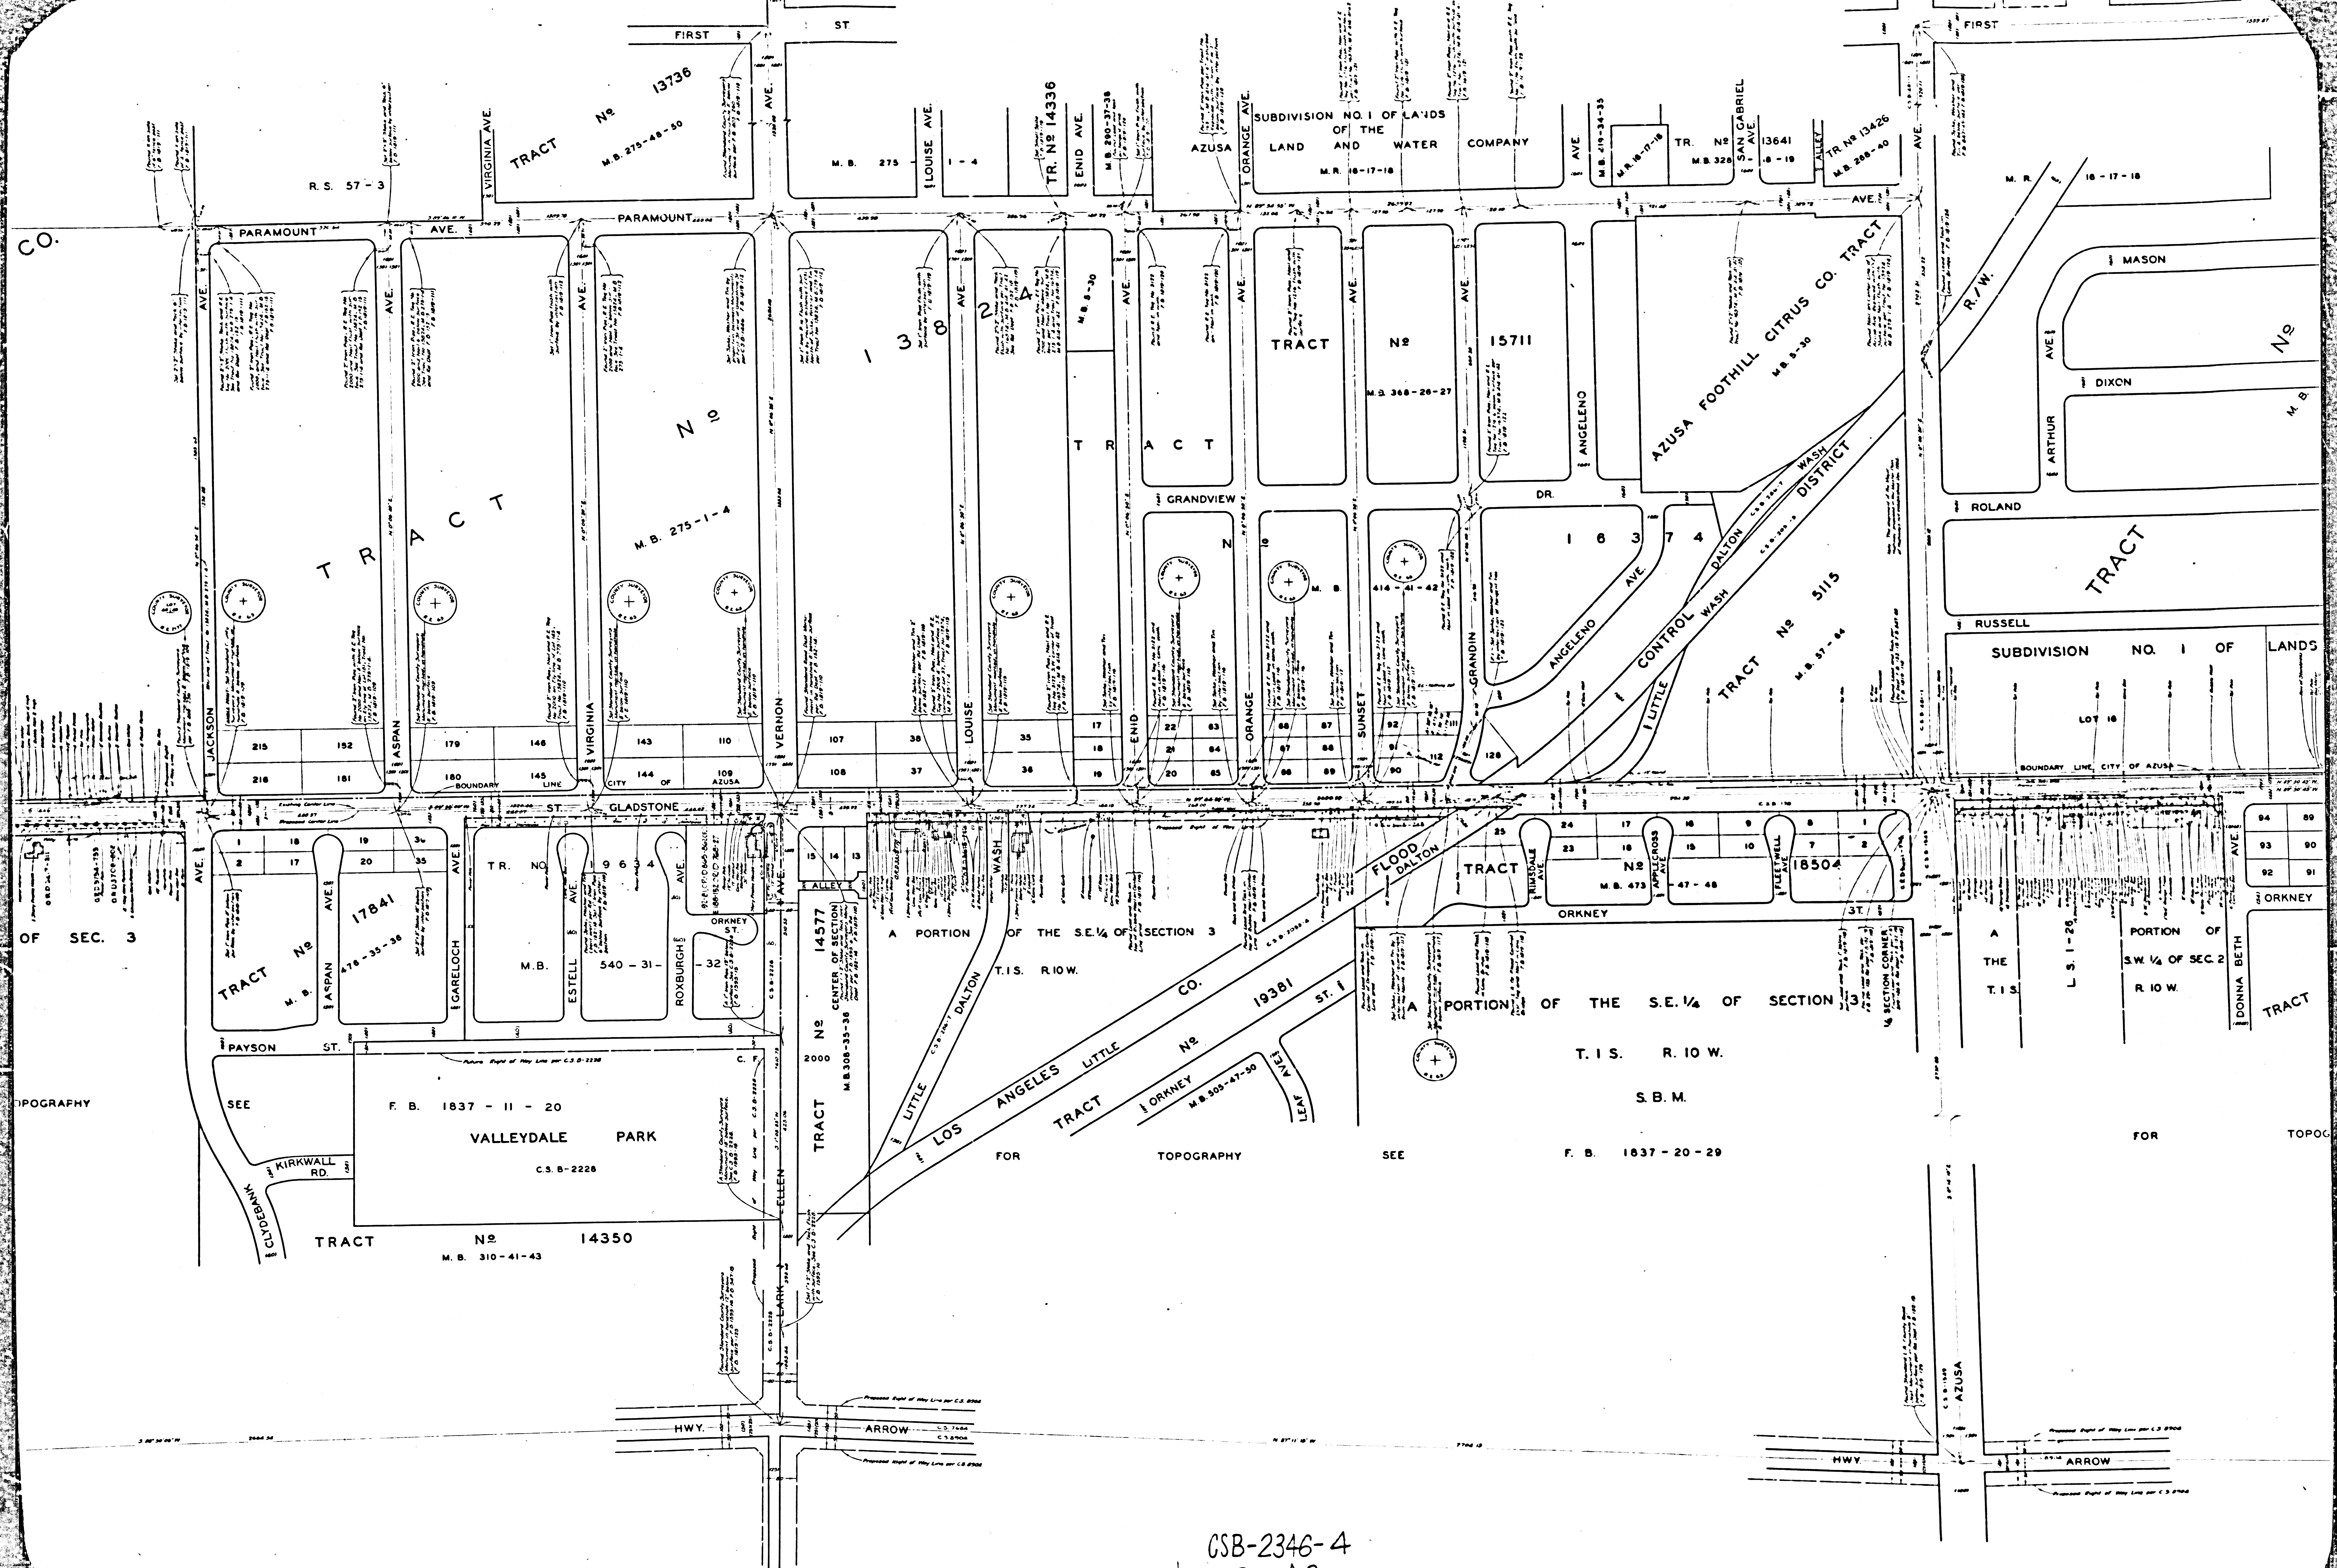

CSB-2346-4
A2 OF A3

