


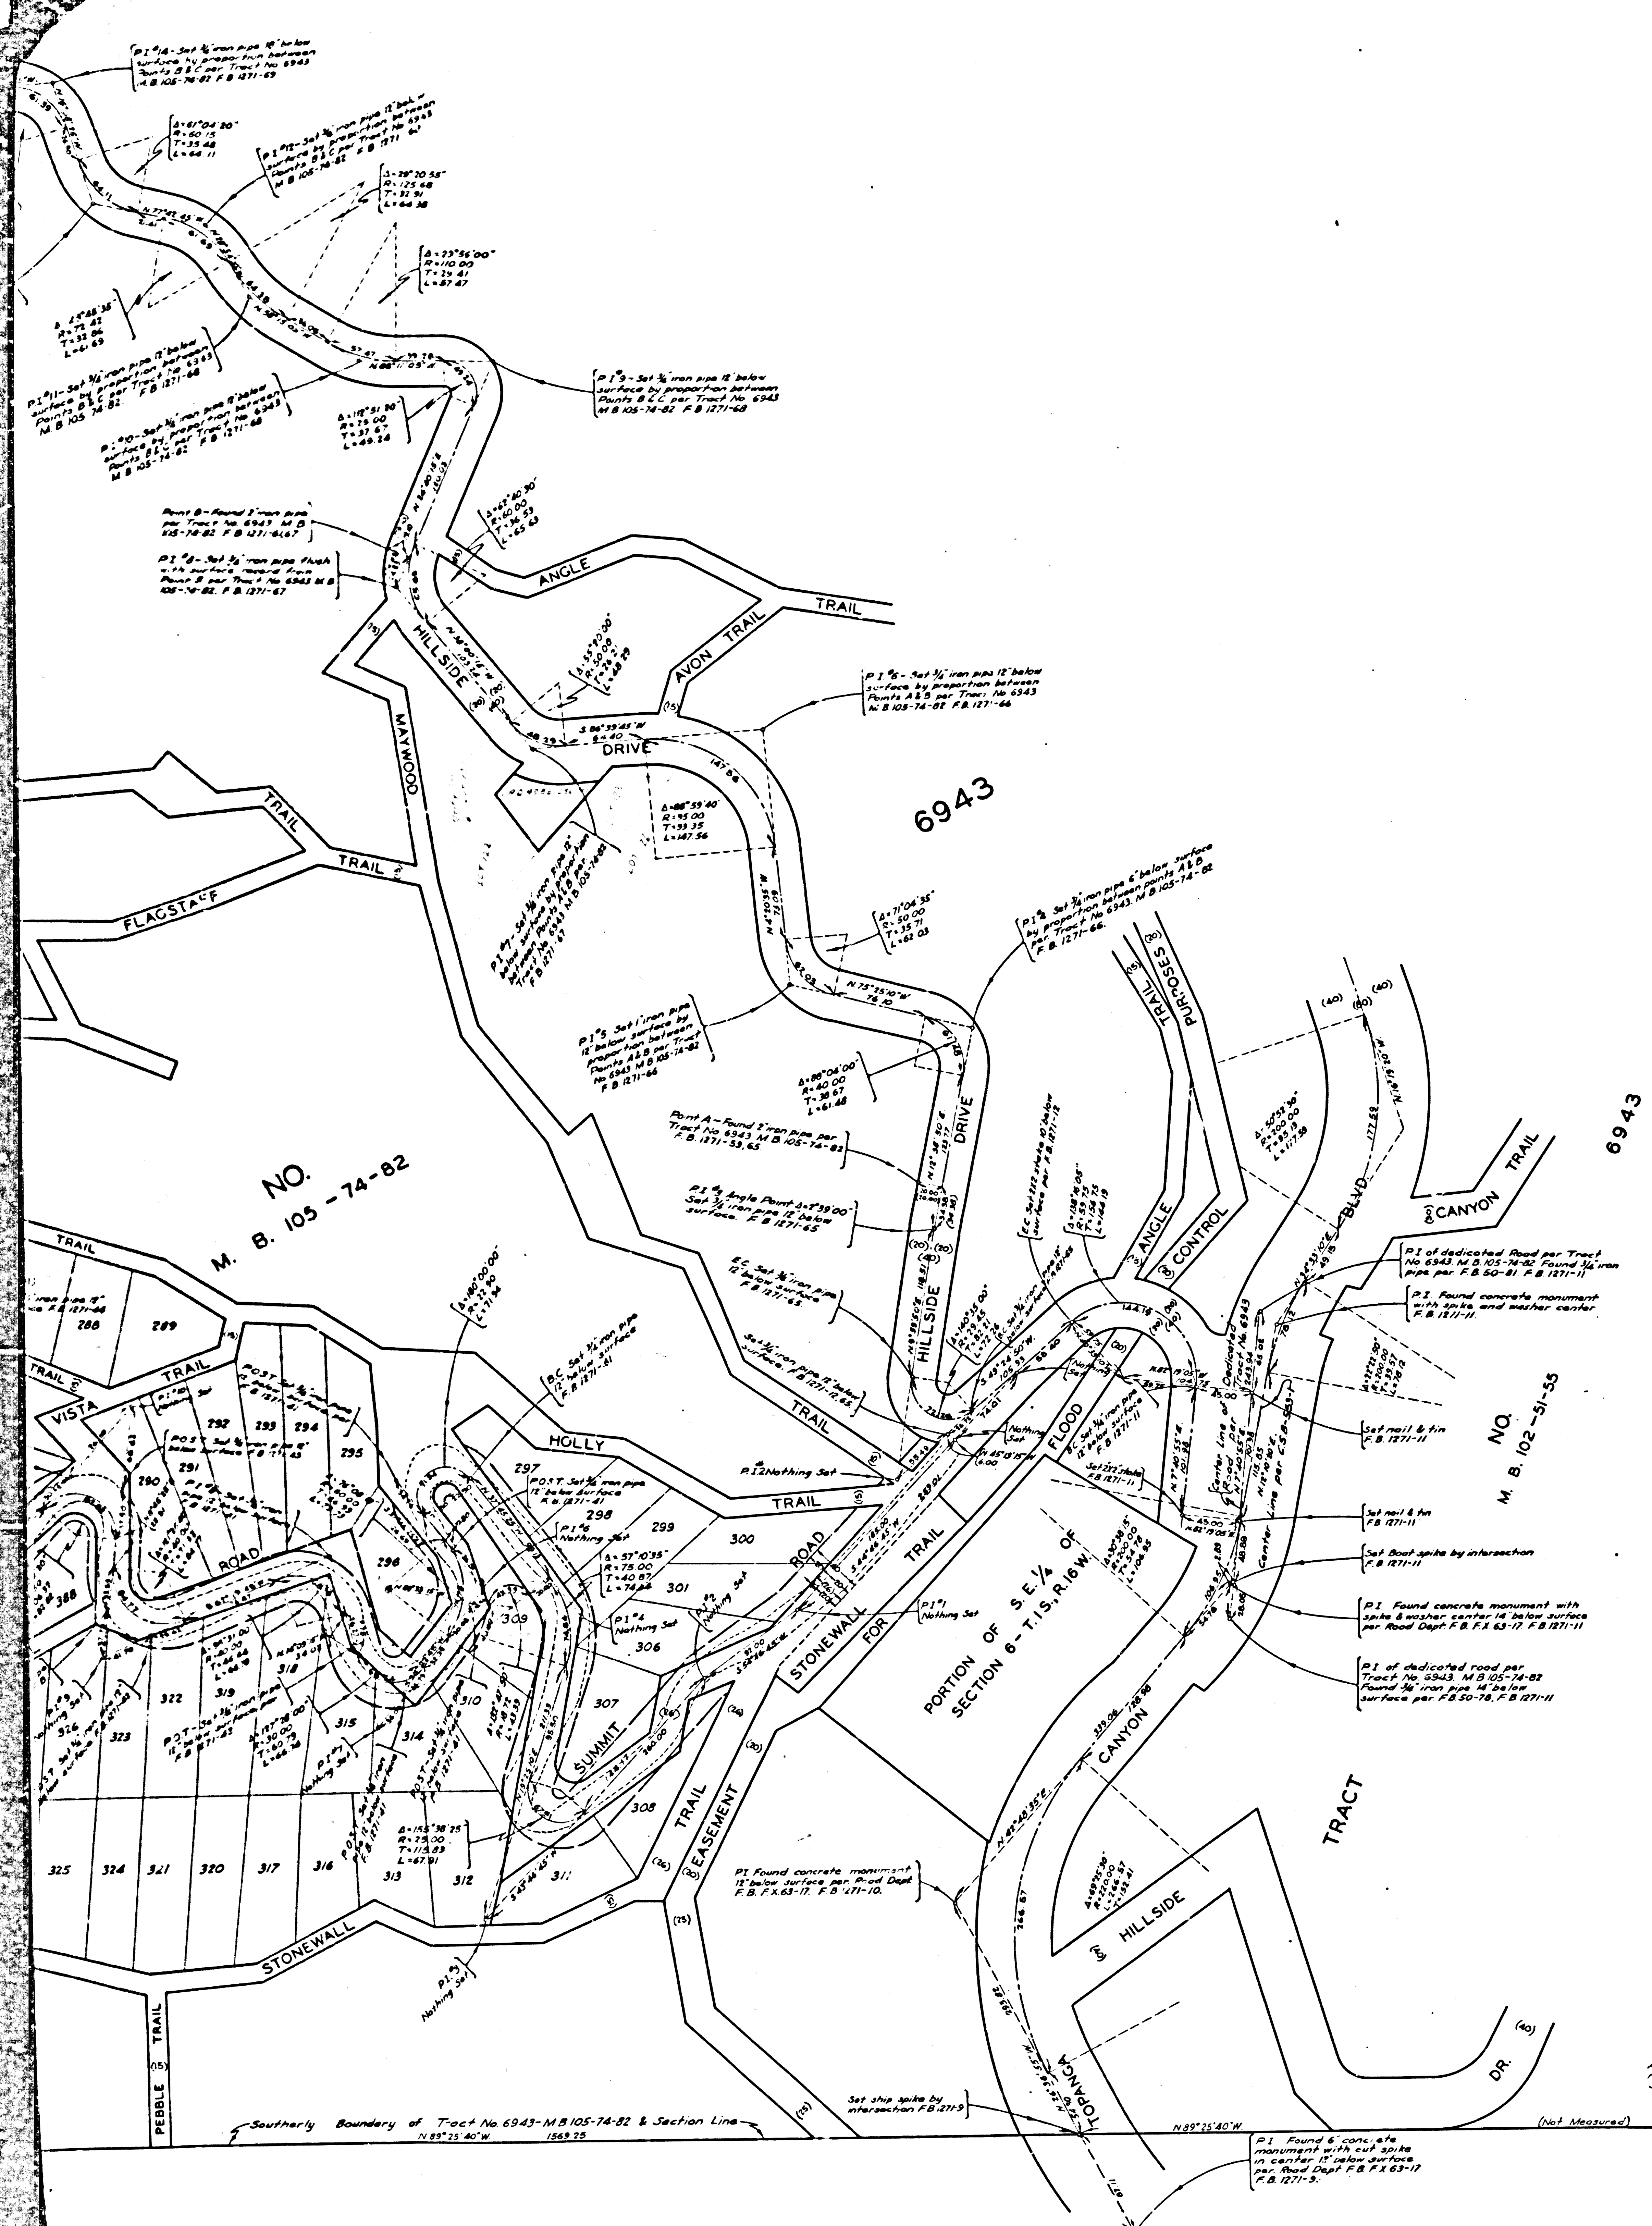

COUNTY OF LOS ANGELES
MAP OF
**SUMMIT ROAD
AND
HILLSIDE DRIVE**
IN
TRACT NO. 6943-M.B.105-74-82
COUNTY SURVEYORS MAP NO. B-2348
SCALE: 1 INCH = 50 FT.

JOB NUMBERS R-491 & R-581
WILLIAM J. FOX-COUNTY SURVEYOR
SURVEYED JUNE TO AUG. 1952
SURVEYED ON REQUEST OF THE ROAD
COMMISSIONER PER. REQUISITION NO. 1174
DATED JAN. 11 1952, AND ROAD DEPT. FIELD
ORDER NO. 542-4.
BEARINGS ARE BASED ON THE BEARING OF
TOPANGA CANYON BLVD. AS SHOWN ON
TRACT NO. 6943-M.B. 105-74-82
F.B. 1271-5-71
FIELD WORK BY F.M. BLANCHARD
OFFICE WORK BY K.R. McPHERSON
CHECKED BY T.H. BURNS
K.R. McPHERSON

