


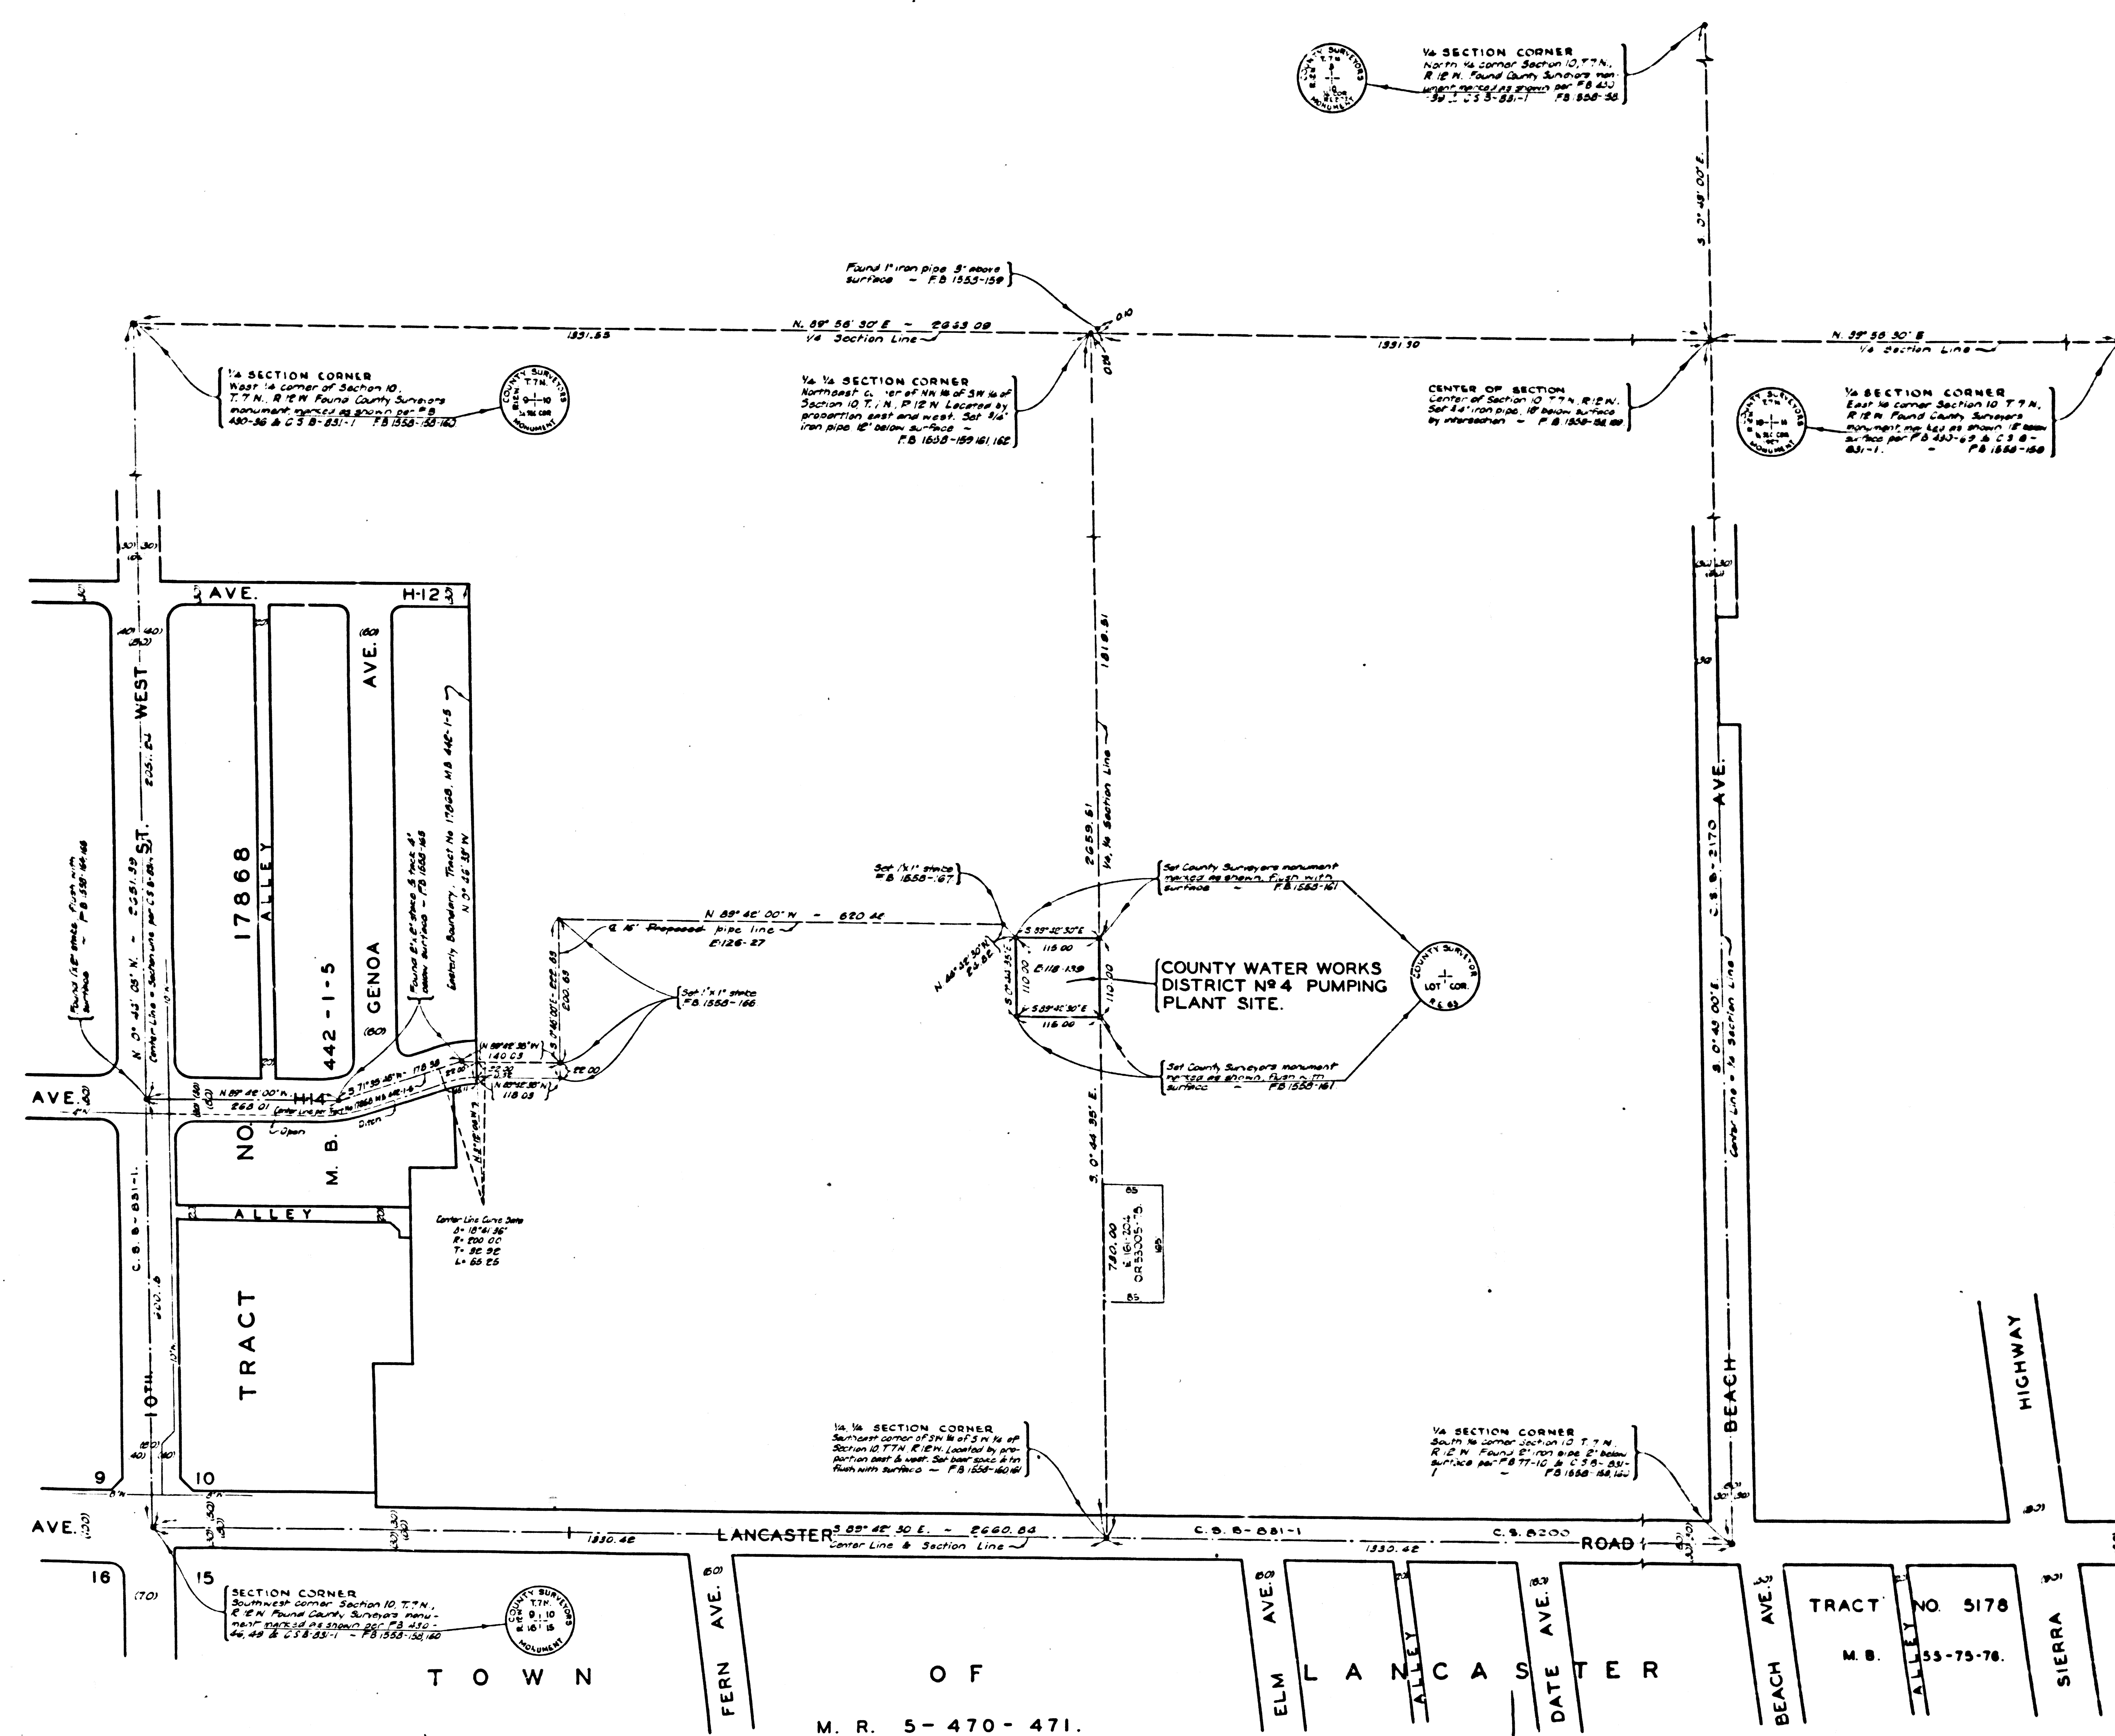

COUNTY OF LOS ANGELES
MAP OF
PUMPING PLANT SITE
IN
COUNTY WATER WORKS DISTRICT NO. 4

BEING THE NORTHERLY 110 FEET OF THE SOUTHERLY 840
FEET OF THE EASTERLY 115 FEET OF THE SOUTHWEST 1/4
OF THE SOUTHWEST 1/4 OF SECTION 10, T7N, R12W, S3B&M.

COUNTY SURVEYORS MAP N^o B-2349
SCALE: 1 INCH = 100 FT.

JOB NUMBER 0460

WILLIAM J. FOX - COUNTY SURVEYOR.
SIGNED: MAY-AUGUST 1952.

SURVEYED: MAY-AUGUST 1952

SURVEYED ON REQUEST OF THE COUNTY
ENGINEER BY LETTER DATED MAY 9, 1952

BEARINGS ARE BASED ON THE BEARING

BEARINGS ARE BASED ON THE BEARING
OF AVENUE I AS SHOWN ON C.S.B-631-1

FD-1550-152-147

CONFIDENTIAL FILE # 158-100-110

FIELD WORK BY E.A. ROSECRANS
OFFICE WORK BY K.B. McPHERSON

T. M. ICHIKI

CHECKED BY R.A. McPHERSON

INDEX 70

CCD 0249

CSB-2343

1. *Chlorophyll a* (Chl *a*)

A | OF A |

11/11/11

100% 90% 80% 70% 60% 50% 40% 30% 20% 10% 0%

100

CSB-2349
A1 OF A1