
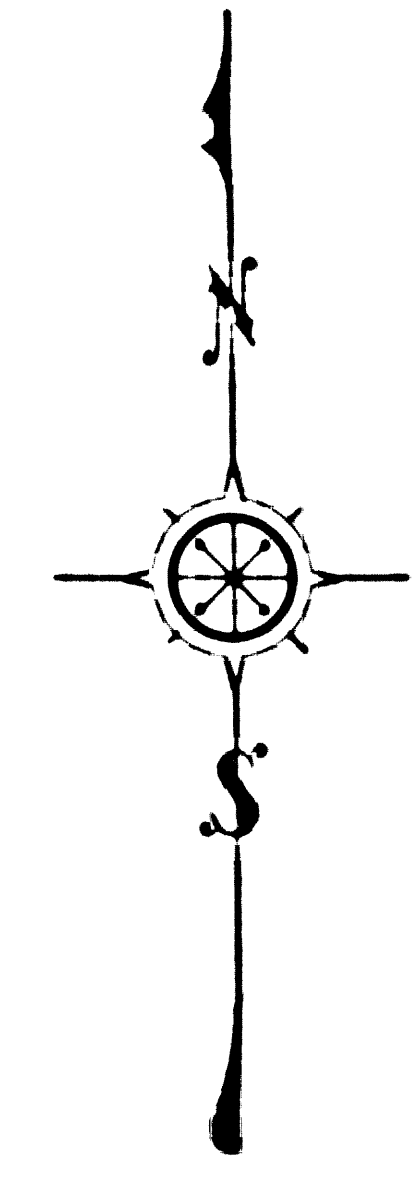


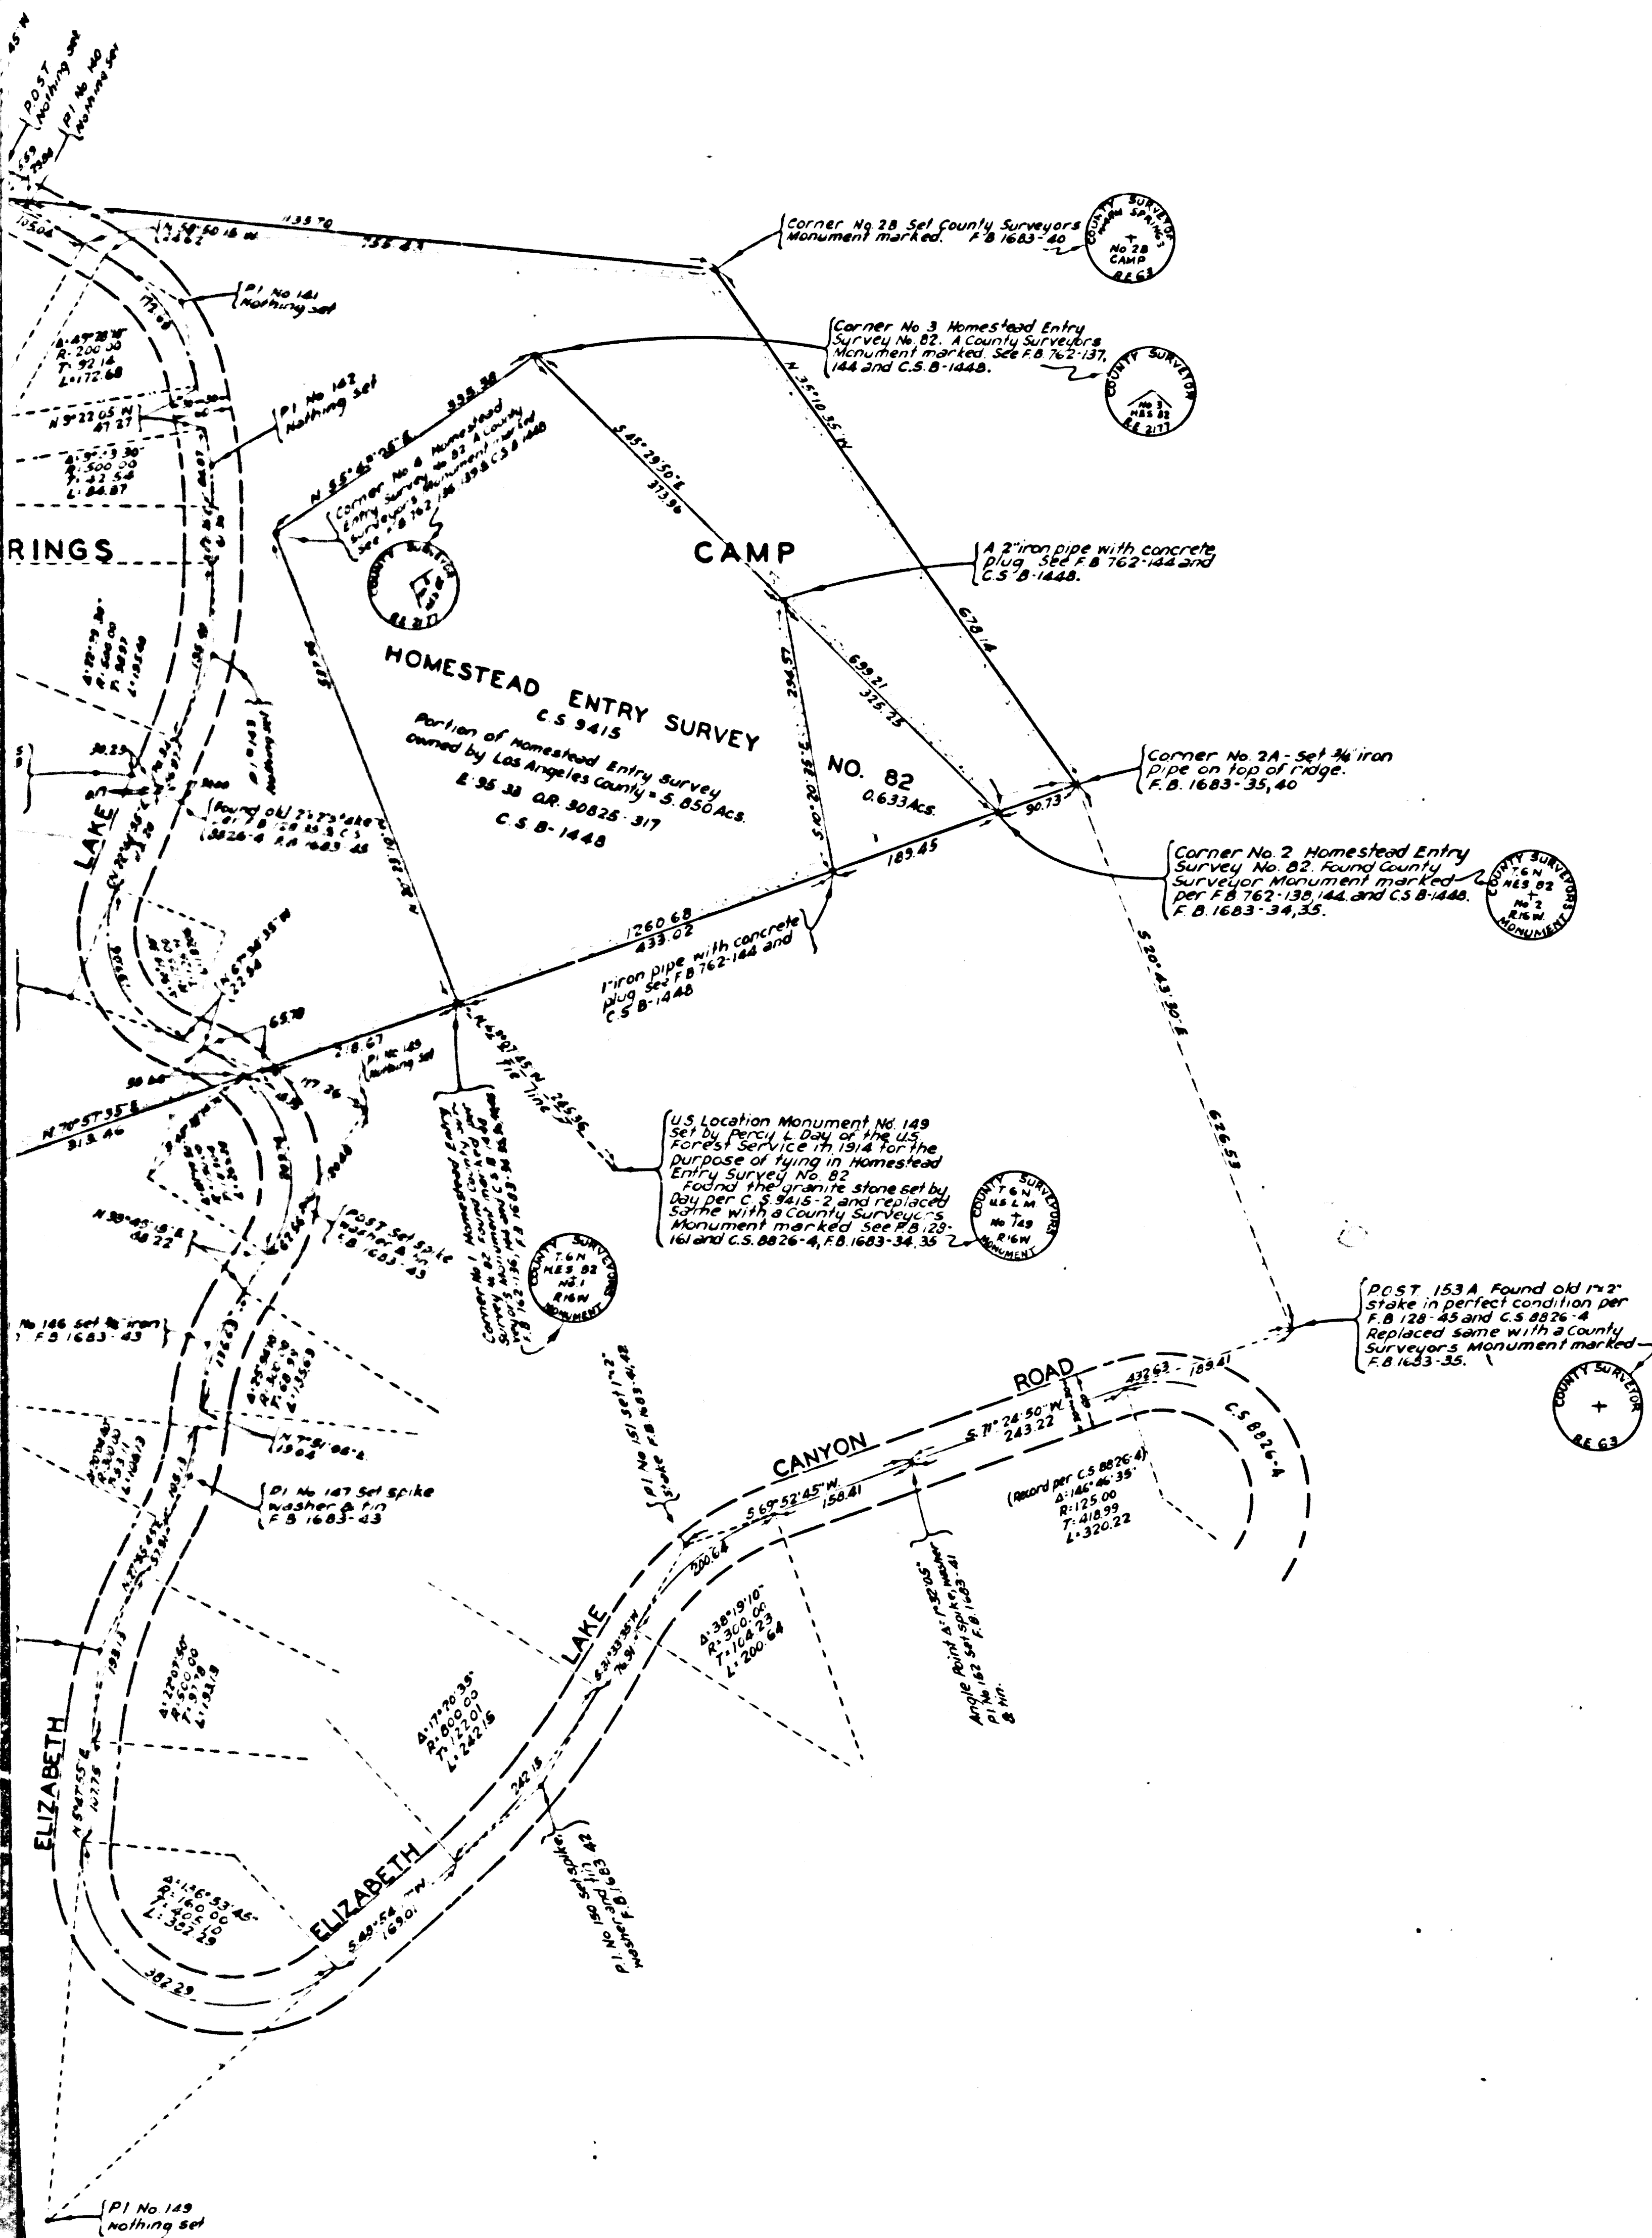

COUNTY OF LOS ANGELES
 MAP OF
WARM SPRINGS CAMP
 LOCATED IN
 UNSURVEYED SECTION 15, T.6 N. R. 16 W.

COUNTY SURVEYORS MAP NO. B-2353
 SCALE: 1 INCH=100 FEET
 JOB NUMBER 8855
 WILLIAM J. FOX-COUNTY SURVEYOR
 SURVEYED SEPT. 1952
 SURVEYED ON REQUEST OF THE DIRECTOR
 OF THE DEPARTMENT OF PROPERTY MANAGE-
 MENT UNDER SEC. 79 ORD. 4099 BY LETTER
 DATED JULY 9 1952.
 BEARINGS ARE BASED ON THE BEARING OF
 THE SOUTHEASTERLY BOUNDARY OF HOME-
 STEAD ENTRY SURVEY NO. 82 AS SHOWN ON
 C.S. 8-1448.
 F. B. 1683- 34 TO 51
 FIELD WORK BY F. C. HOWARD
 OFFICE WORK BY K. R. M'PHERSON
 C. E. DROWN
 CHECKED BY K. R. M'PHERSON


CSB-2353
 A10FA2

CSB-B ON RAN 22073402 YTHUUC

COMPL 22073402 MAP NO B-5323

CSB-2353 ON PAM 270YVABUS YTHUO

CONITA SURVEYORS MAP NO B-5323

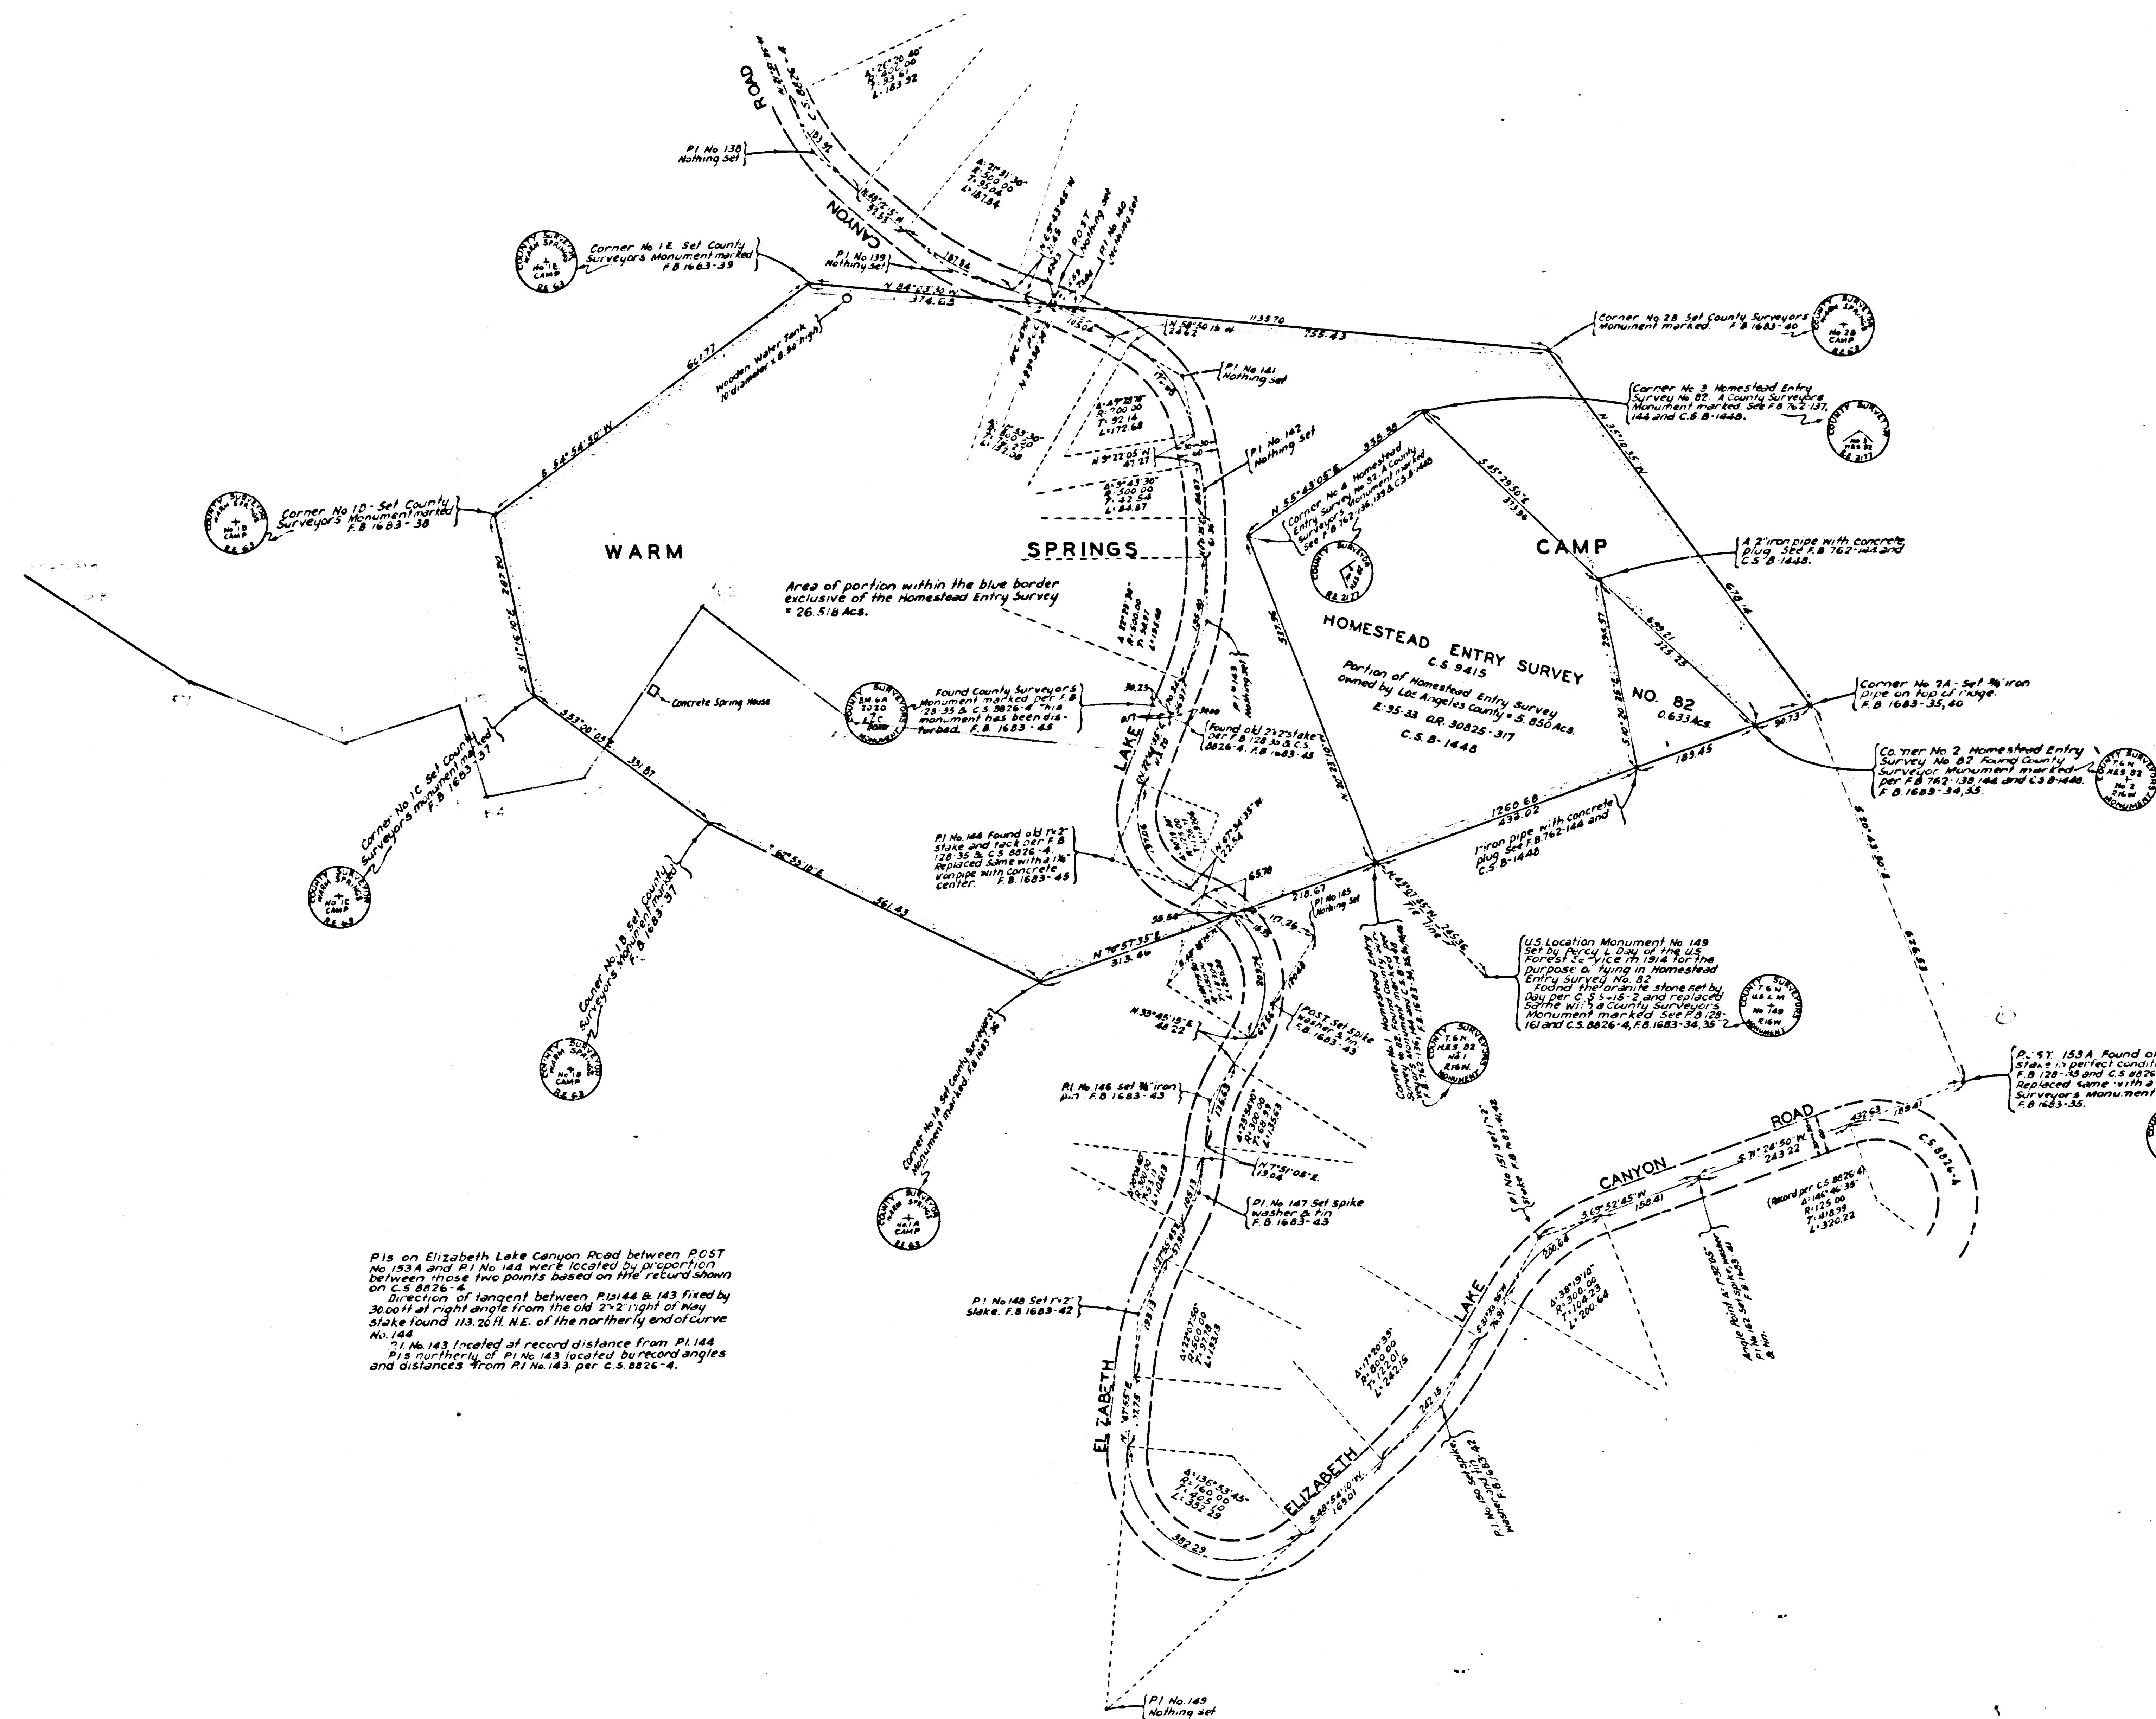

P1s on Elizabeth Lake Canyon Road between POST No 153A and P1 No 144 were located by proportion between these two points based on the return shown on C.S. 8826-4.
Direction of tangent between P1s 144 & 143 fixed by 3000 ft at right angle from the old 2-1/2 inch of May stake found 113.26 ft. N.E. of the northerly end of curve No. 144.
P1 No 143 located at record distance from P1 144.
P1s northerly of P1 No 143 located by record angles and distances from P1 No 143 per C.S. 8826-4.

CSB-2353
A2 of A2