


CS-B 04 94M 2007AV02 YTHU03

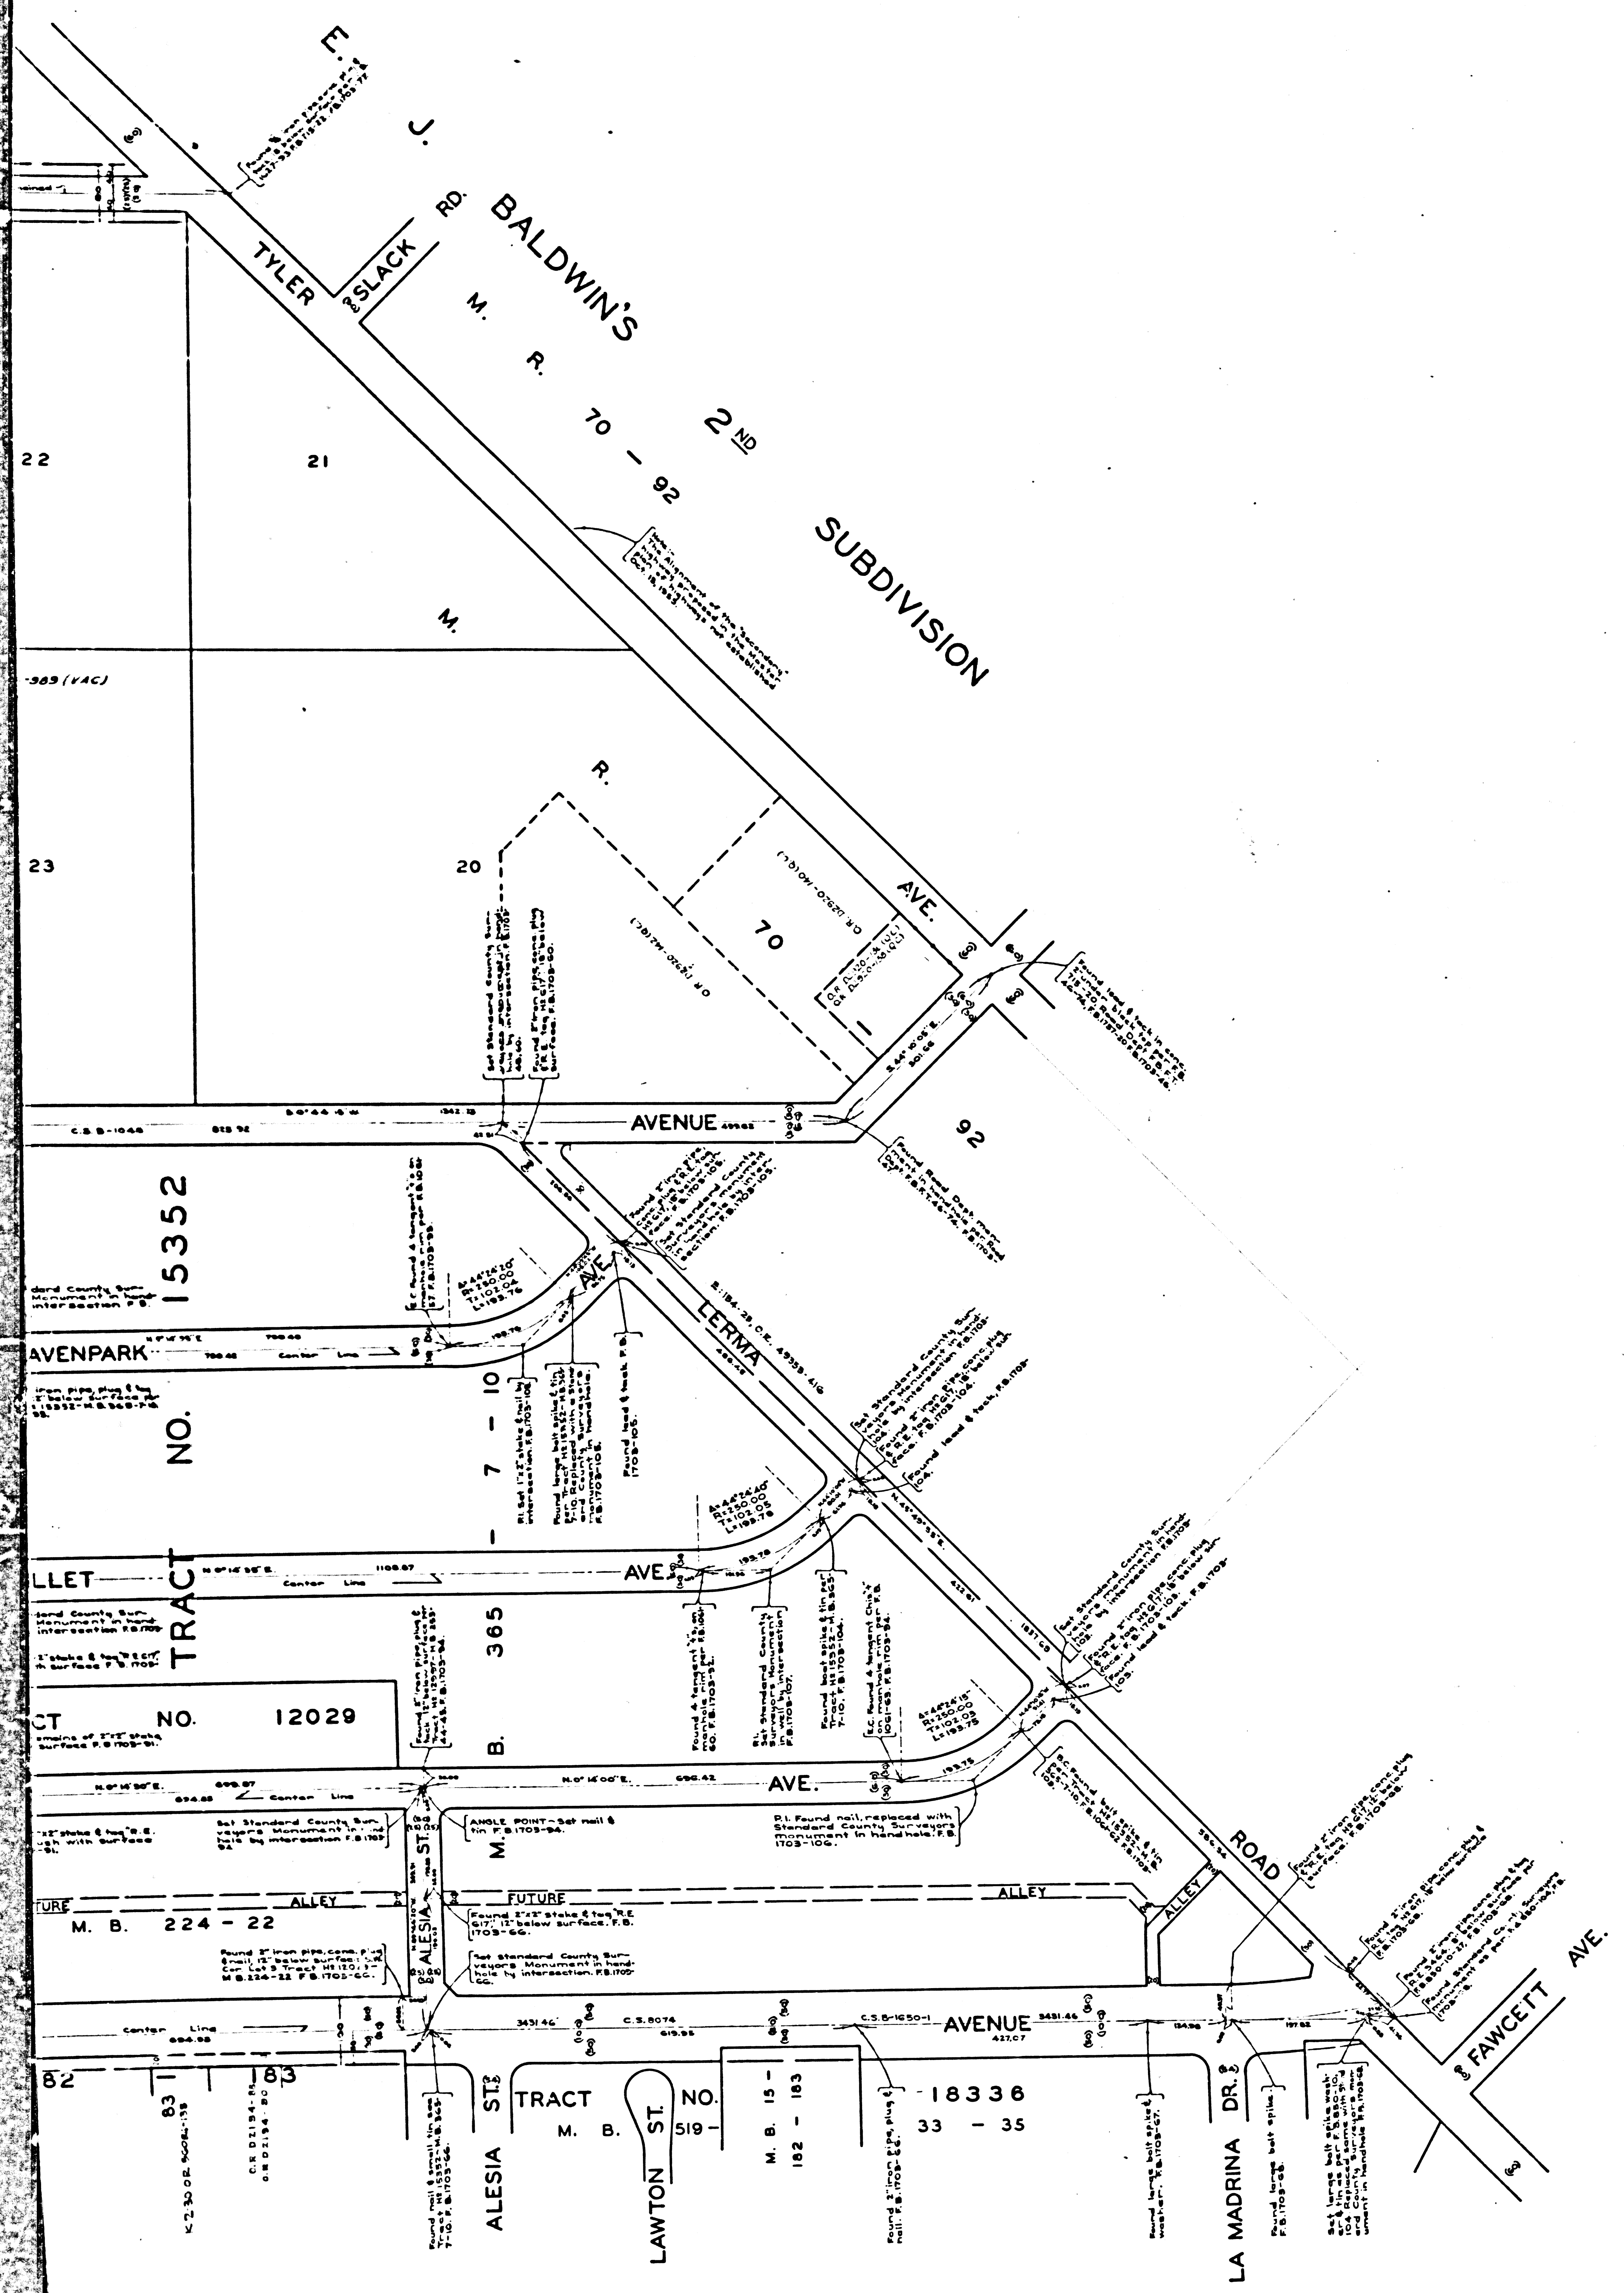

COUNTY OF LOS ANGELES
MAP OF
STREETS IN THE STROZIER AVENUE
SANITARY SEWER DISTRICT
COUNTY SURVEYORS MAP NO. B-2354
SCALE: 1 INCH = 100 FT.

JOB NUMBER 0303.00

WILLIAM J. FOX-COUNTY SURVEYOR
SURVEYED AUG. TO OCT. 1950, FEB. & MAR. 1955
SURVEYED ON REQUEST OF THE COUNTY
ENGINEER UNDER AUTHORITY BY ORDER OF
BOARD OF SUPERVISORS DATED FEB. 28, 1948
BEARINGS ARE BASED ON THE BEARINGS OF
HOTY AVENUE PER. C.S.B.-925


THIS SURVEY MADE TO ESTABLISH CENTER
LINES ON THE STREETS IN THIS AREA
PRELIMINARY TO CONSTRUCTION OF SEWERS
IN THE SANITARY SEWER DISTRICT
COUNTY IMPROVEMENT NO. 1367

F.B. 1703-45-108
FIELD WORK BY...R.B. HOBSON
OFFICE WORK BY...C.C. RUBENACKER
CHECKED BY...C.J. GALLI

NOTE: ALL STANDARD COUNTY SURVEYORS
MONUMENT ARE 2" IRON PIPE SET
IN CONCRETE WITH BRASS CAP MARKED

THIS MAP FILED 1955
JOHN A. LAMBIE COUNTY ENGINEER

COUNTY ENGINEER MAP NO. B-5324

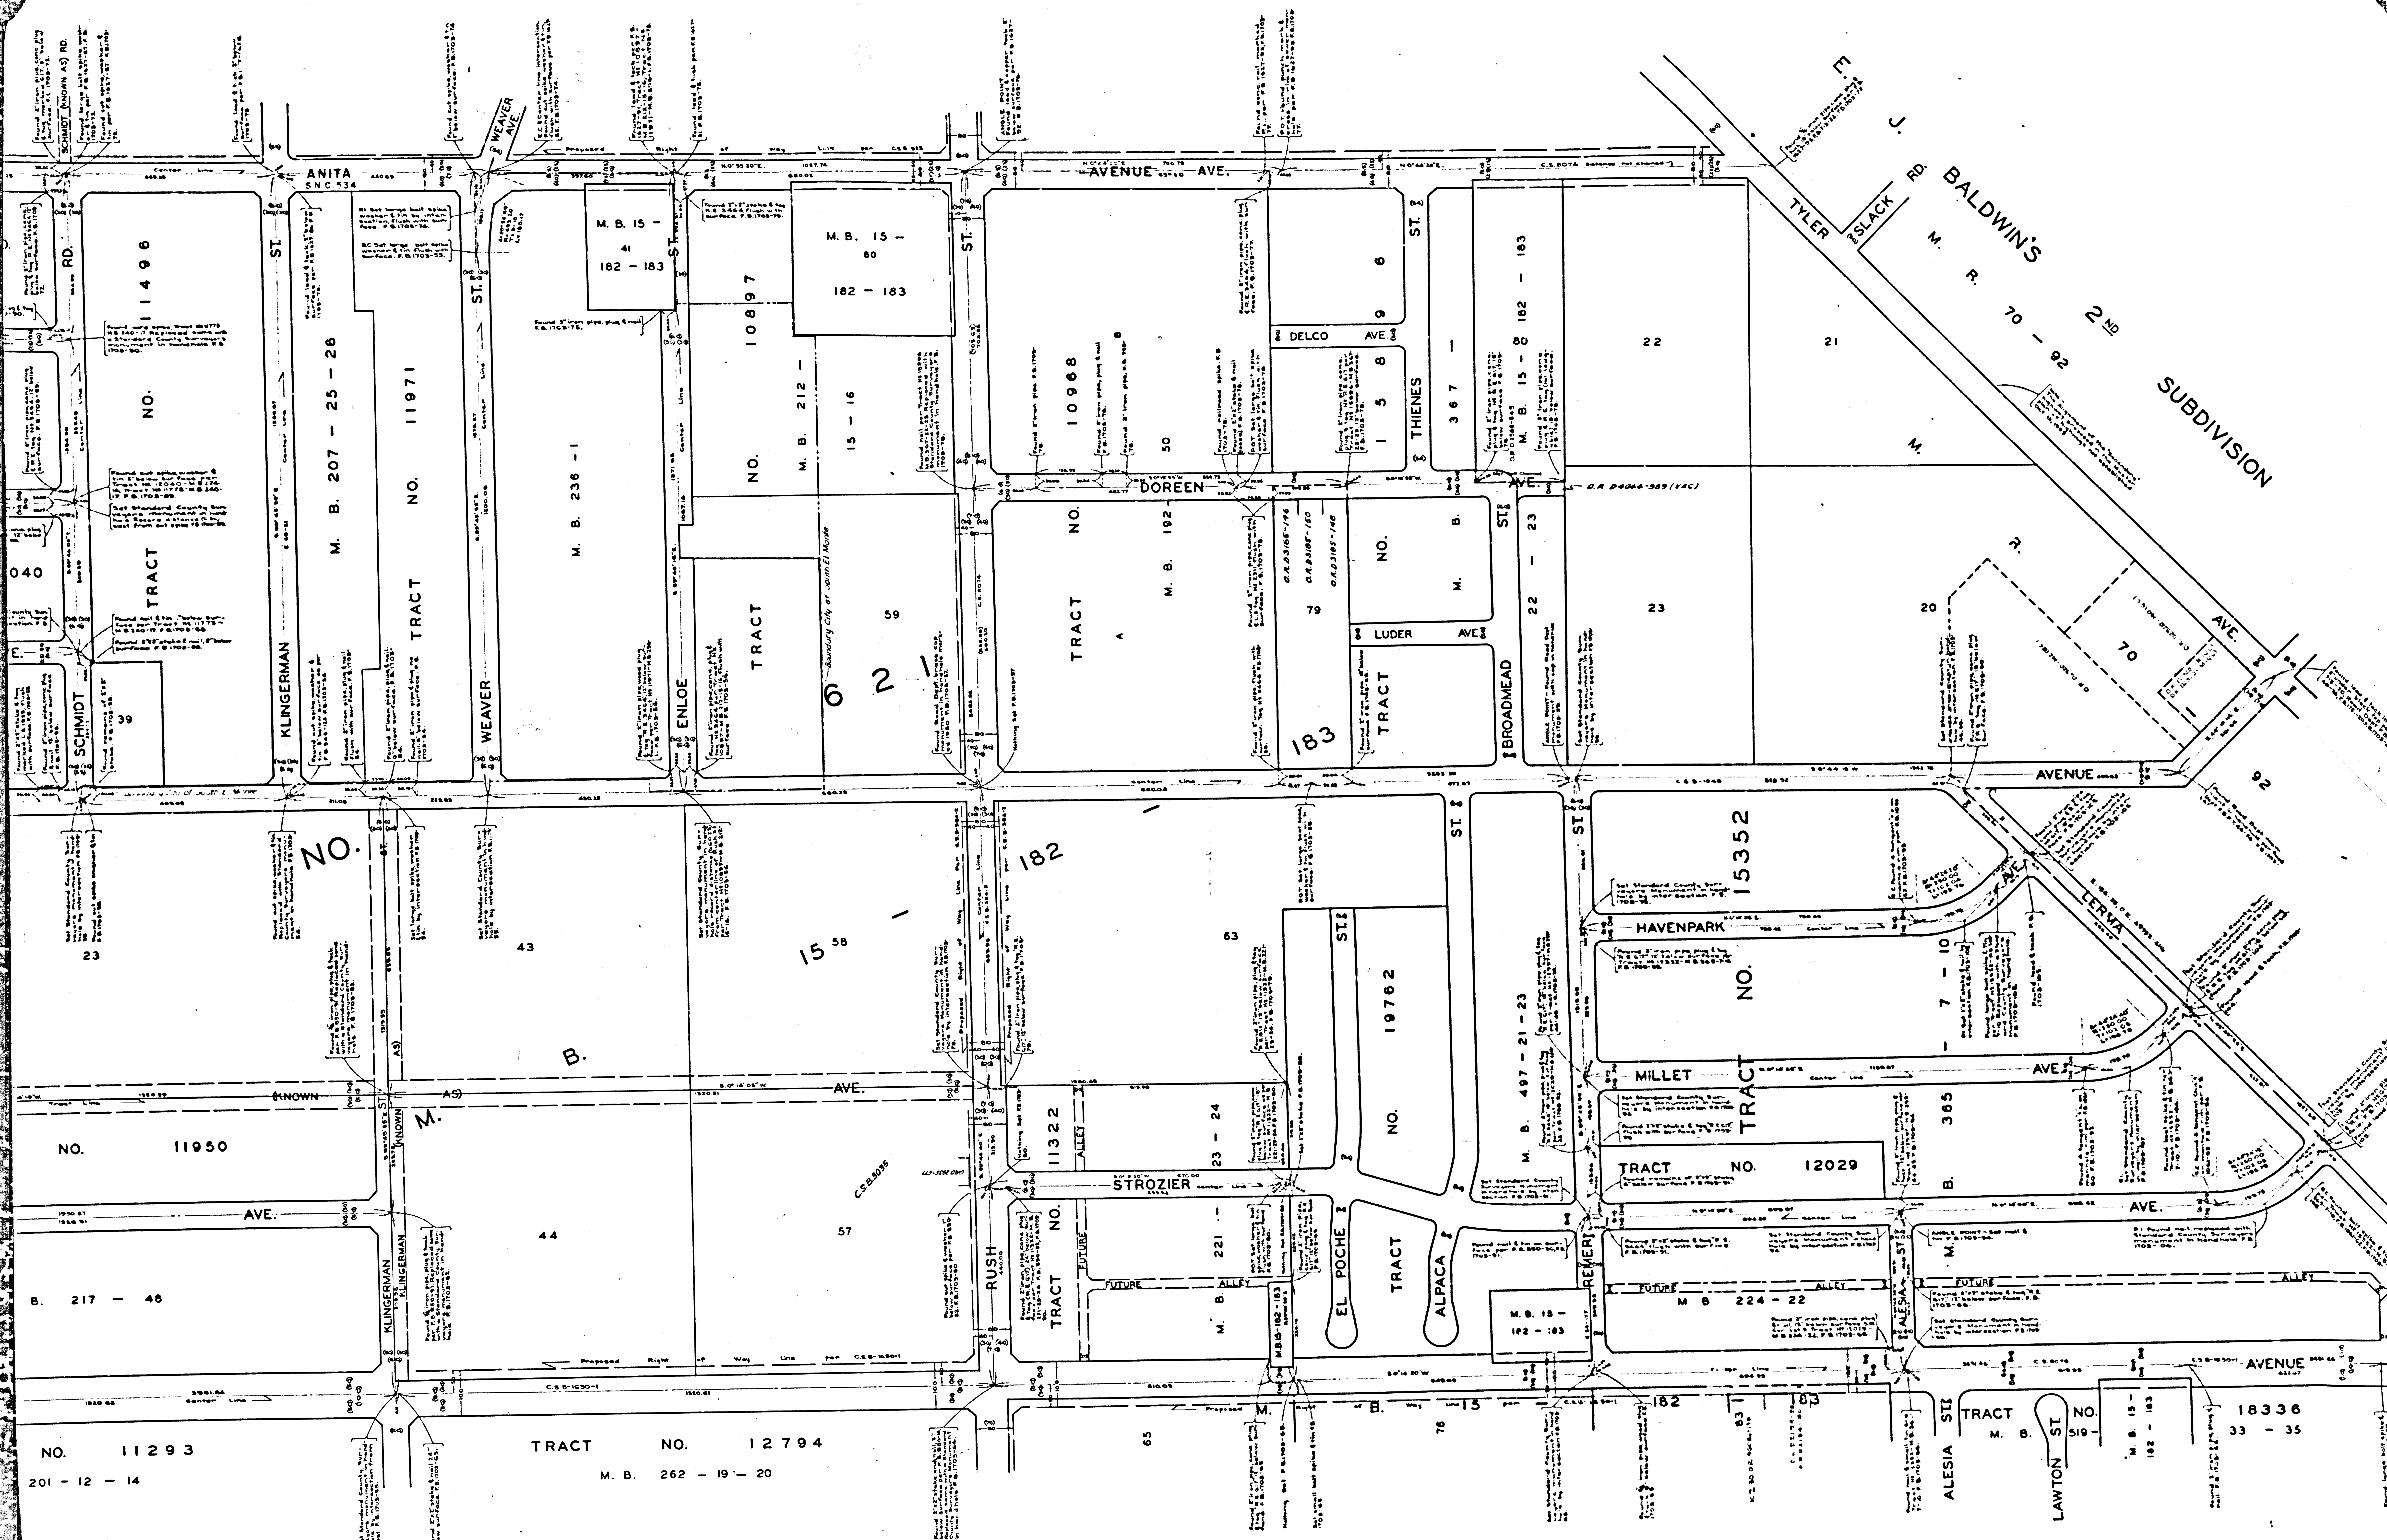

CSB-2354
A2 of A3

