

# SHEET MUSIC SHEETS

COUNTY OF LOS ANGELES  
MAP OF  
STREETS IN THE SOUTH EL MONTE  
AREA IN THE 2<sup>ND</sup> FIELD DISTRICT

**COUNTY SURVEYORS MAP № B-2355**

**SHEET № 2 OF 2 SHEETS**

SCALE: 1 INCH = 100 FT.

**JOB NUMBER 8650**

---

**WILLIAM J. FOX ~ COUNTY SURVEYOR**

**RECEIVED MAY 11, 1942**

SURVEYED-MAY-JULY 1952

SURVEYED ON REQUEST OF THE COUNTY ENGINEER  
PER LETTER DATED APRIL 10, 1952, UNDER SEC. 79, ORD. 4099

DEPARTURE MEASUREMENTS ARE BASED ON THE BEARING OF  
MERCED AVE. PER C.S.B-2354

F. B. 1746-5-110


FIELD WORK BY . . . . . M.A.VAN DEREN  
OFFICE WORK BY . . . . . C.W.COX  
CHECKED BY . . . . . A.H.DREW

NOTE ~ THIS SURVEY MADE TO ESTABLISH CENTER LINE

NOTE ~ THIS SURVEY MADE TO ESTABLISH CENTER LINES  
ON STREETS IN THIS AREA, PRELIMINARY TO THE  
FORMATION OF SANITARY SEWER DISTRICTS.


CSB-2355-2

A1 OF A3

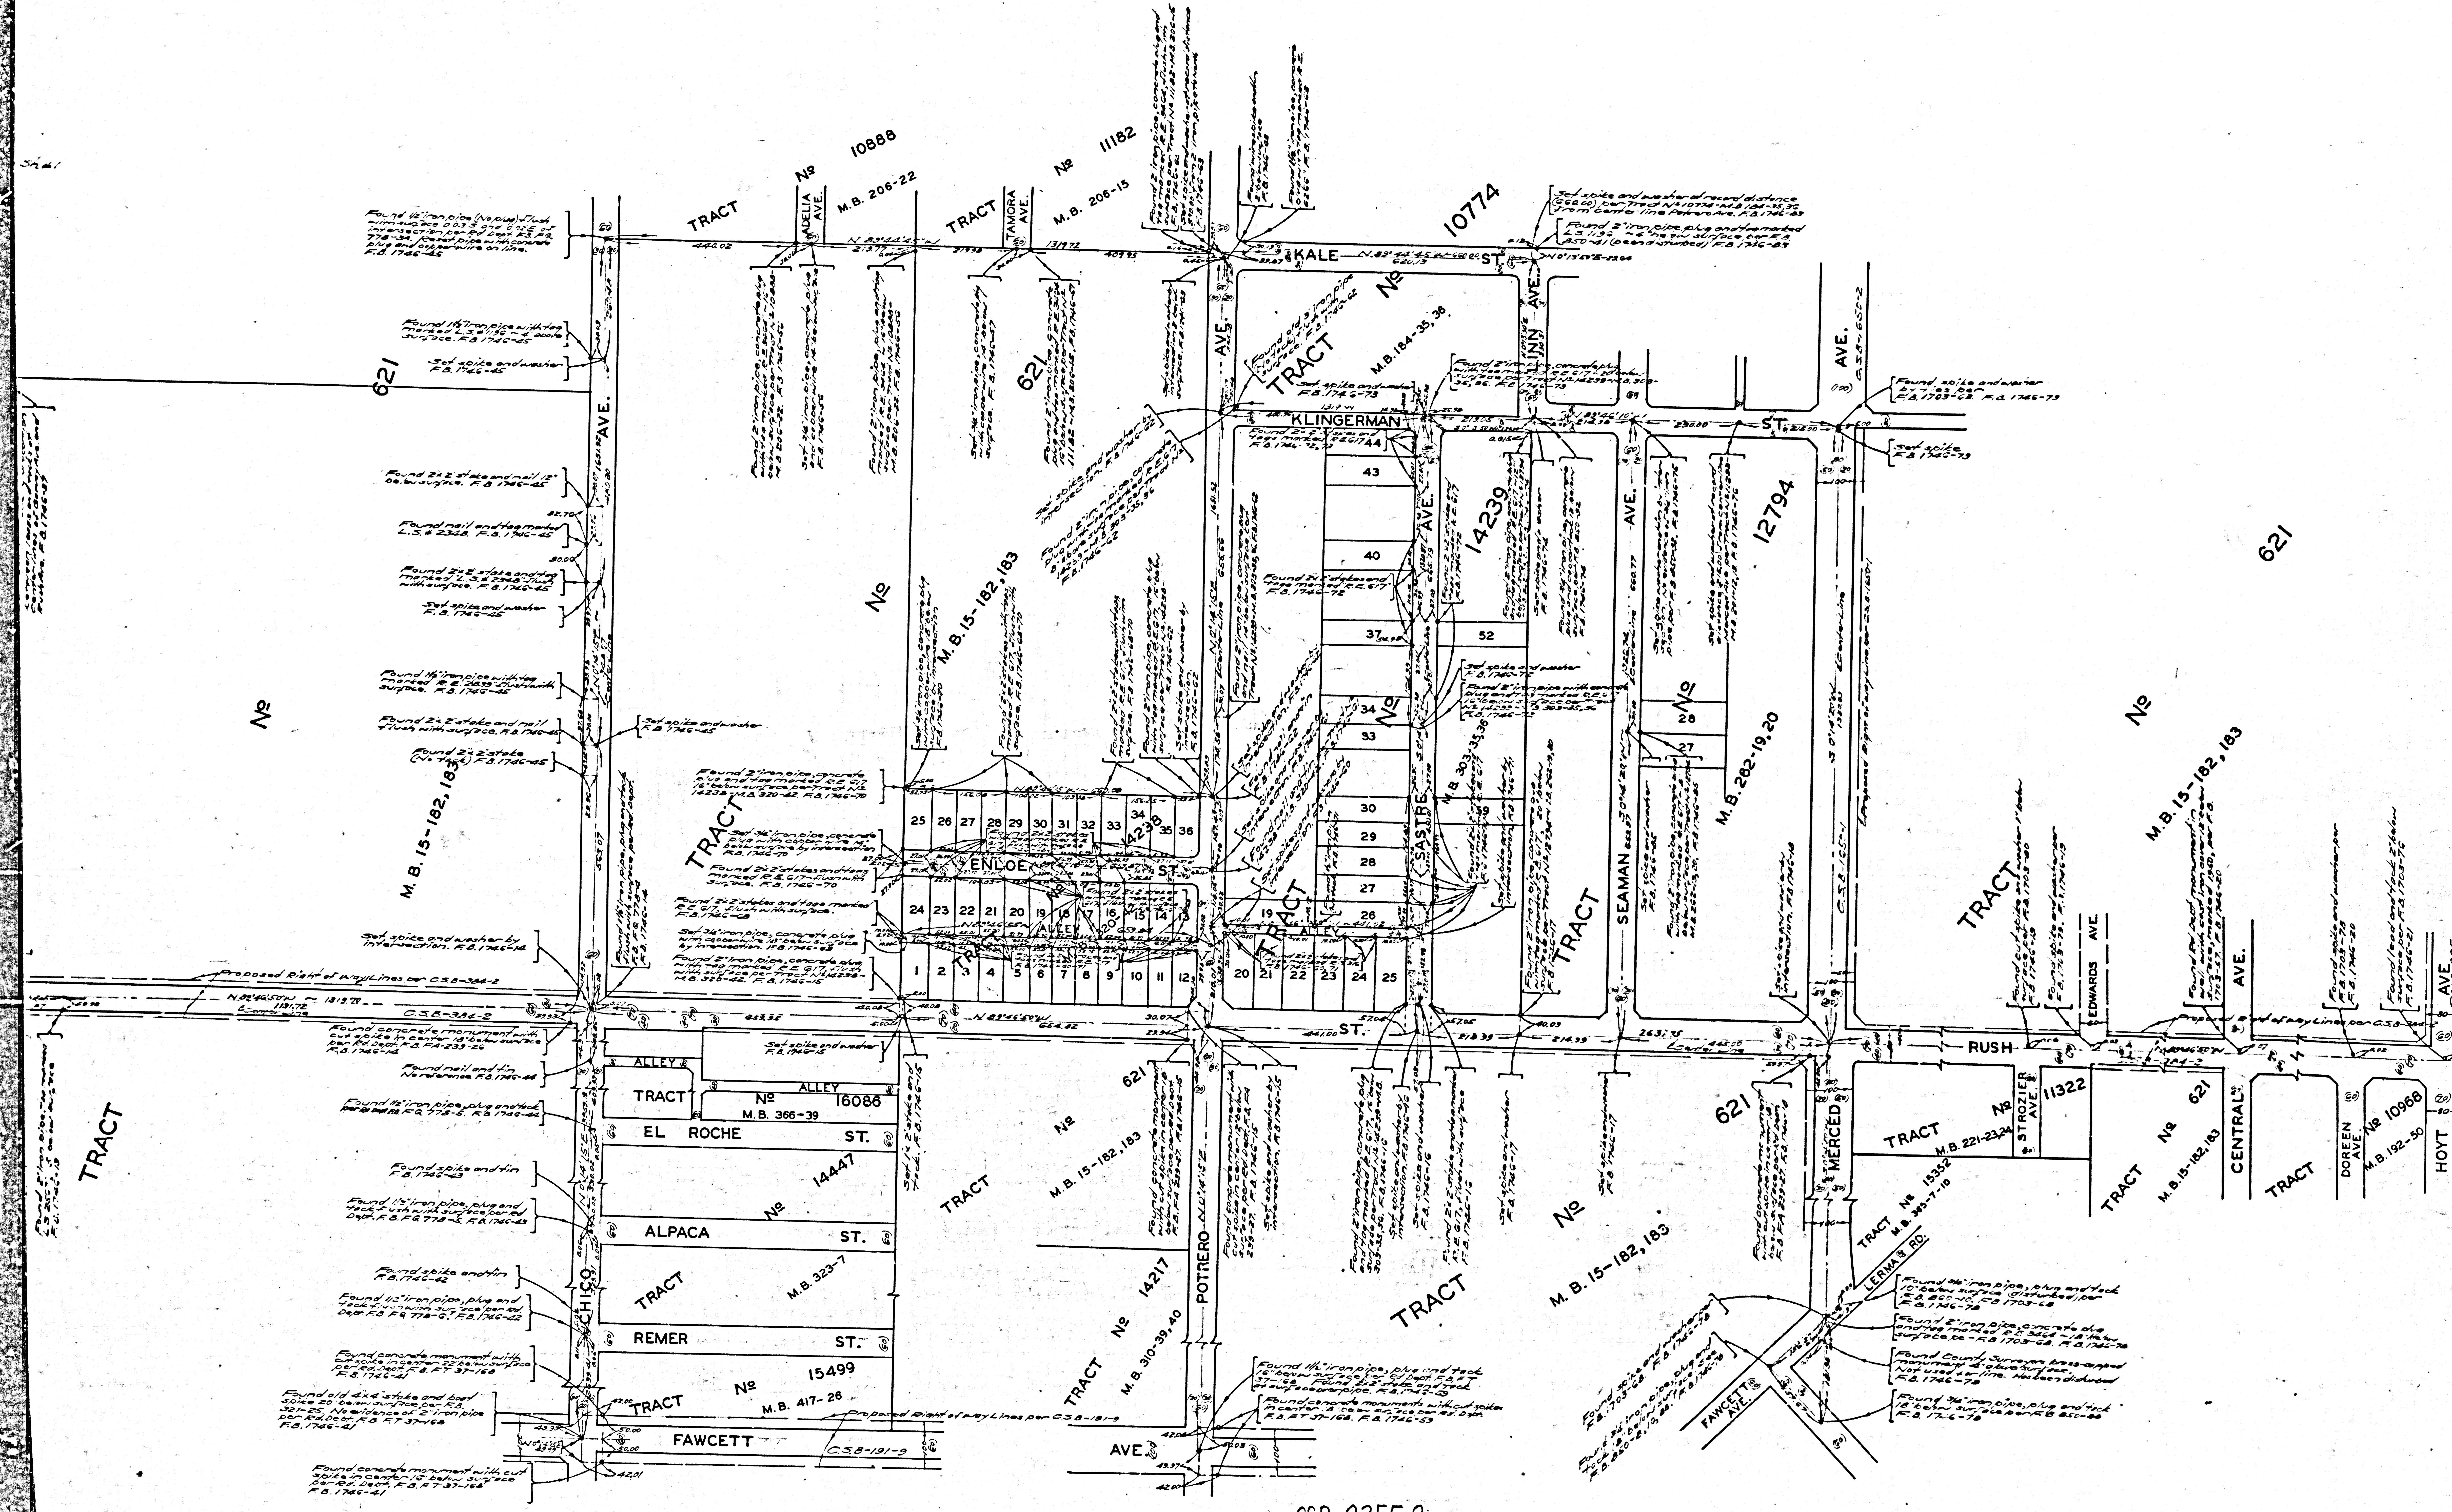


CSB-2355  
A2 OF A3

CONTRACT SHEET NO. 5 OF 5 SHEET 2  
NAME OF SURVEYORS: B-5322

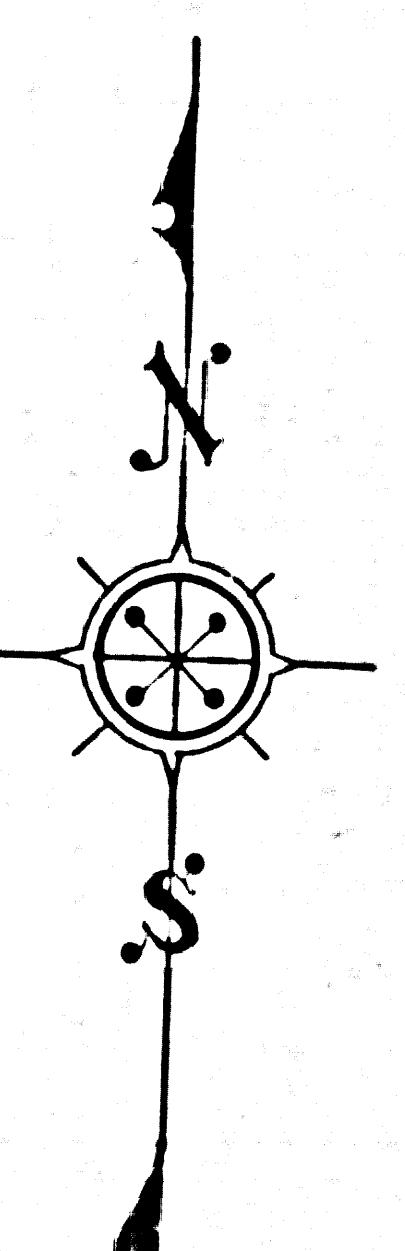

## CONTINUOUS SURVEILLANCE MAP

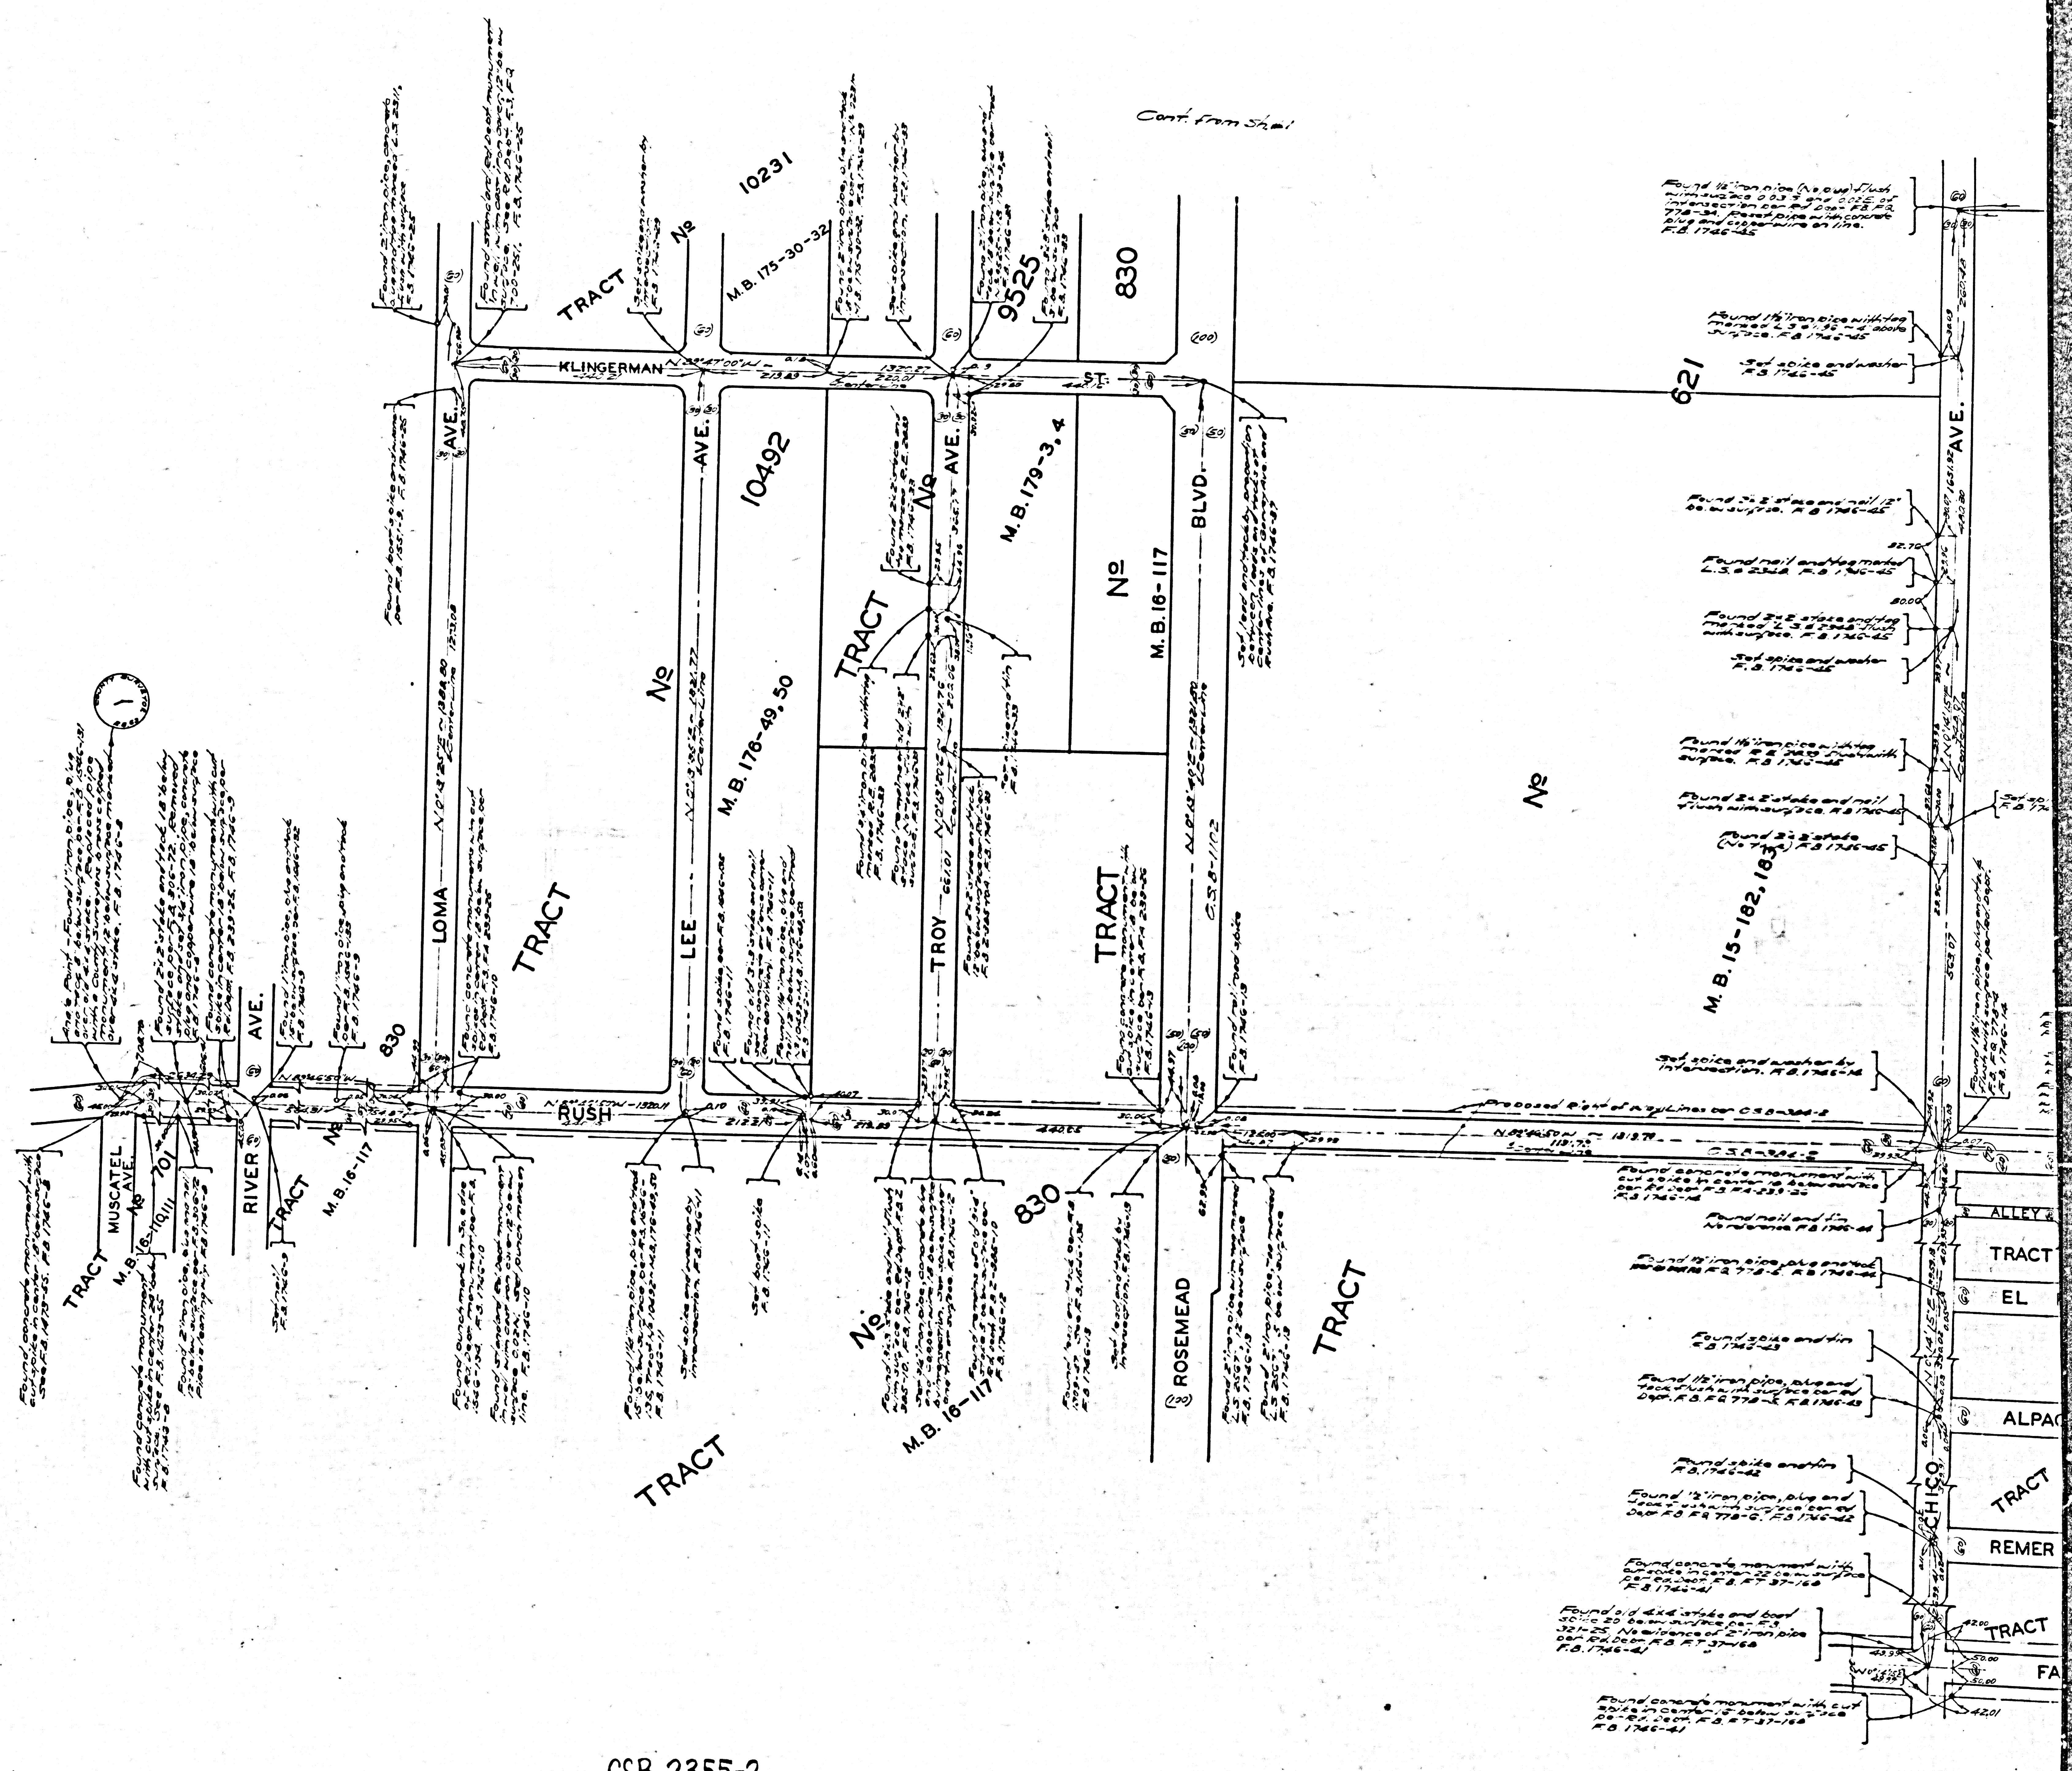

CSB-2355-2

A3 OF A3