


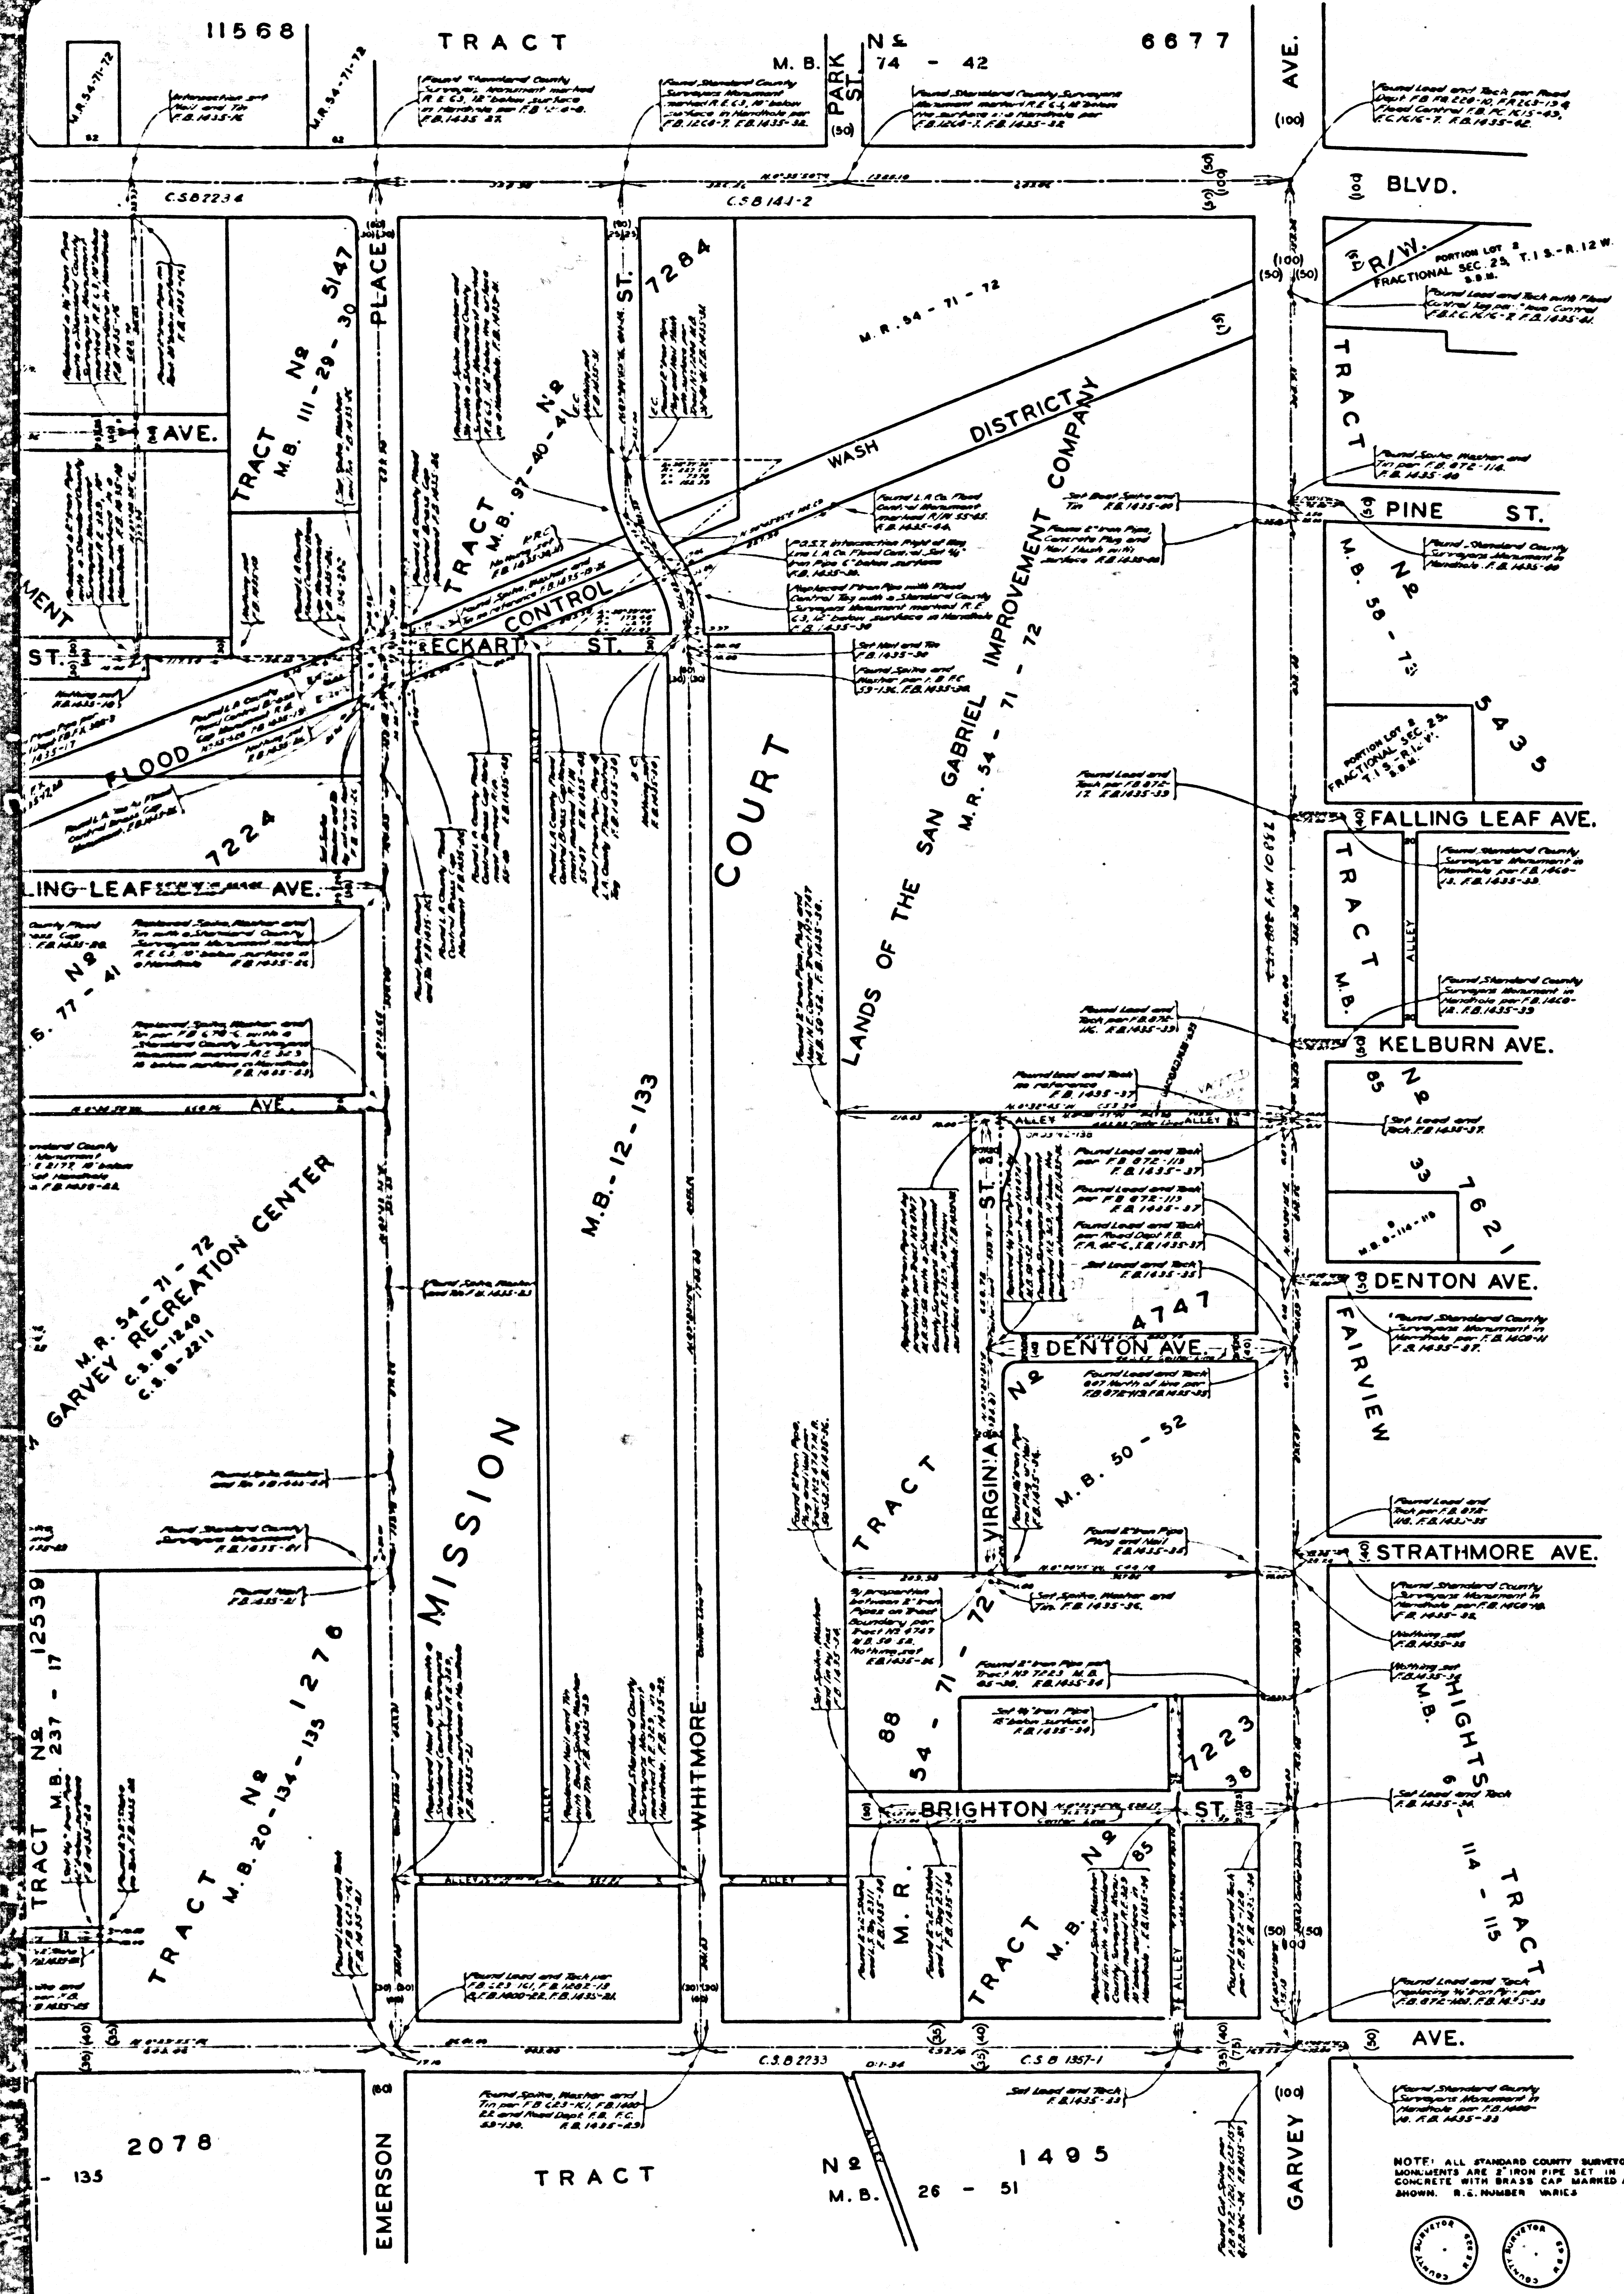

COUNTY OF LOS ANGELES
 MAP OF
 STREETS IN THE
 WHITMORE STREET
 SANITARY SEWER DISTRICT
 COUNTY SURVEYORS MAP NO.B-2356
 SCALE: 1 INCH = 100 FT.
 JOB NUMBER 8351
 WILLIAM J. FOX - COUNTY SURVEYOR
 SURVEYED MAR TO MAY 1946
 SURVEYED UNDER INSTRUCTIONS OF THE
 BOARD OF SUPERVISORS PER ORDER DATED
 FEB. 26, 1946
 BEARINGS ARE BASED ON THE BEARING OF
 SAN GABRIEL BLVD AS SHOWN ON C.S.B-2234
 F.B. 1435 - 3 - 44
 FIELD WORK BY.....N.R. SMITH
 J.J. LANIGAN
 OFFICE WORK BY.....L.C. WILSON
 CHECKED BY.....S.H. MILLER
 THIS SURVEY MADE TO ESTABLISH CENTER LINES
 ON THE STREETS IN THIS AREA PRELIMINARY TO
 CONSTRUCTION OF SEWERS IN THE WHITMORE ST.
 SANITARY SEWER DISTRICT, C.I. JOB NO. 1243

NOTE: ALL STANDARD COUNTY SURVEYORS
 MONUMENTS ARE 2" IRON PIPE SET IN
 CONCRETE WITH BRASS CAP MARKED AS
 SHOWN. R.S. NUMBER UNITS

CSB-2356
 A1 of A2

COUNTY SURVEYORS MAP NO. B-2356
 1946

