
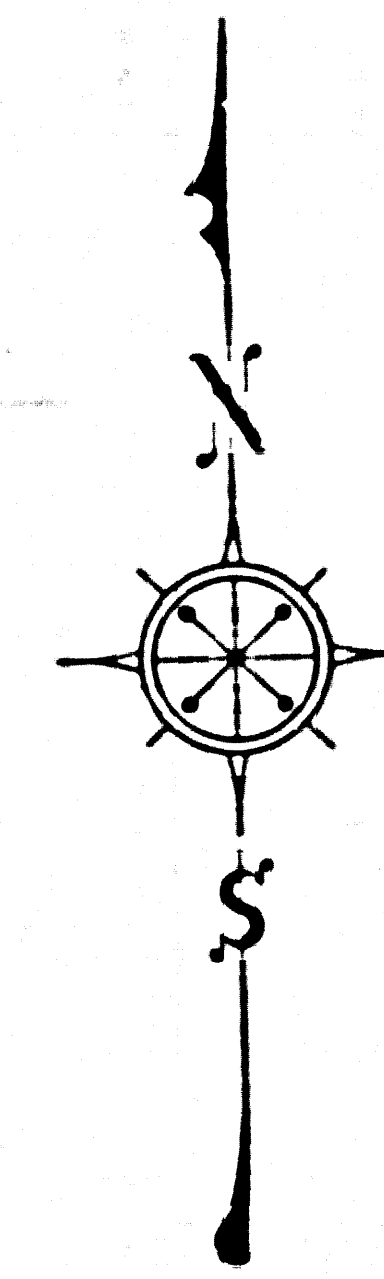


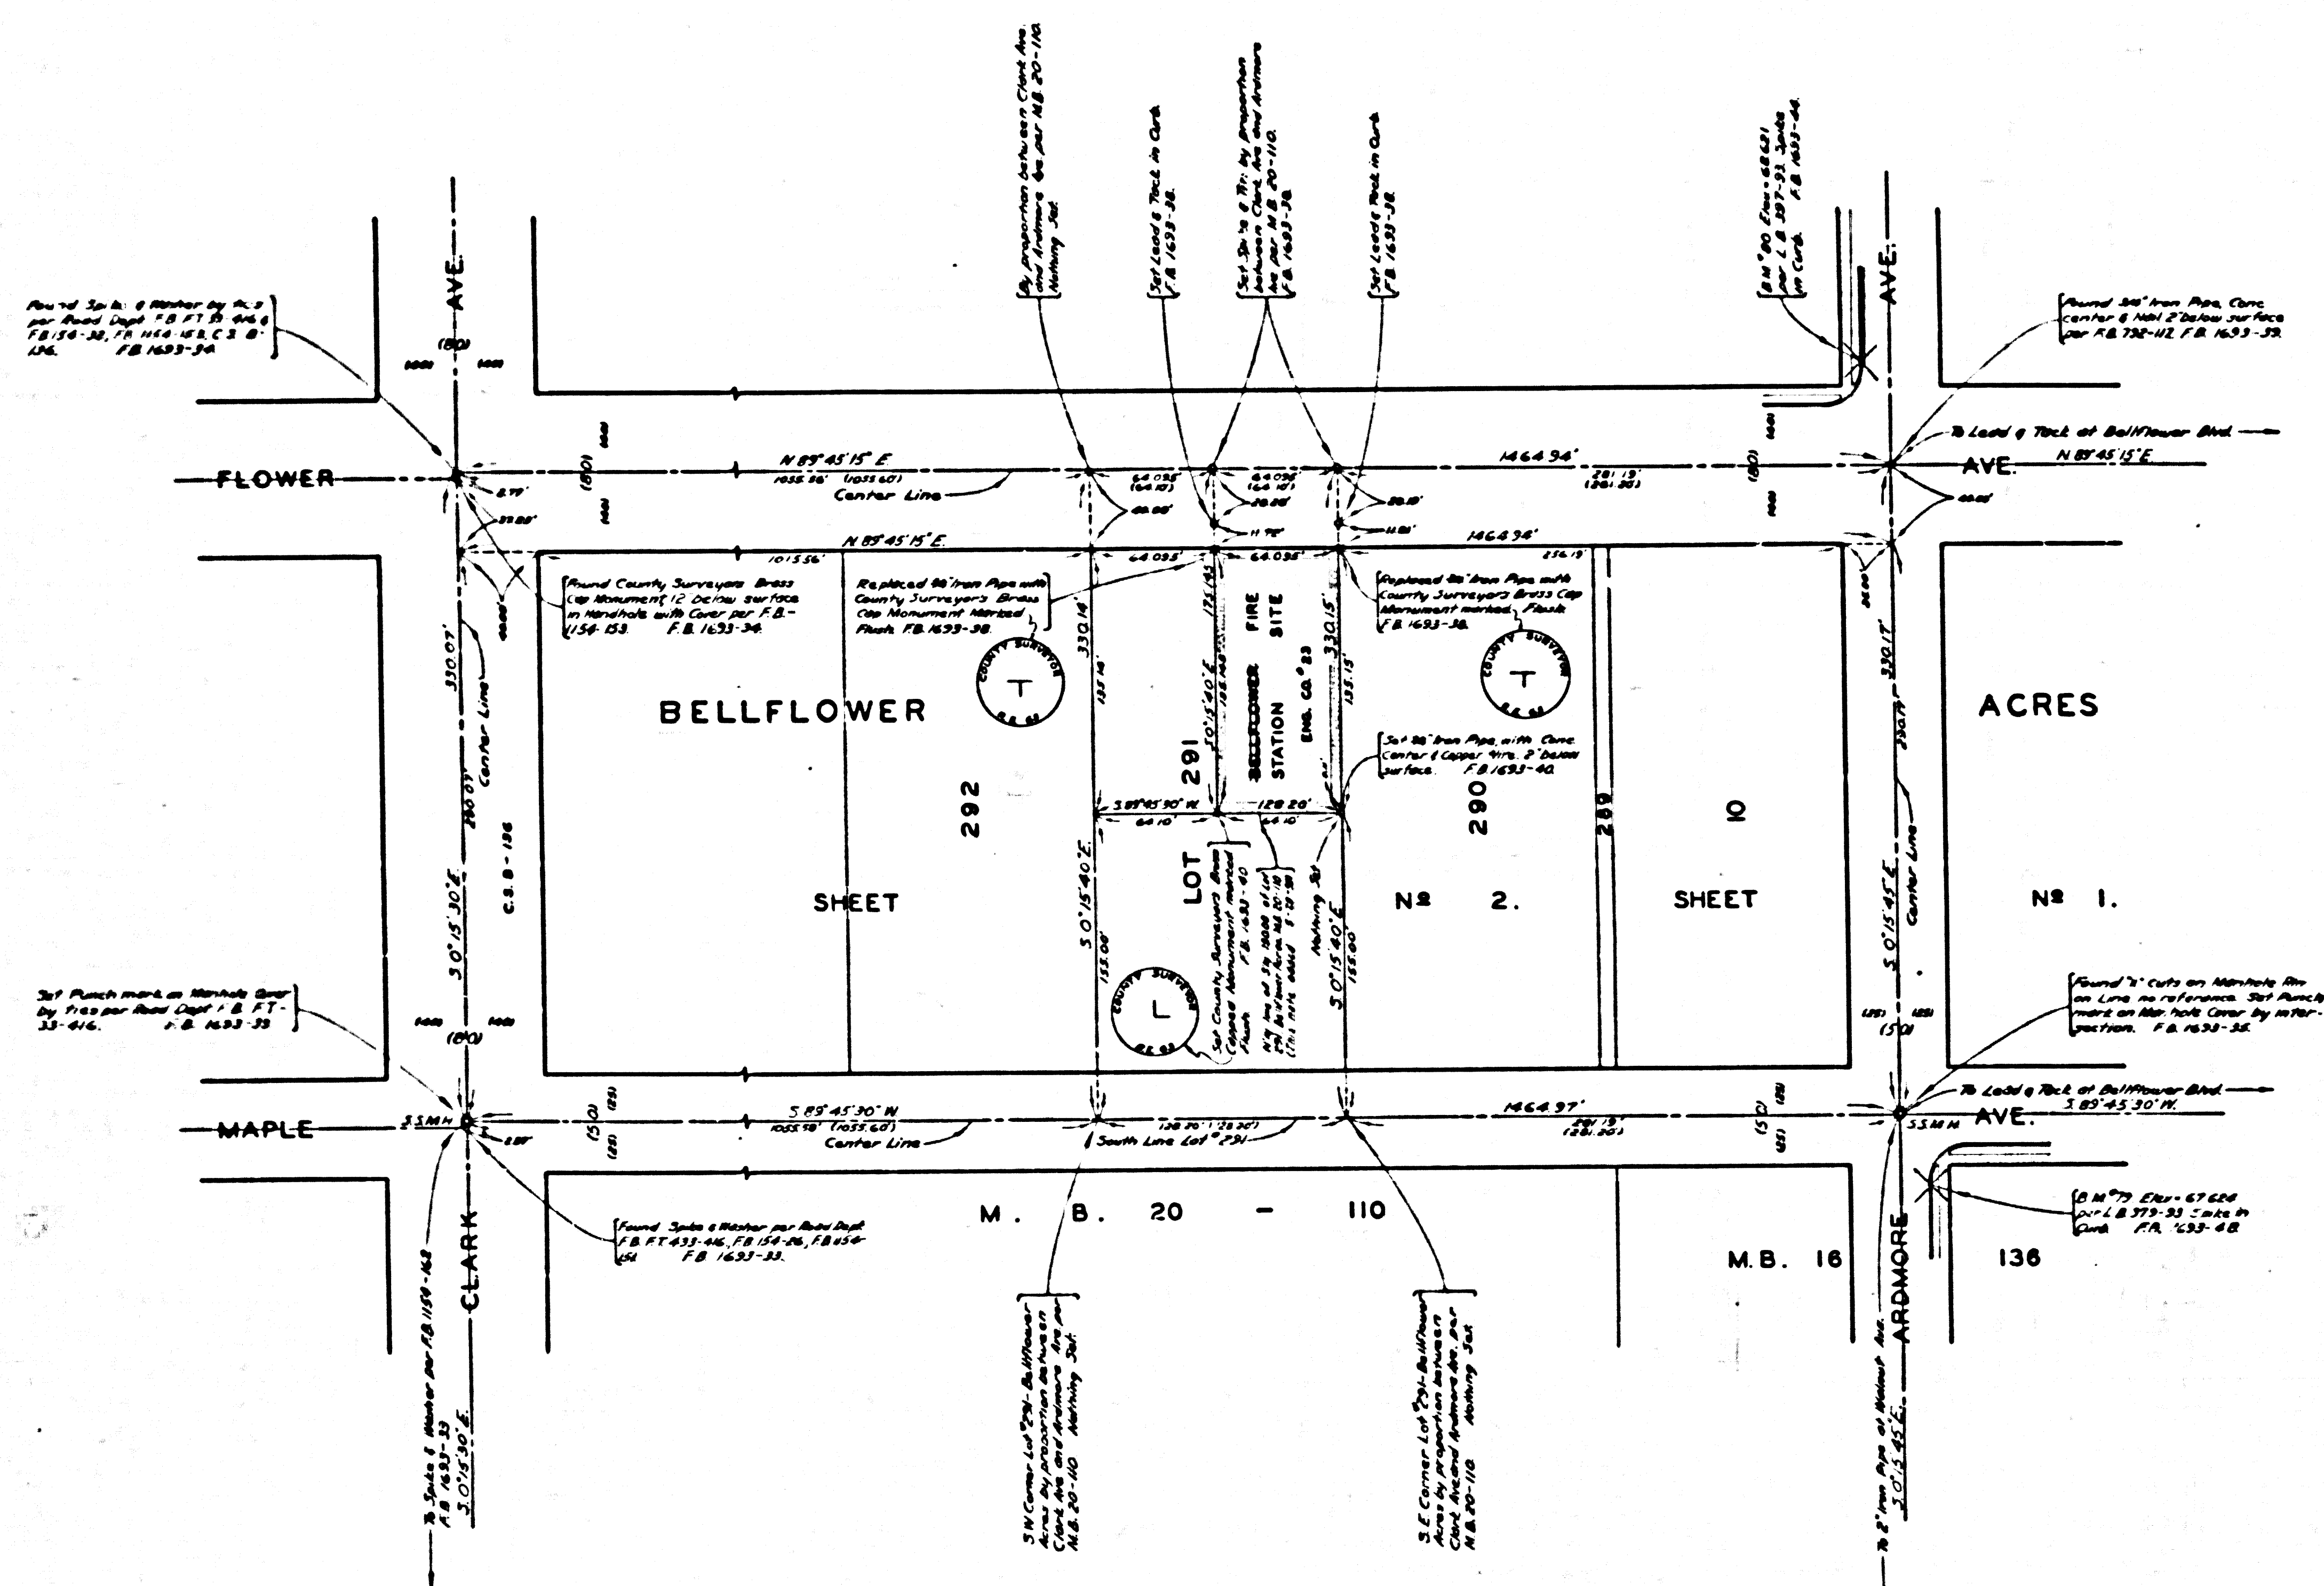


LOS ANGELES CO. COUNTY OF LOS ANGELES
 MAP OF
 BELLFLOWER FIRE STATION SITE No. 23
 OF THE
 CONSOLIDATED COUNTY FIRE PROTECTION DISTRICT
 ENGINE CO. NO. 23
 BEING
 A PORTION OF LOT No. 291
 BELLFLOWER ACRES, SHEET No. 2.
 M.B. 20-110
 COUNTY SURVEYORS MAP No. B-2358
 SCALE 1 INCH = 50 FT.

JOB NUMBER A-211
 WILLIAM J. FOX - COUNTY SURVEYOR
 SURVEYED - NOVEMBER 1952
 SURVEYED ON REQUEST OF THE CHIEF ENGINEER,
 COUNTY FIRE PROTECTION DISTRICTS UNDER SEC.
 79, G.D. 4099 BY LETTER DATED OCT. 20, 1952.
 BEARINGS ARE BASED ON THE BEARING OF
 CLARK AVE. AS SHOWN ON C.S.B.-136.
 F.B. 1893-31-40
 FIELD WORK BY... M.A. VANDEREN.
 OFFICE WORK BY... G.D. BAILEY.
 CHECKED BY... R.R. WILKINSON.
 INDEX p. 33

COMPL Y 2004E1042 MAP NO B-5328

COMPL Y 2004E1042 MAP NO B-5328

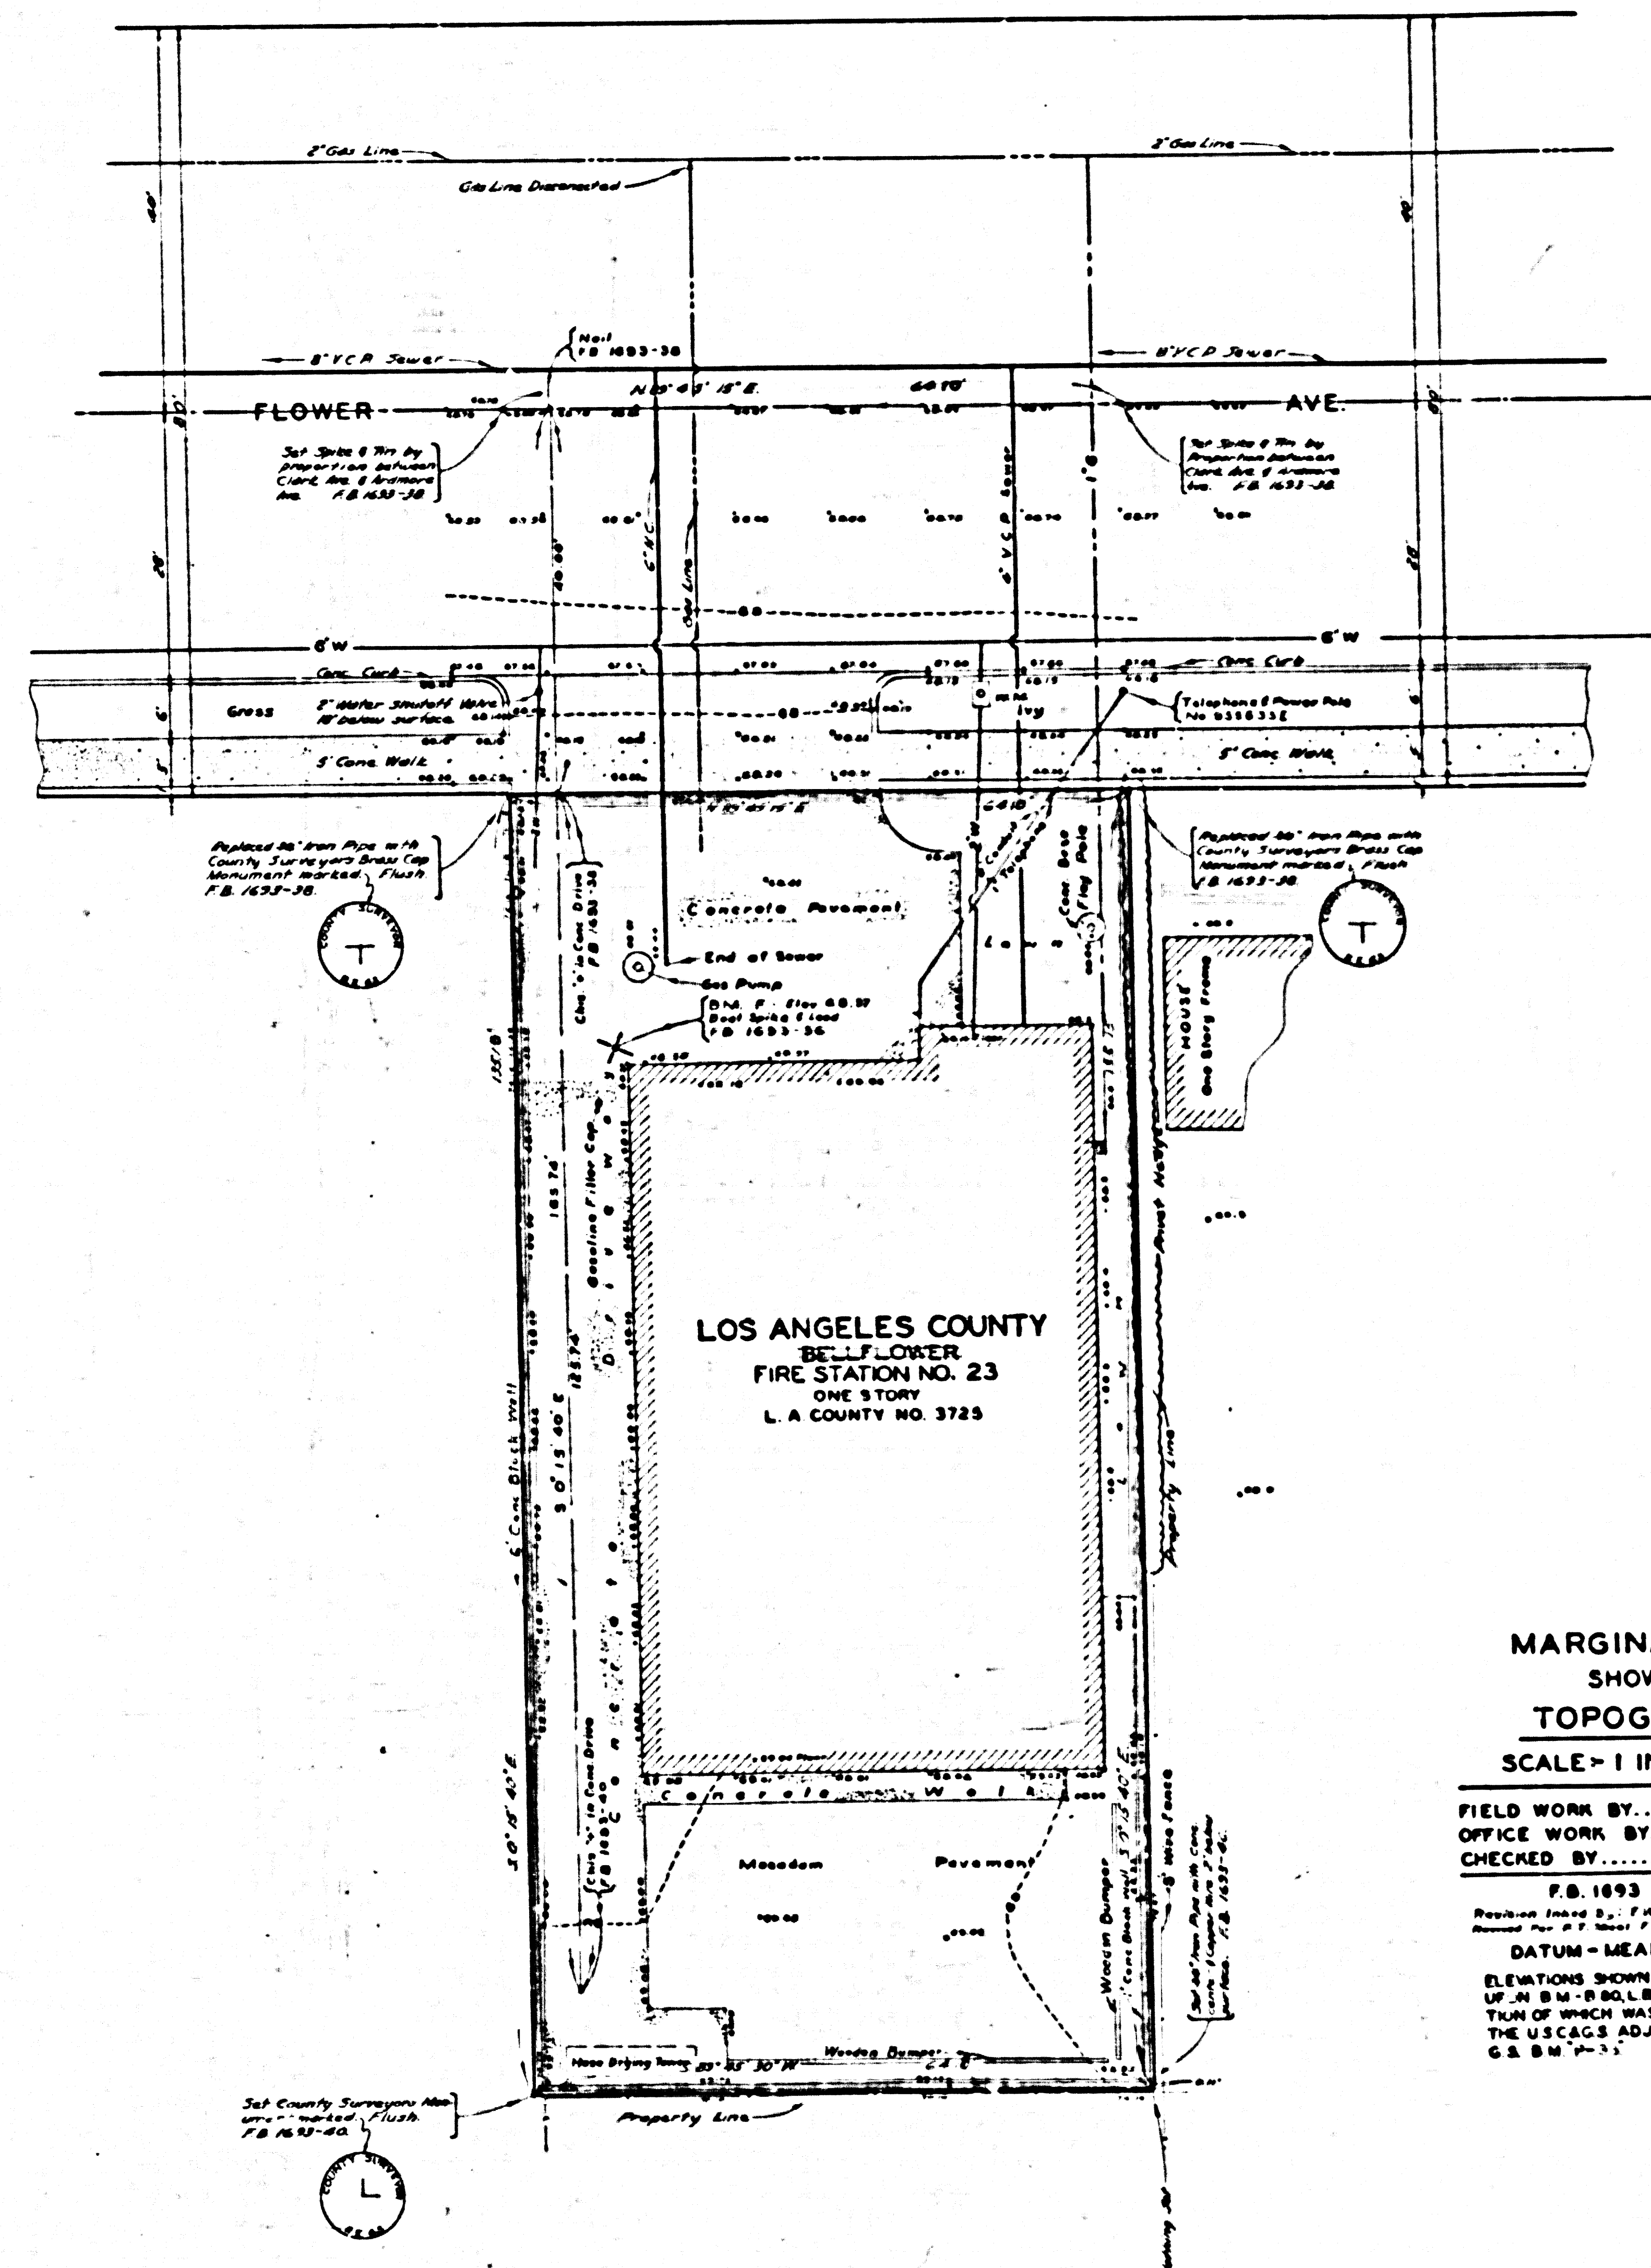

MARGINAL MAP
SHOWING
TOPOGRAPHY
SCALE - 1 INCH = 10 FEET

FIELD WORK BY... M. A. VANDEREN
OFFICE WORK BY... G. D. BAILEY
CHECKED BY... K. B. MPPHERSON

P.B. 1693 - 41 - 48
Revised Edition 9-1-70 M.D. 9-2-20
Revised for 9-1-70 M.D. 9-2-20
DATUM - MEAN SEA LEVEL
ELEVATIONS SHOWN HEREON ARE BASED
UPON B.M. 801.8 378-83 THE ELEVATION
OF WHICH WAS DETERMINED FROM
THE U.S.C.G.S. ADJUSTMENT OF U.S.C.S.
G.S. 840 10-1-1

