


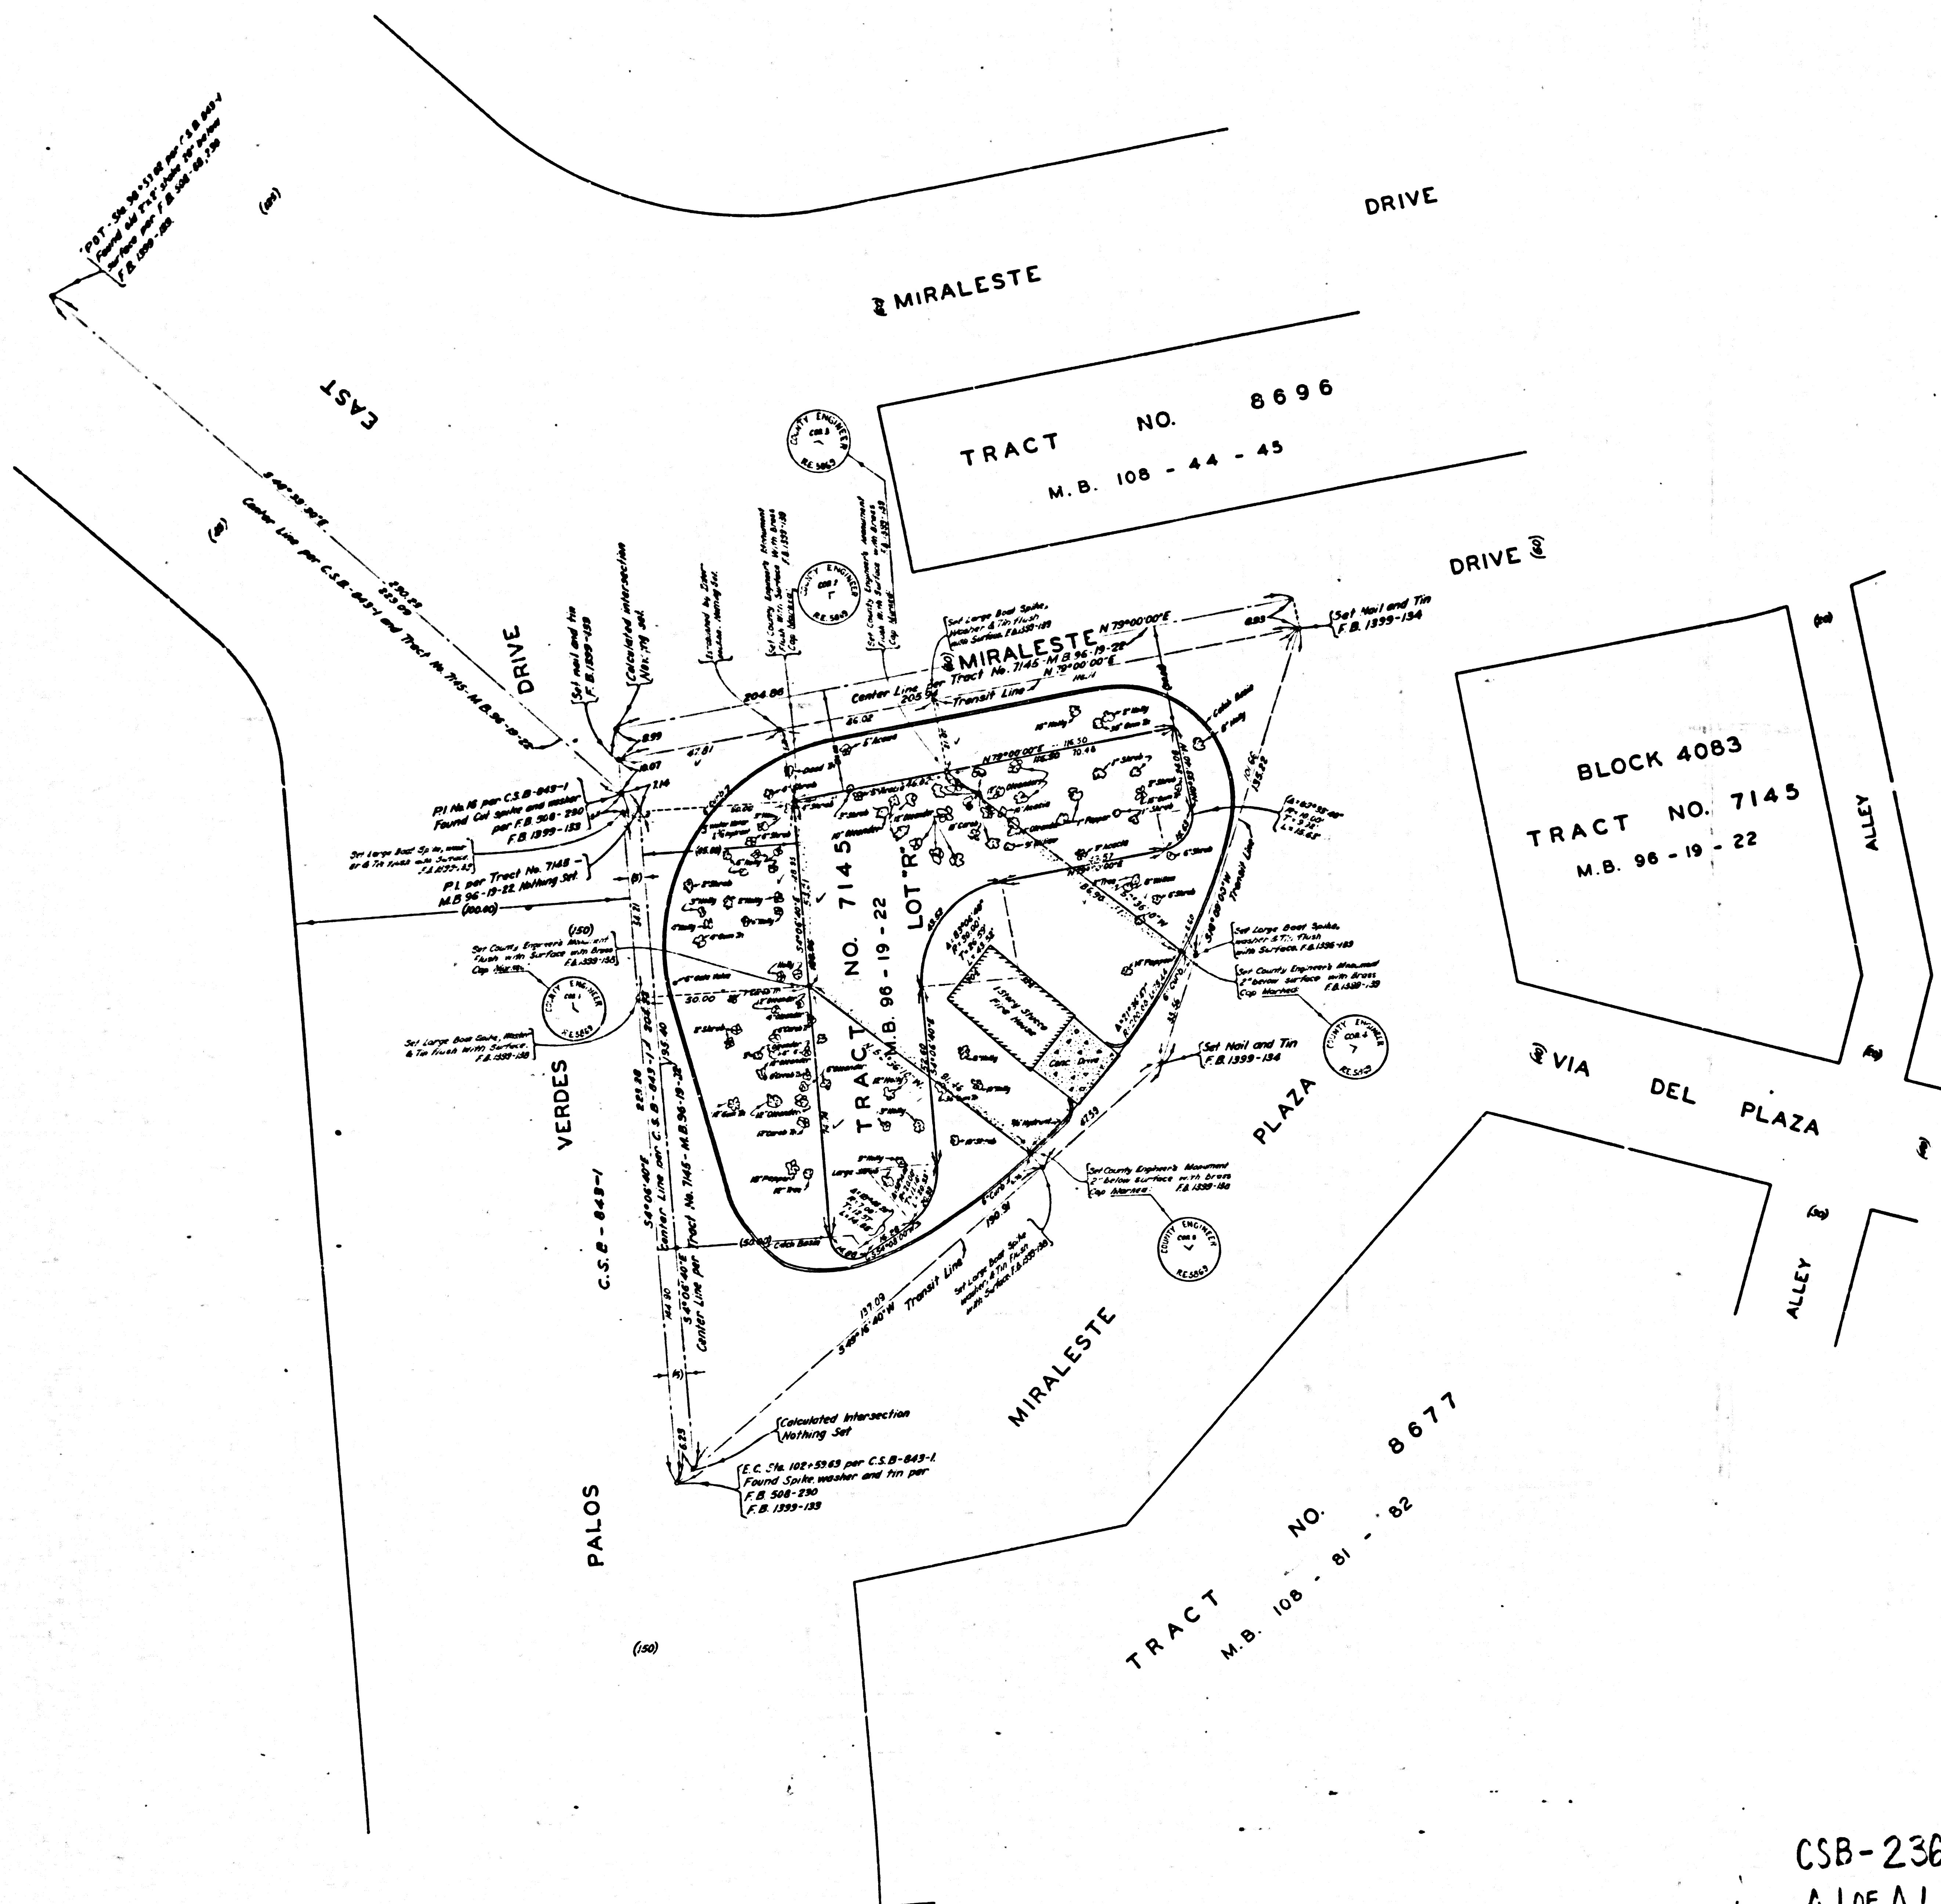

COUNTY OF LOS ANGELES
LOS ANGELES CO. MAP OF
MIRALESTE FIRE STATION SITE N° 83
NOT THE
CONSOLIDATED COUNTY FIRE PROTECTION DISTRICT
ENGINE CO. NO. 83
COUNTY SURVEYORS MAP NO. B-2360
SCALE: 1 INCH = 20 FT.

JOB NUMBER A-221
WILLIAM J. FOX - COUNTY SURVEYOR
SURVEYED - DECEMBER, 1952
SURVEYED ON REQUEST OF THE CHIEF ENGINEER
COUNTY FIRE PROTECTION DISTRICT UNDER SEC.
78, ORD. 4099 BY LETTER DATED NOV. 19, 1952
AND S.O. DATED JAN. 13, 1930.
BEARINGS ARE BASED ON THE BEARING OF PALOS VERDES
DRIVE EAST AS SHOWN ON TRACT NO. 7145, M.B. 98-19-22.
F.B. 1399 131-138
FIELD WORK BY F.M. BLANCHARD
OFFICE WORK BY R.L. GREEN
CHECKED BY H.A. WILKINSON 1/4/57
VANDERBILT 1/17/57