


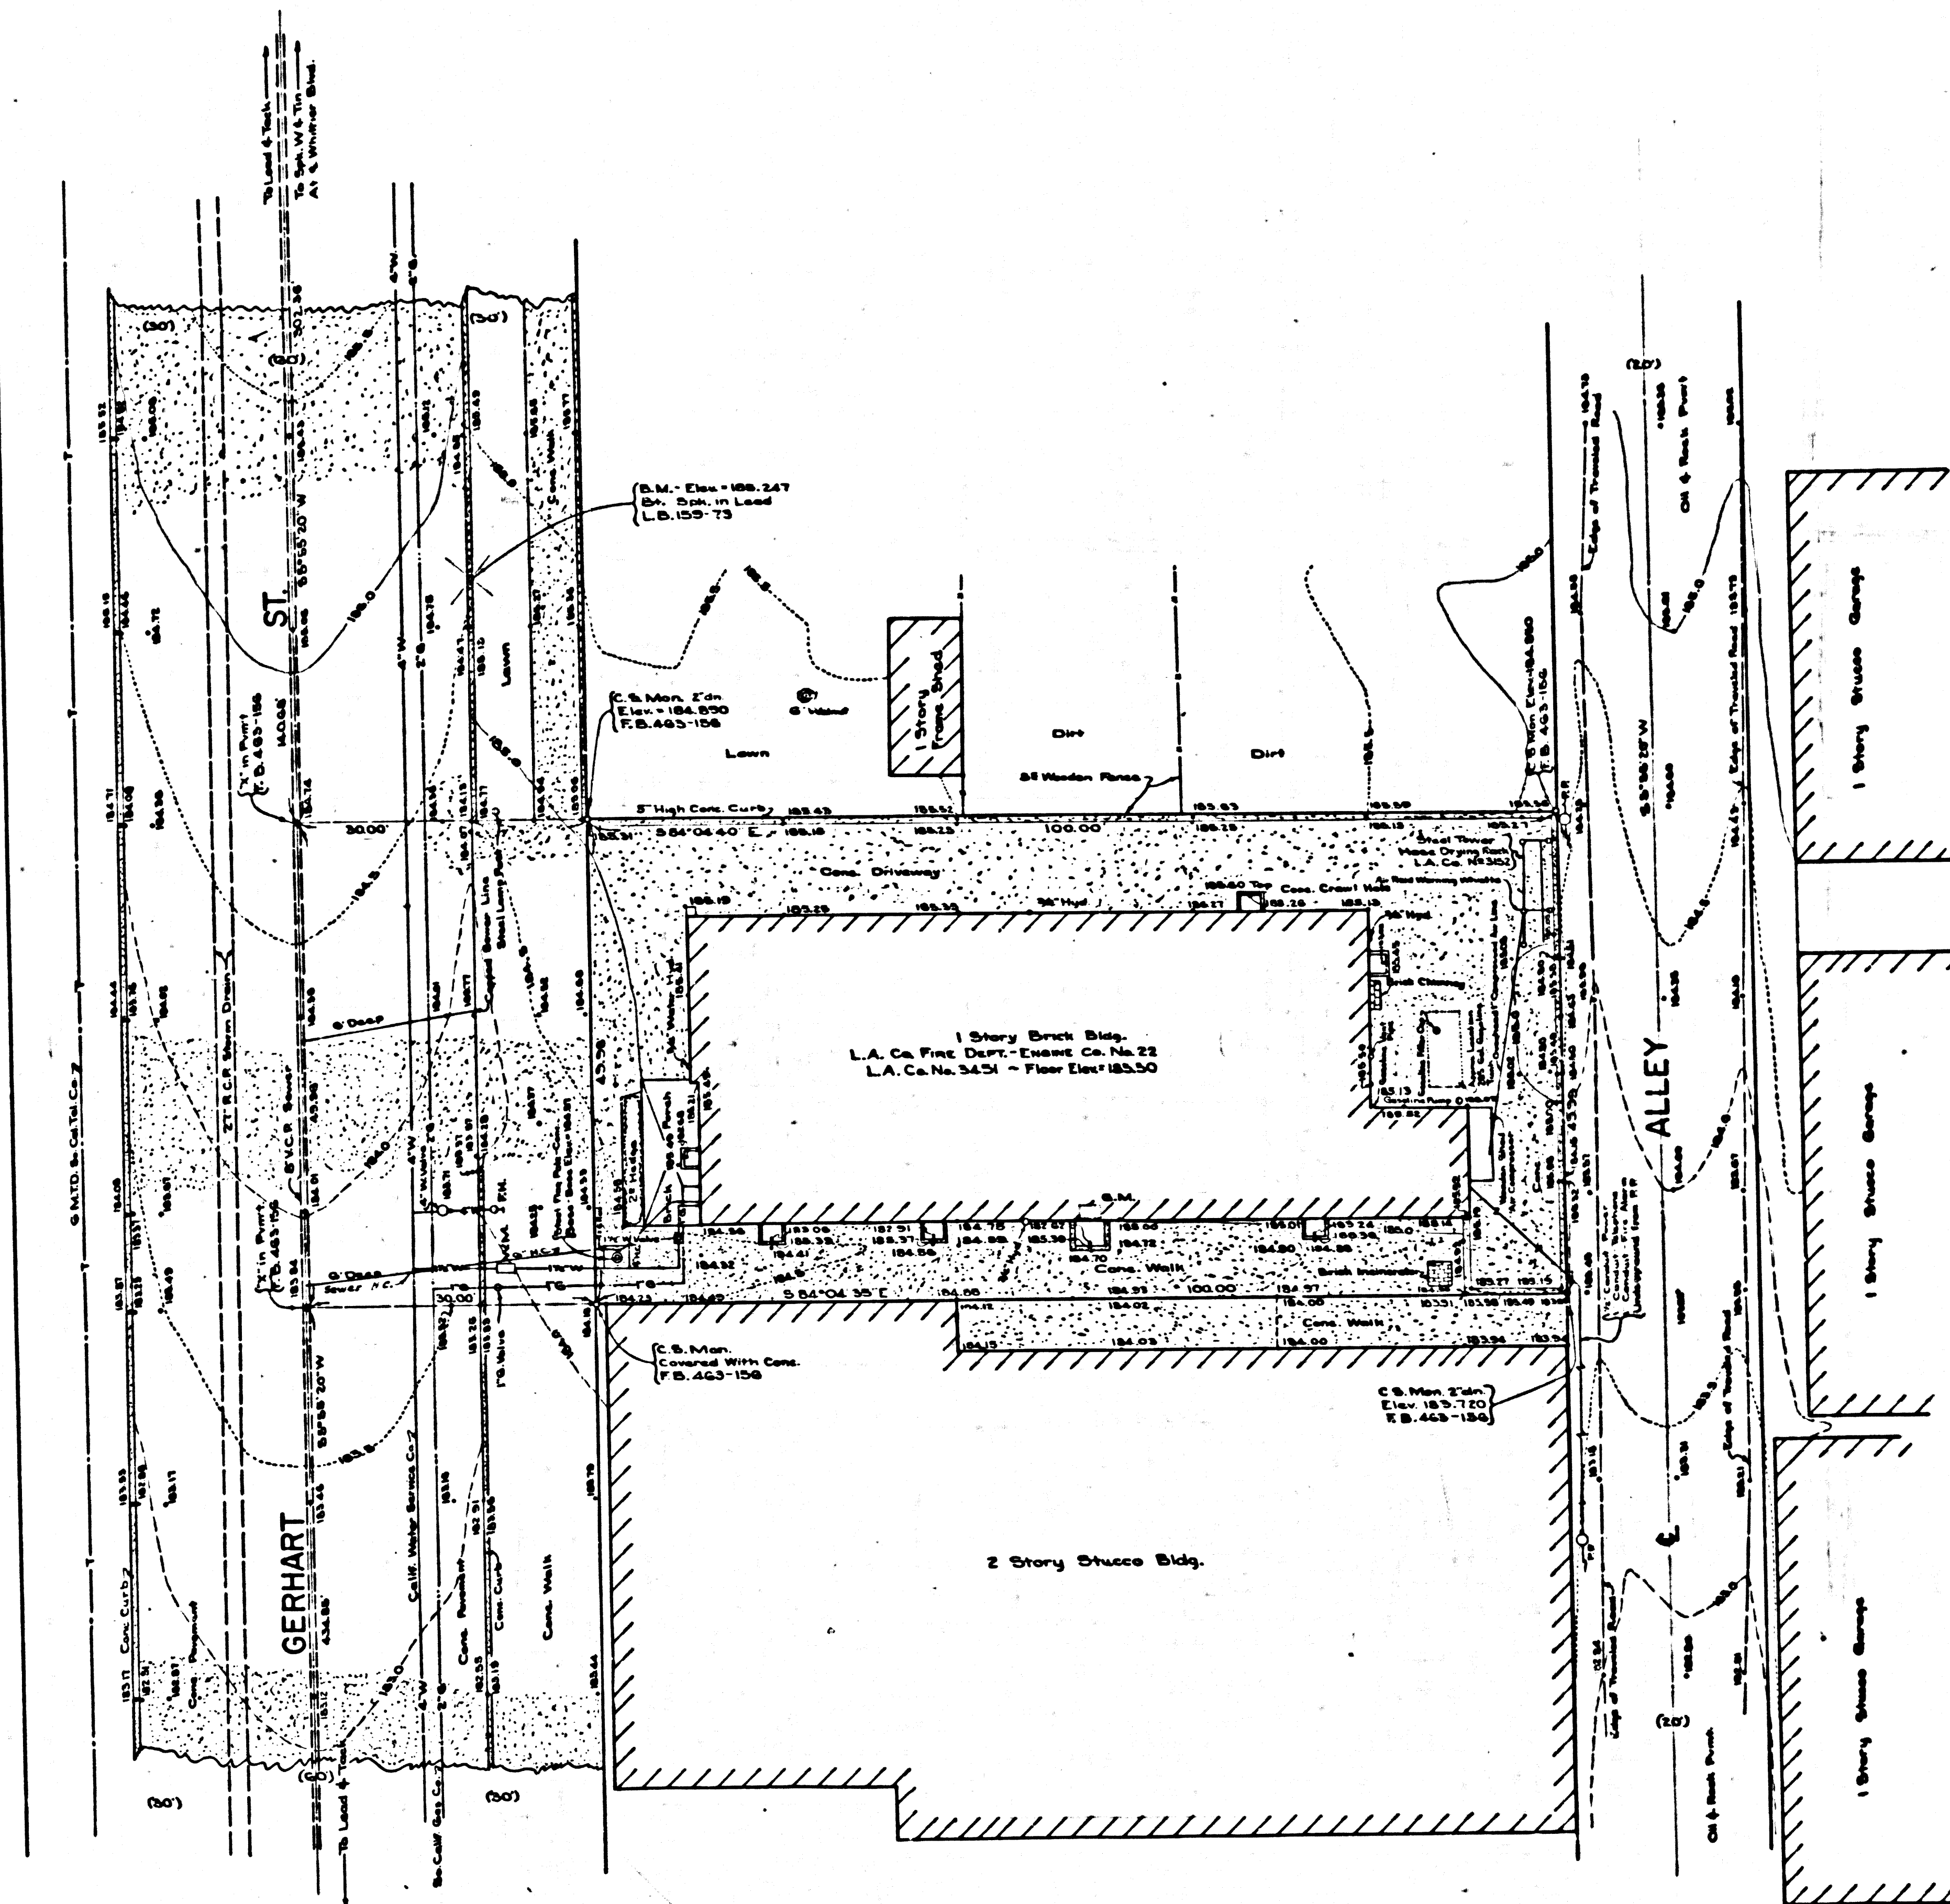

LOS ANGELES CO. BELVEDERE-GARDENS FIRE STATION No 22
EAST LOS ANGELES CO. CONSOLIDATED FIRE PROTECTION DISTRICT

COUNTY OF LOS ANGELES
TOPOGRAPHIC MAP OF
COUNTY SURVEYORS MAP No B-2363
SCALE 1 INCH=10 FT.
JOB NUMBER A-214

WILLIAM J. FOX-COUNTY SURVEYOR
SURVEYED JANUARY 1953-JUNE 1953
SURVEYED ON REQUEST OF THE CHIEF ENGINEER
COUNTY FIRE PROTECTION DISTRICTS
UNDER SEC. 79, ORD. 4099, BY LETTER
DATED OCTOBER 20, 1952.

BEARINGS ARE BASED ON THE BEARING OF
WHITTIER BOULEVARD PER TRACT No 8366
M.B. 115-61-64

PLANE TABLE SHEET F-396; F.B. 463

FIELD WORK BY..... L.L. BROWN
OFFICE WORK BY..... V.G. JONES
CHECKED BY..... W.G. VAN DEREN
C.B. SUTTER

DATUM-MEAN SEA LEVEL
ELEVATIONS SHOWN HEREON ARE BASED UPON THE
ELEVATION OF B.M. (L.B. 159-73) THE ELEVATION OF
WHICH WAS DETERMINED FROM ROAD DEPT. B.M. E-28
RD. DEPT. F.B. 80,330-6.
H-DEPT. 36

FOR BOUNDARY SEE C.S.B.-744

CSB-2363
A1 OF A1