


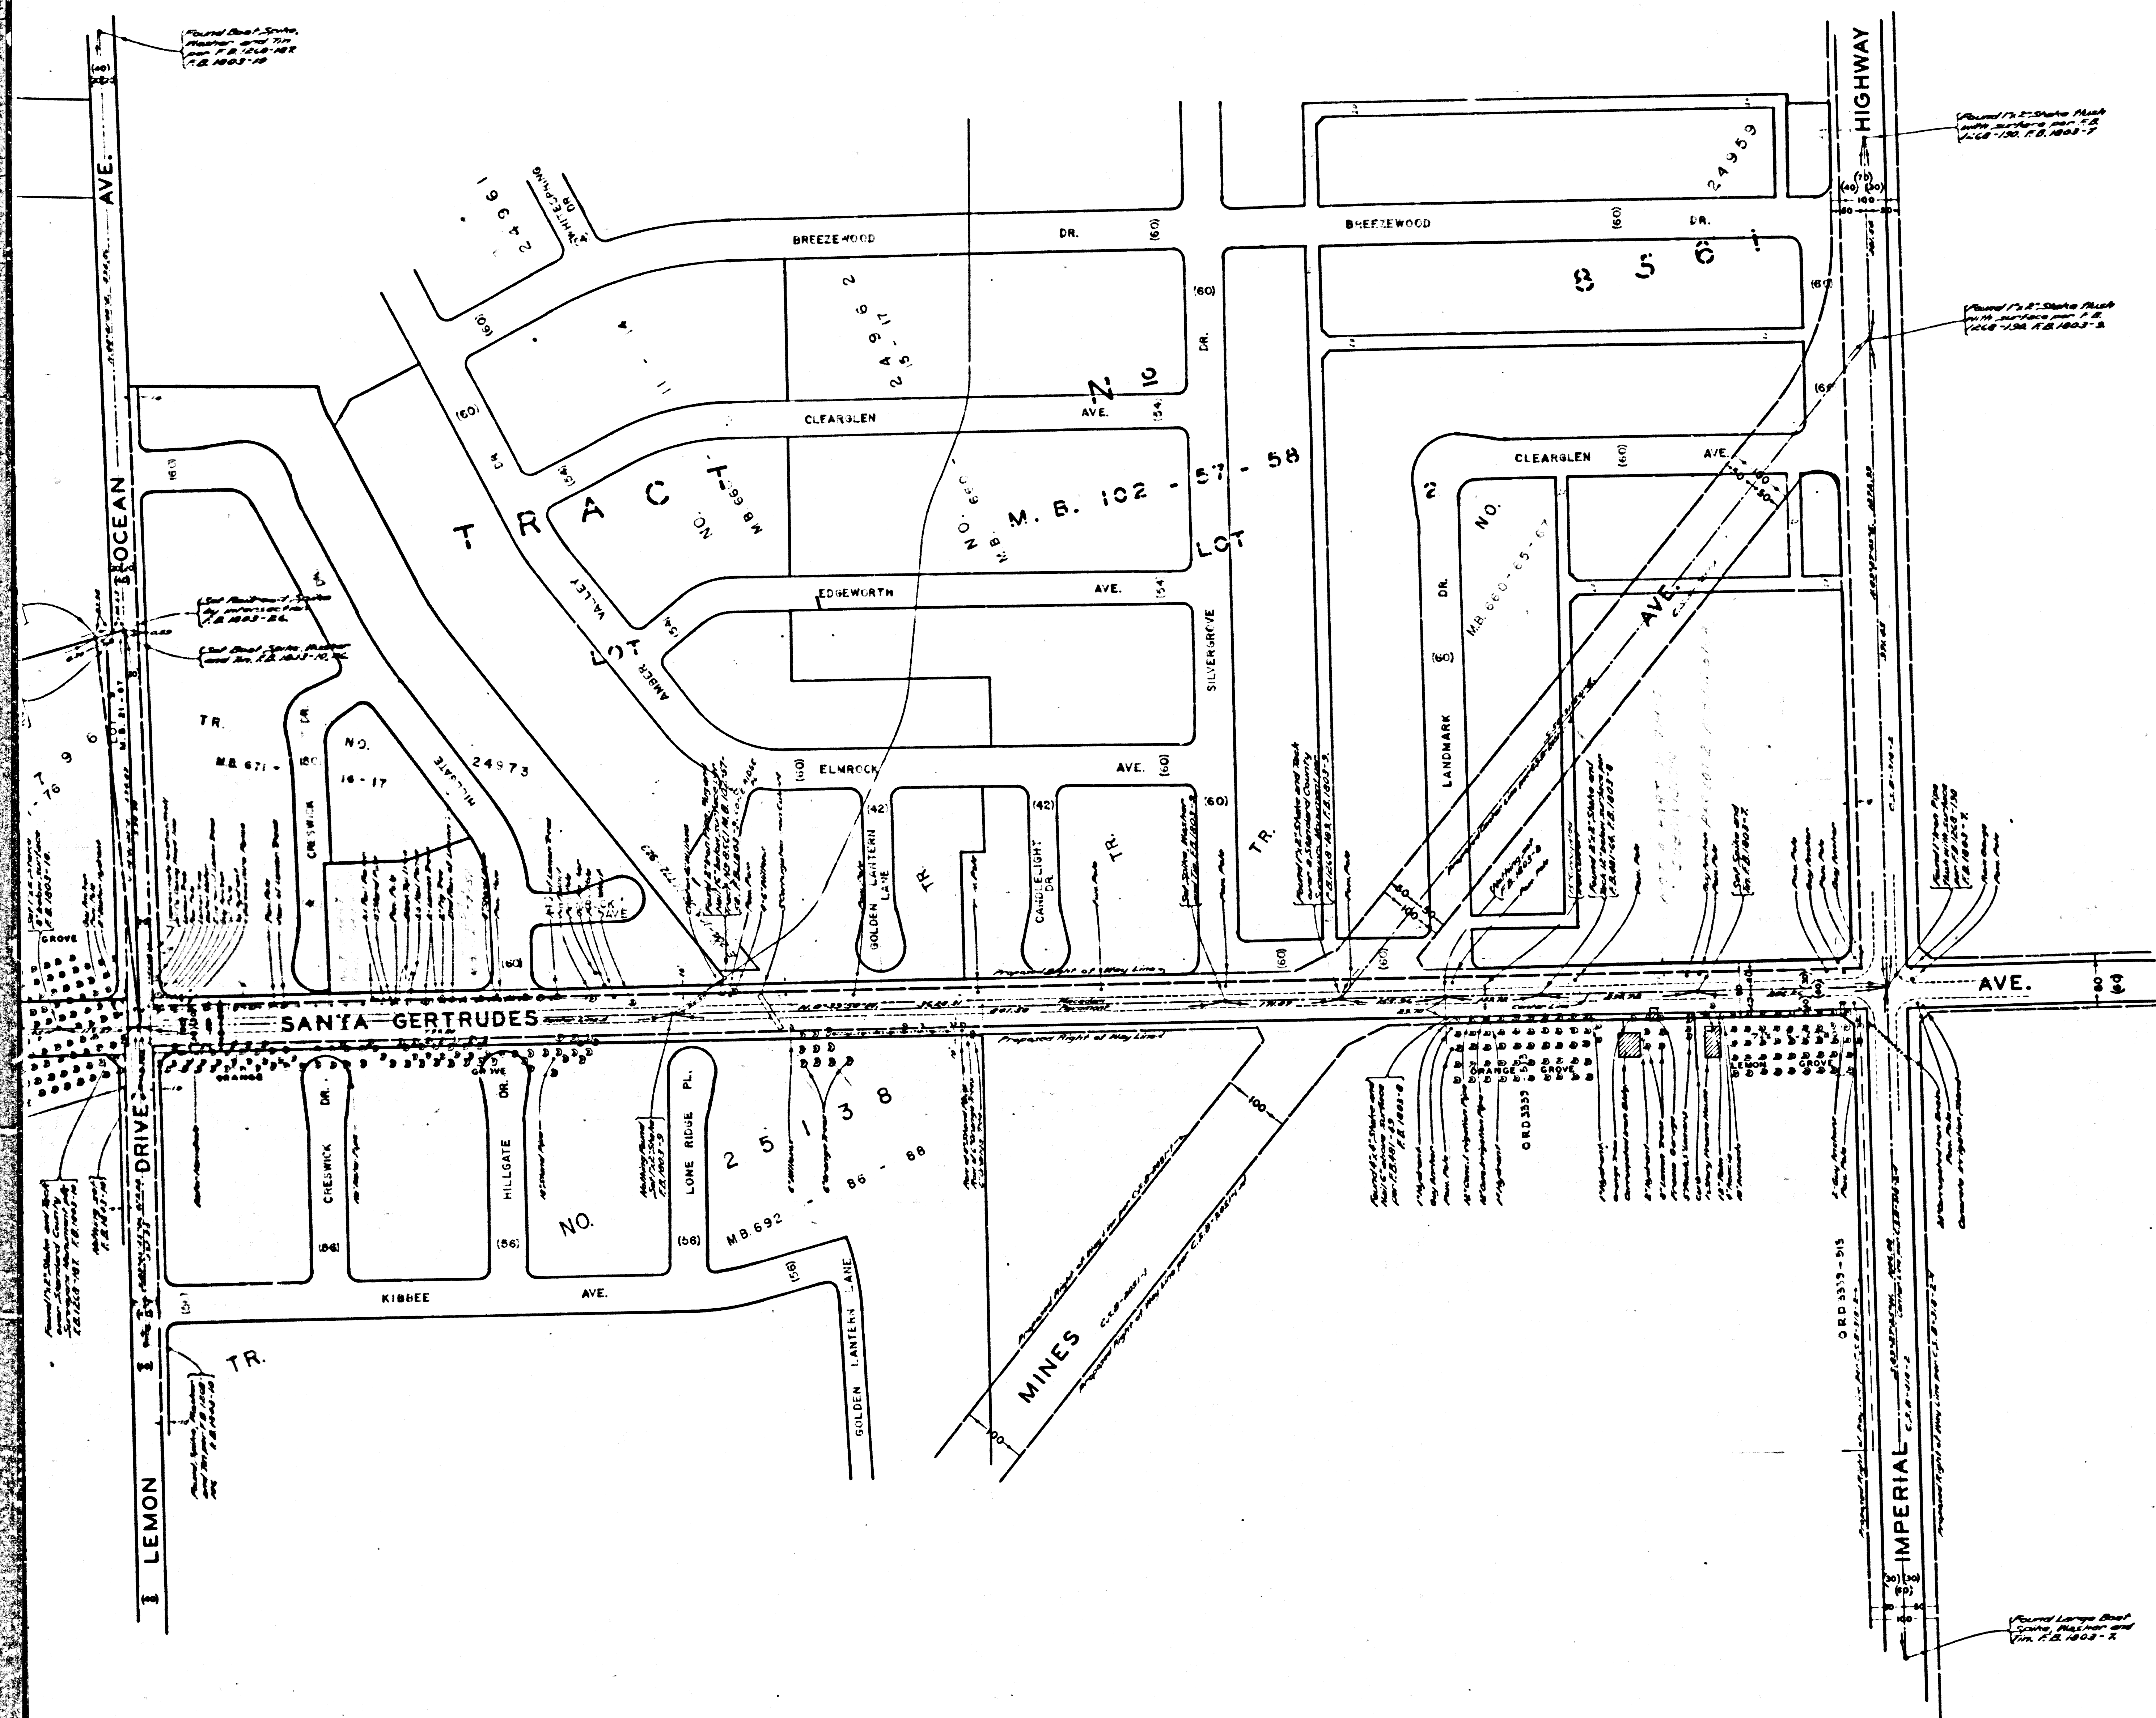

COUNTY OF LOS ANGELES  
 MAP OF  
**SANTA GERTRUDES AVENUE**  
 FROM  
 IMPERIAL HIGHWAY  
 TO  
 WHITTIER BOULEVARD  
 COUNTY SURVEYORS MAP NO. B-2365  
 SCALE - 1 INCH = 100 FT.

JOB NUMBER 8645

WILLIAM J. FOX - COUNTY SURVEYOR  
 SURVEYED AUG. - SEPT. 1952

SURVEYED ON REQUEST OF THE DIRECTOR REGIONAL  
 PLANNING COMMISSION UNDER SEC. 78, ORD. 4099,  
 BY LETTER DATED APRIL 1, 1952 & D.O. DATED DEC. 4, 1951

BEARINGS ARE BASED ON THE CALIFORNIA  
 COORDINATE SYSTEM ZONE 7, PER ACT 8351,  
 GENERAL LAWS ..... SEE C.S. 8423

F.B. 1803- 5-77

FIELD WORK BY..... N.R. SMITH  
 OFFICE WORK BY..... L.C. WILSON  
 CHECKED BY..... A.H. DREW


INDEX 34

CSB-2365  
 A1 OF A3







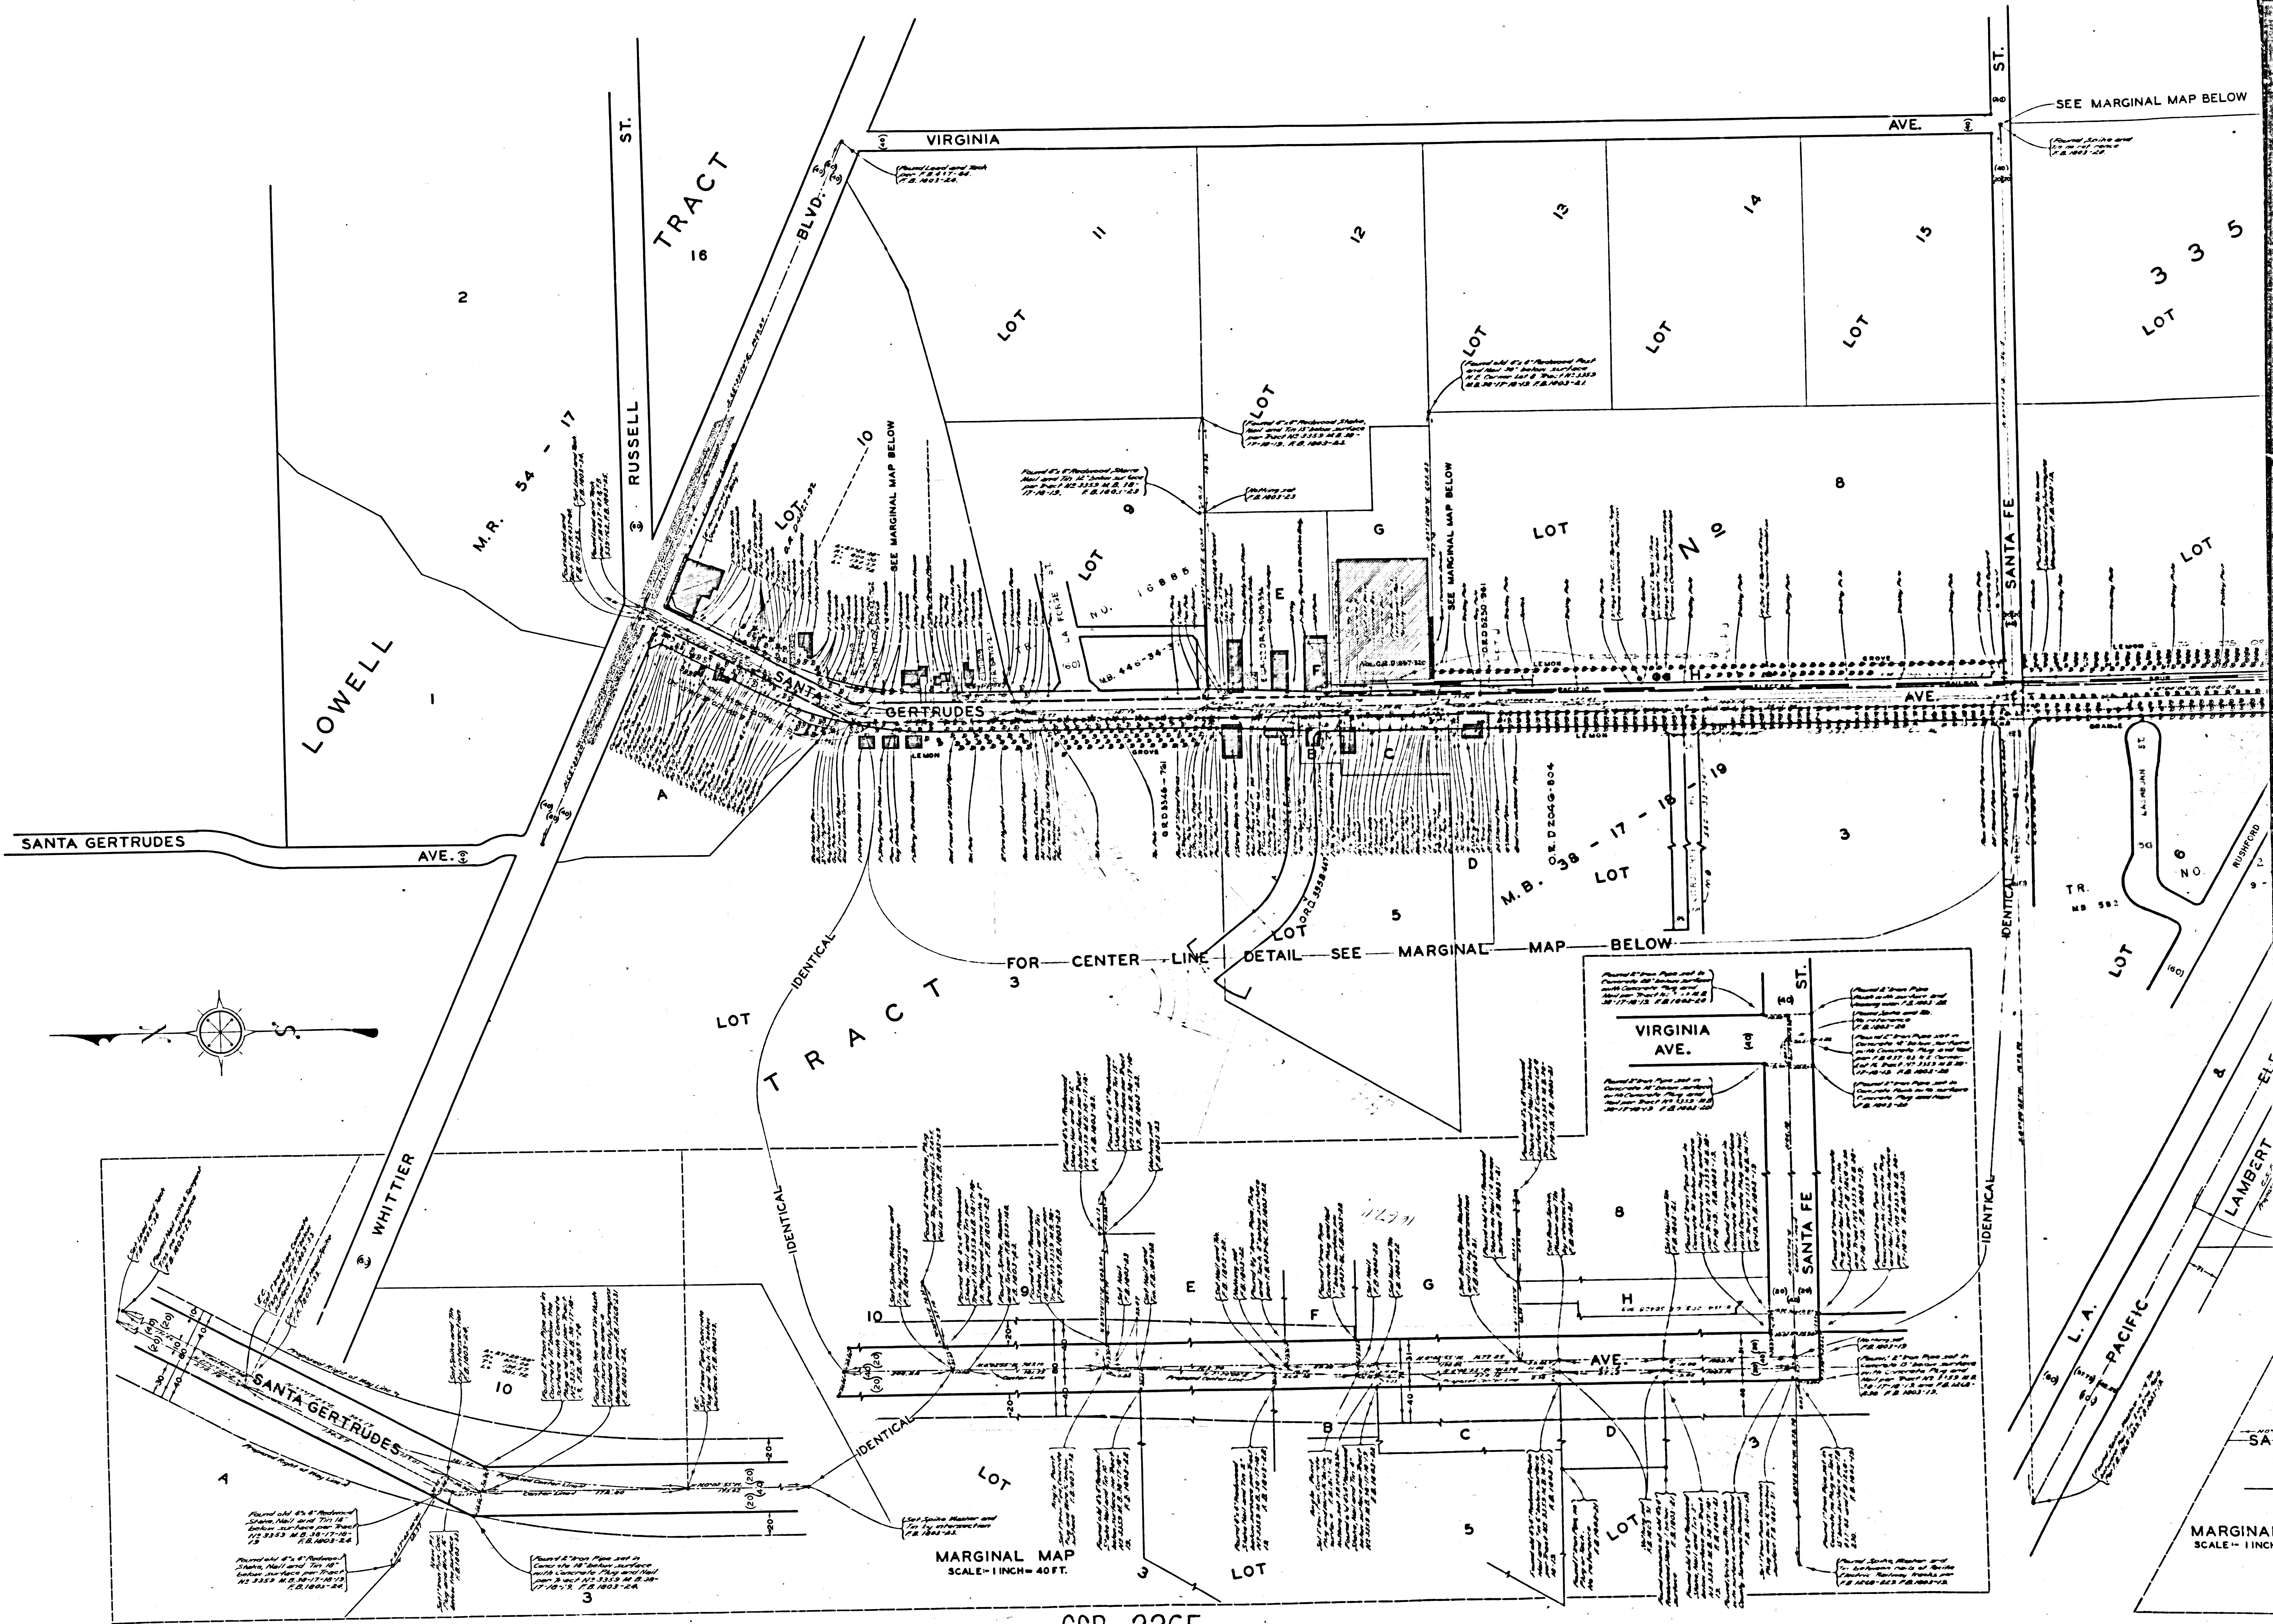

CSB-2365  
A3 OF A3

CONTRACT NO. 2365-2365