
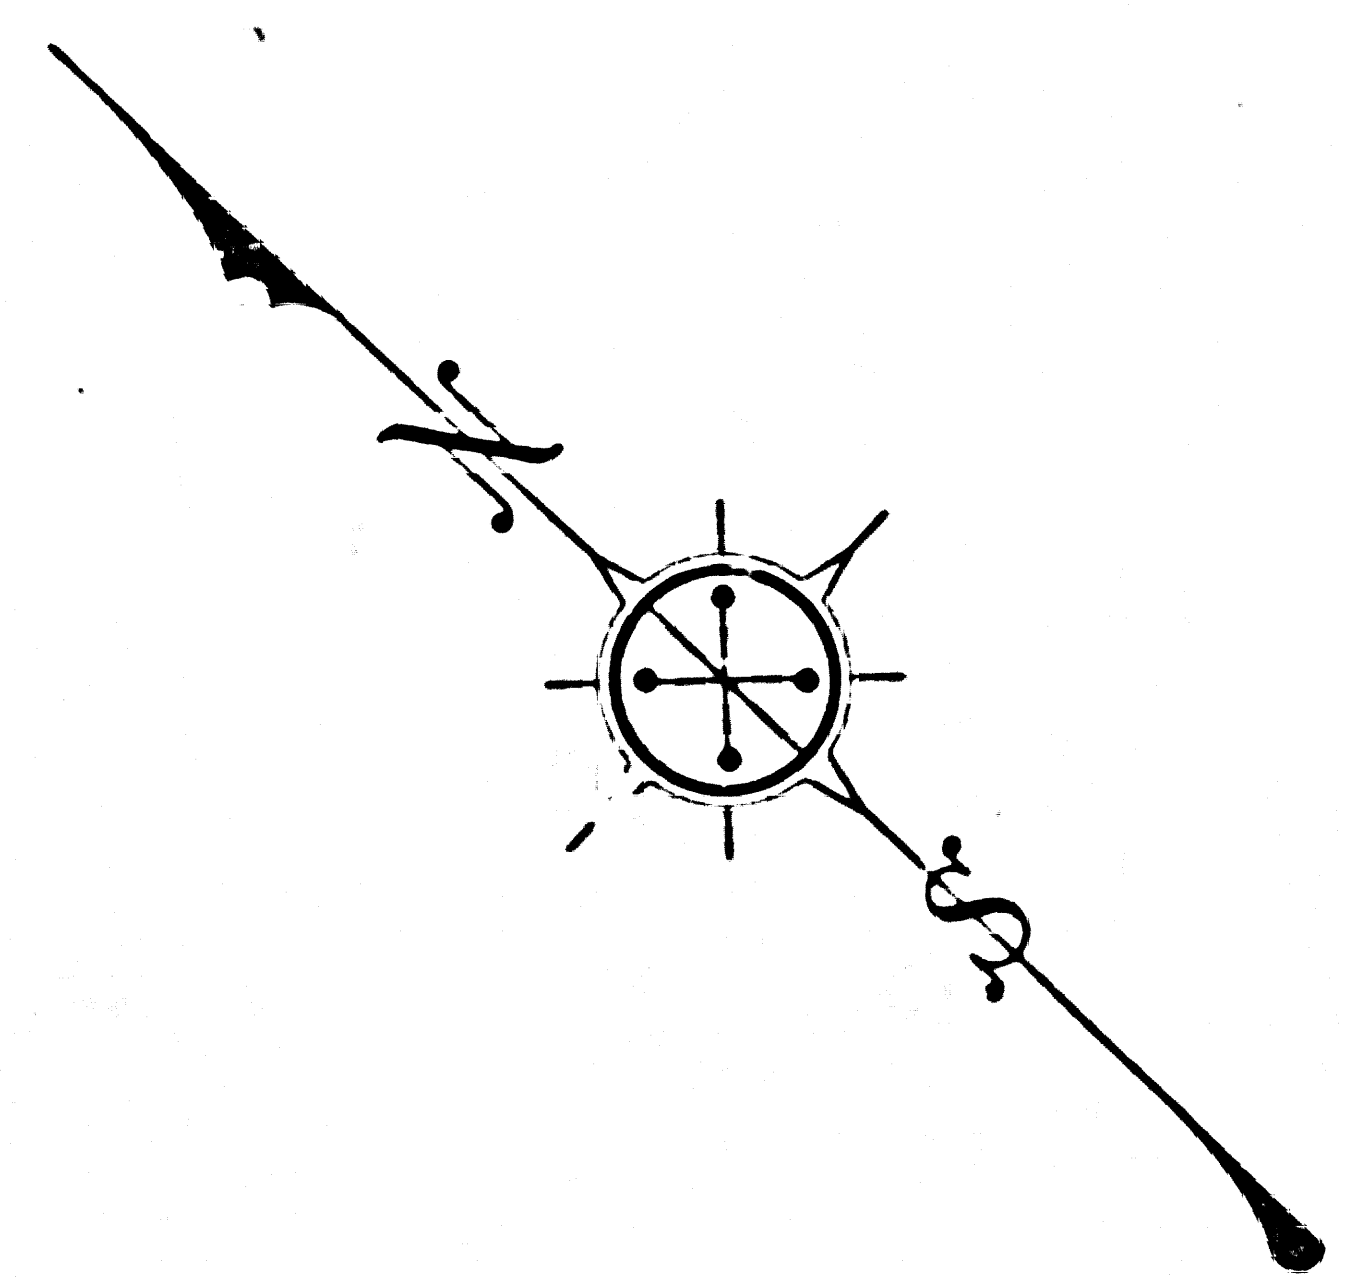


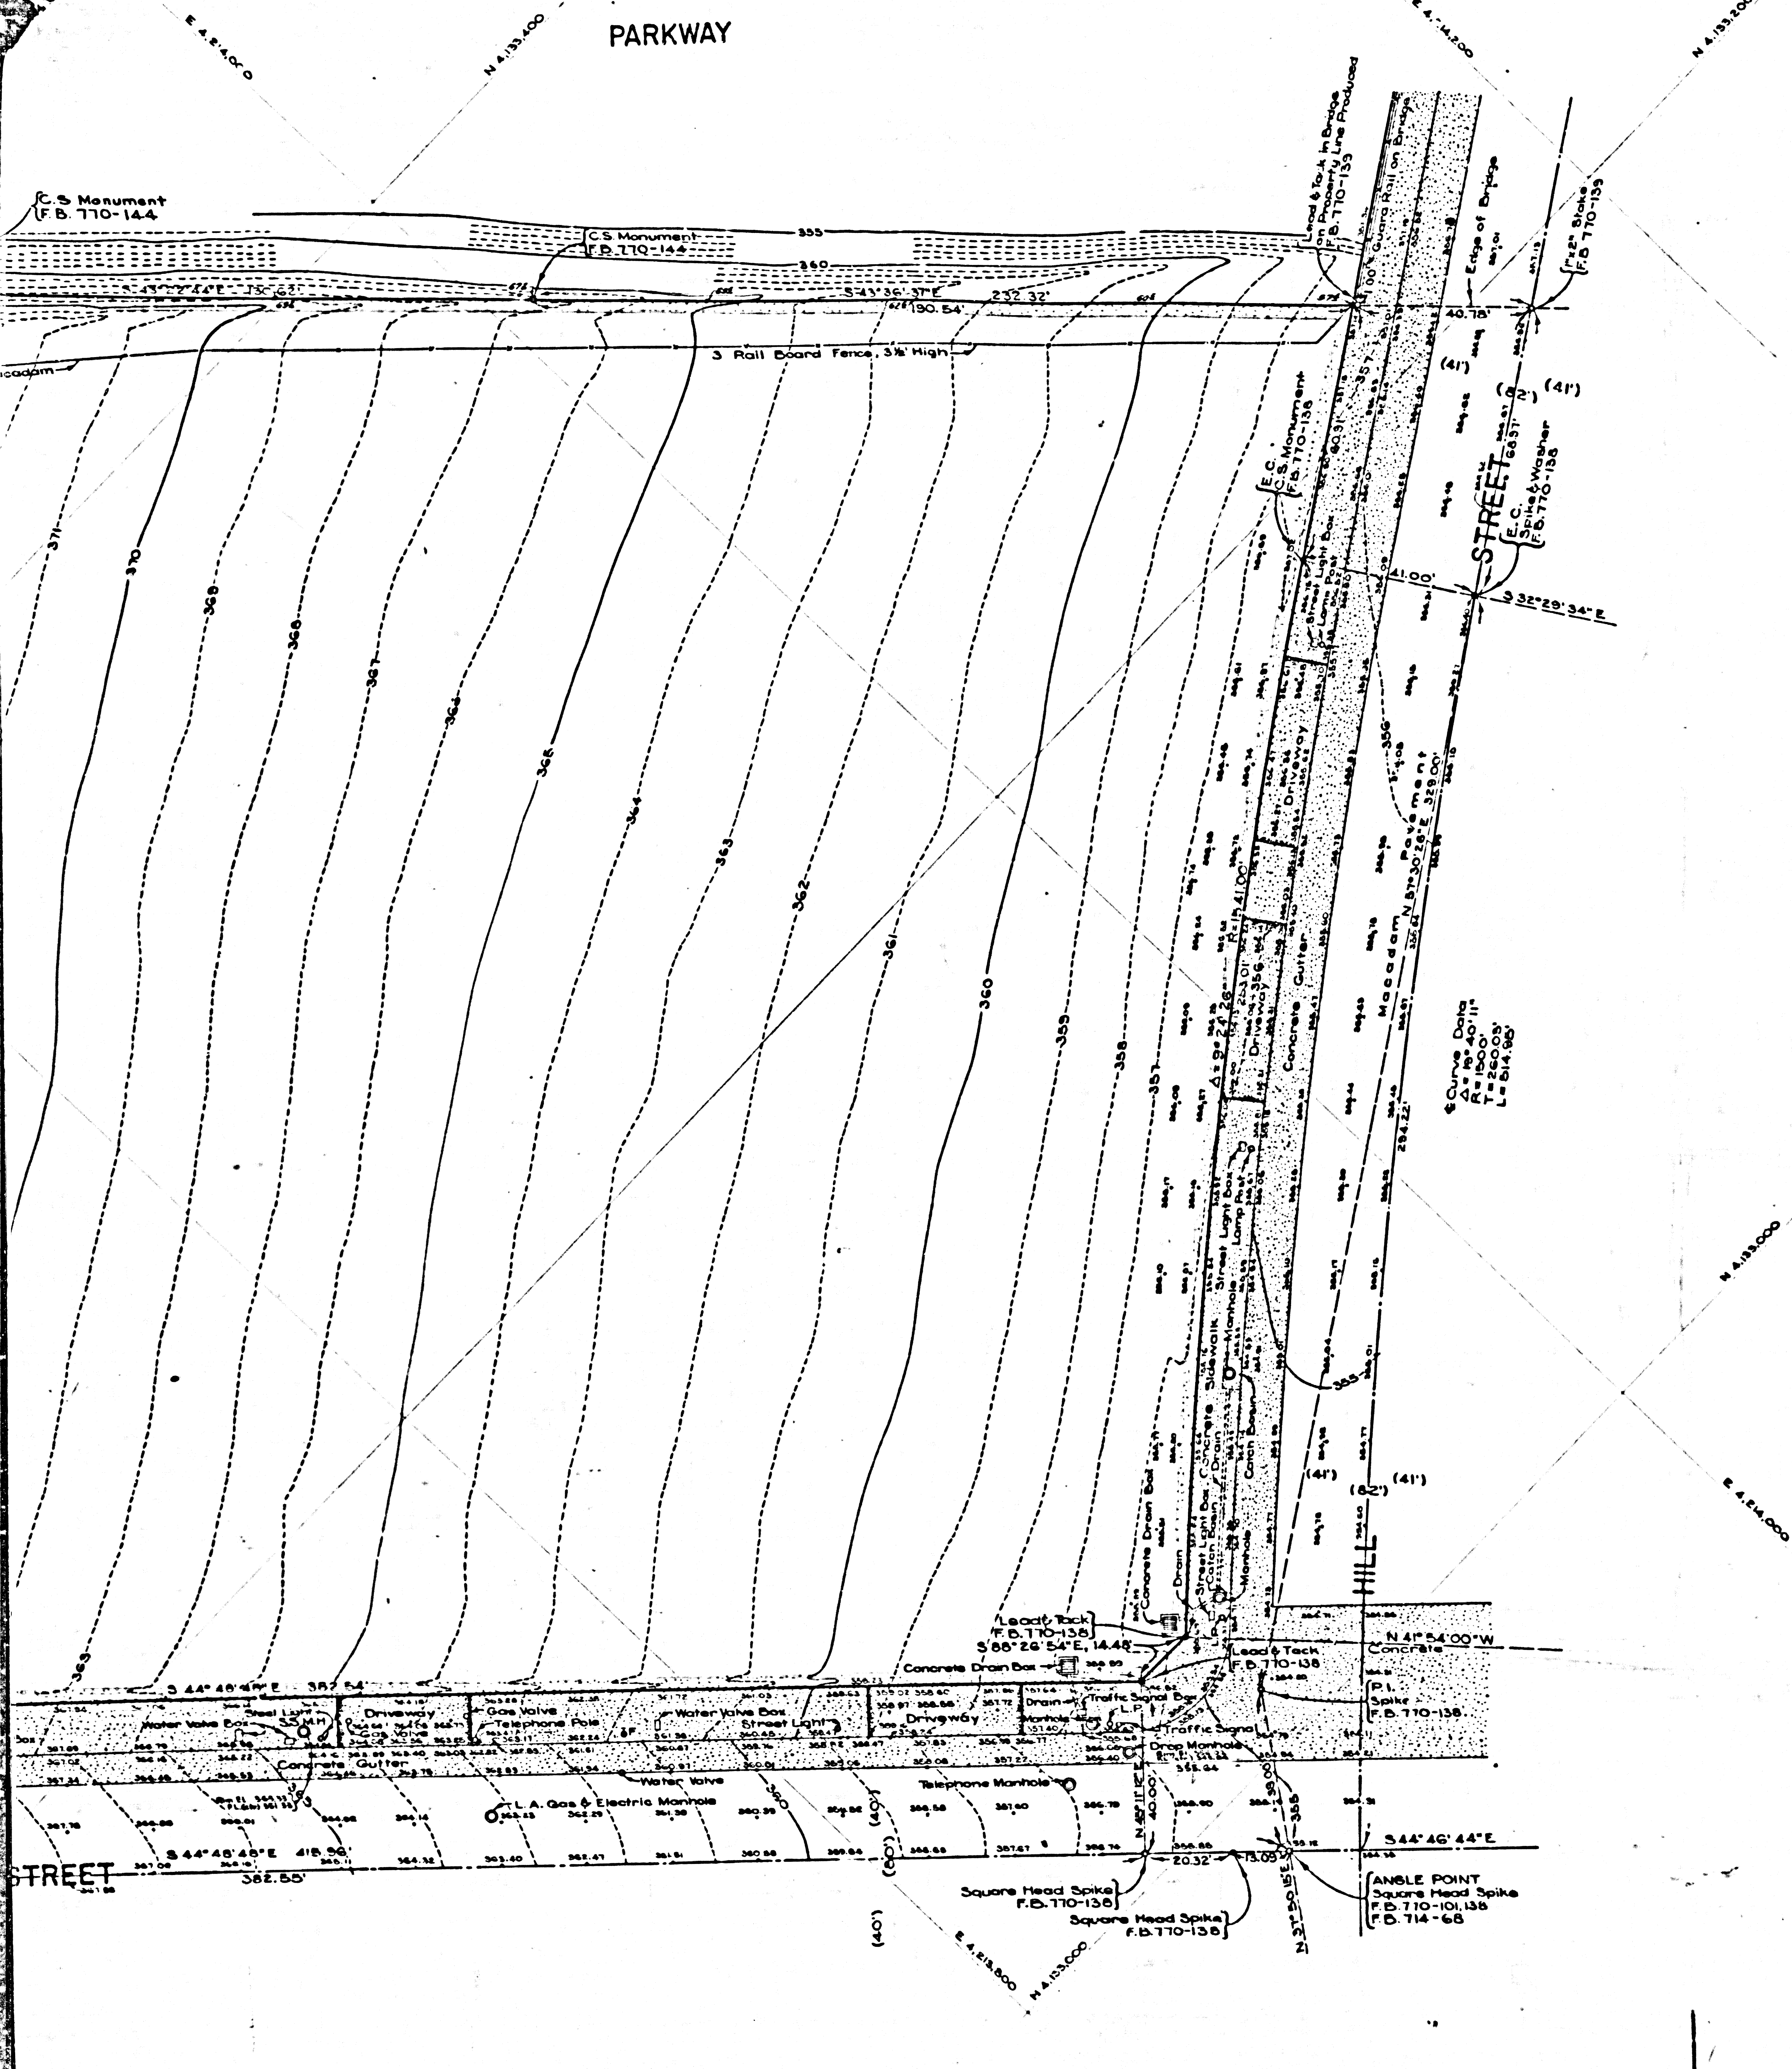

COUNTY OF LOS ANGELES
TOPOGRAPHIC MAP OF
COUNTY PROPERTY
IN THE
LOS ANGELES CIVIC CENTER
BOUNDED BY
HILL STREET, TEMPLE STREET, GRAND AVENUE
AND HOLLYWOOD PARKWAY
COUNTY SURVEYORS MAP N^o B-2367
SCALE: 1 INCH = 20 FT.

JOB NUMBER 7687
WILLIAM J. FOX - COUNTY SURVEYOR
SURVEYED JANUARY 1953
SURVEYED ON REQUEST OF THE COUNTY
ENGINEER UNDER SECTION 79, ORD. 4099
BY LETTER DATED JANUARY 6, 1953
BEARINGS ARE BASED ON THE CALIFORNIA
COORDINATE SYSTEM ZONE 7, PER CHAPTER
1307, STATUTES-1947.....SEE C.S. 9423
F.B. 714-68, F.B. 770-38, 101-104, 138-144
PLANE TABLE SHEETS G-437 & G-438
FIELD WORK BY.....R.C. BOWERS
J.P. MENNE
OFFICE WORK BY.....W.A. EDMONDSON
W.G. VAN DEREN
D.E. MACPHERSON
CHECKED BY.....W.A. EDMONDSON


DATUM - MEAN SEA LEVEL
ELEVATIONS SHOWN HEREON ARE BASED ON THE
1934 U.S.C. & G.S. ELEVATION OF U.S.G.S.M. 338 (U.S. 404)

FOR UNDERGROUND DATA SEE CITY OF
LOS ANGELES BUREAU OF ENGINEERING
SUBSTRUCTURE MAPS N^o 65-10, 65-11, 65-12
466, 811, B-1665

FOR BOUNDARY MAP SEE C.S.B-2330
Portion Revised by L. Bacon, 9-12-56
per J.N. 5021.04

CSB-2367
A1 OF A2

HOLLYWOOD

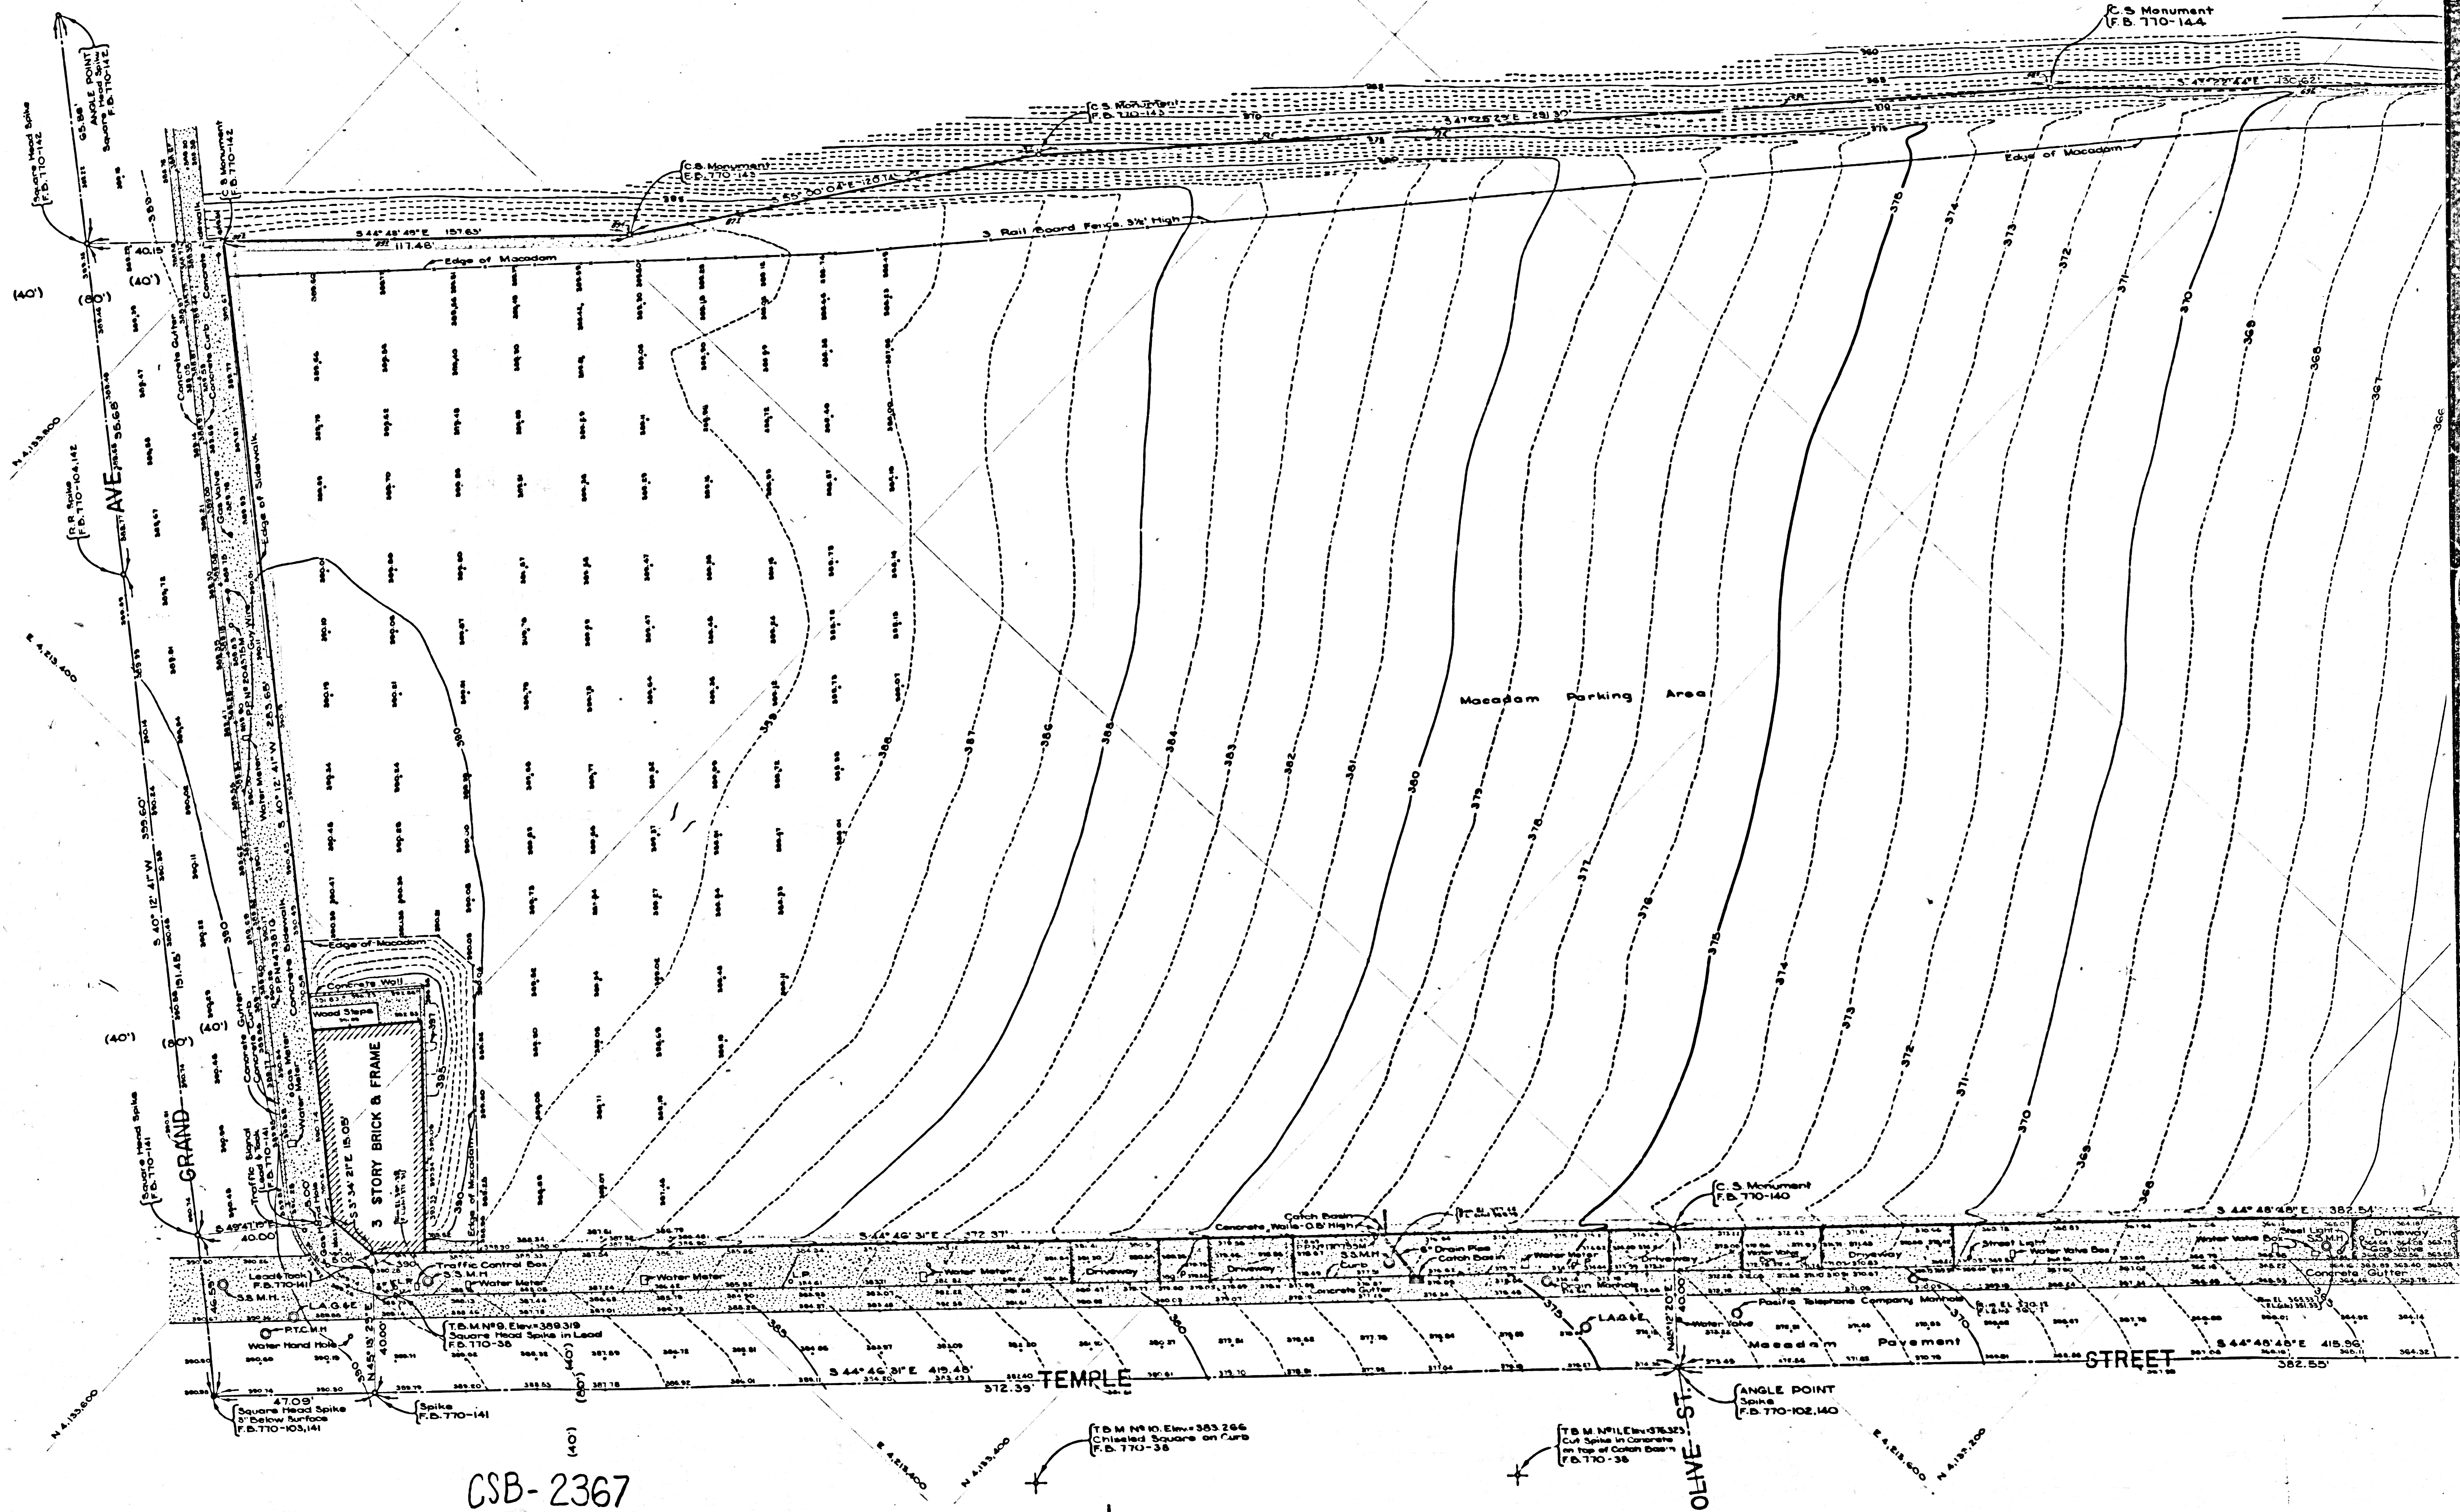

CSB-2367
A2 OF A2