


8365-B ON PAM PROYECTO YIMUOD

COMULA SURVEYORS MAP NO B-5368

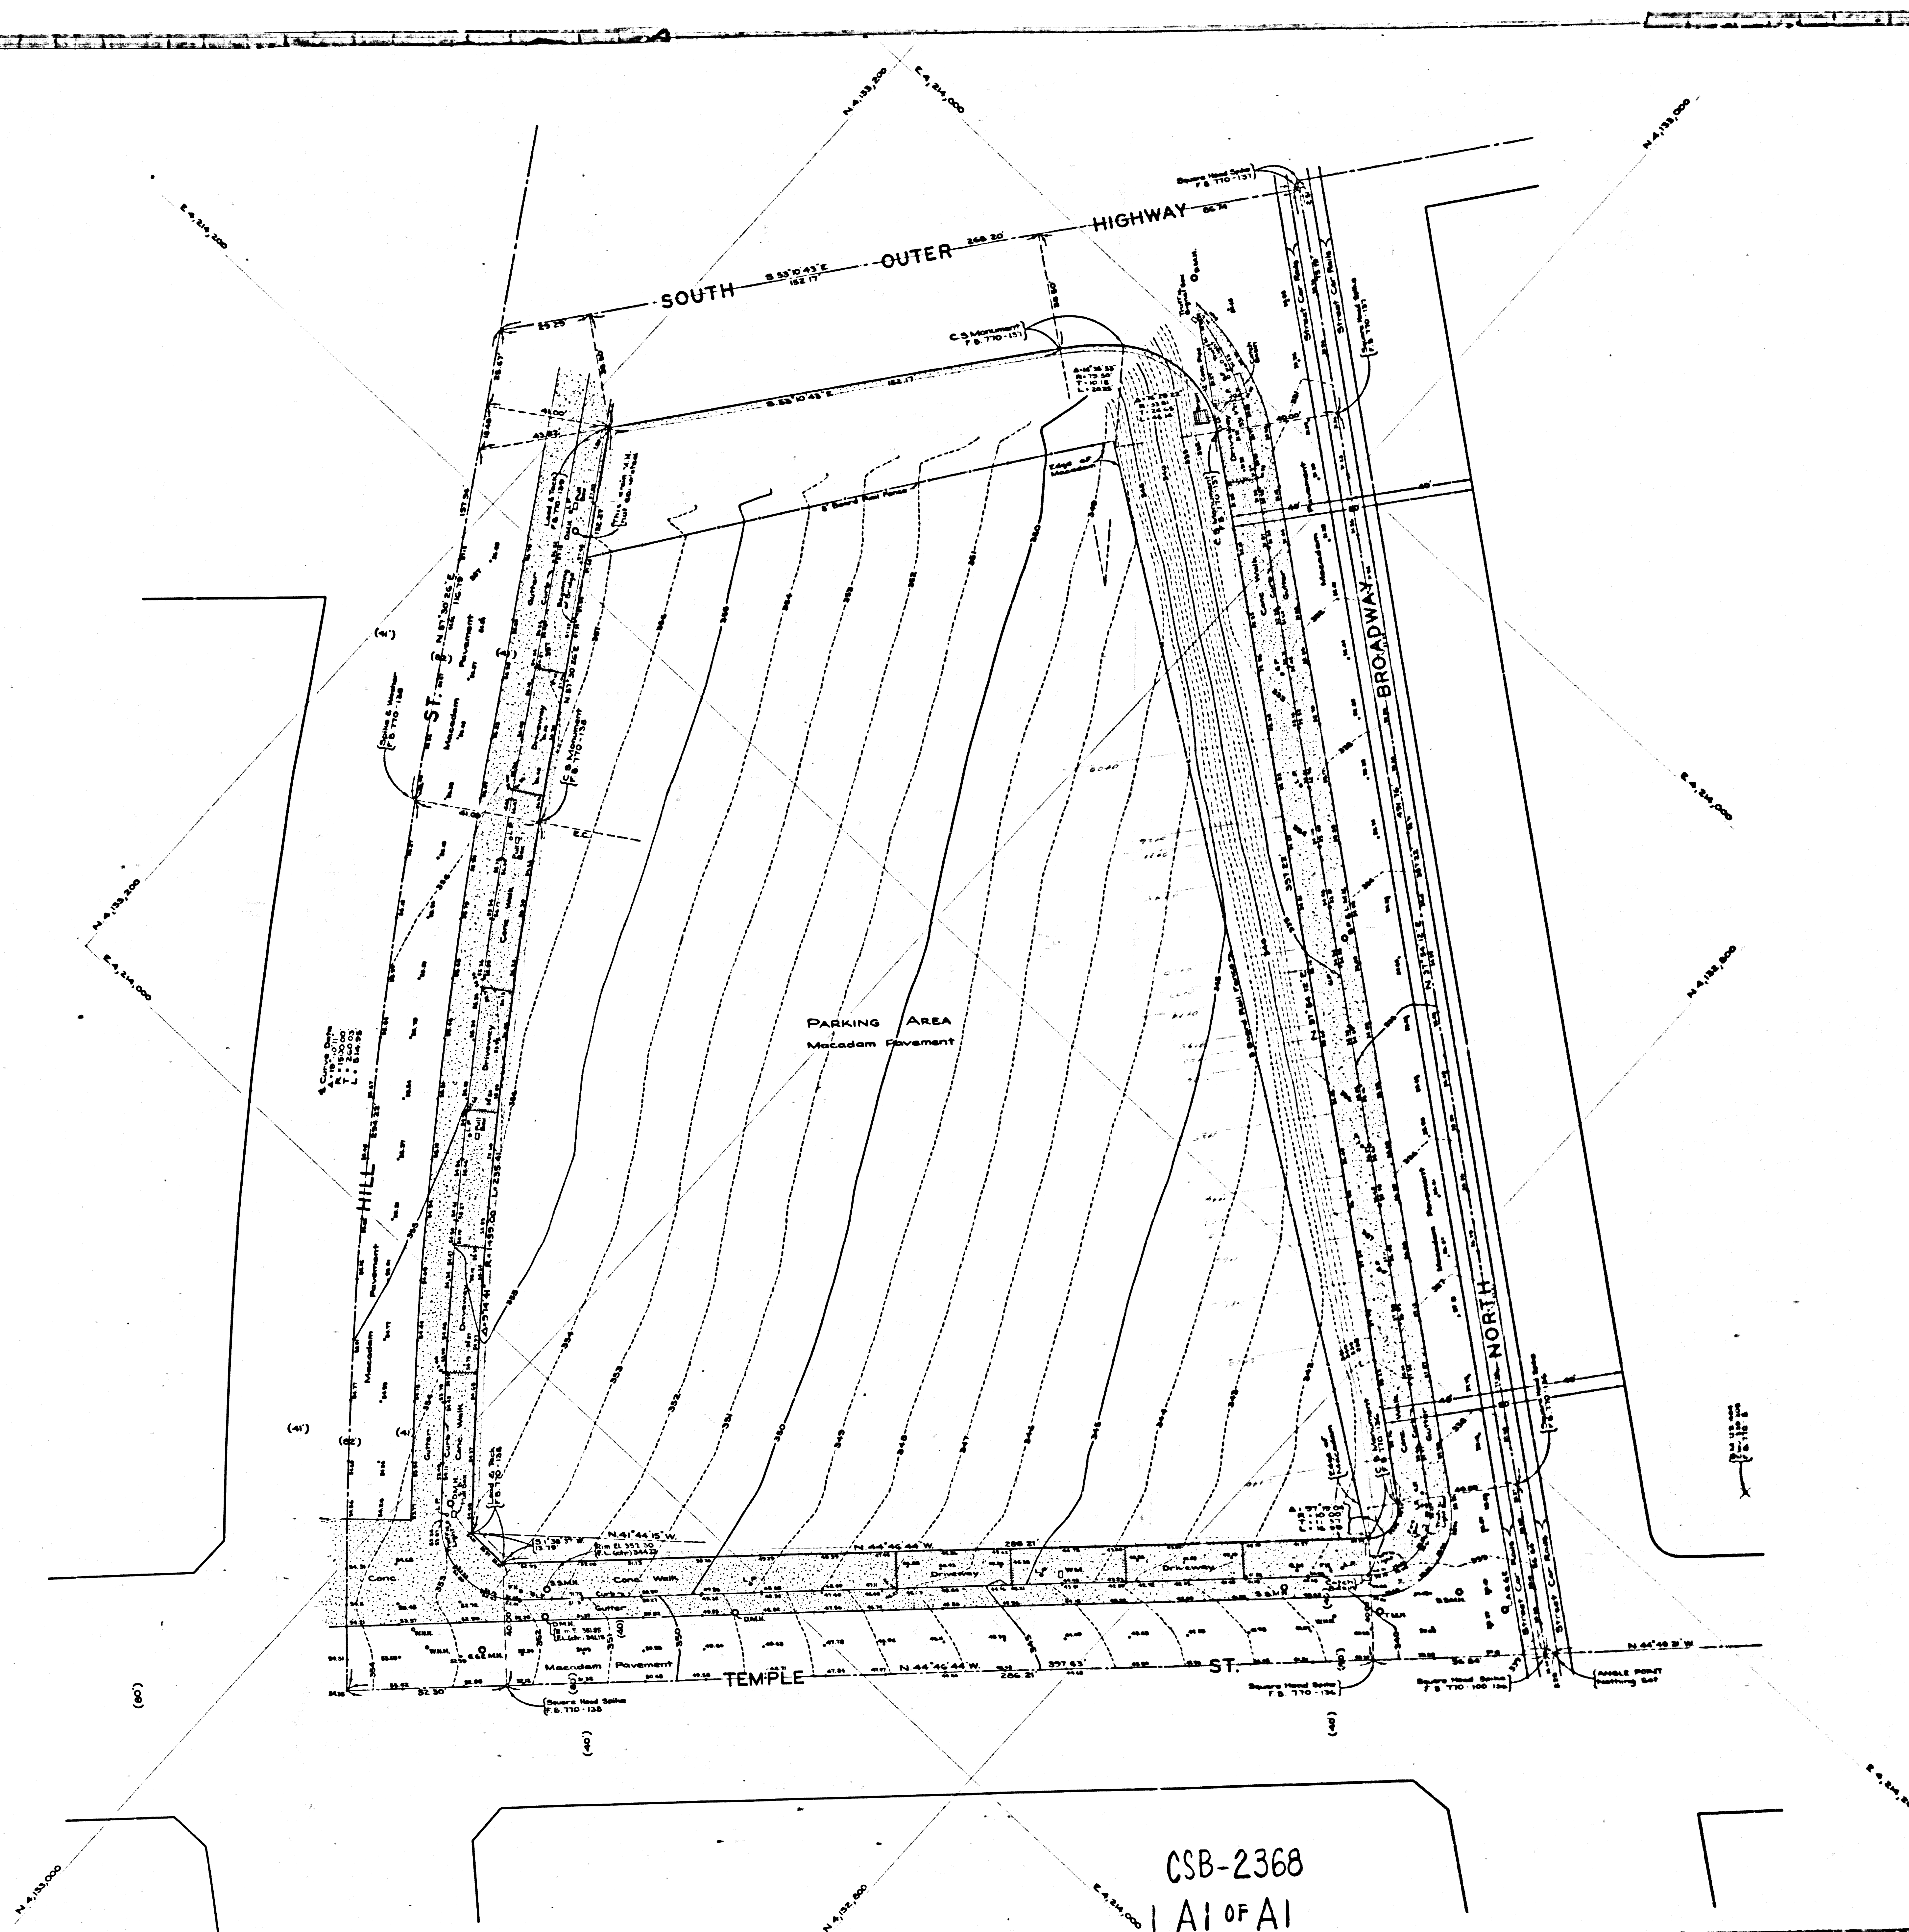

COUNTY OF LOS ANGELES
TOPOGRAPHIC MAP OF
COUNTY PROPERTY
IN THE
LOS ANGELES CIVIC CENTER
BOUNDED BY
NORTH BROADWAY, TEMPLE STREET,
HILL STREET, AND HOLLYWOOD PARKWAY
COUNTY SURVEYORS MAP NSB-2368
SCALE: 1 INCH = 20 FT.

JOB NUMBER 7687
WILLIAM J. FOX - COUNTY SURVEYOR
SURVEYED JANUARY 1953

SURVEYED ON REQUEST OF THE COUNTY
ENGINEER UNDER SECTION 79, ORD. 4099,
BY LETTER DATED JANUARY 6, 1953

BEARINGS ARE BASED ON THE CALIFORNIA
COORDINATE SYSTEM, ZONE 2, PER CHAPTER
1307, STATUTES 1947. SEE C. S. 9423

PLANE TABLE SHEET G-439
F. B. 770

FIELD WORK BY..... J. P. MENNE
OFFICE WORK BY..... C. J. GALLI
CHECKED BY..... W. G. VAN DEREN

DATUM - MEAN SEA LEVEL
ELEVATIONS SHOWN HEREON ARE BASED ON THE
1934 U.S.C. & G.S. ELEVATION OF U.S.G.S. BM 336 (U.S. 404)

FOR UNDERGROUND DATA SEE CITY OF
LOS ANGELES BUREAU OF ENGINEERING
SUBSTRUCTURE MAPS NO 64-6, 65-12, 406,
416, B-1605, D-2950

FOR BOUNDARY SURVEY SEE C.S.B.-2241

Portion revised by L. Deane 8-15-56
per 28 0510A

CSB-2368

A1 OF A1