


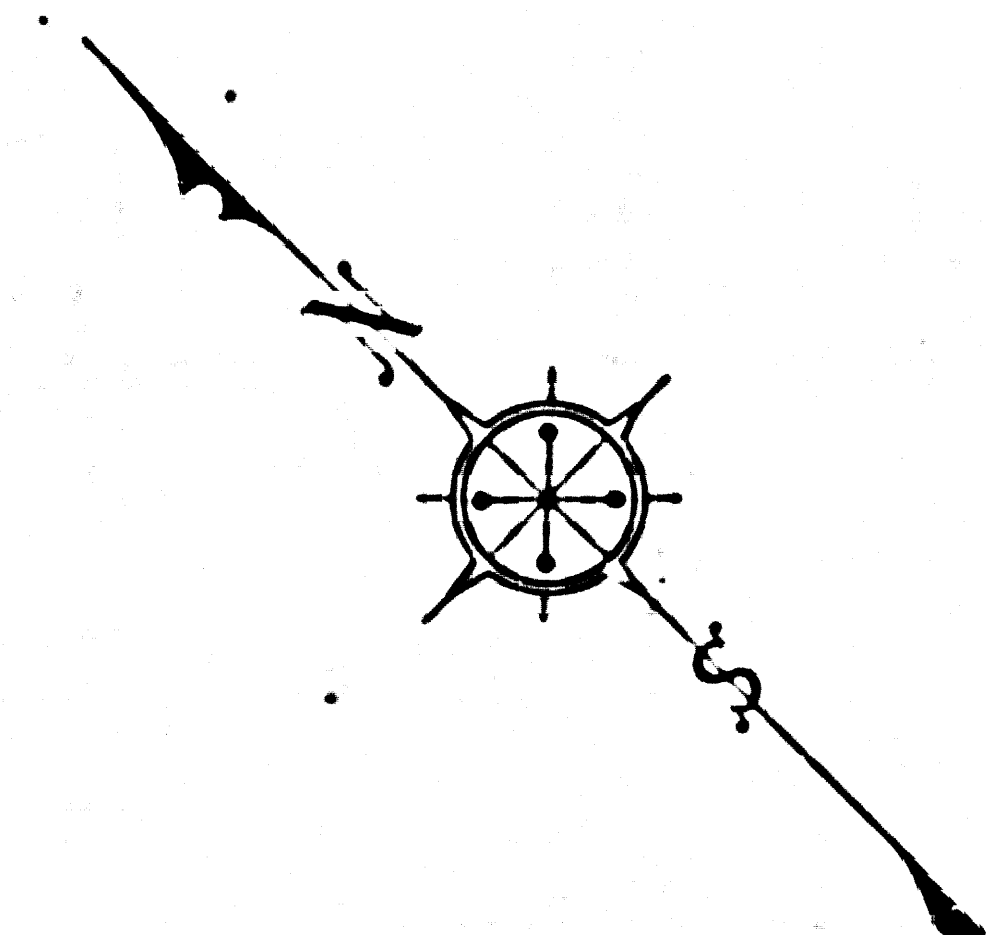

COUNTY SURVEYORS MAP NO. B-2369
SCALE: 1 INCH = 100 FT.

JOB NUMBER 8354

WILLIAM J. FOX COUNTY SURVEYOR
SURVEYED JULY, AUG., SEPT., NOV., 1946, & FEB., JULY, SEPT., 1947.

HEARINGS ARE BASED ON THE HEARING OF VOLLEY

F. B. 1220-44-93


FIELD WORK BY H.F. NAUMANN
OFFICE WORK BY C.W. COX
D. GREEN

NOTE - THIS SURVEY MADE TO EST-

RUCTION OF SEWERS IN THE PUENTE
SANITARY SEWER DISTRICT. (C.L.JOB

1957 28

CSB-2369
A10FA3

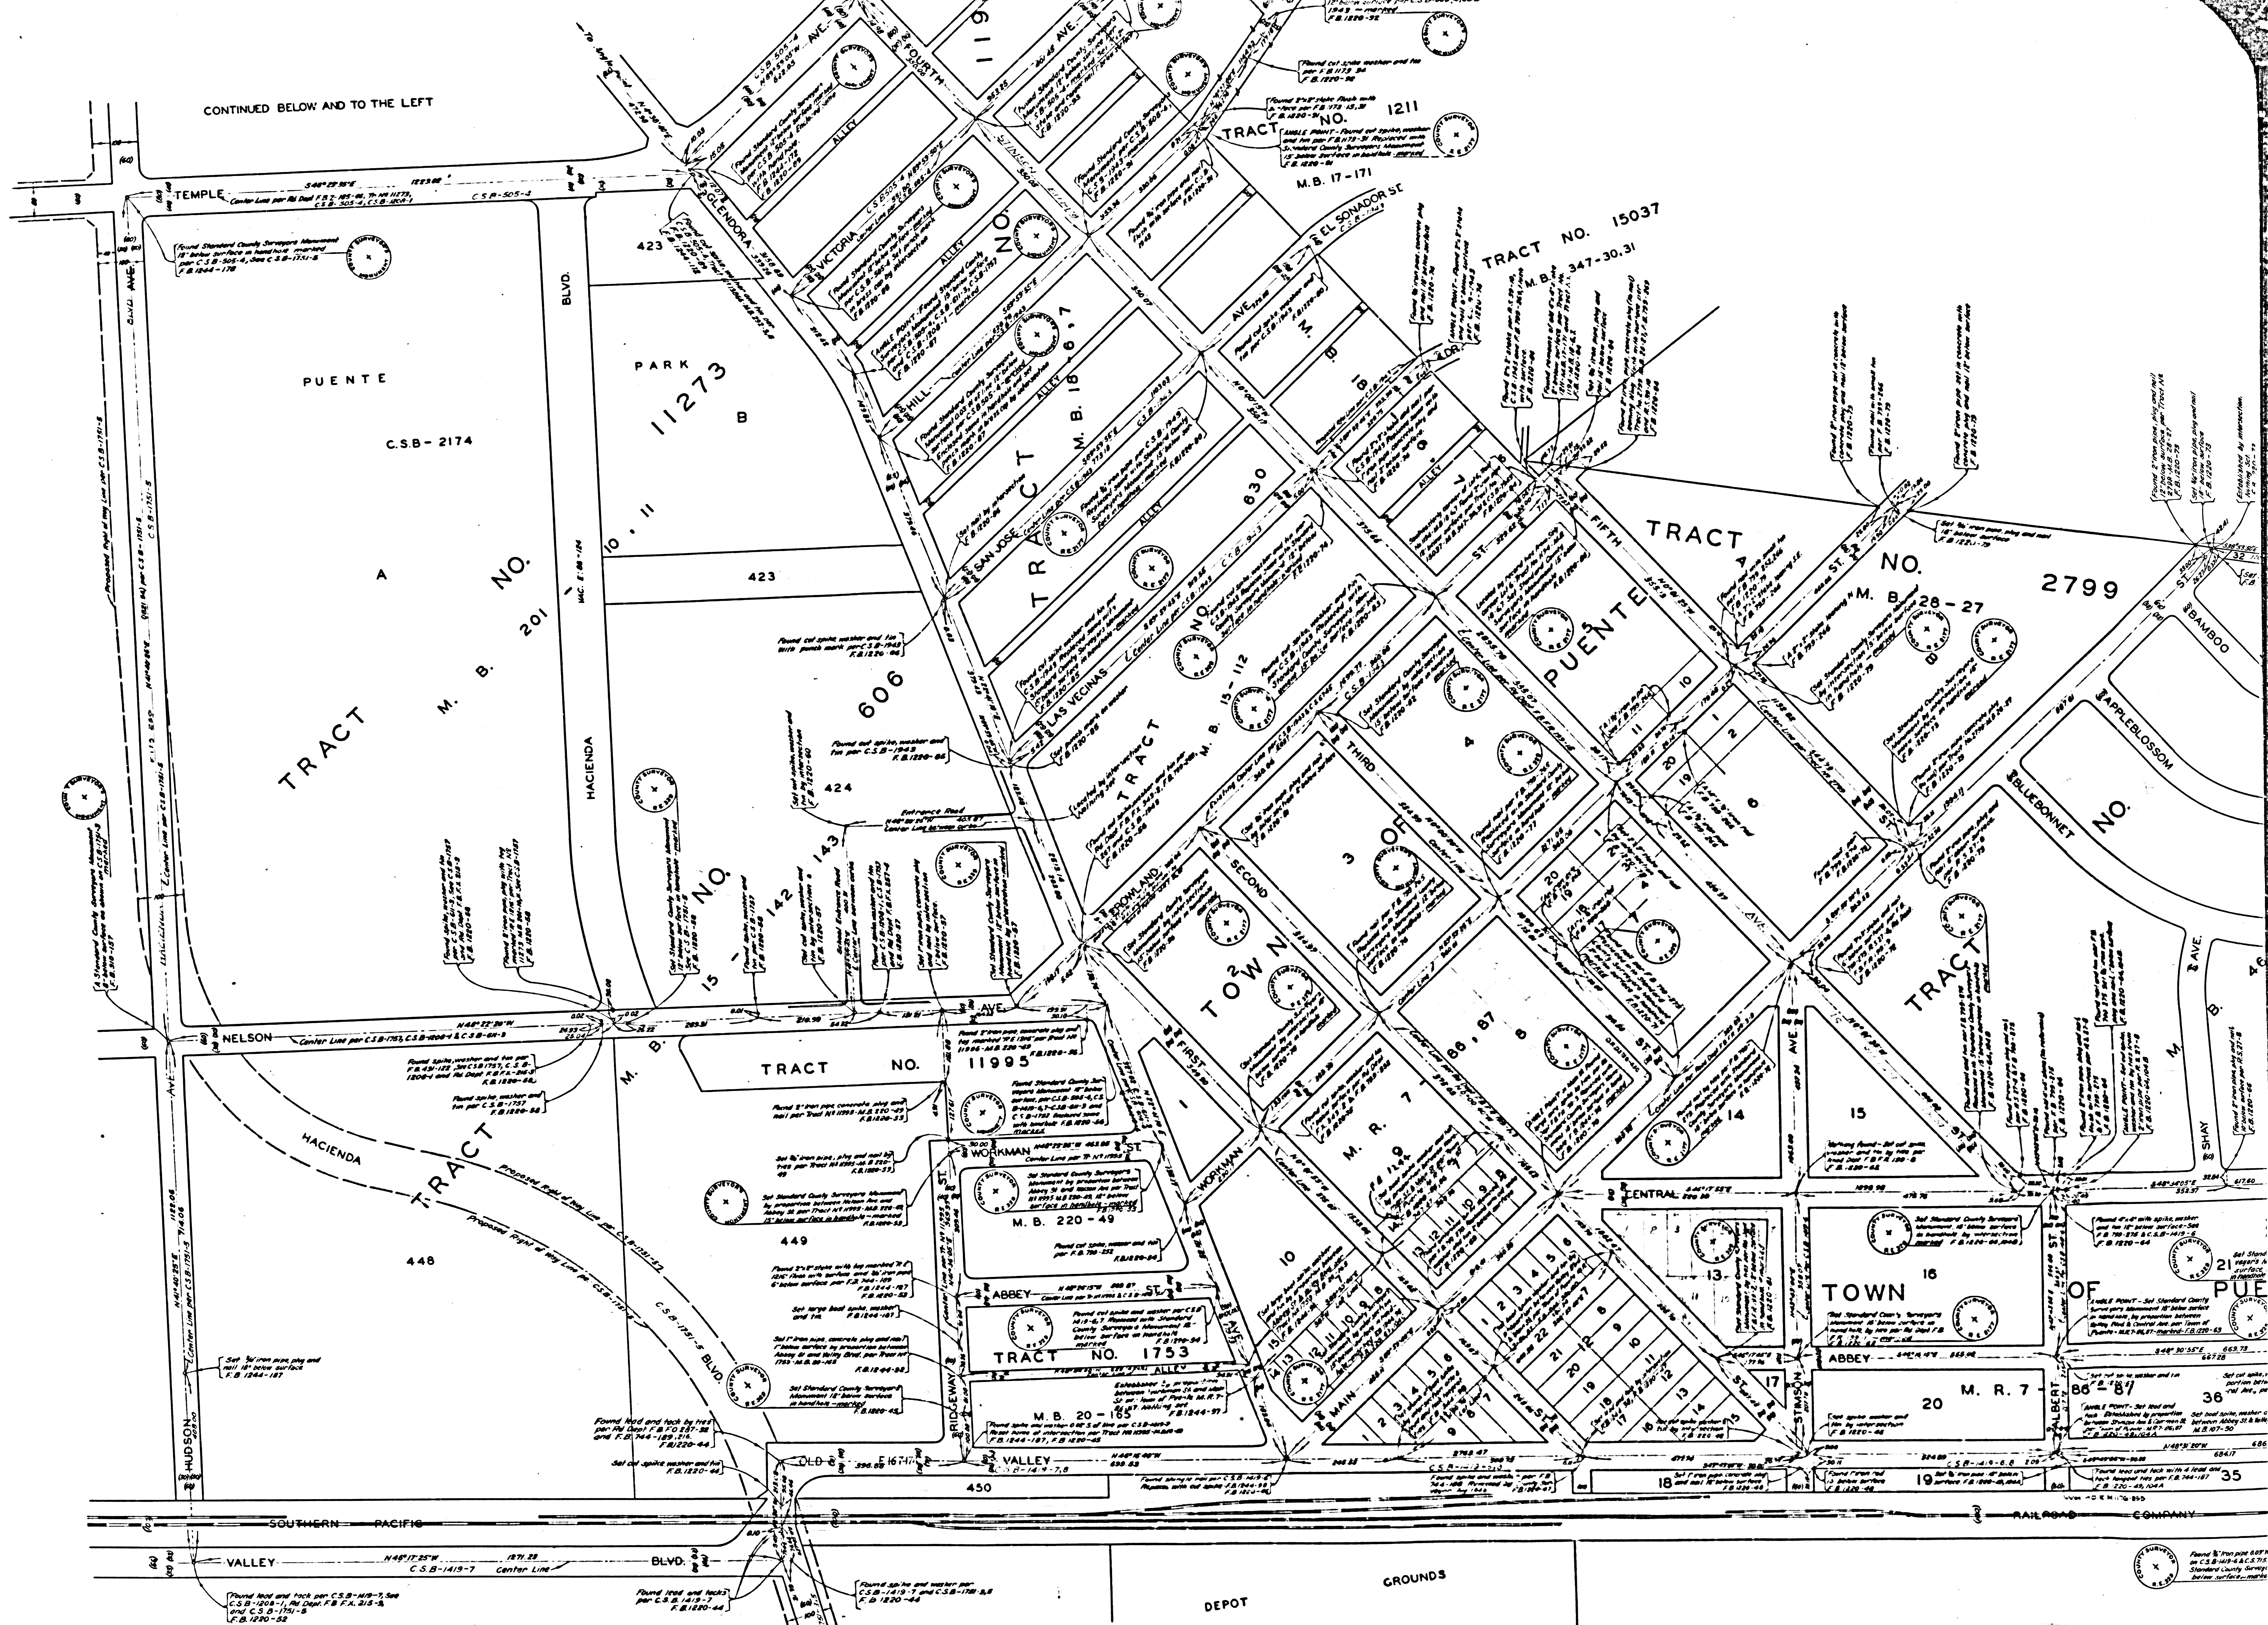

5-B ON 9AM 2803V8U2 TTHUO

CONULY 2803V8U2 9AM NO B-5383

