
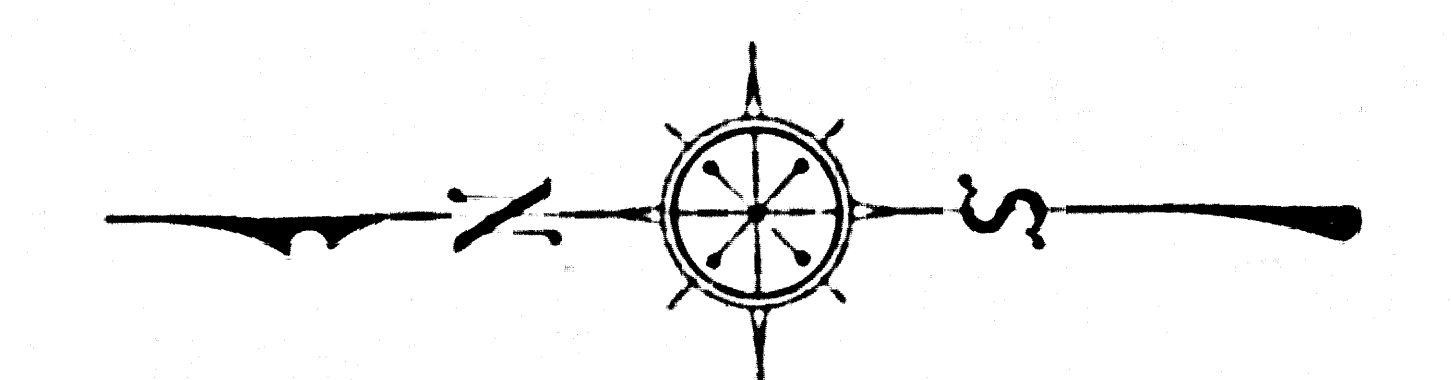


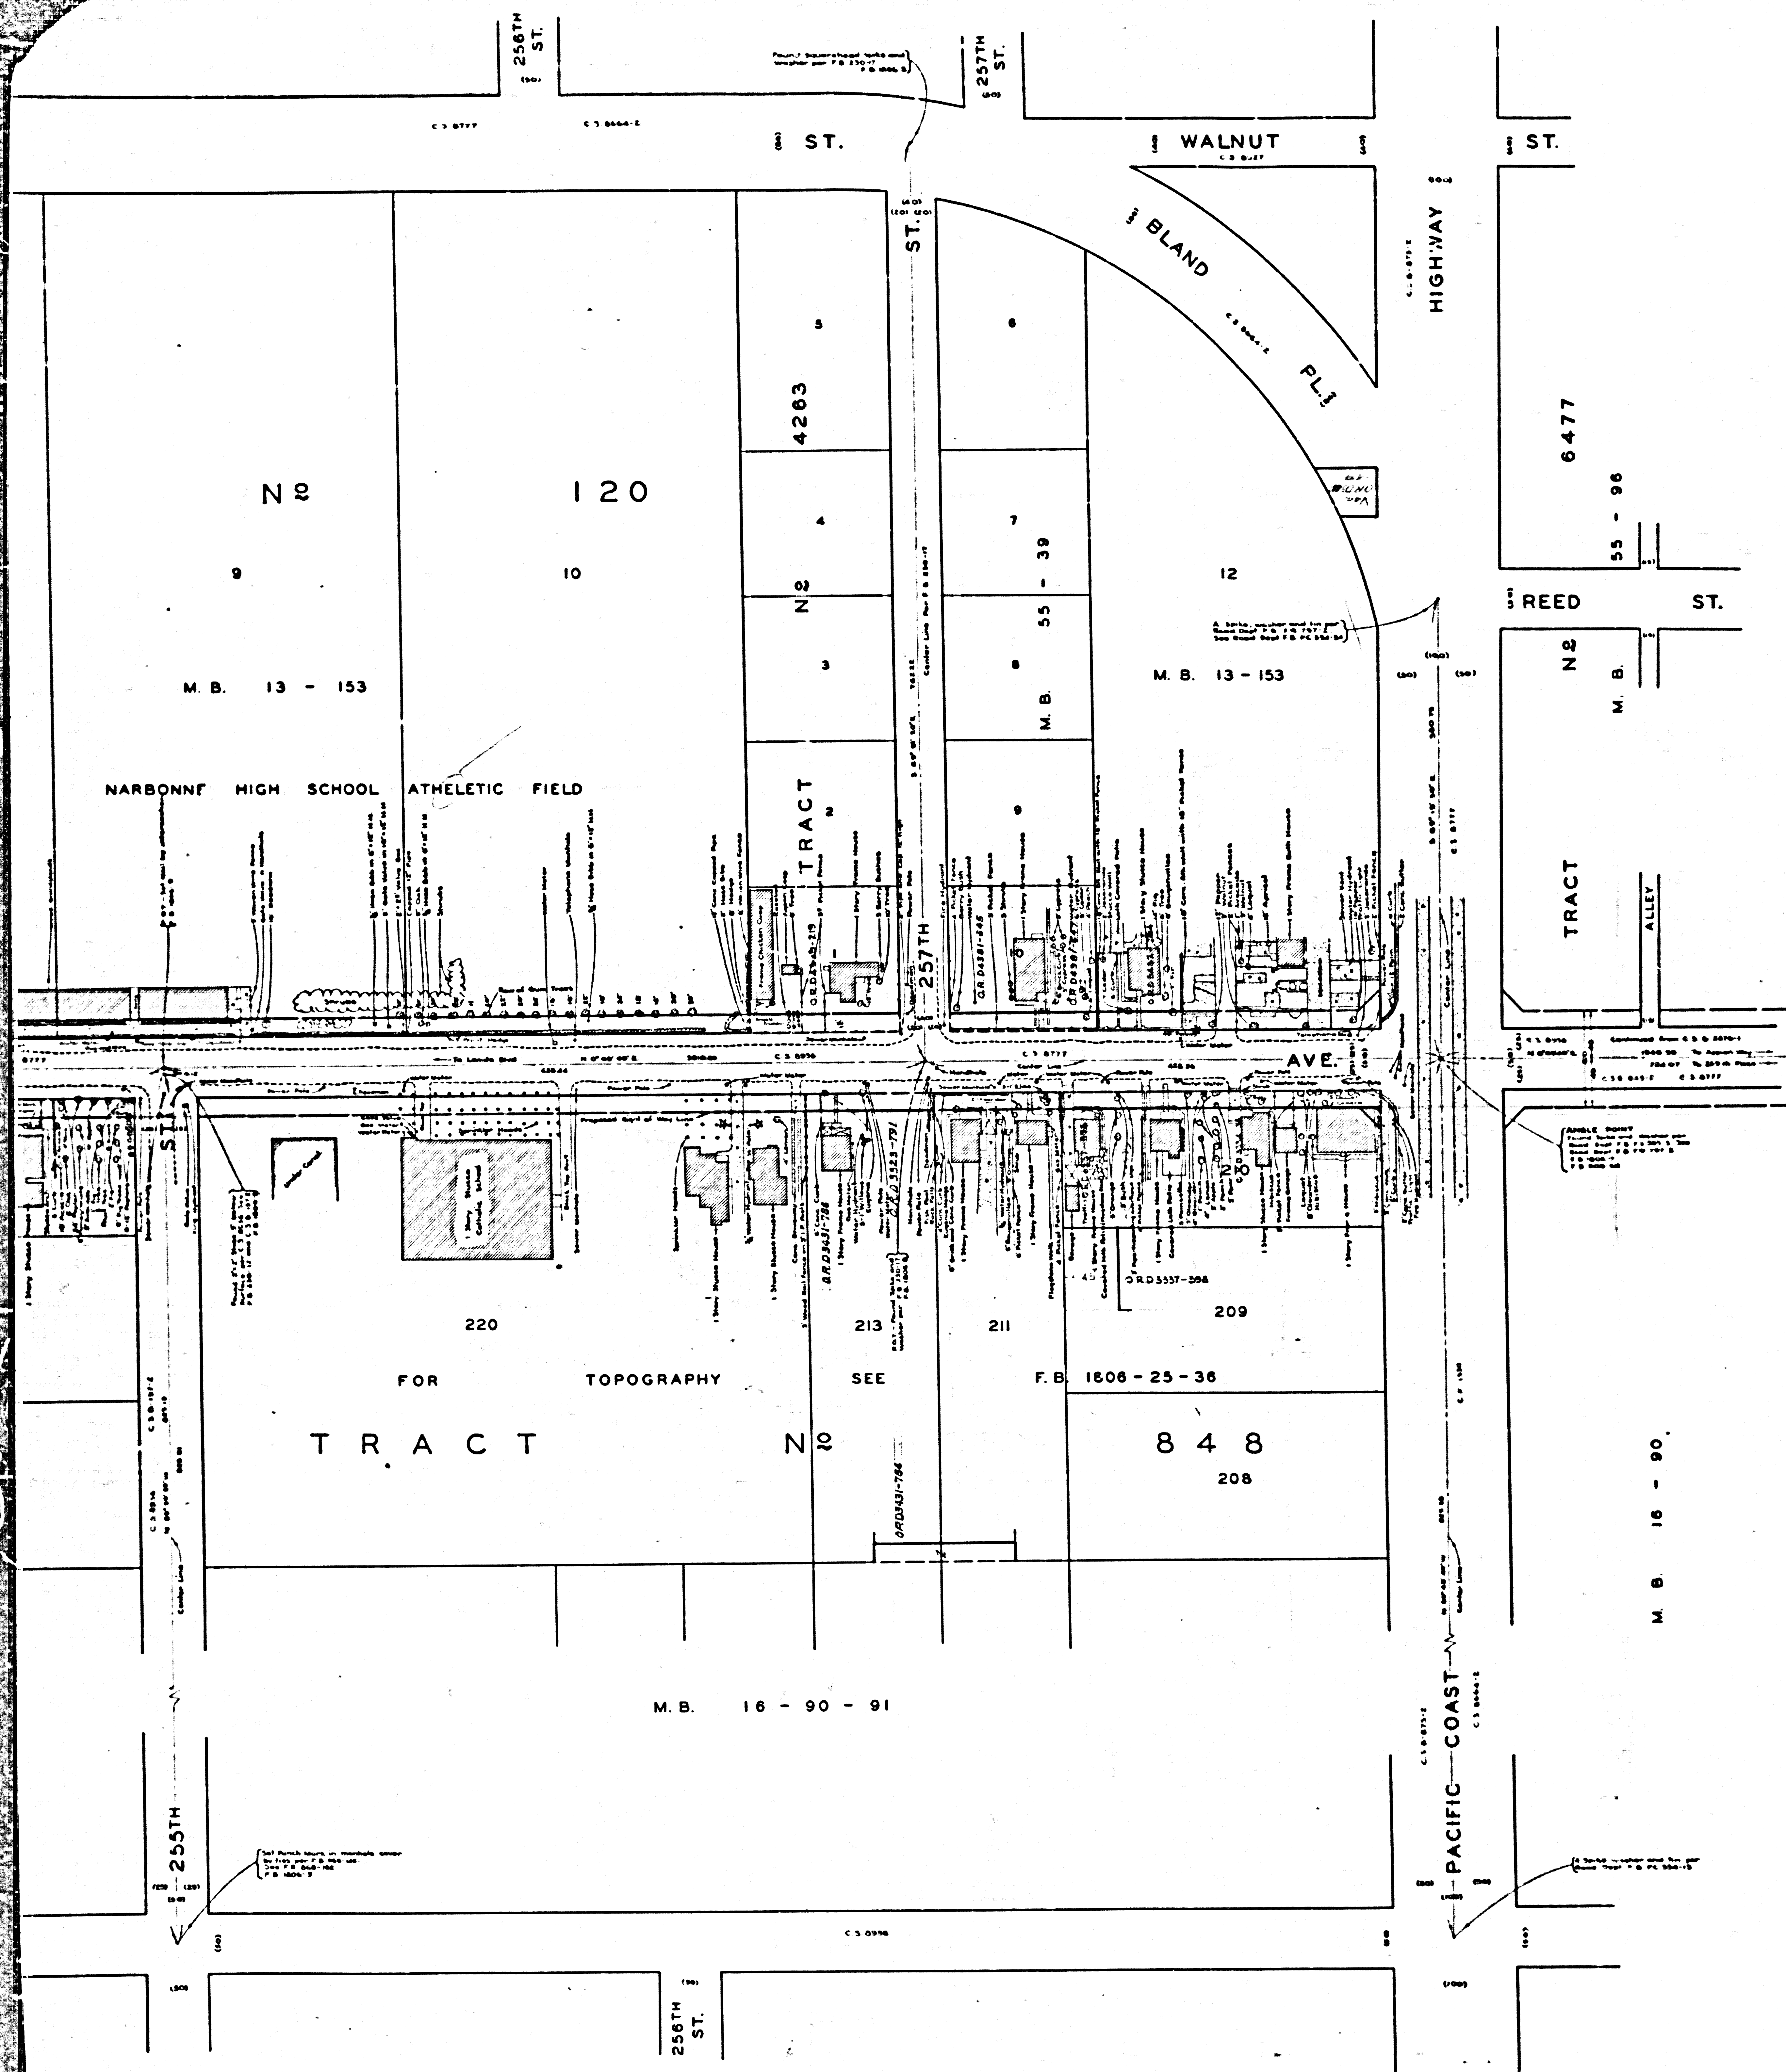

COUNTY OF LOS ANGELES
 MAP OF
ESHELMAN AVENUE
 FROM
 NARBONNE AVENUE
 TO
 SOUTHERLY BOUNDARY
 CITY OF TORRANCE
 COUNTY SURVEYORS MAP N2 B-2370
 SHEET NO 2 OF 3 SHEETS
 SCALE-1 INCH=50 FT.

JOB NUMBER 8639
 WILLIAM J. FOX - COUNTY SURVEYOR
 SURVEYED JANUARY, SEPTEMBER AND NOVEMBER 1952
 SURVEYED ON REQUEST OF THE DIRECTOR
 OF THE REGIONAL PLANNING COMMISSION
 UNDER SEC. 78 ORD. 4099 BY LETTER DATED
 APRIL 1 1952 AND AS AUTHORIZED BY THE
 BOARD OF SUPERVISORS IN THEIR ORDER
 OF JUNE 1 1952.
 BEARINGS ARE BASED ON THE BEARING OF
 ESHELMAN AVE AS SHOWN ON C.S.B-643-R
 F.B. 508-59-64, 103-118; F.B. 1808-5-100.
 FIELD WORK BY: F.M. BLANCHARD
 J.L. WILLEY
 OFFICE WORK BY: R.L. GREEN
 S. SHIMODA
 CHECKED BY: D.M. FINLEY

CSB-2370-2
 A1 OF A3

1 OF 3 SHEETS
 2 OF 3 SHEETS
 3 OF 3 SHEETS

SHEET NO 5 OF 3 SHEETS
 COUNTY SURVEYORS MAP NO B-5310

EBONY LANE

Submitted by J. B. B. 100-100-100
Date 10-10-10

255TH ST.

Found Surveyed
under per 10

ST.

WALNUT

ST.

ST.


ST.

ST.

255TH ST.

256TH ST.

CSB-2370-2
A2 of A3

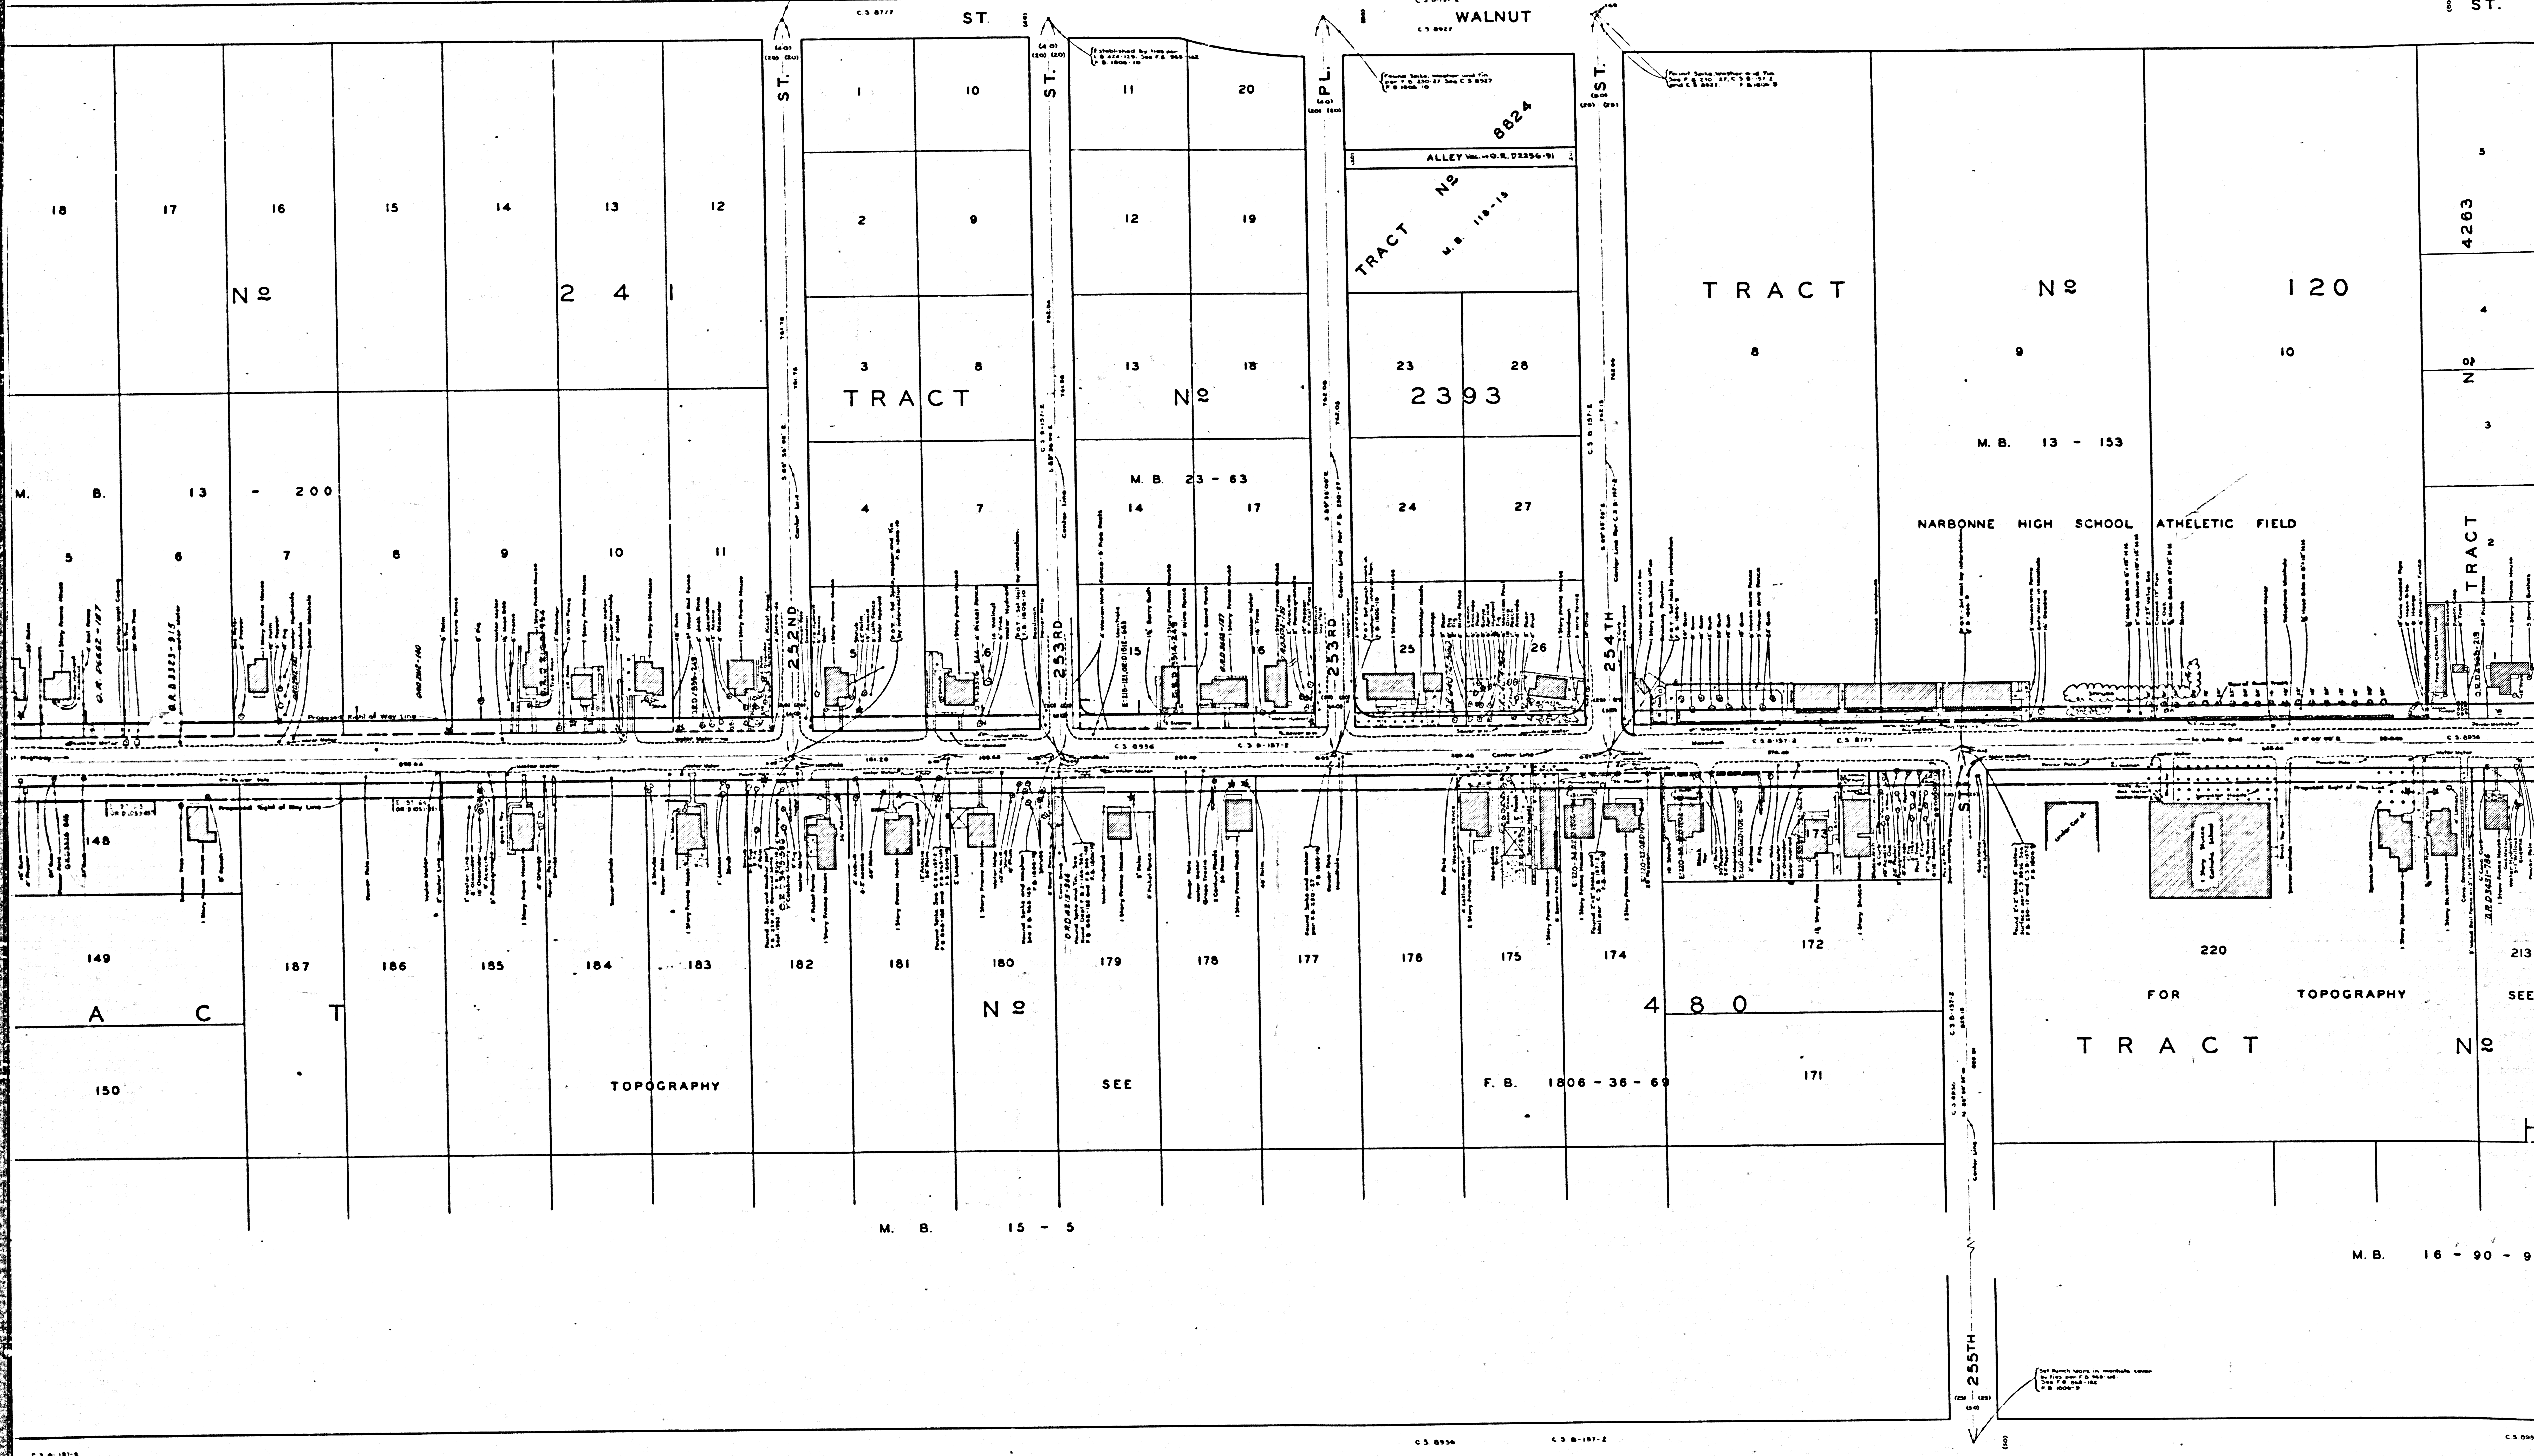

253RD PL.

256TH ST.

