


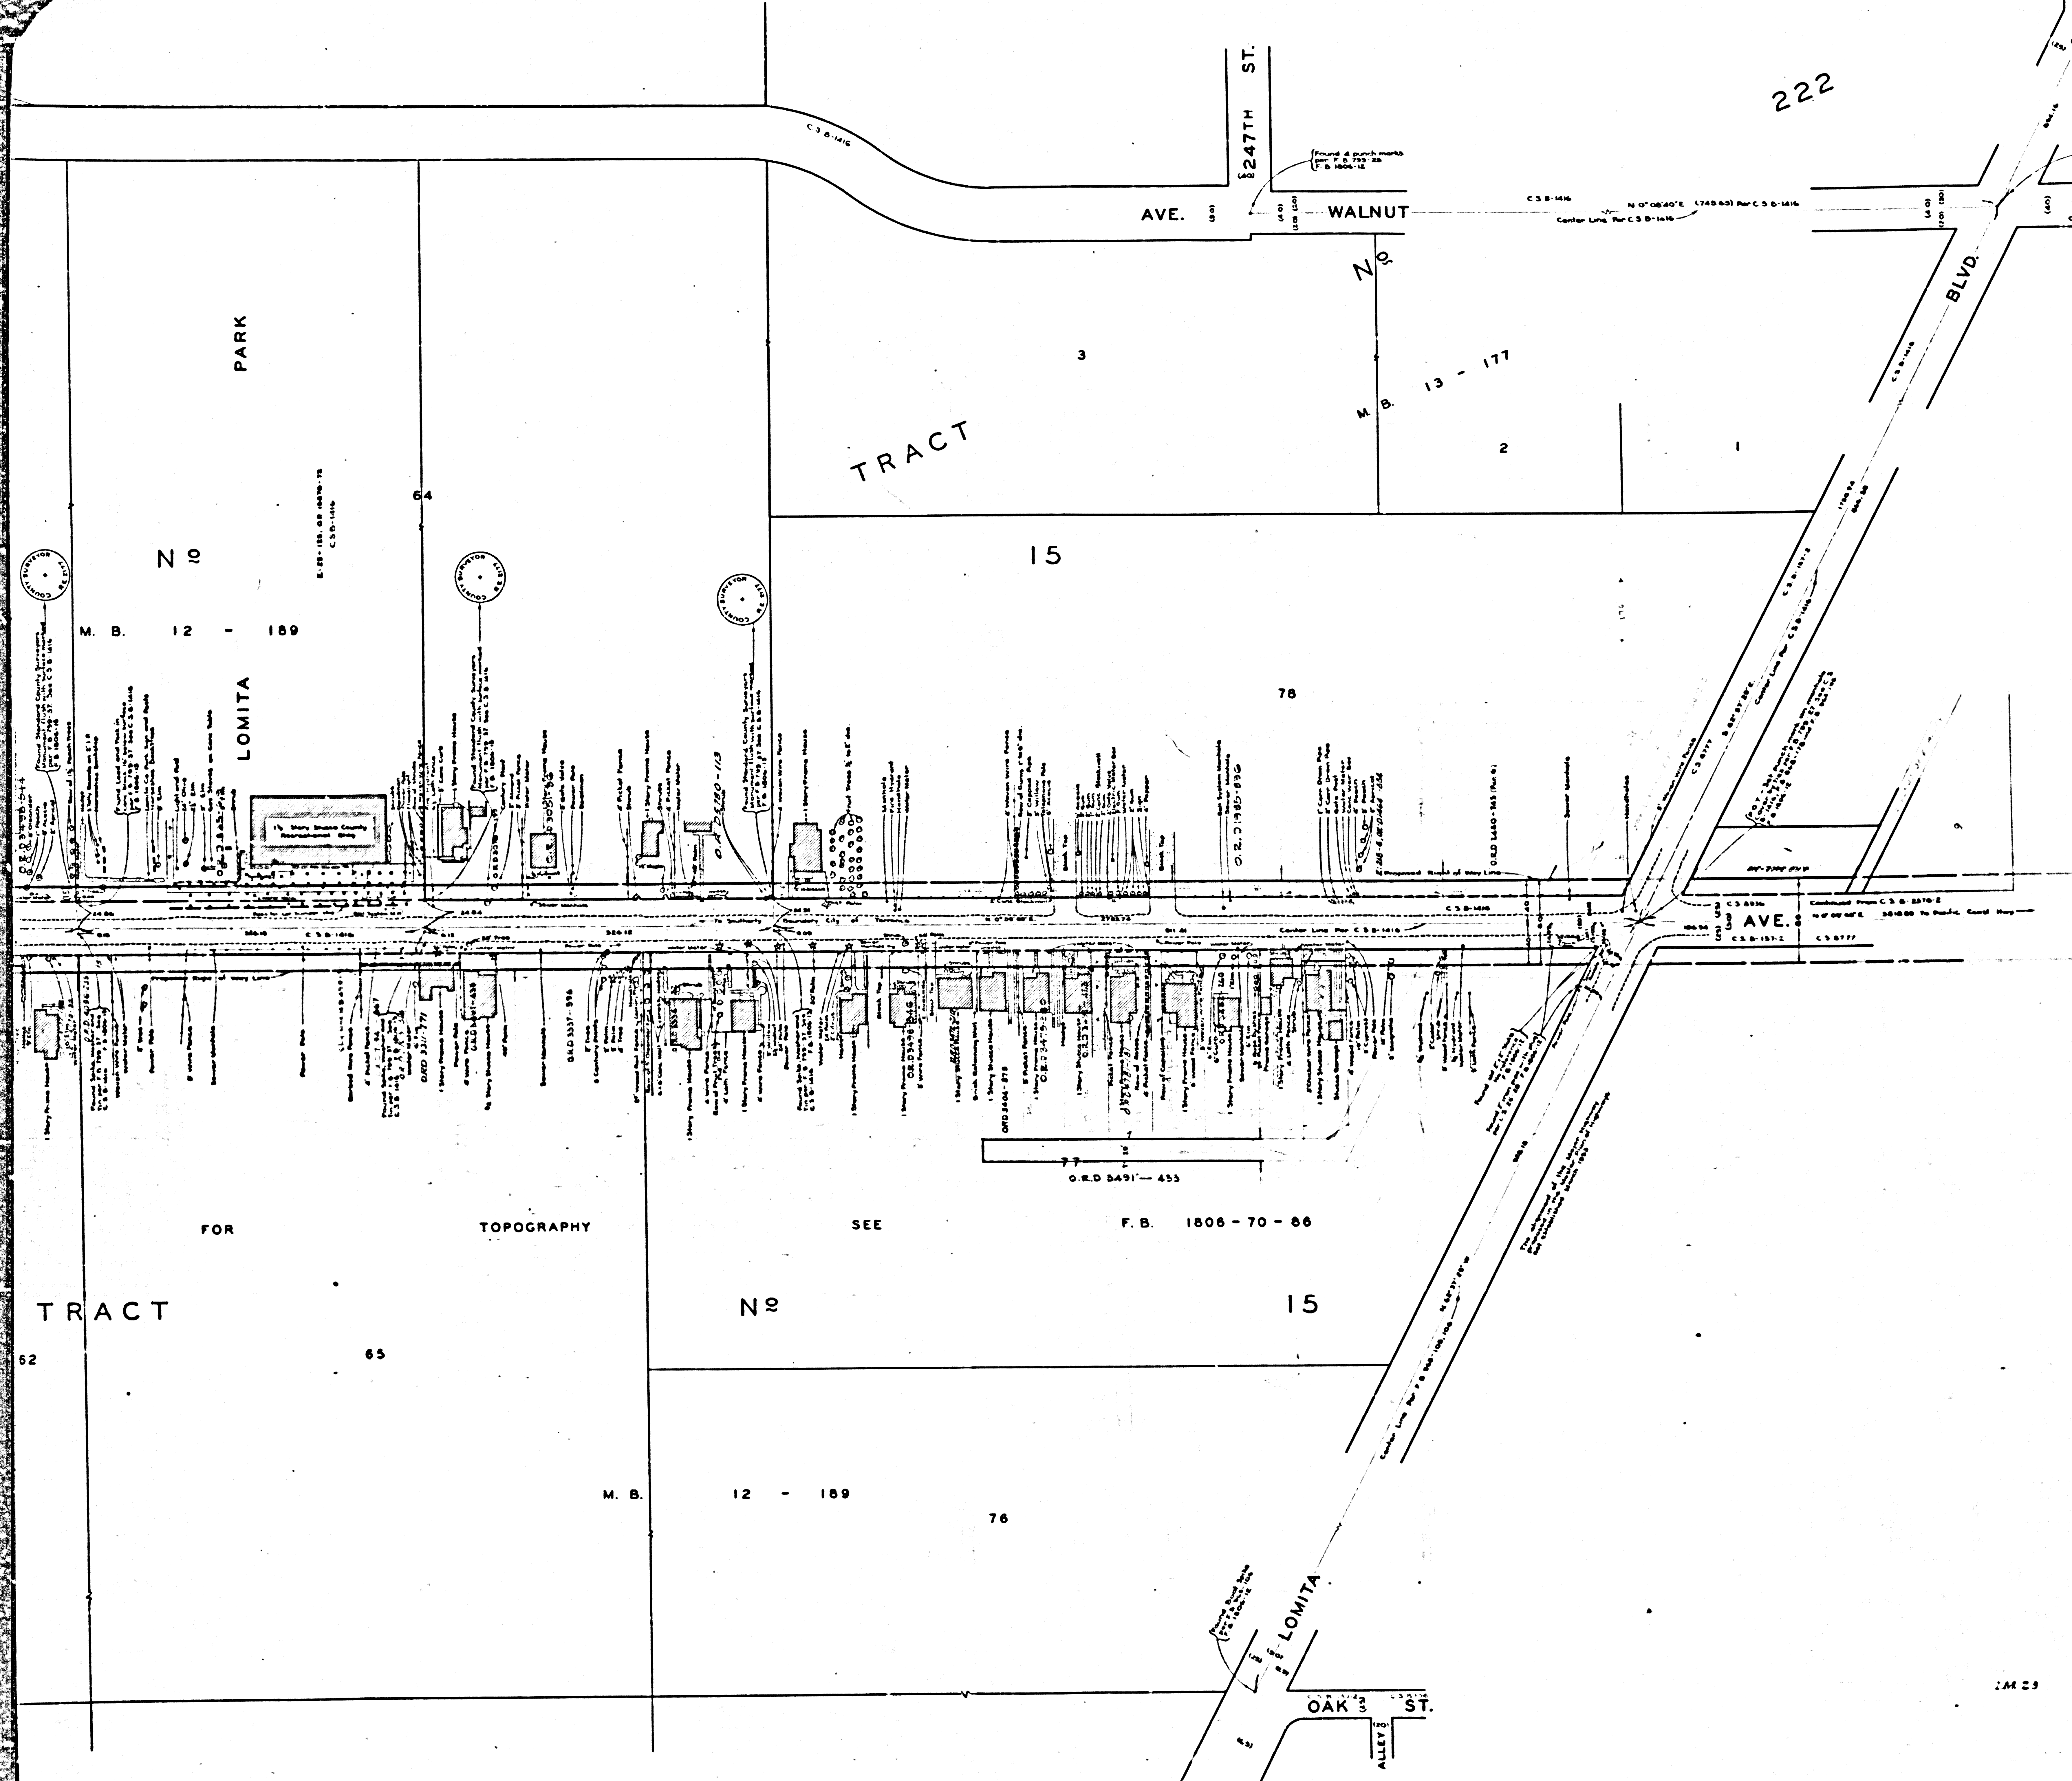

COUNTY OF LOS ANGELES
MAP OF
ESHELMAN AVENUE
FROM
NARBONNE AVENUE
TO
SOUTHERLY BOUNDARY
CITY OF TORRANCE
COUNTY SURVEYORS MAP N2 B-2370
SHEET N2 3 OF 3 SHEETS
SCALE - 1 INCH = 50 FT.

JOB NUMBER 8639
WILLIAM J. FOX - COUNTY SURVEYOR
SURVEYED JANUARY, SEPTEMBER AND NOVEMBER 1952
SURVEYED ON REQUEST OF THE DIRECTOR
OF THE REGIONAL PLANNING COMMISSION
UNDER SEC. 78, ORD. 4096 BY LETTER DATED
APRIL 1, 1952 AND AS AUTHORIZED BY THE
BOARD OF SUPERVISORS IN THEIR ORDER
OF JUNE 4, 1938.
BEARINGS ARE BASED ON THE BEARING OF
ESHELMAN AVE. AS SHOWN ON C.S.B. 843-2
F.B. 508-59-84, 105-118; F.B. 1806-5-100.
FIELD WORK BY... F.M. BLANCHARD
J.I. WILLEY
OFFICE WORK BY... R.L. GREEN
S. SHINODA
CHECKED BY... D.M. FINLEY

