


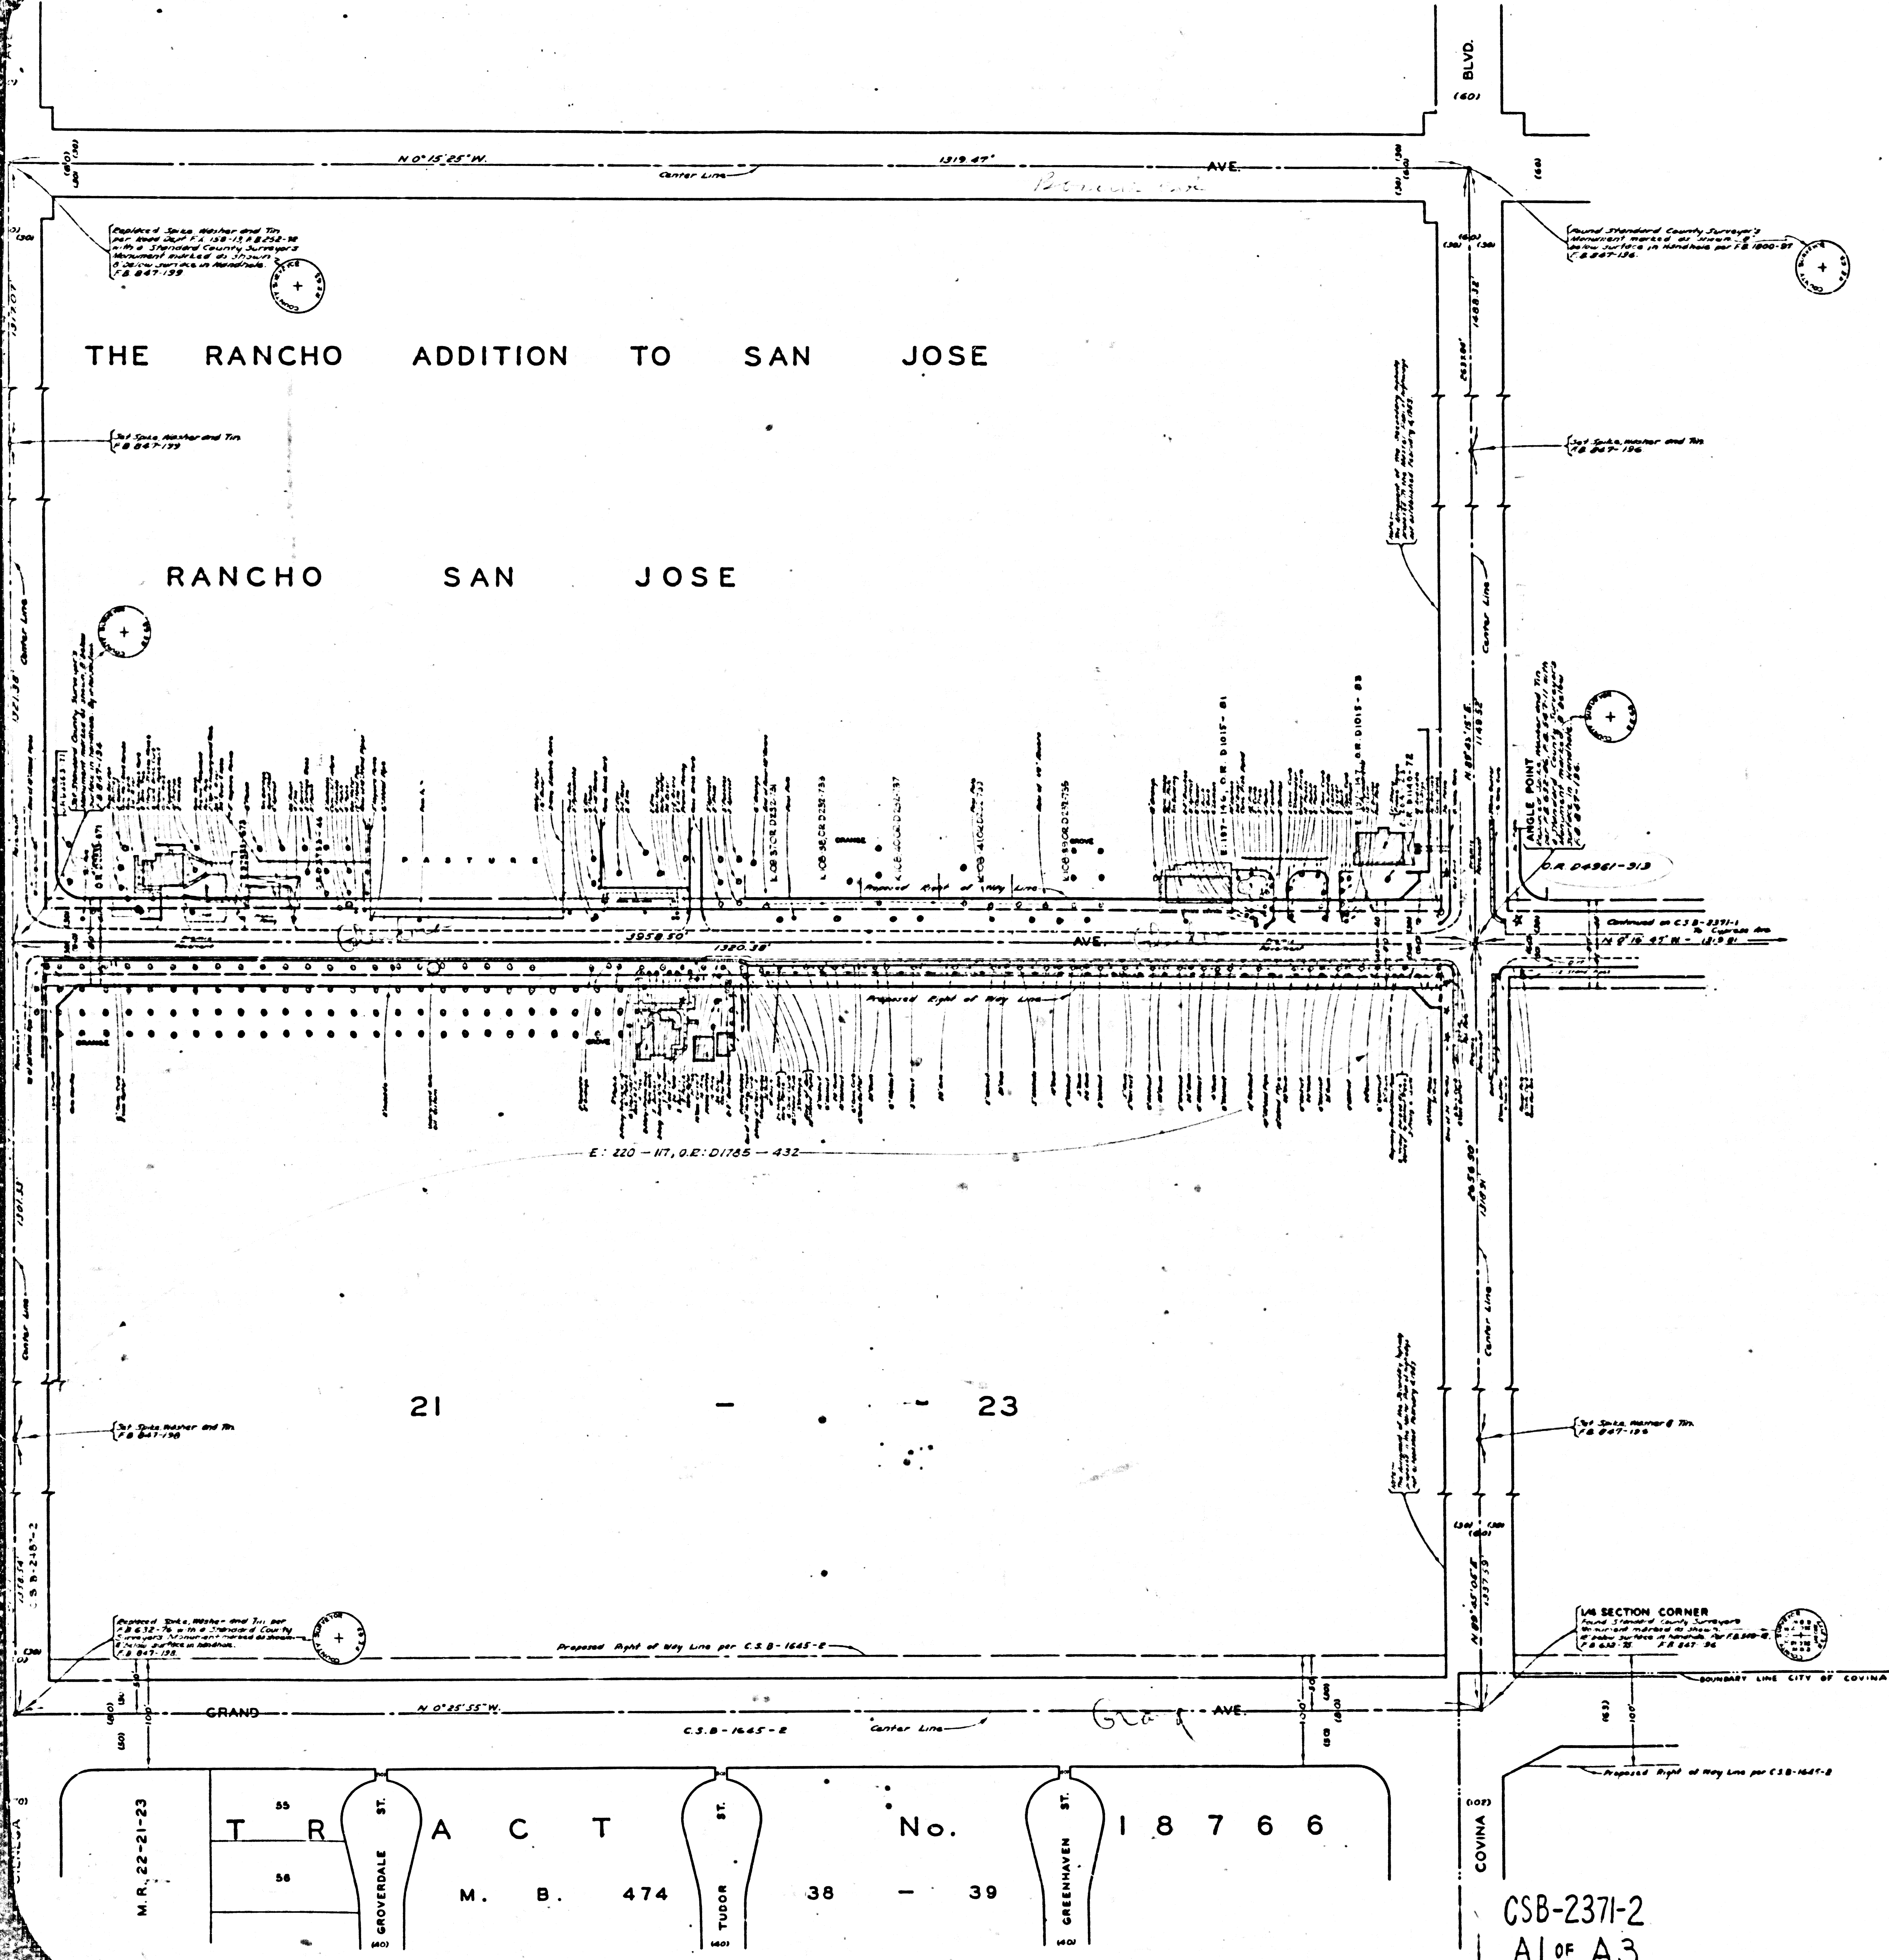

COUNTY OF LOS ANGELES
MAP OF
GLENDDORA AVENUE
FROM
PUENTE STREET
TO
SOUTHERLY BOUNDARY OF
THE CITY OF GLENDDORA
COUNTY SURVEYORS MAP NO. B-2371
SHEET NO. 2 OF 3 SHEETS
SCALE - 1 INCH = 50 FT.

JOB NUMBER 0648
WILLIAM J. FOX - COUNTY SURVEYOR
SURVEYED OCTOBER, 1952
SURVEYED ON REQUEST OF THE REGIONAL
PLANNING COMMISSION UNDER SEC. 70, ORD. 4098,
BY LETTER DATED APRIL 1, 1952 & BOARD OF
SUPERVISORS ORD. DATED DECEMBER 11, 1951.
BEARINGS ARE BASED ON THE CALIFORNIA
COORDINATE SYSTEM ZONE 7, PER CHAPTER
1307, STATUTES - 1947. SEE C.S. 9423.
F.B. 847-167-275
FIELD WORK BY.....D.E. HOLMES.
OFFICE WORK BY.....G.D. BAILEY.
CHECKED BY.....S.H. MILLER.
C.J. GALLI.

CSB-2371-2
A1 OF A3

