


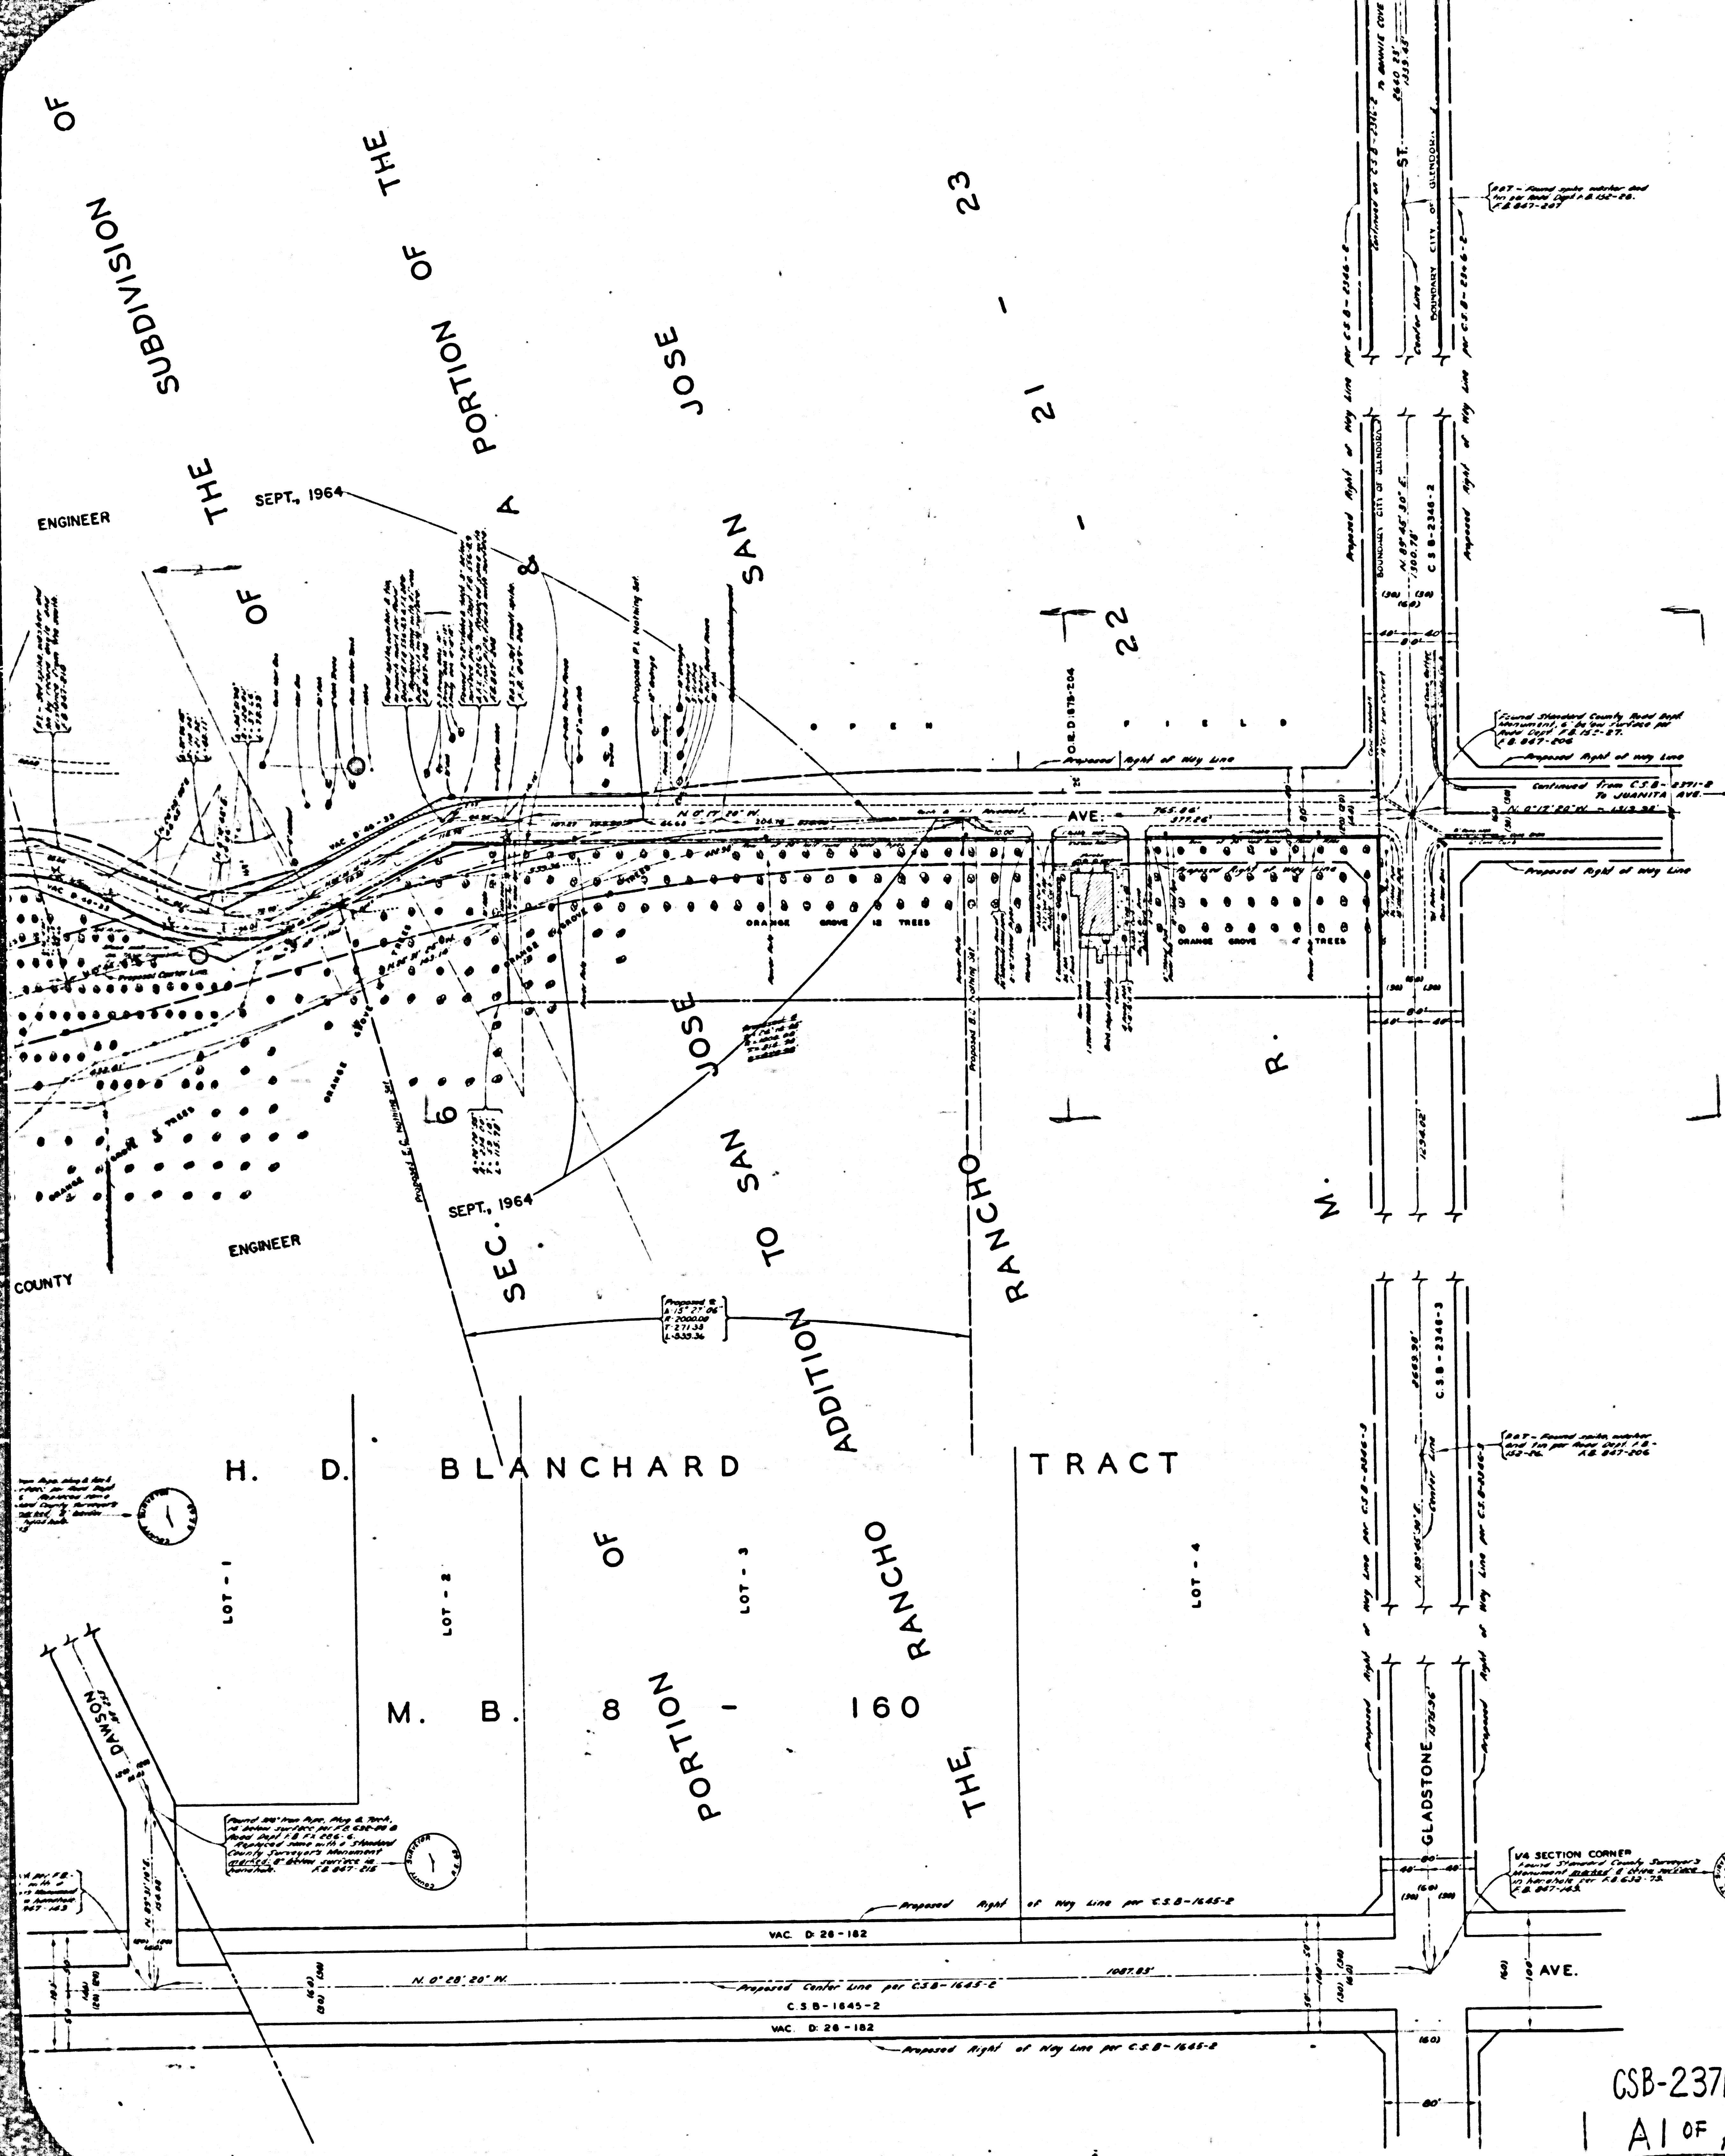

COUNTY OF LOS ANGELES
 MAP OF
GLENDORA AVENUE
 FROM
 PUENTE STREET
 TO
 SOUTHERLY BOUNDARY OF
 THE CITY OF GLENDORA
 COUNTY SURVEYORS MAP NO B-2371
 SHEET NO 3 OF 3 SHEETS
 SCALE - 1 INCH = 50 FT.

JOB NUMBER 0074.19
 WILLIAM J. FOX - COUNTY SURVEYOR
 SURVEYED OCTOBER, 1952
 SURVEYED ON REQUEST OF THE REGIONAL
 PLANNING COMMISSION UNDER SEC. 75, ORD. 4099,
 BY LETTER DATED APRIL 1, 1952 & BOARD OF
 SUPERVISORS ORD. DATED DECEMBER 11, 1951
 BEARINGS ARE BASED ON THE CALIFORNIA
 COORDINATE SYSTEM ZONE 7, PER CHAPTER
 1307, STATUTES - 1947. SEE C.S. 9423
 F.B. 847-187-275
 FIELD WORK BY.....D.E. HOLMES
 OFFICE WORK BY.....G.D. BAILEY
 CHECKED BY.....S.H. MILLER
 R.R. MAPHERSON
 C.J. GALLI

Co. for Line of Glendora has been from 1951 to 1952
 and from 1952 to 1953. The survey was made by
 the Surveyor on September 12, 1952.

CSB-2371-3
 1 OF A3

