
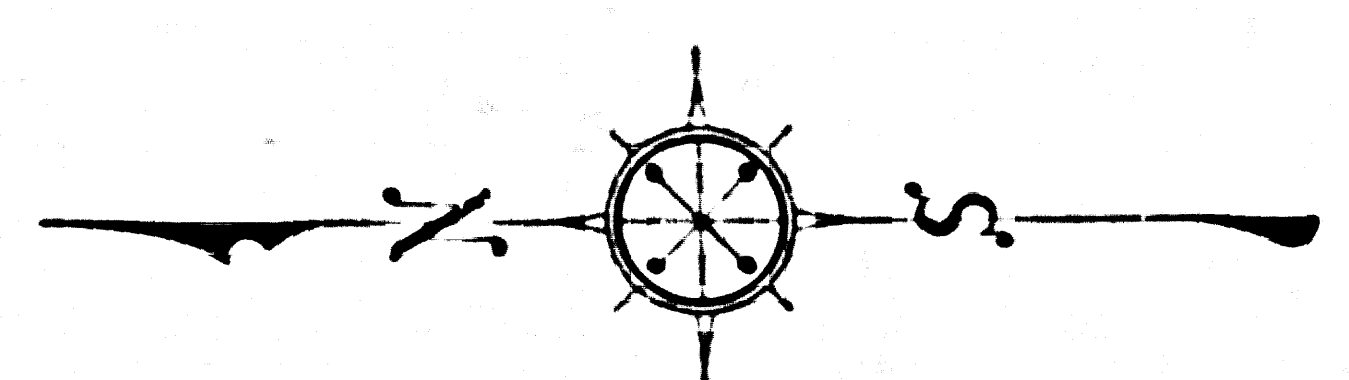


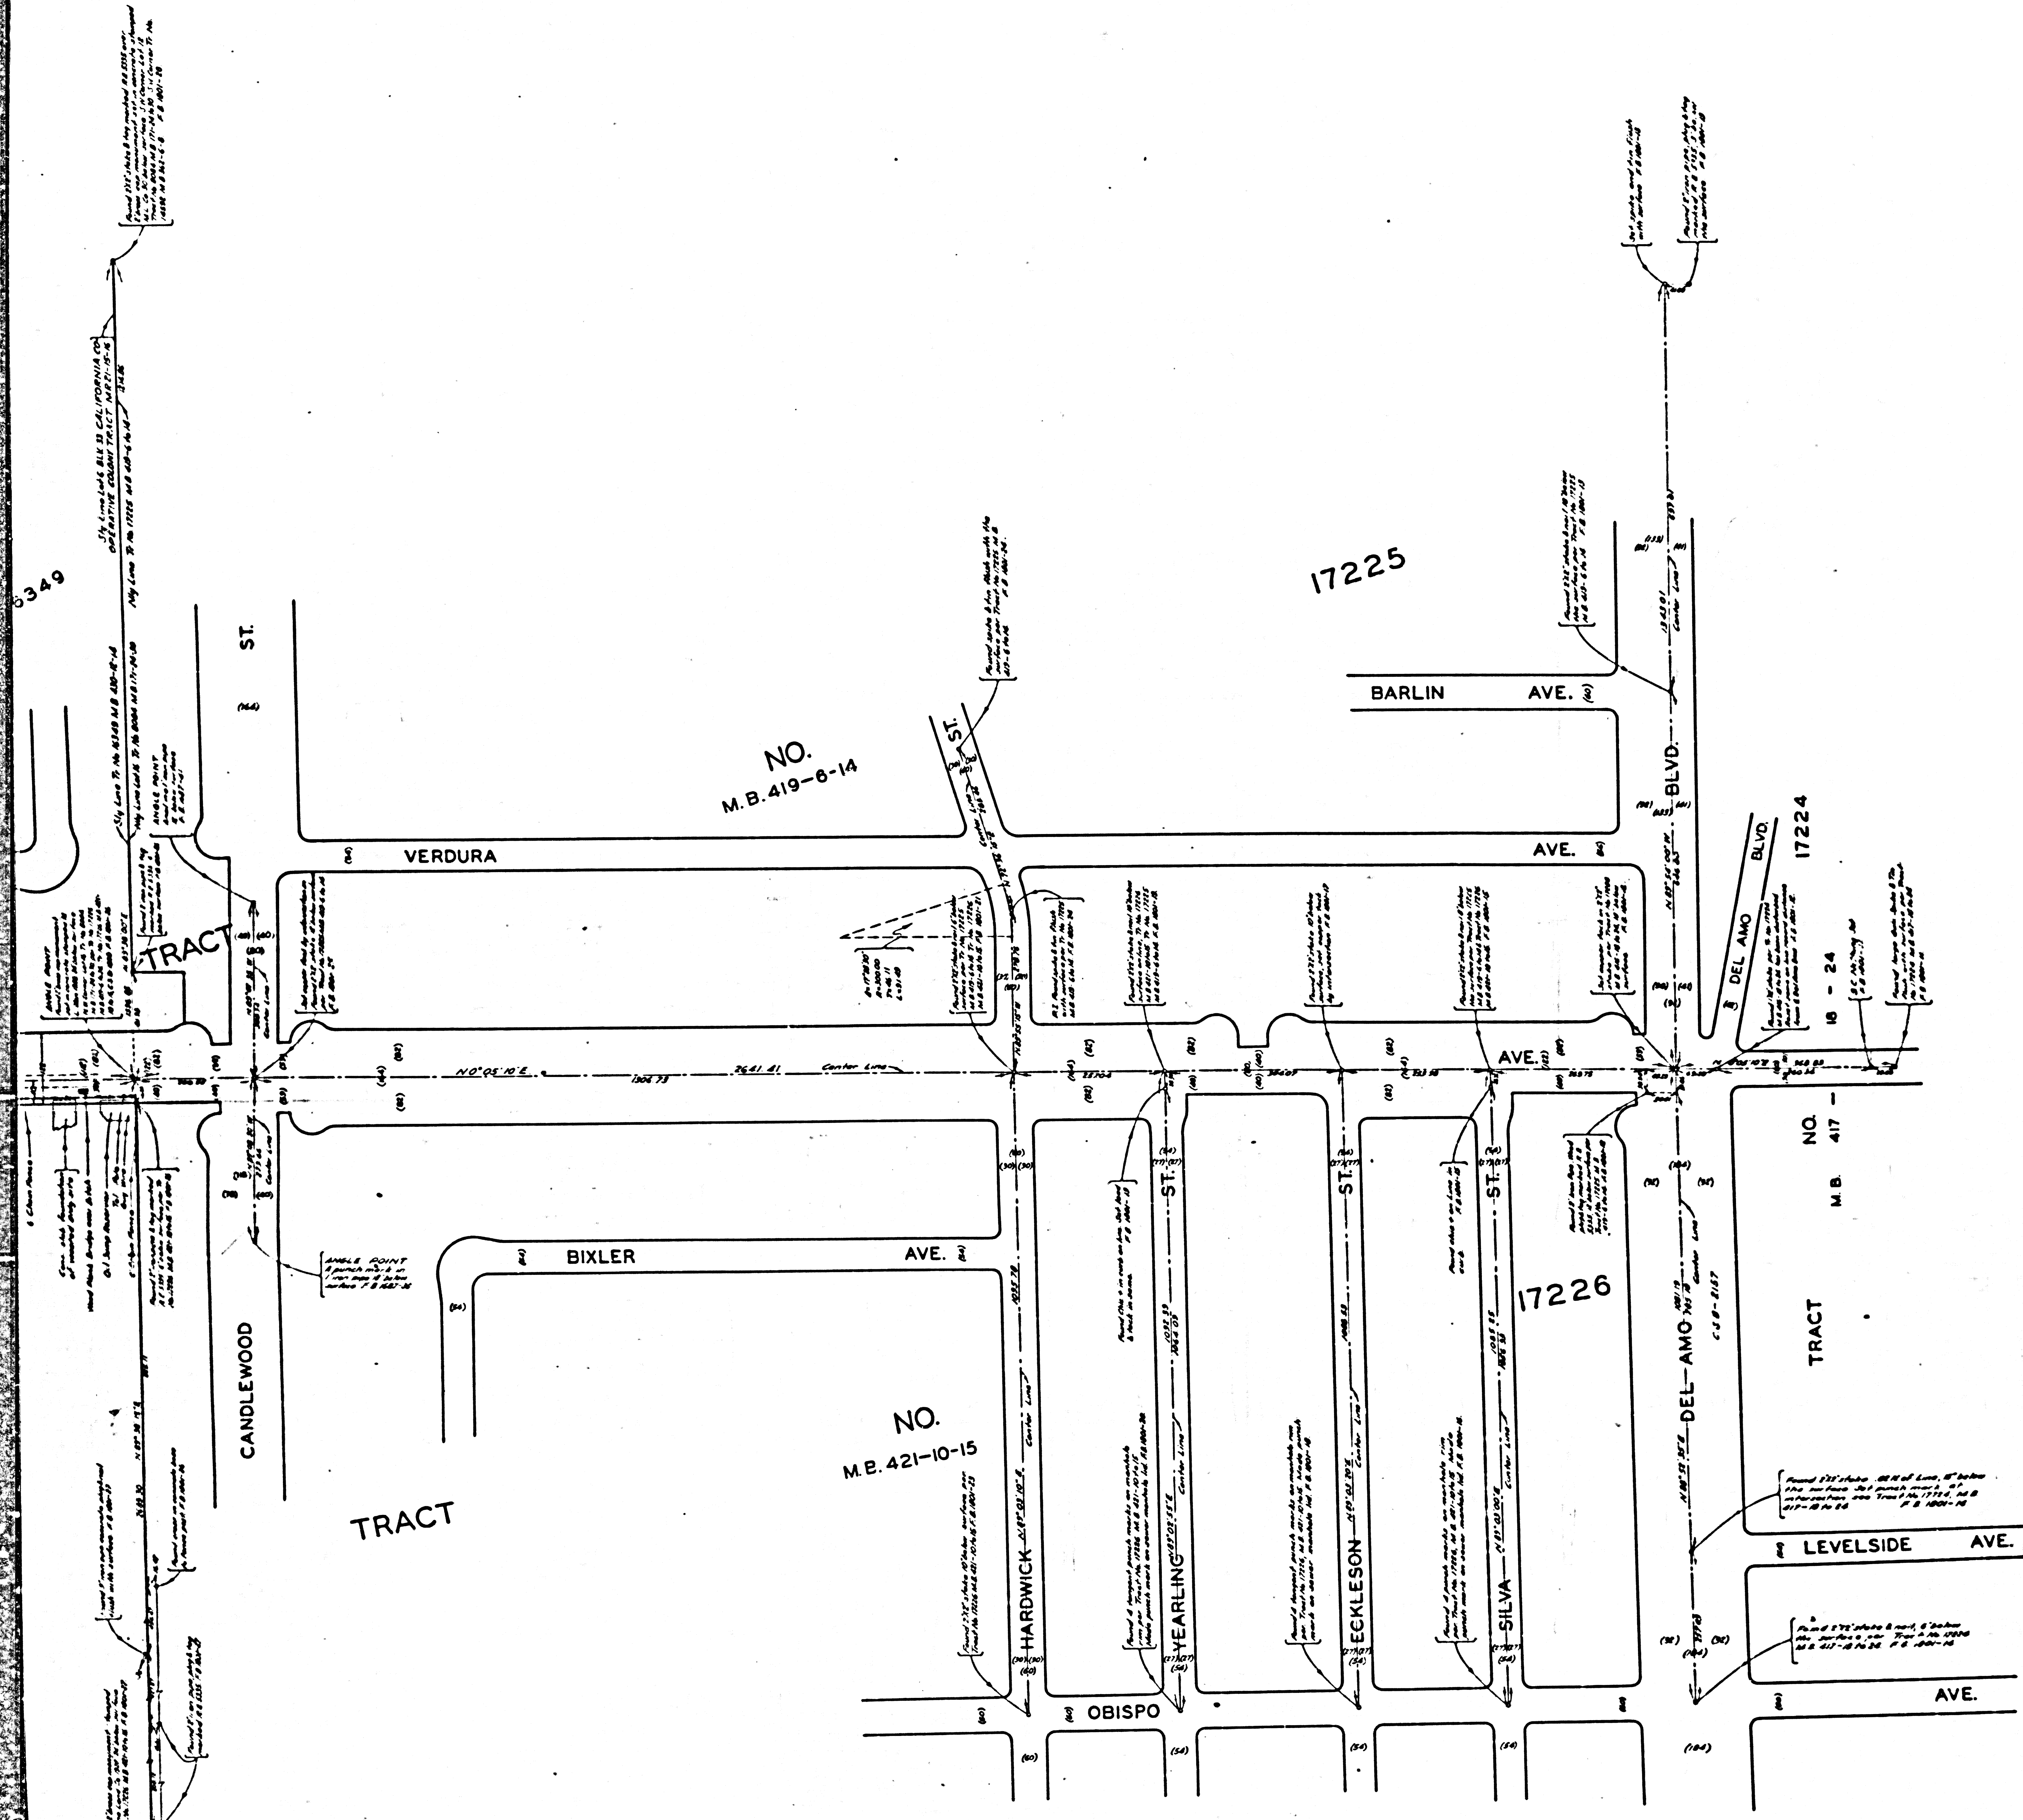

COUNTY OF LOS ANGELES
 MAP OF
DOWNEY AVENUE
 FROM
DEL AMO BOULEVARD
 TO
ROSECRANS AVENUE
 COUNTY SURVEYORS MAP NO B-2373
 SHEET NO 1 OF 2 SHEETS
 SCALE:-1 INCH = 100 FT

JOB NUMBER 9635
 WILLIAM J. FOX-COUNTY SURVEYOR
 SURVEYED JUNE TO OCT. 1952
 SURVEYED ON REQUEST OF THE REGIONAL
 PLANNING COMMISSION UNDER SEC. 79 ORD.
 4099, BY LETTER DATED APRIL 1, 1952.
 BEARINGS ARE BASED ON THE BEARING OF
 ROSECRANS AVE. PER. C.S.B.-1649
 I.M. 32, 30
 P.B. 1801-S-171
 FIELD WORK BY H.E. GRANQUEST
 OFFICE WORK BY T.M. BURNS
 CHECKED BY S.M. MILLER

CSB-2373-1
 A1 OF A3

2 5 5 101 CM 13312

SHEET NO 1 OF 2 SHEETS
 COUNTY SURVEYORS MAP NO B-2373

