



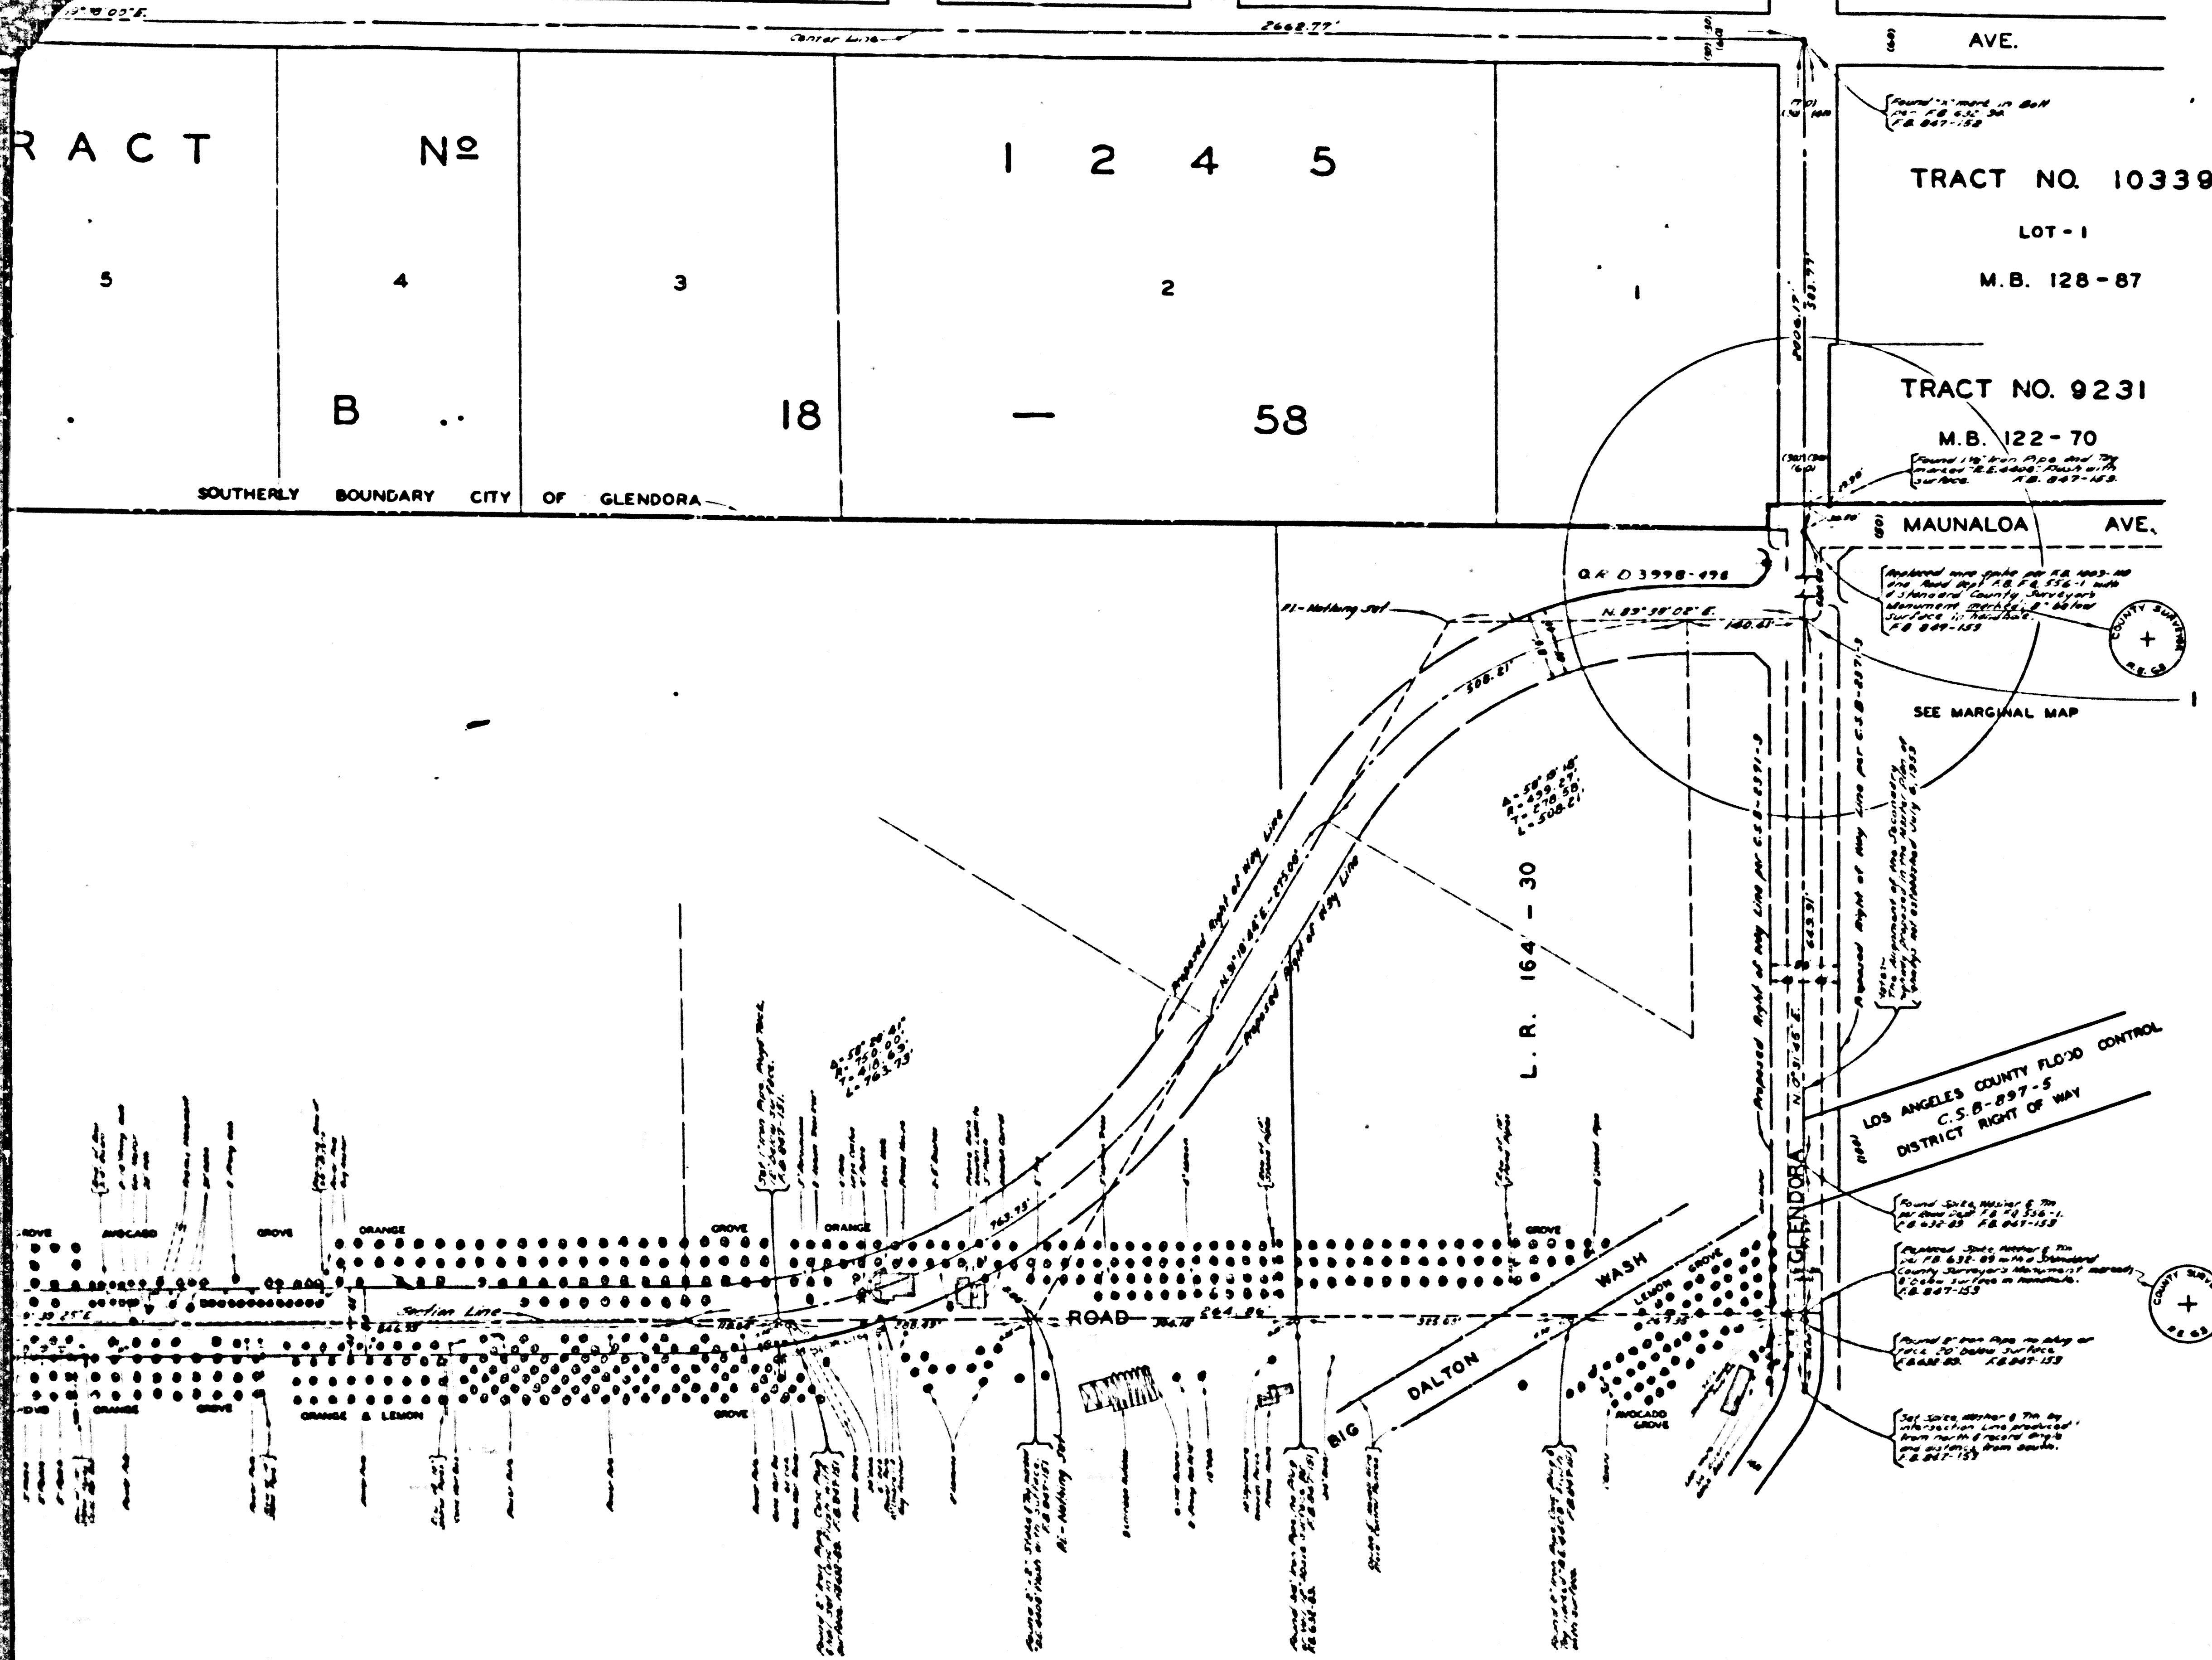


COUNTY OF LOS ANGELES
MAP OF
BASE LINE ROAD
FROM
EAST CITY LIMITS OF AZUSA
TO
GLEN DORA AVENUE
COUNTY SURVEYORS MAP NO. B-2374
SCALE=1 INCH=100 FT.

JOB NUMBER 007408
WILLIAM J. FOX - COUNTY SURVEYOR
SURVEYED JULY & SEPT. 1952
SURVEYED ON REQUEST OF THE REGIONAL
PLANNING COMMISSION UNDER SEC. 79,
ORD. 4099, BY LETTER DATED APRIL 1, 1952,
AND BY BOARD ORDER DATED DEC. 11, 1951.
BEARINGS ARE BASED ON THE CALIFORNIA
COORDINATE SYSTEM ZONE 7, PER ACT 8351
GENERAL LAWS SEE CS 9422
P. B. 847-141-188
FIELD WORK BY.....DE. HOLMES
OFFICE WORK BY.....G.D. BAILEY
CHECKED BY.....S.M. MILLER
J. A. J.

CSB-2374
A1 OF A4

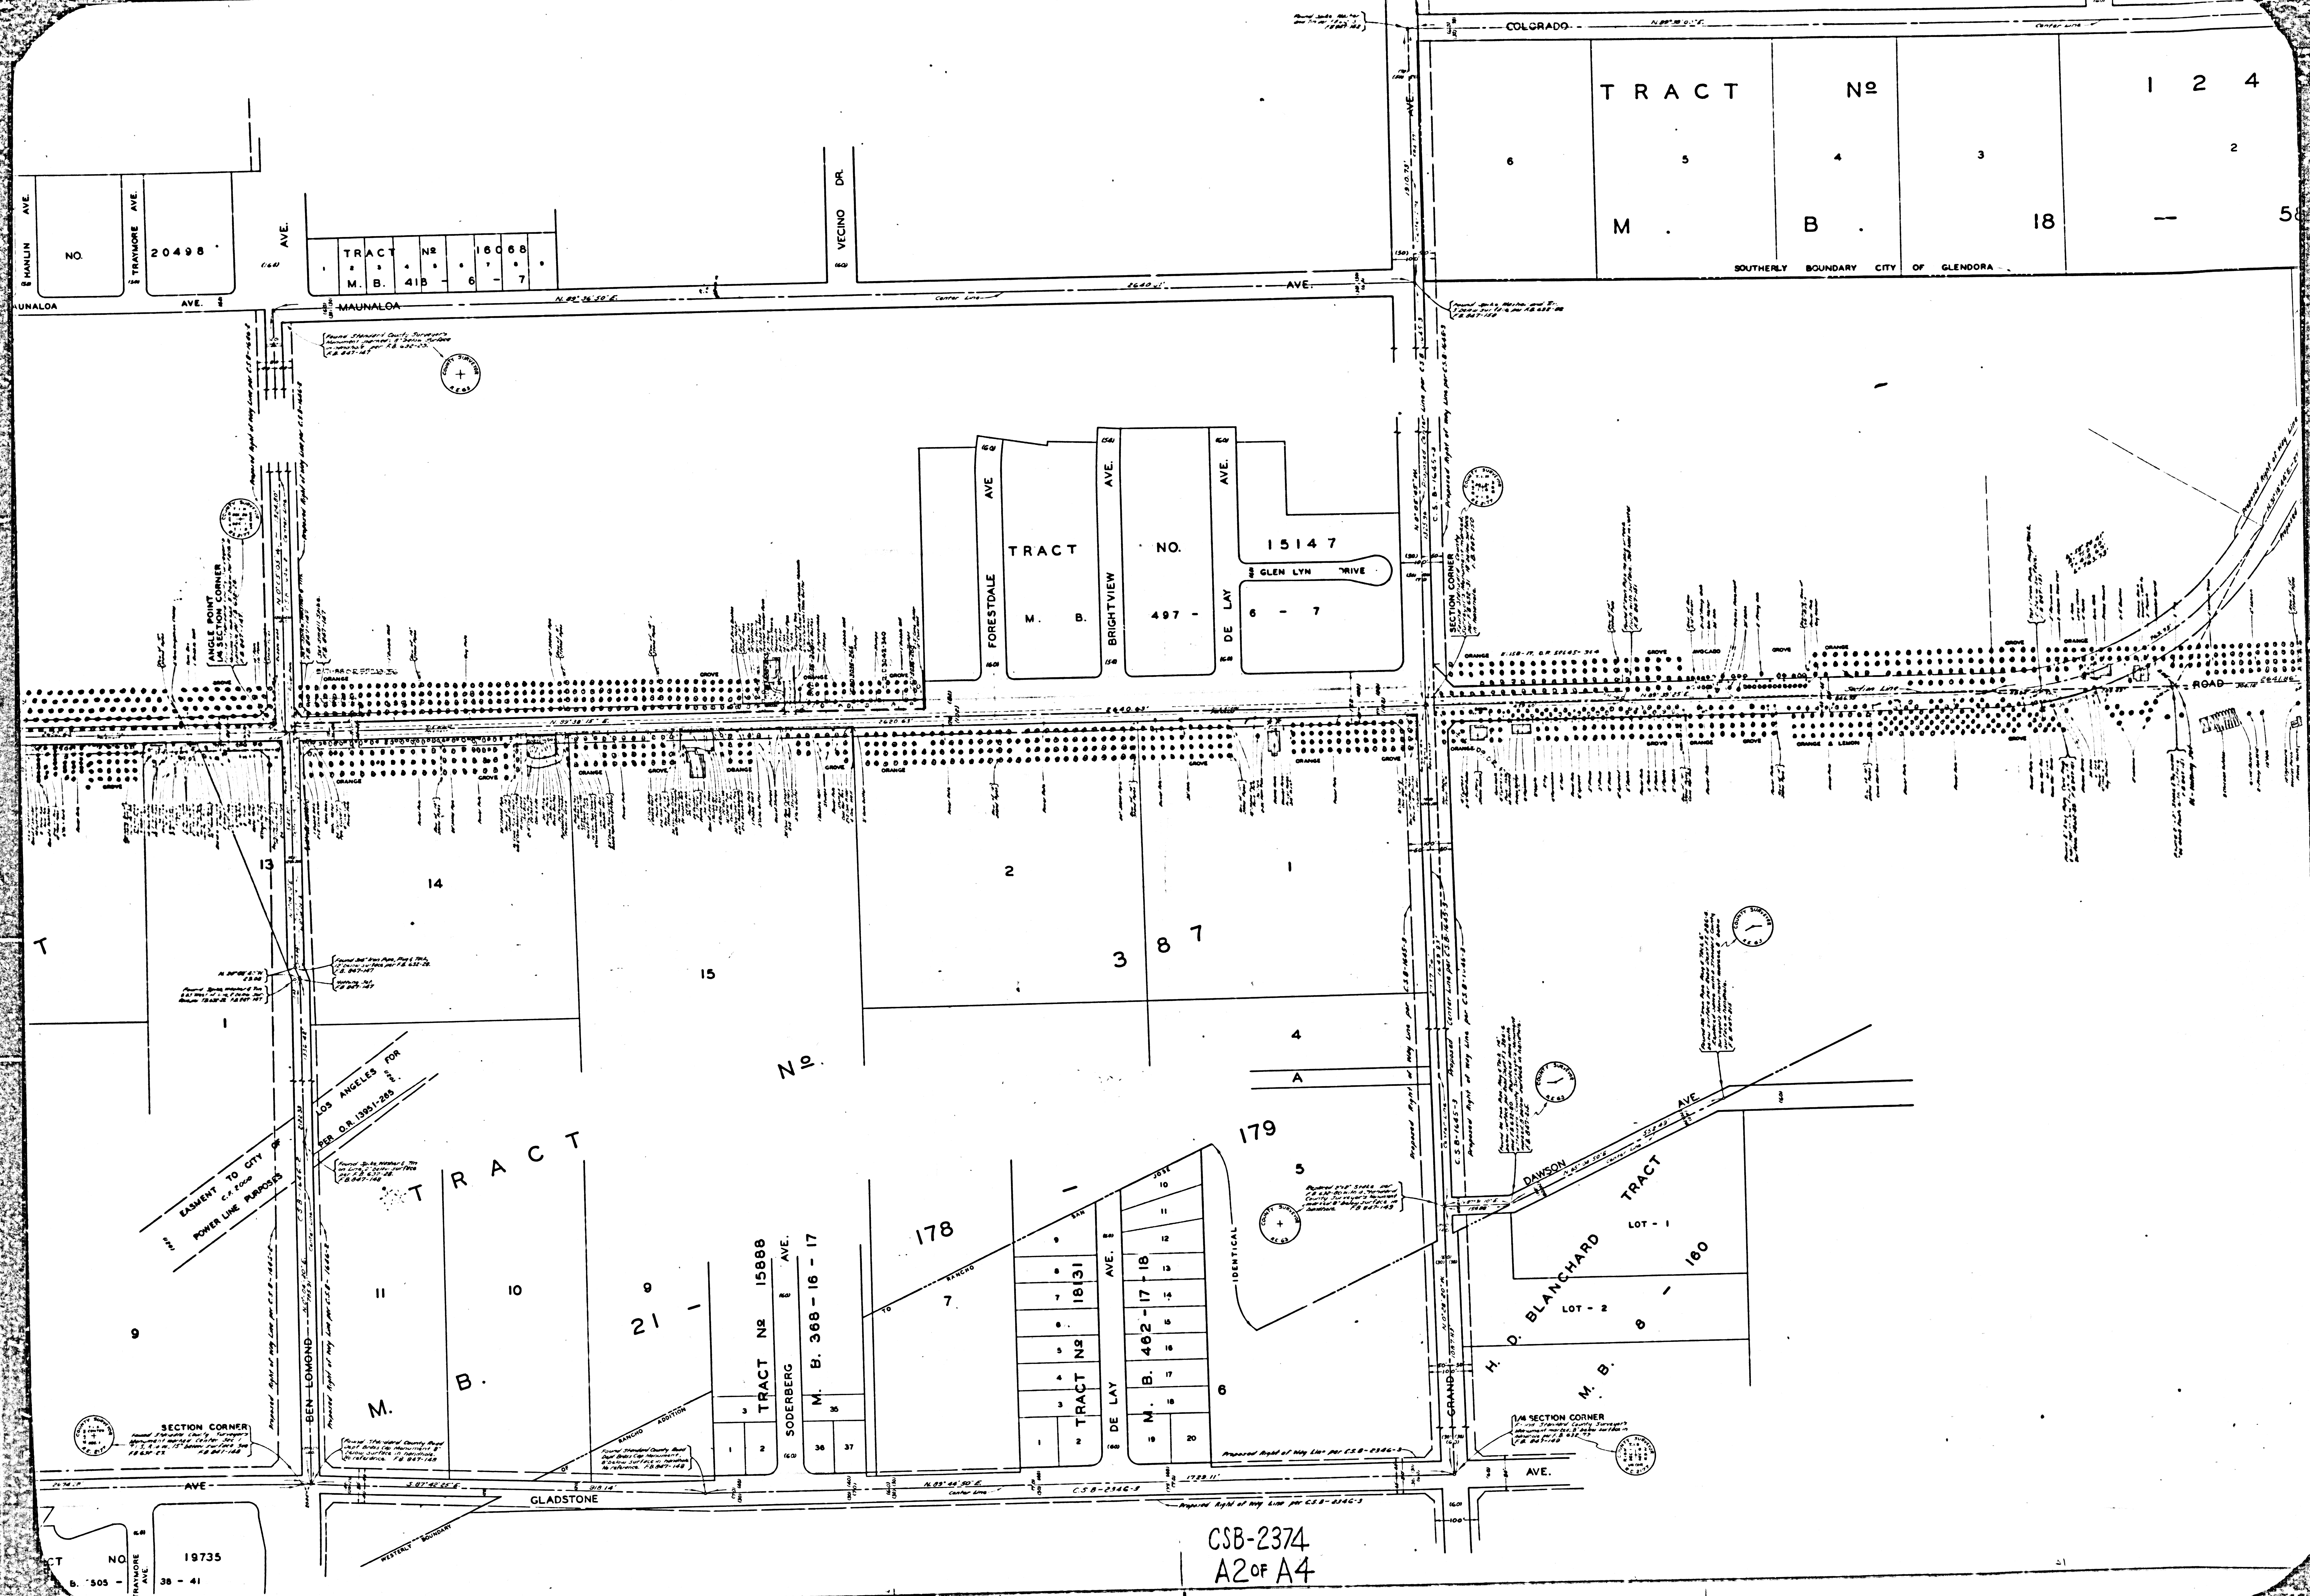


CSB-2374
A2 OF A4

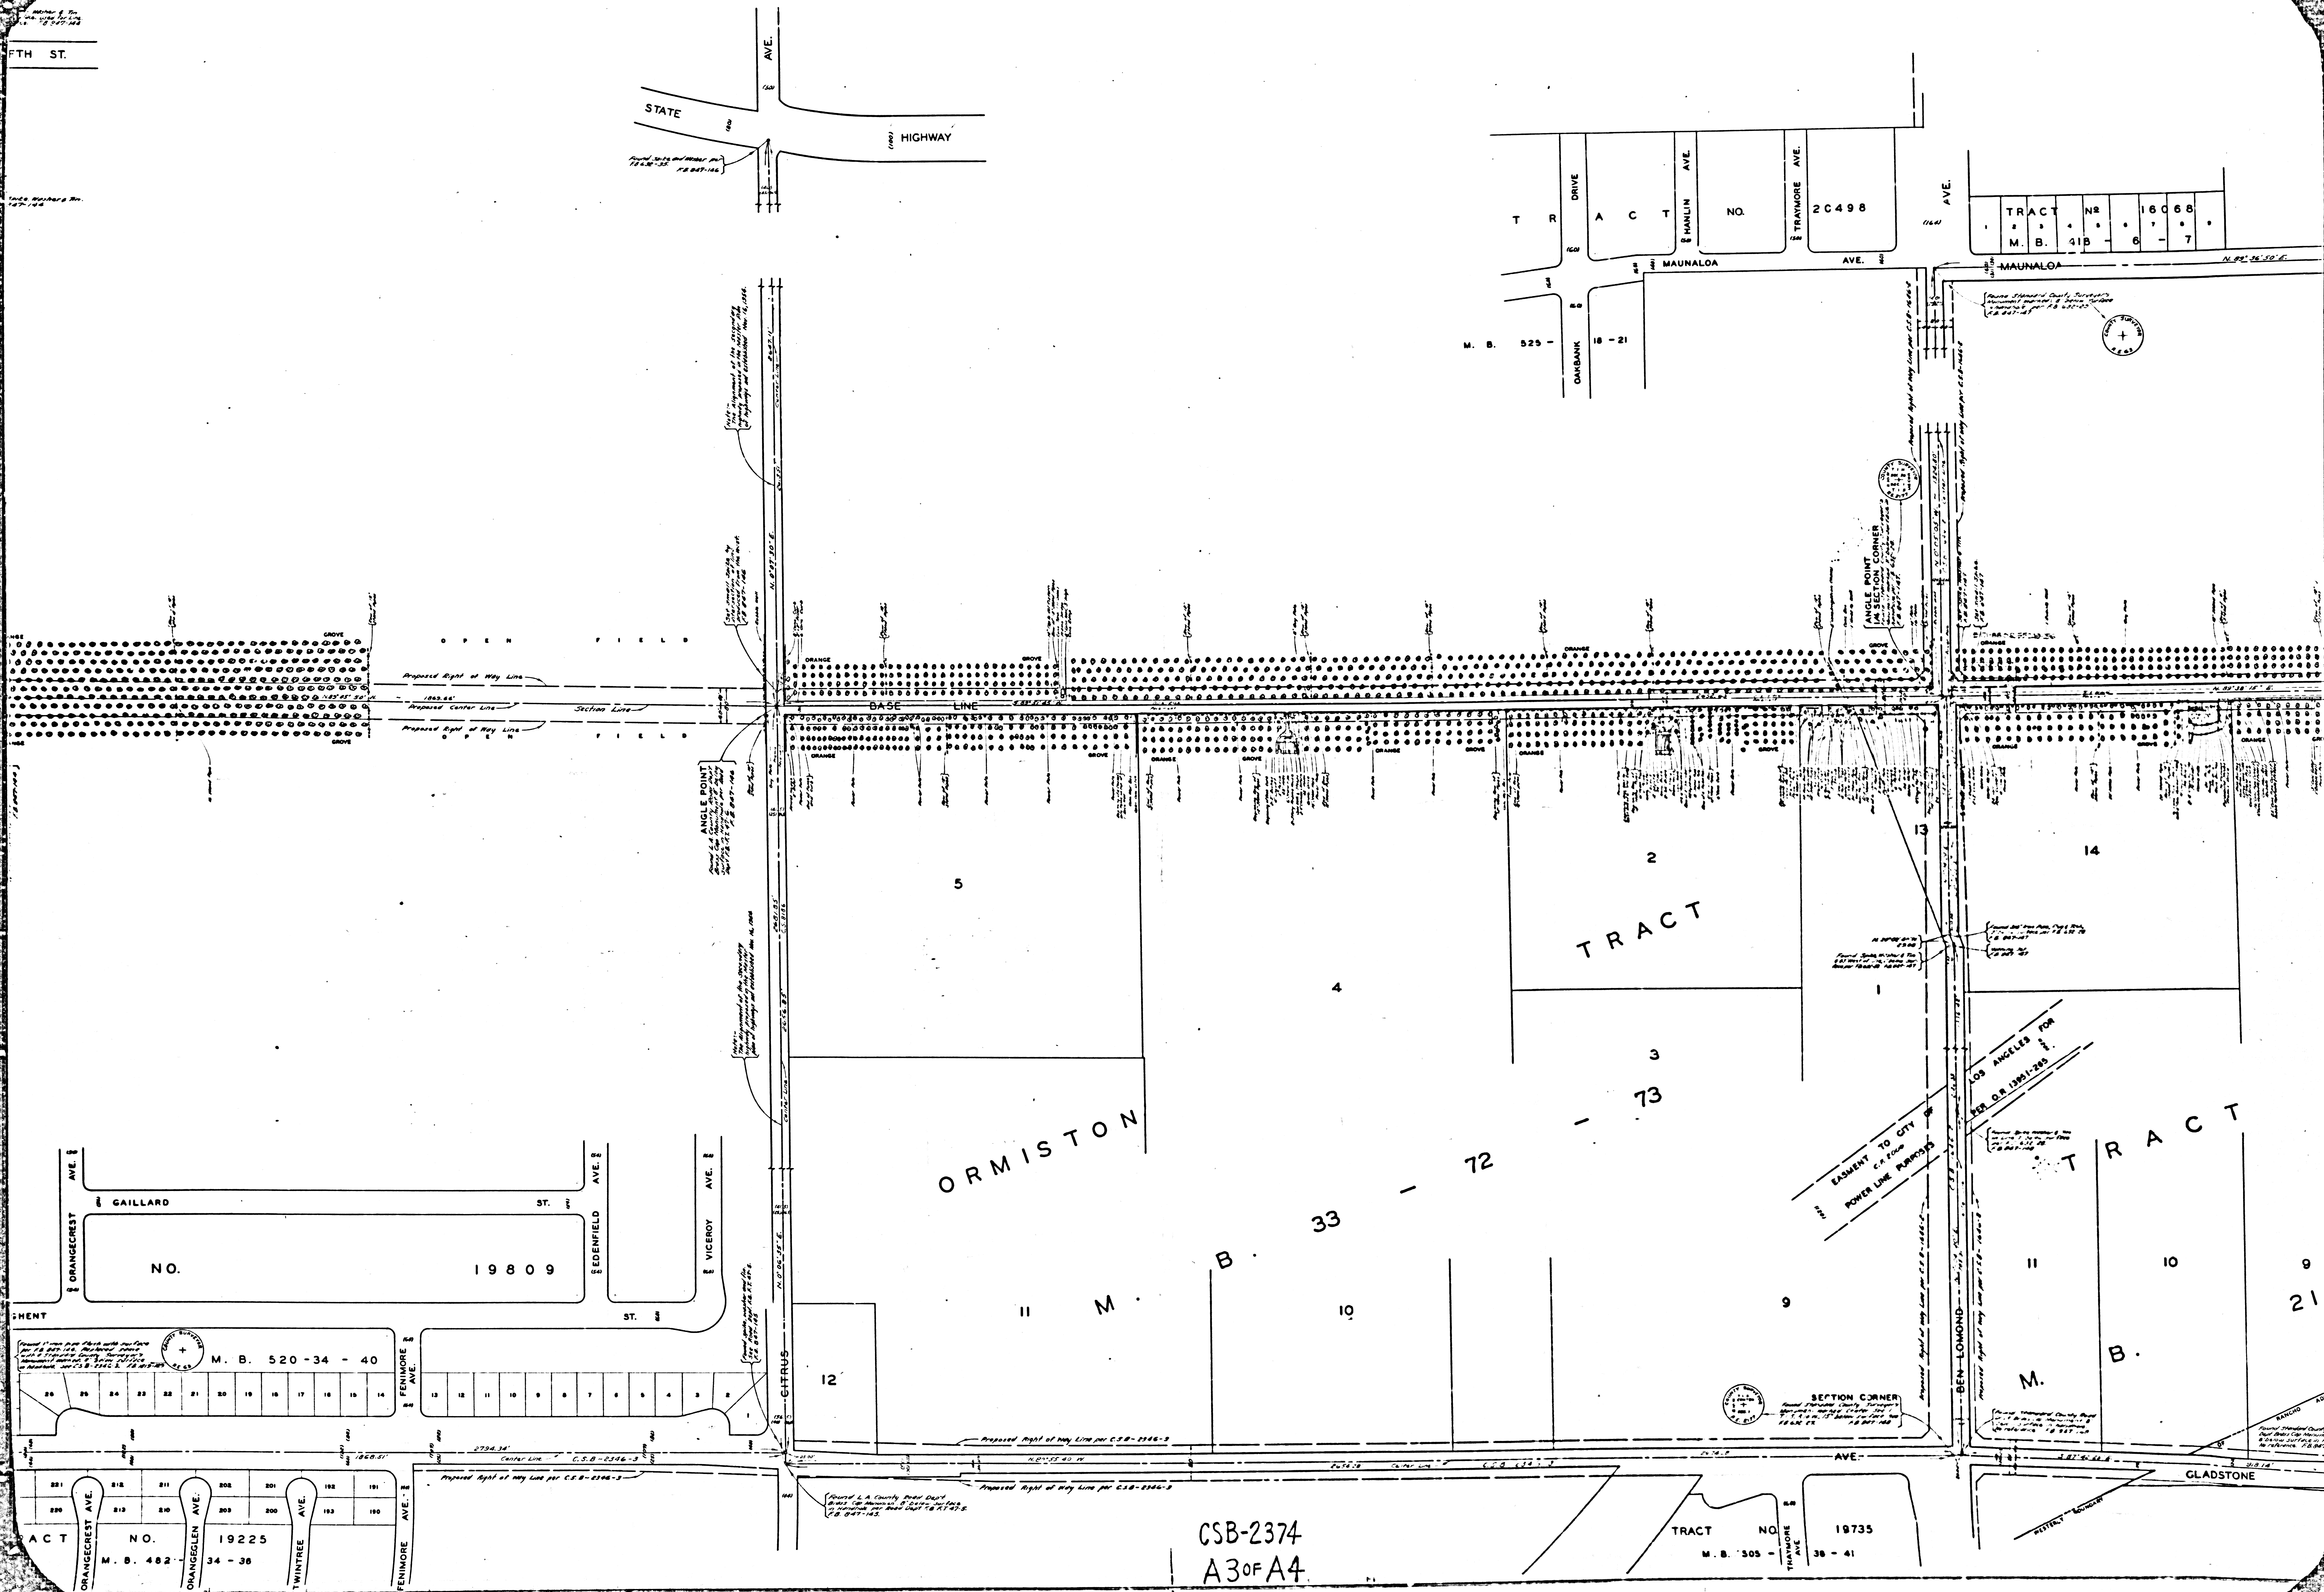

- B C M 9AM 280X1002 2710000

CORNELL SURVEYORS MAP NO. B-3314

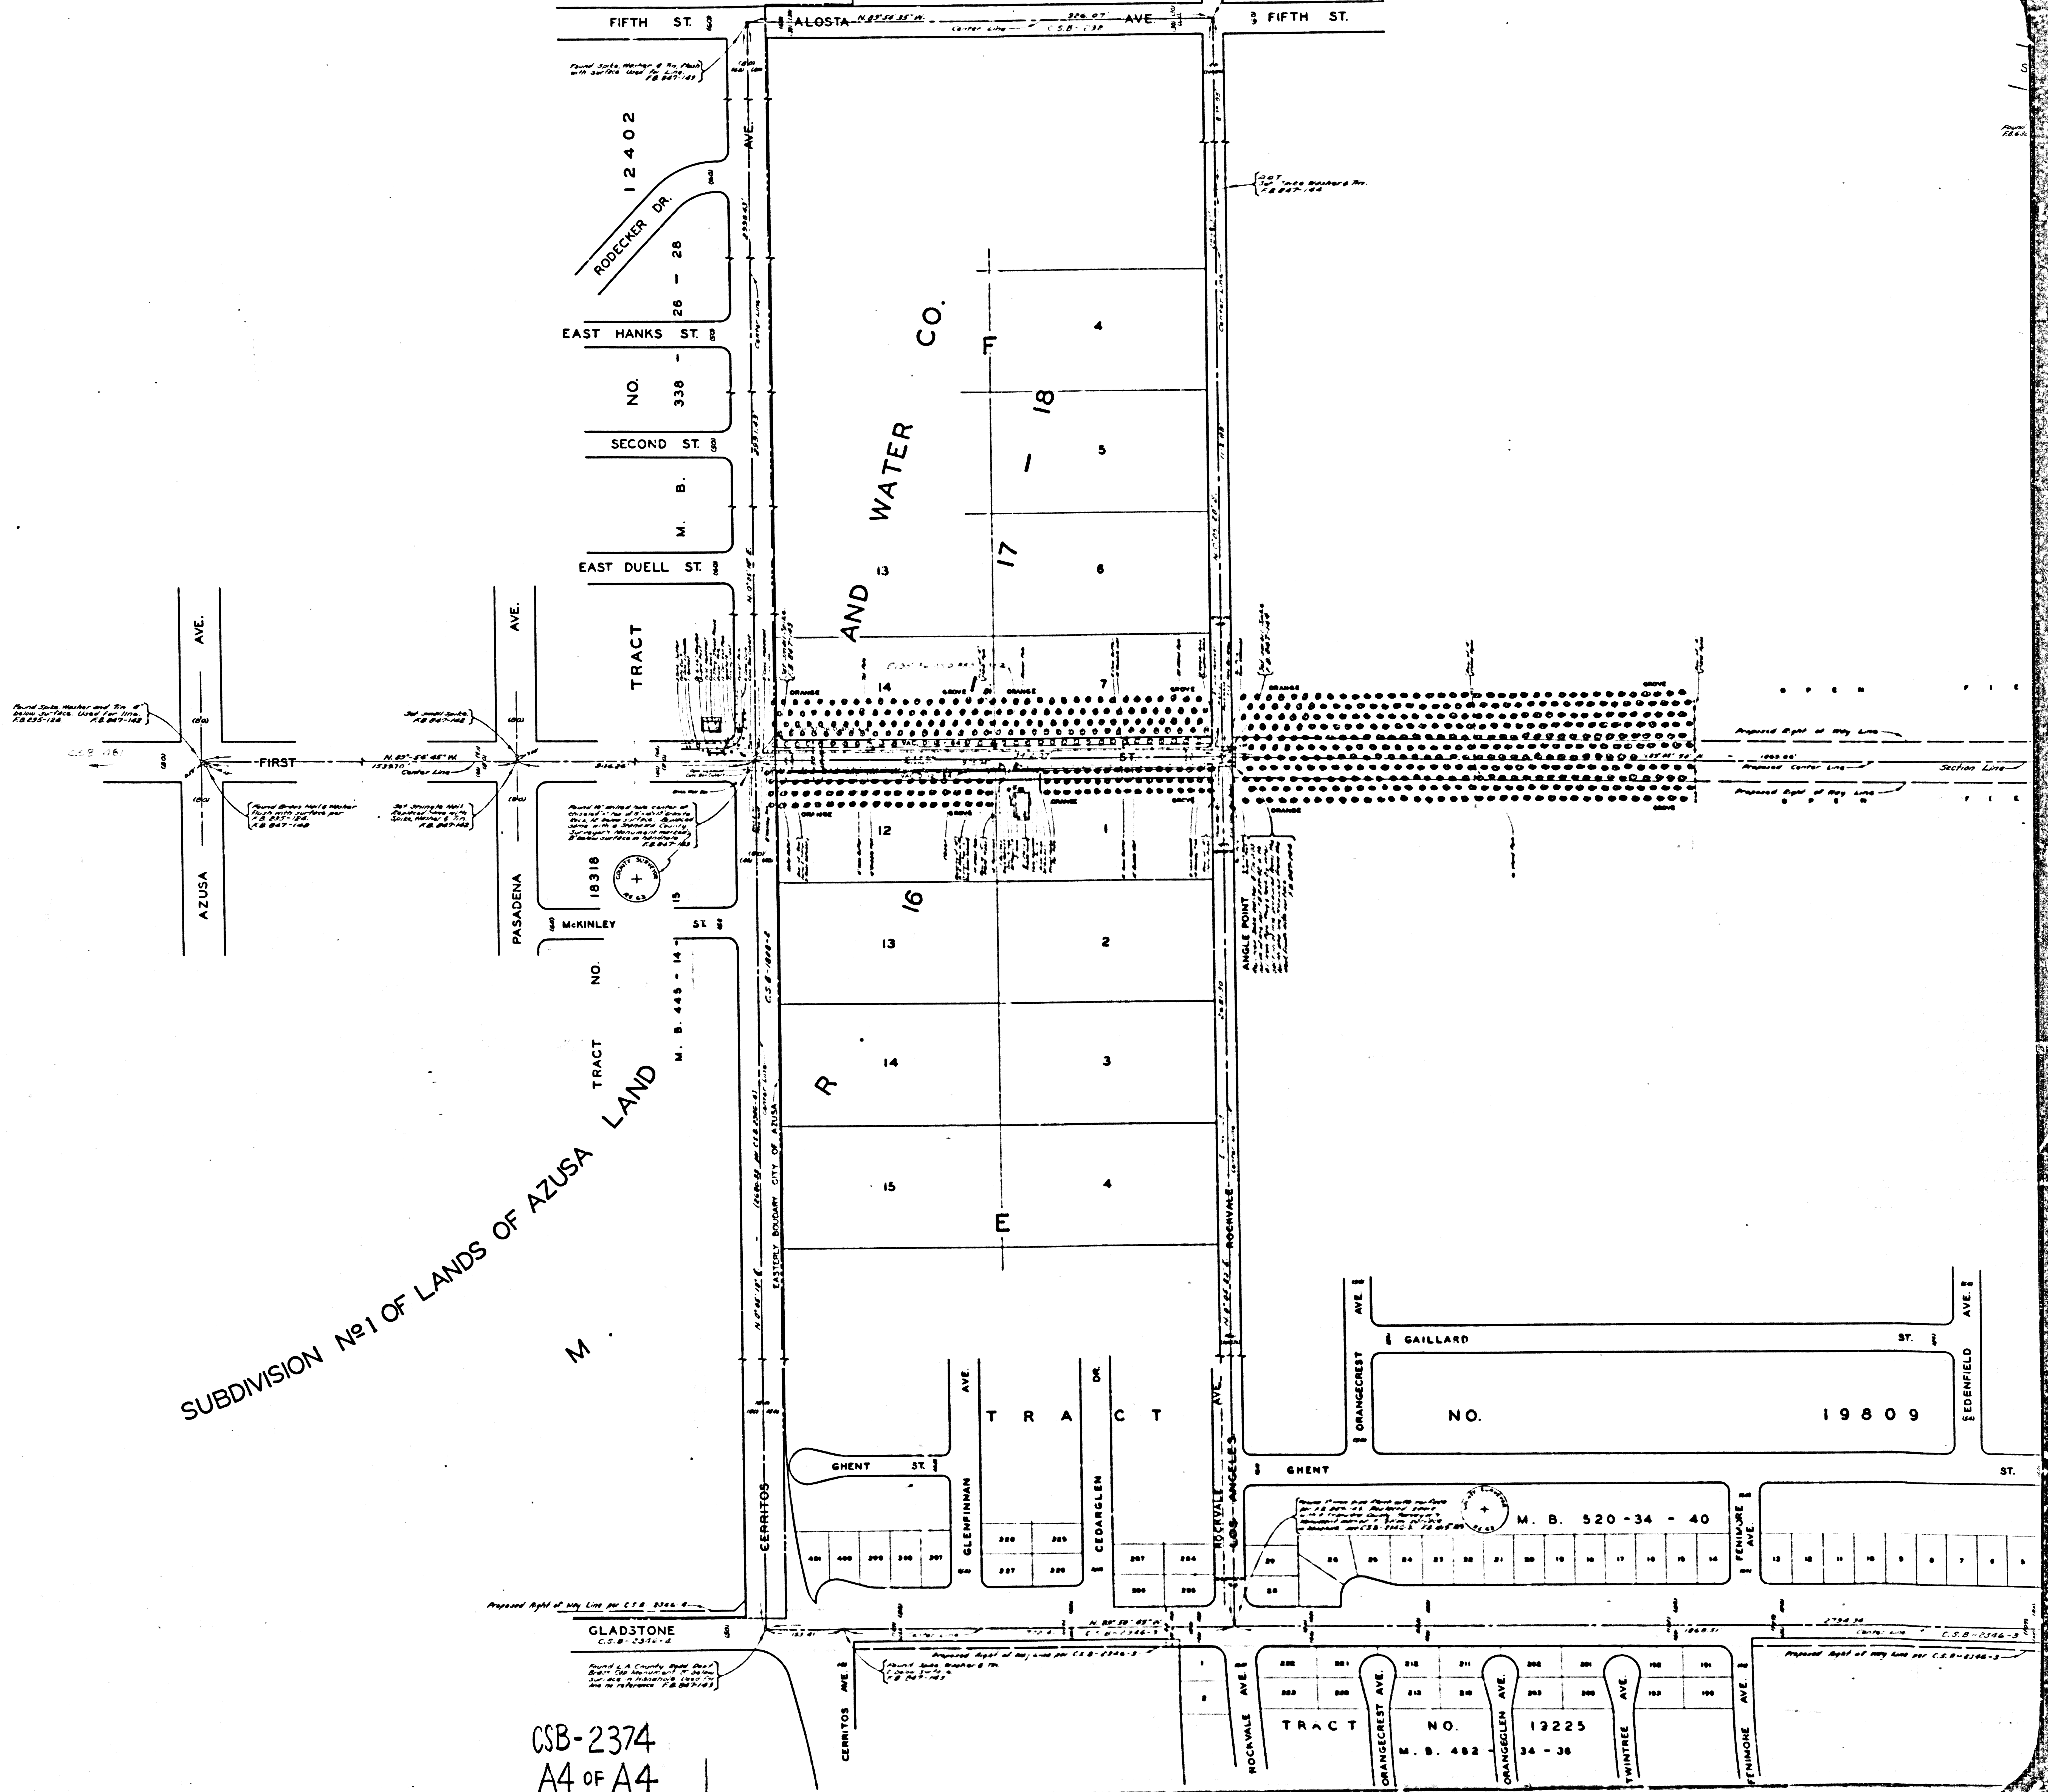

CSB-2374
A4 OF A4