


MARGINAL MAP
SHOWING
TOPOGRAPHY
SCALE: 1 INCH = 20 FT.
FIELD WORK BY... R.L. WILLEY
R.C. BOWERS
OFFICE WORK BY A. MOLINARI
V.Q. JONES
C.B. SUTTER
CHECKED BY Y. ITO
F.B. 769
PLANE TABLE SHEET G-445

DATUM - MEAN SEA LEVEL
ELEVATIONS SHOWN HEREON ARE BASED UPON B.M. #2
F.B. 769-62 THE 51'5" UP WHICH WAS DETERMINED
FROM U.S.G.S. B.M. #6-1922 RESET 1931 (U.S. 517)
BASED ON THE U.S.C. & G.S. ADJ. OF 1928


South property line revised by C.E.M. 7-14-53
Revised - W.C.M. - 5-25-54

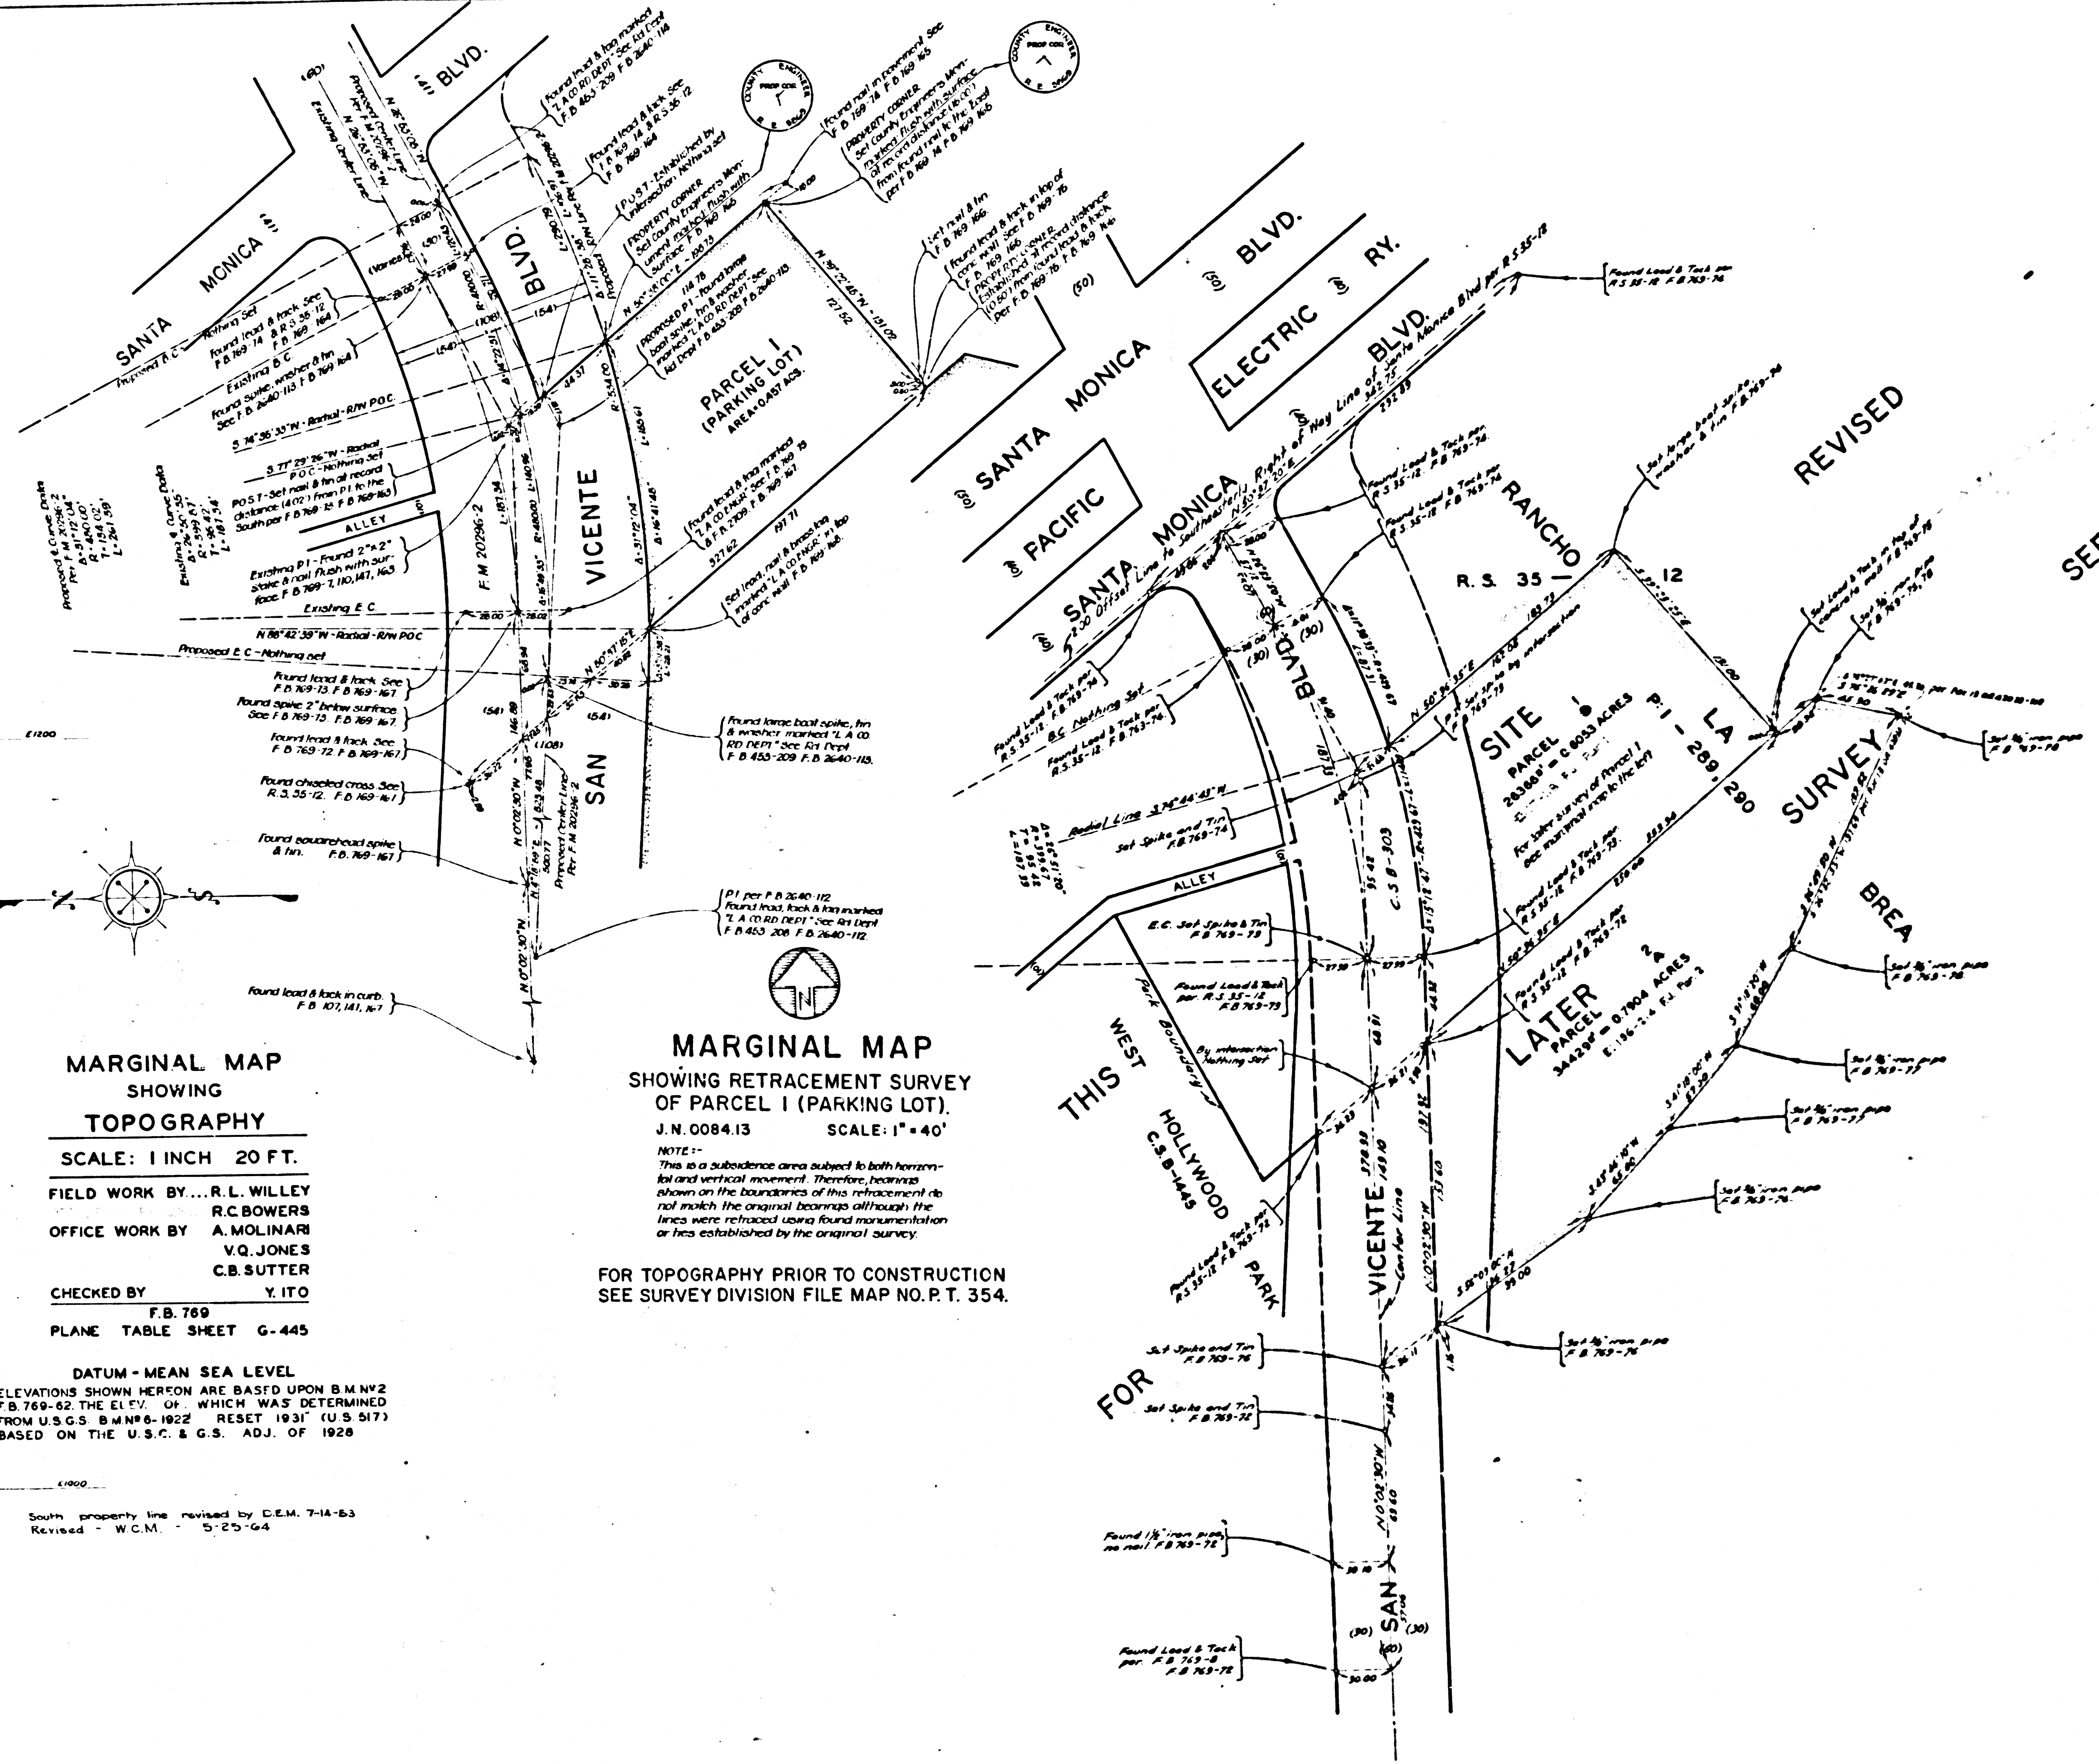

MARGINAL MAP
SHOWING RETRACEMENT SURVEY
OF PARCEL 1 (PARKING LOT).
J.N. 008413 SCALE: 1" = 40'

NOTE:
This is a subsurface area subject to both horizontal
and vertical movement. Therefore, bearings
shown on the boundaries of this retracement do
not match the original bearings although the
lines were retraced using found monumentation
as has established by the original survey.

FOR TOPOGRAPHY PRIOR TO CONSTRUCTION
SEE SURVEY DIVISION FILE MAP NO. R.T. 354.

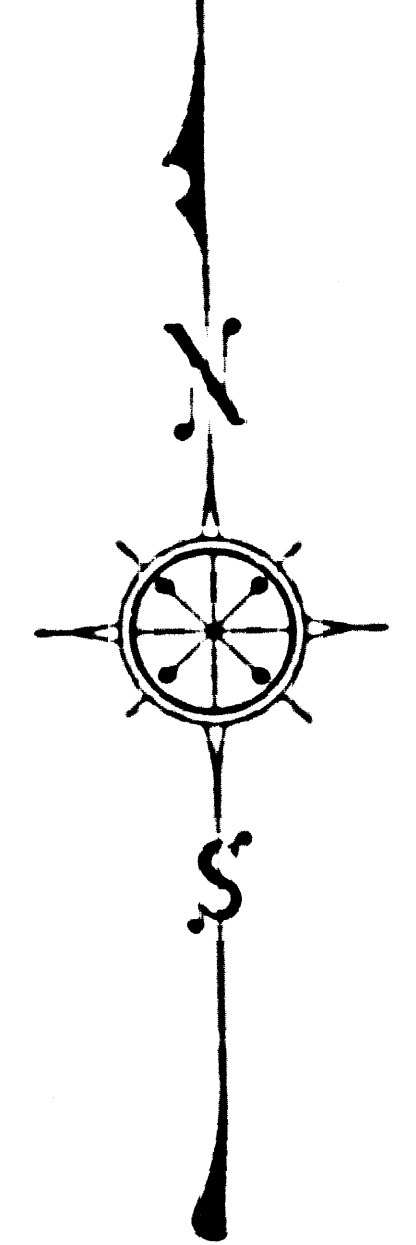

COUNTY OF LOS ANGELES
MAP OF
WEST HOLLYWOOD
SHERIFF'S SUBSTATION SITE
BEING A PORTION OF
RANCHO LA BREA-P:1-289,290
COUNTY SURVEYORS MAP N2 B-2377
SCALE: 1 INCH = 40 FT.

JOB NUMBER 8070
WILLIAM J. FOX - COUNTY SURVEYOR
SURVEYED MARCH-JUNE 1953
SURVEYED ON REQUEST OF THE CHIEF
ADMINISTRATIVE OFFICER UNDER SEC 79 ORD.
4096 BY LETTER DATED FEBRUARY 18, 1953
BEARINGS ARE BASED ON THE BEARING OF
SAN VICENTE BLVD. AS SHOWN ON C.S.B-303
F.B. 769-71-78
FIELD WORK BY R.L. WILLEY
OFFICE WORK BY K.M. PHEMERSON
T.H. BURNS
CHECKED BY K.P. McPHERSON

REVISED JULY 1953 C.E.M.
RETRACEMENT MAP OF PARCEL 1, S. 1st & 2nd Aves. 1/2 IN. 1/4

CSB-2377
A1 of A2

TTES-B ON 9AM 2901 AVIUCO

COMTLY 2901 AVIUCO

FOR LATER TOPOGRAPHY SEE SURVEY DIVISION FILED MAP NO. P. T. 354

SANTA MONICA BLVD.

SAN VICENTE BLVD.

CSB-2377
A2 of A2