



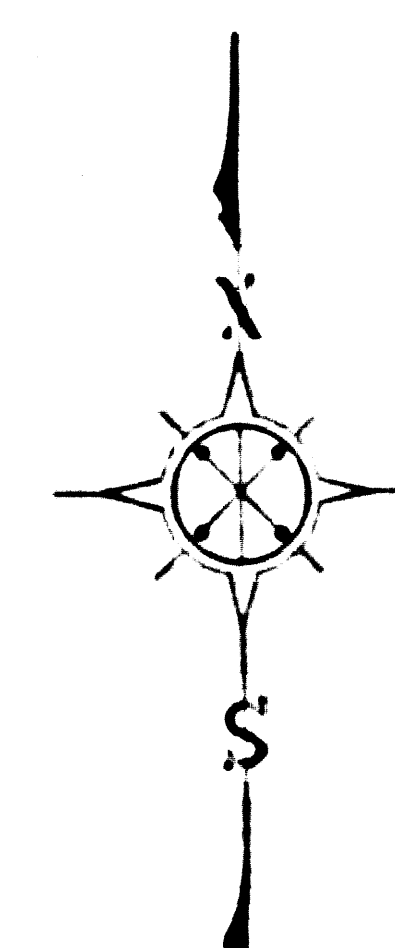

COUNTY SURVEYORS MAP NO B-5328

6TCS-B OM 9AM 25OY3VRU2 YTHU07


6TCS-B OM 9AM 25OY3VRU2 YTHU07

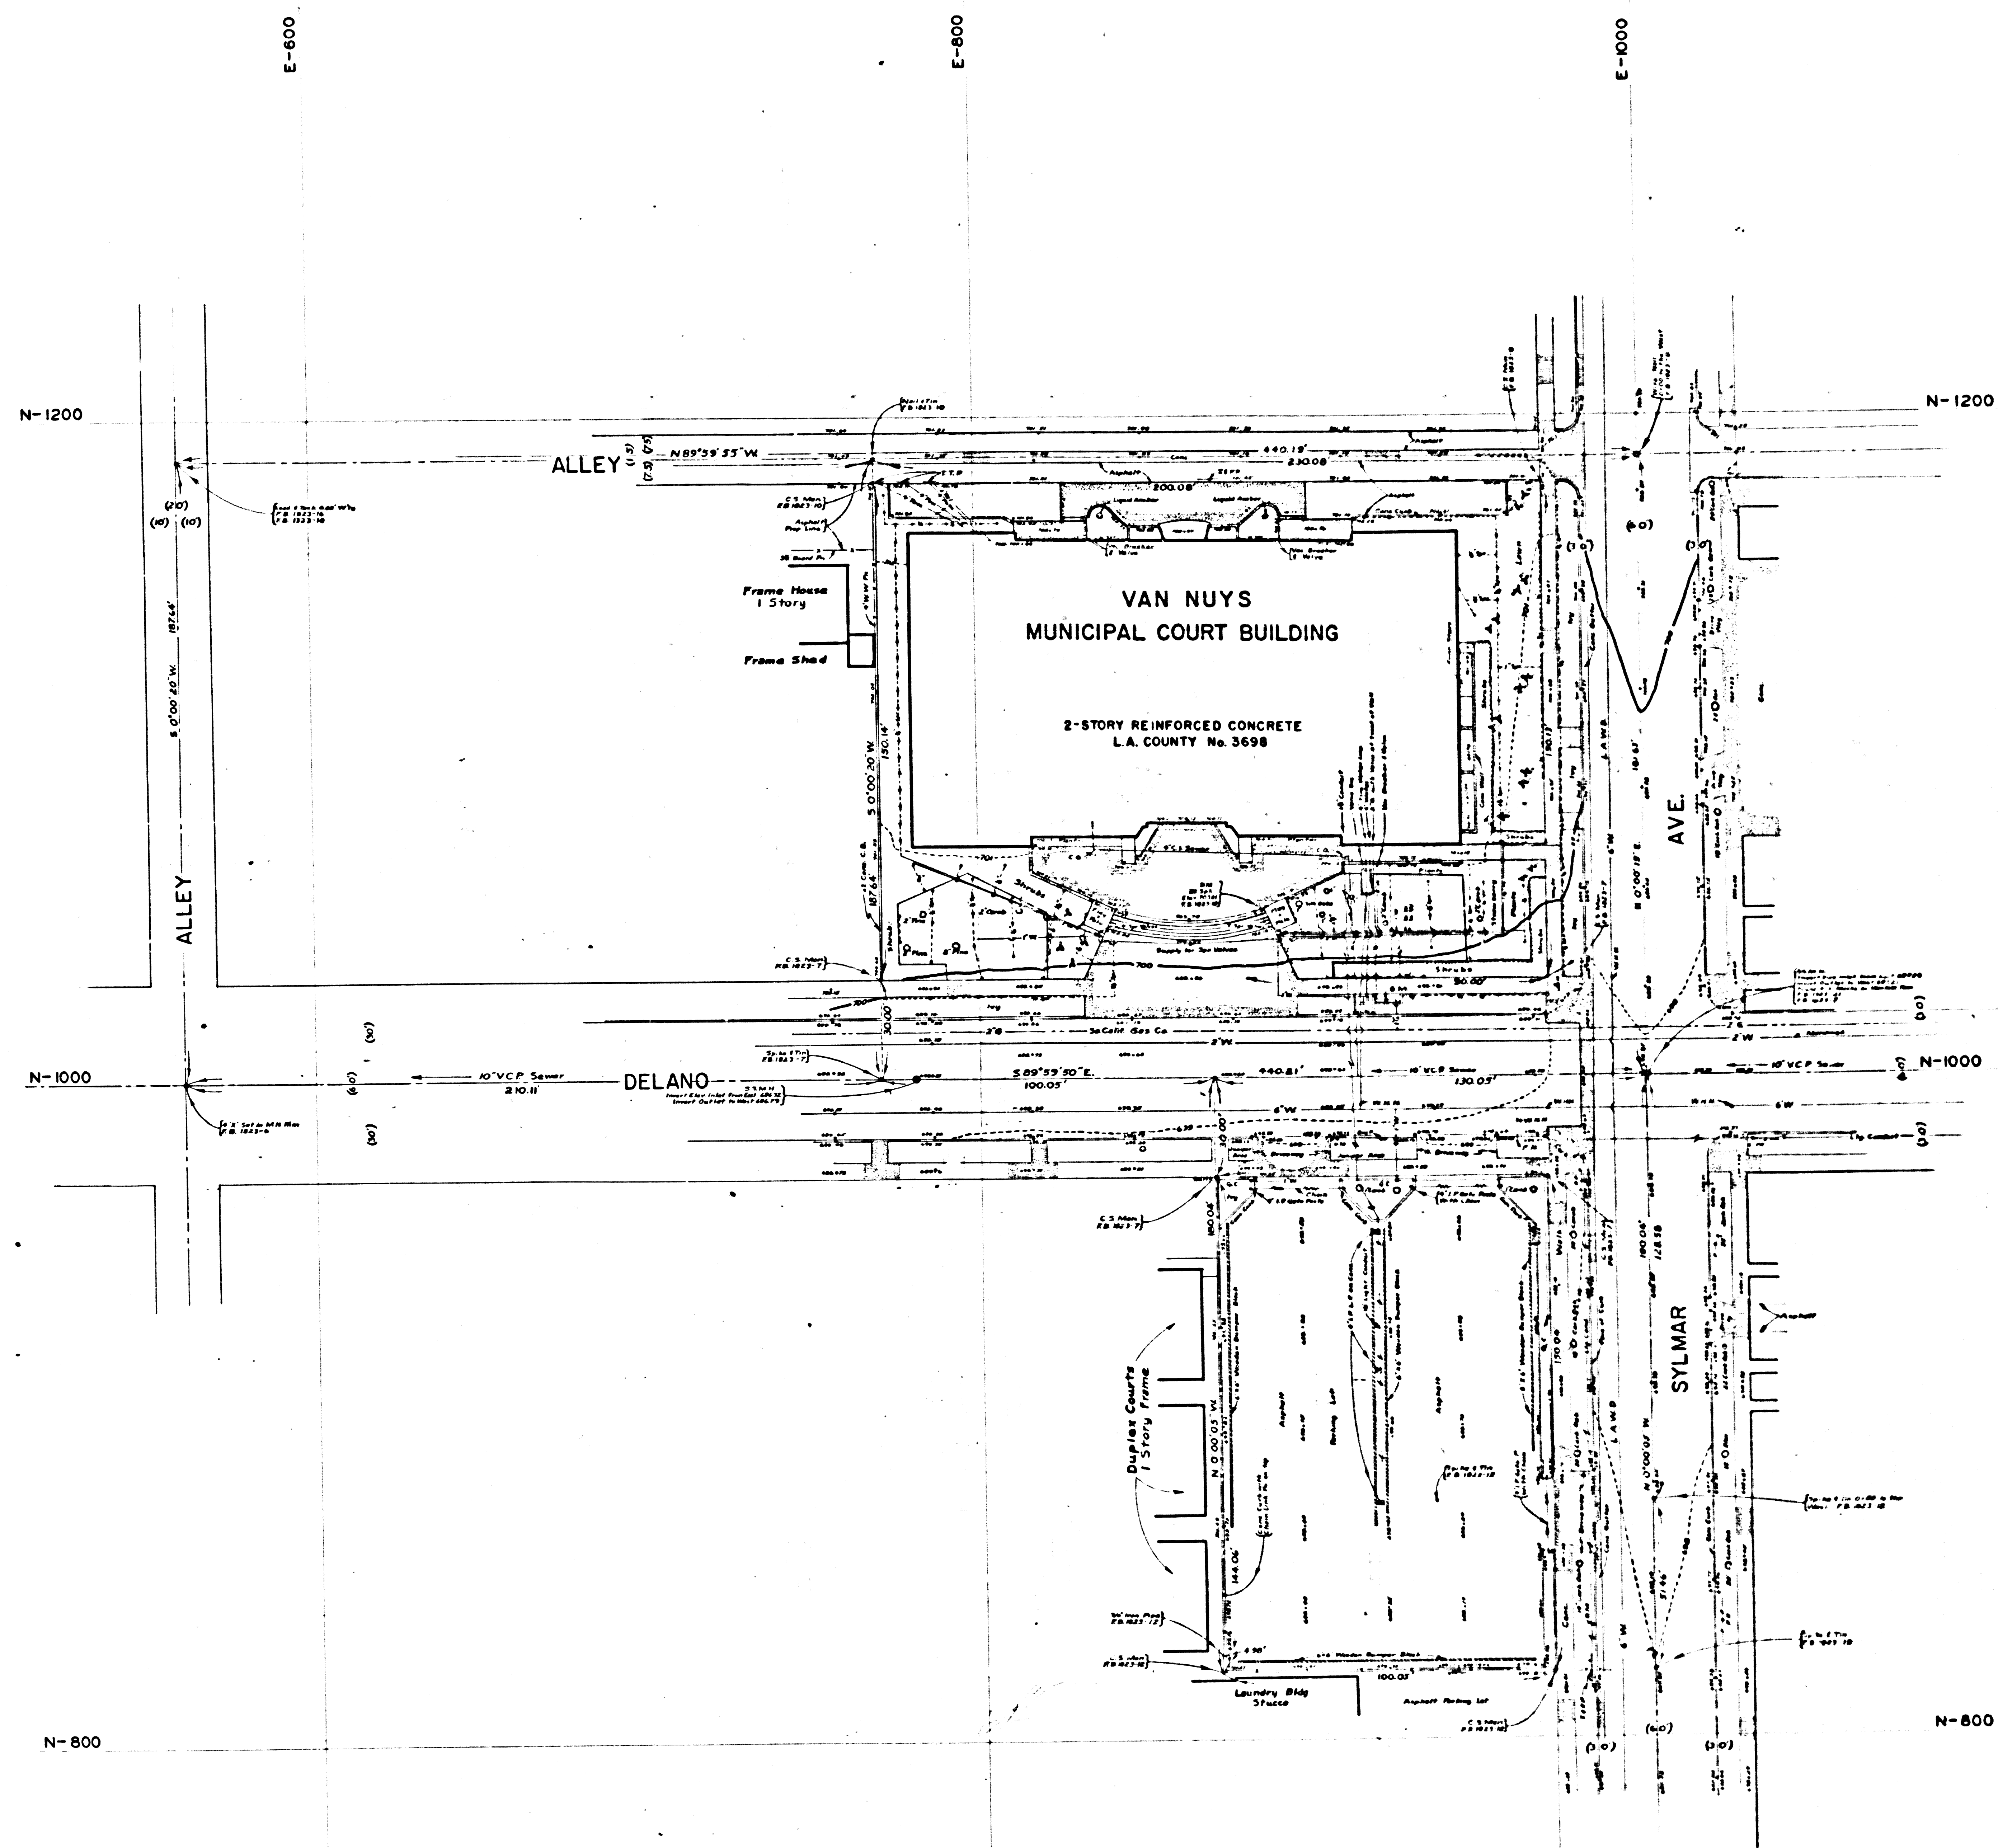

MARGINAL MAP
SHOWING
TOPOGRAPHY
SCALE: 1 INCH = 20 FT.

FIELD WORK BY J.P. MENNE
OFFICE WORK BY J.E. PRICE
CHECKED BY C.B. BUTTER
PLANE TABLE SHEET 6-443A

DATUM-MEAN SEA LEVEL
ELEVATIONS SHOWN HEREON ARE BASED UPON THE
ELEVATION OF L.A. CITY S.D. SURVEY MONUMENT AT
ERWIN ST AND VAN NUYS BLVD, BASED UPON THE
L.A. CITY PRECISE LEVEL NET ADJUSTMENT OF 1950

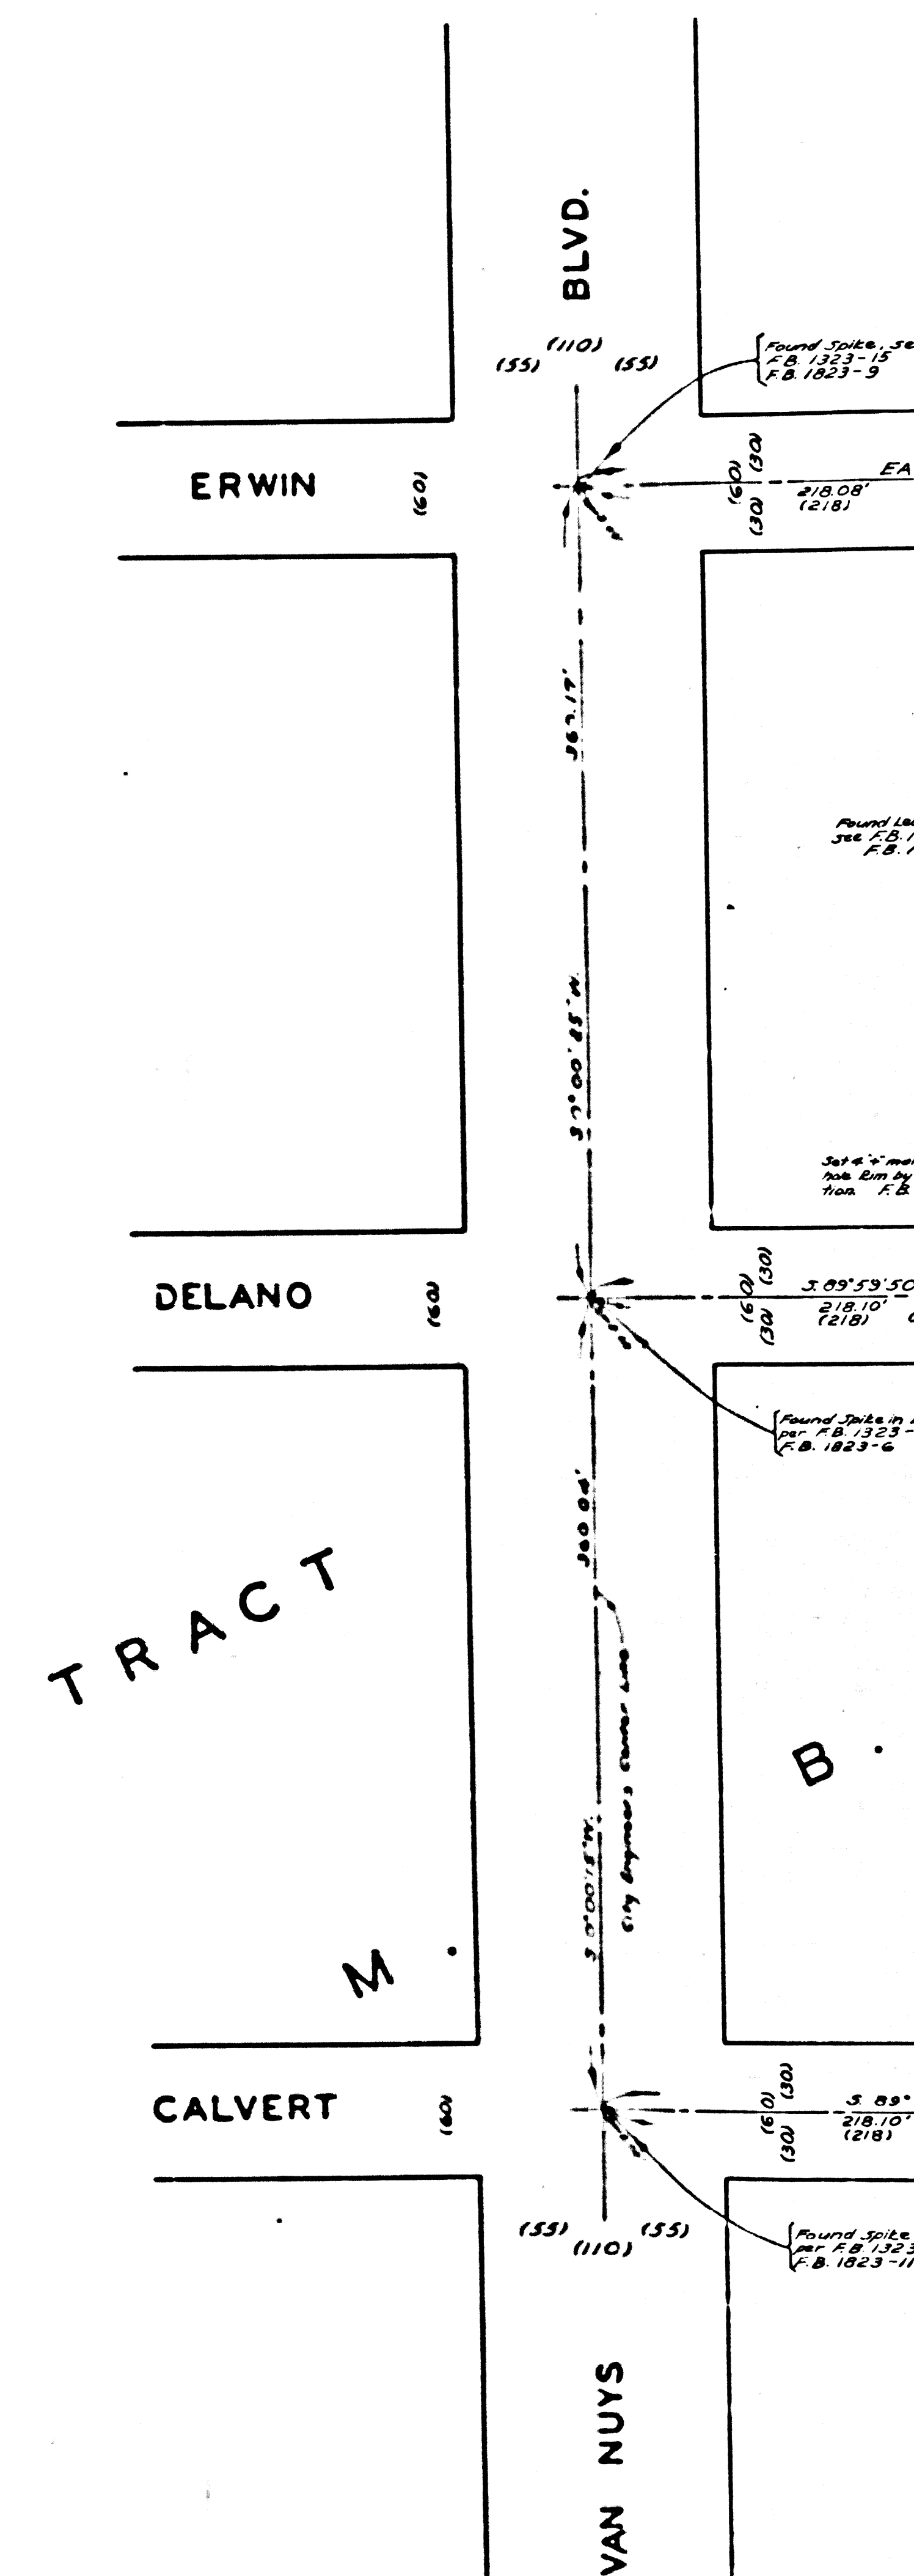

CSB-2378
A2 OF A2