
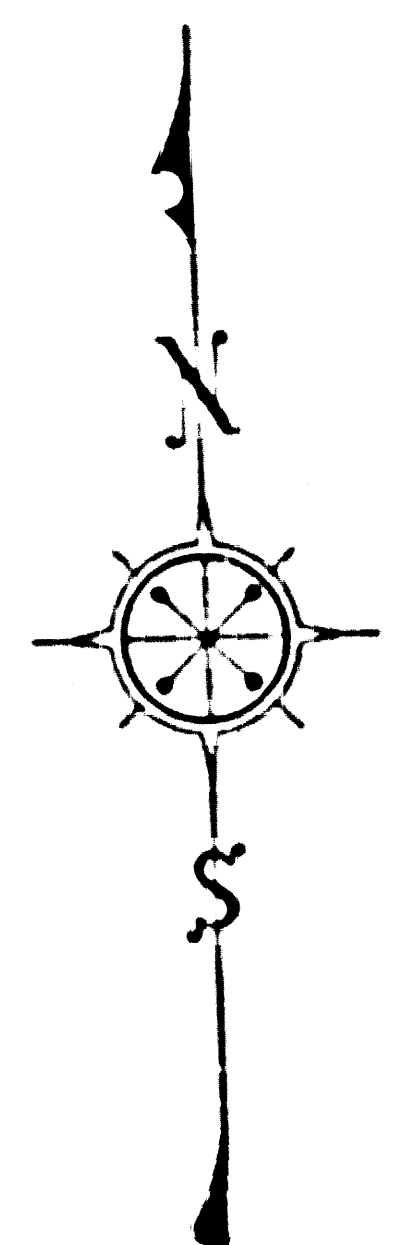


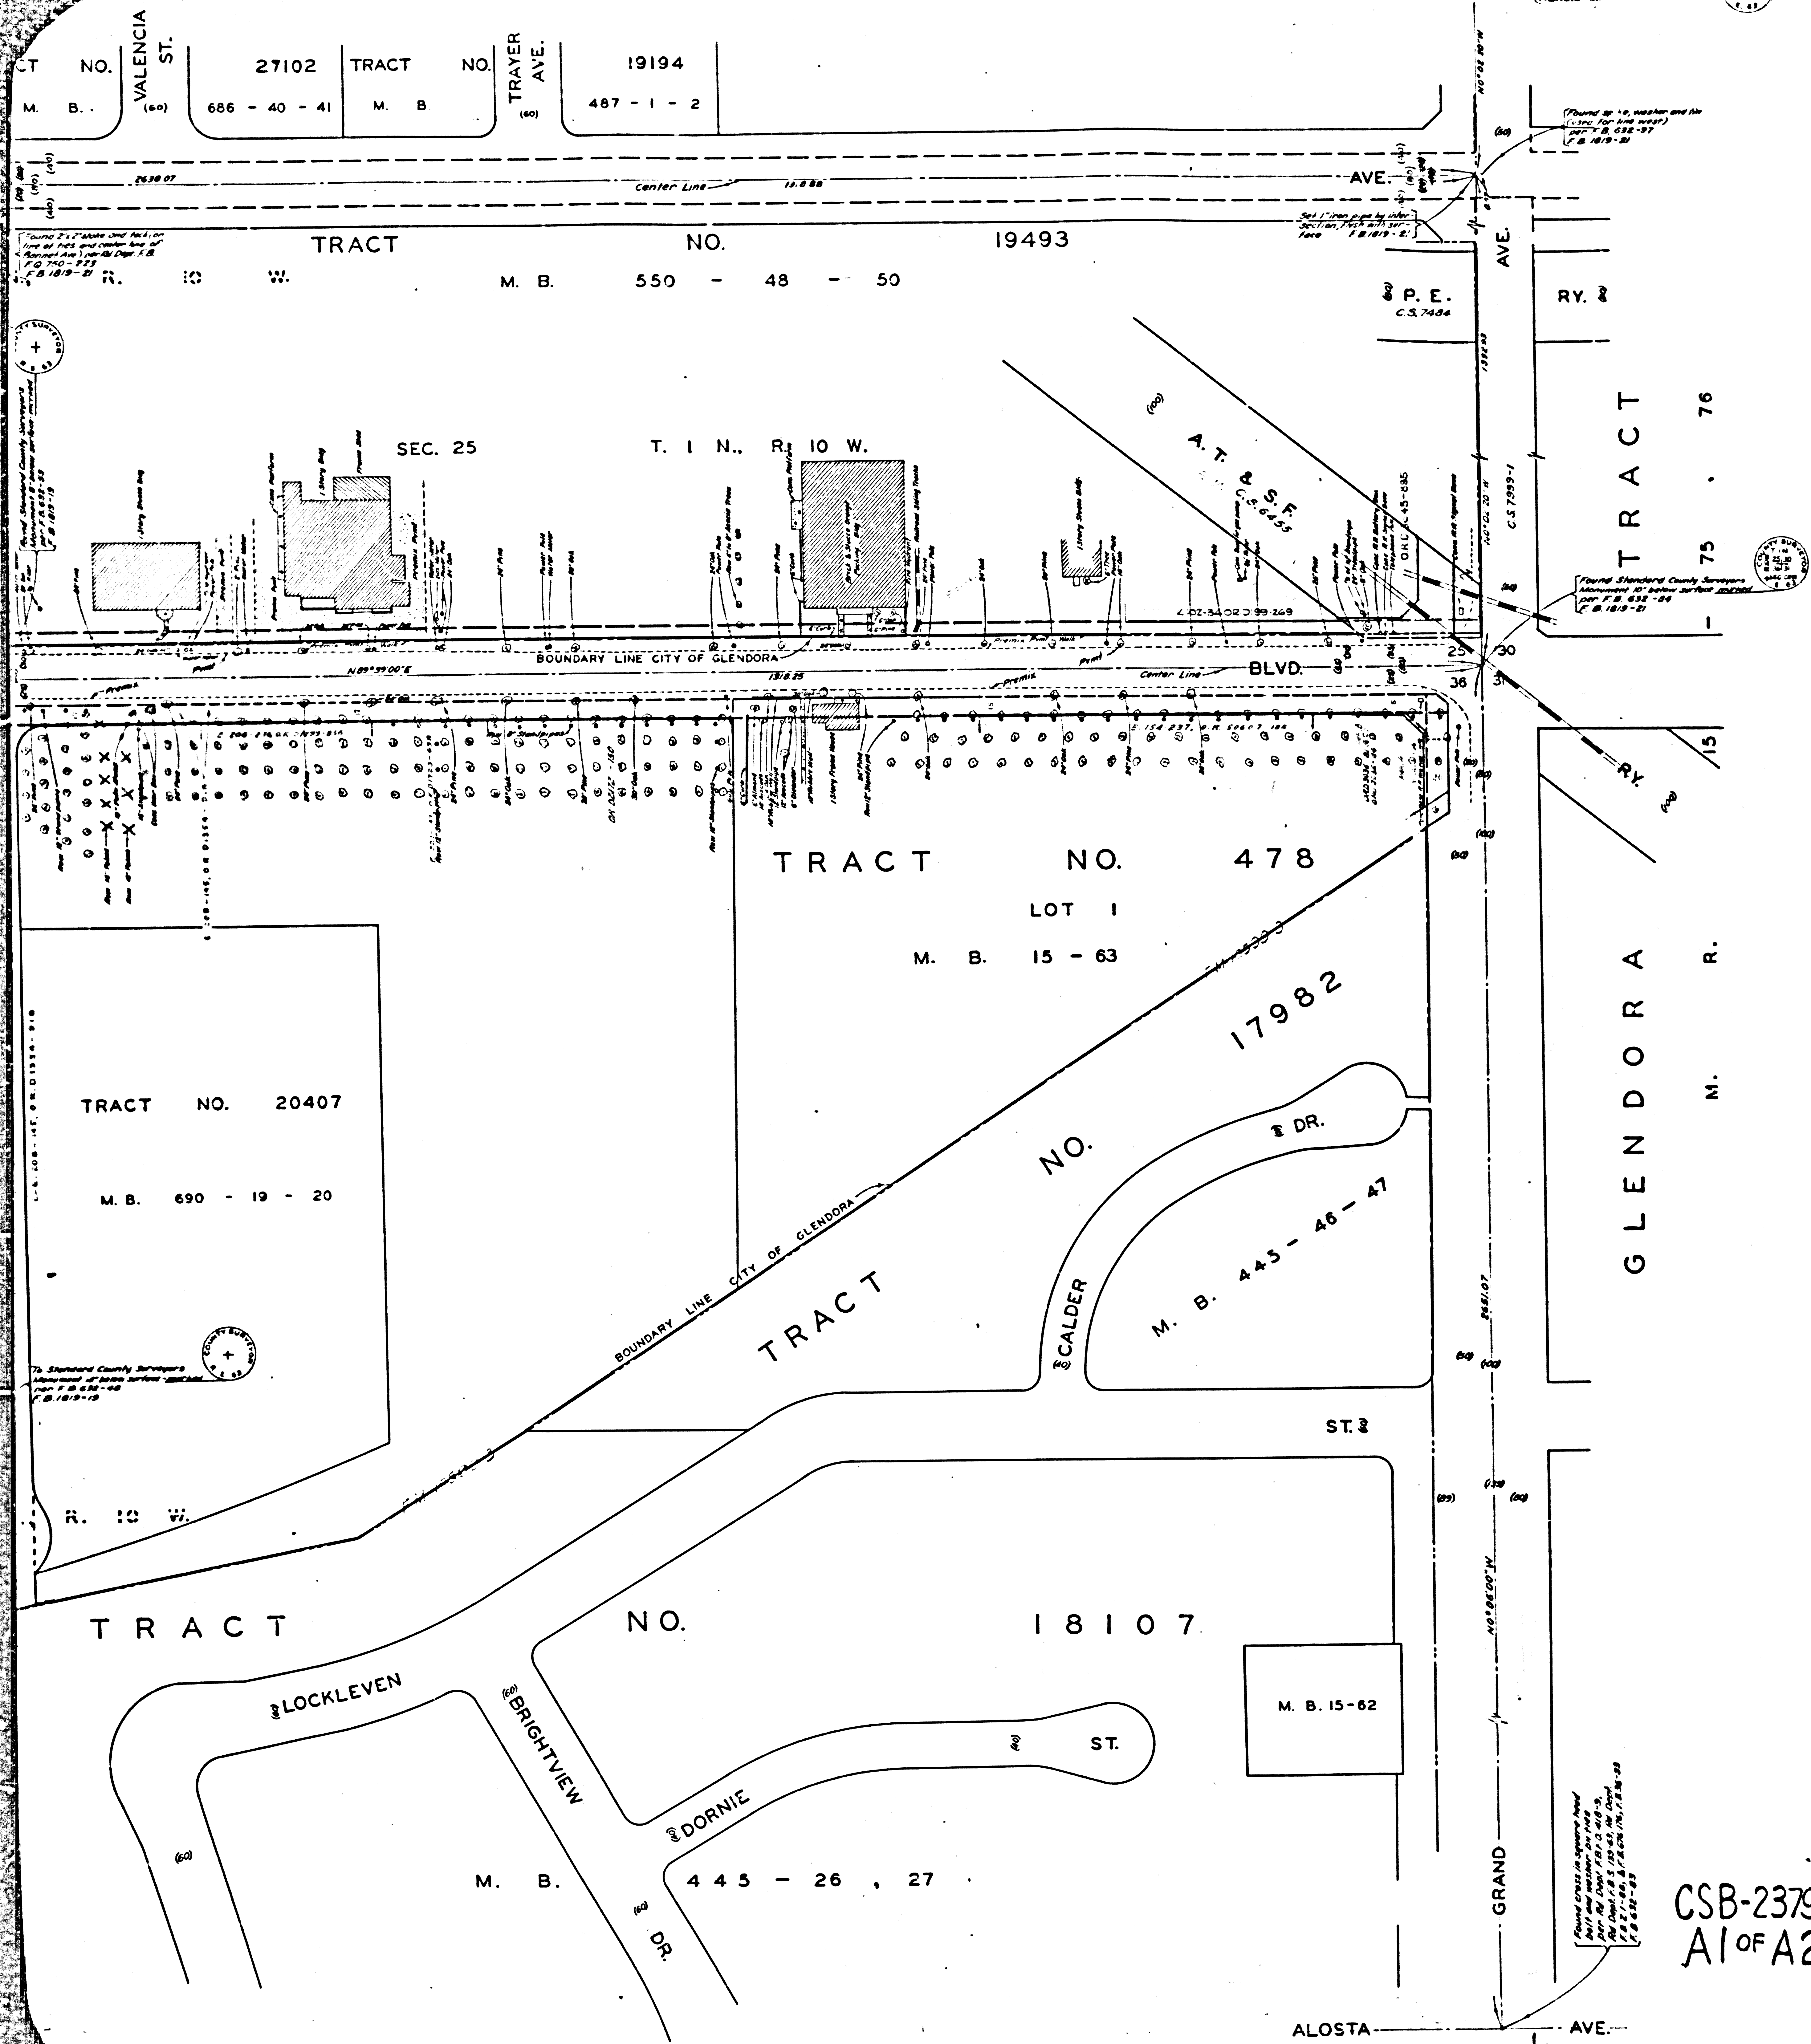

COUNTY OF LOS ANGELES
MAP OF
FOOTHILL BOULEVARD
FROM
EAST CITY LIMITS OF AZUSA
TO
GRAND AVENUE
COUNTY SURVEYORS MAP NO. B-2379
SHEET NO. 2 OF 2 SHEETS
SCALE 1 INCH = 50 FT.
JOB NUMBER 8687
WILLIAM J. FOX COUNTY SURVEYOR
SURVEYED DEC. 1952, JAN. 1953
SURVEYED ON REQUEST OF THE REGIONAL
PLANNING COMMISSION UNDER SEC. 79,
OPD 4098, BY LETTER DATED NOV. 14, 1952
AND BY BOARD ORDER DATED DEC. 11, 1952
BEARINGS ARE BASED ON THE CALIFORNIA
COORDINATE SYSTEM ZONE 7, PER ACT 8351
GENERAL LAWS SEE C.S. 9423
F.B. 1819-8-66
FIELD WORK BY D.E. HOLMES
OFFICE WORK BY R.L. GREEN
CHECKED BY S.H. MILLER
Revised July 1963 by G.L.L.


CSB-2379-2
A1 OF A2





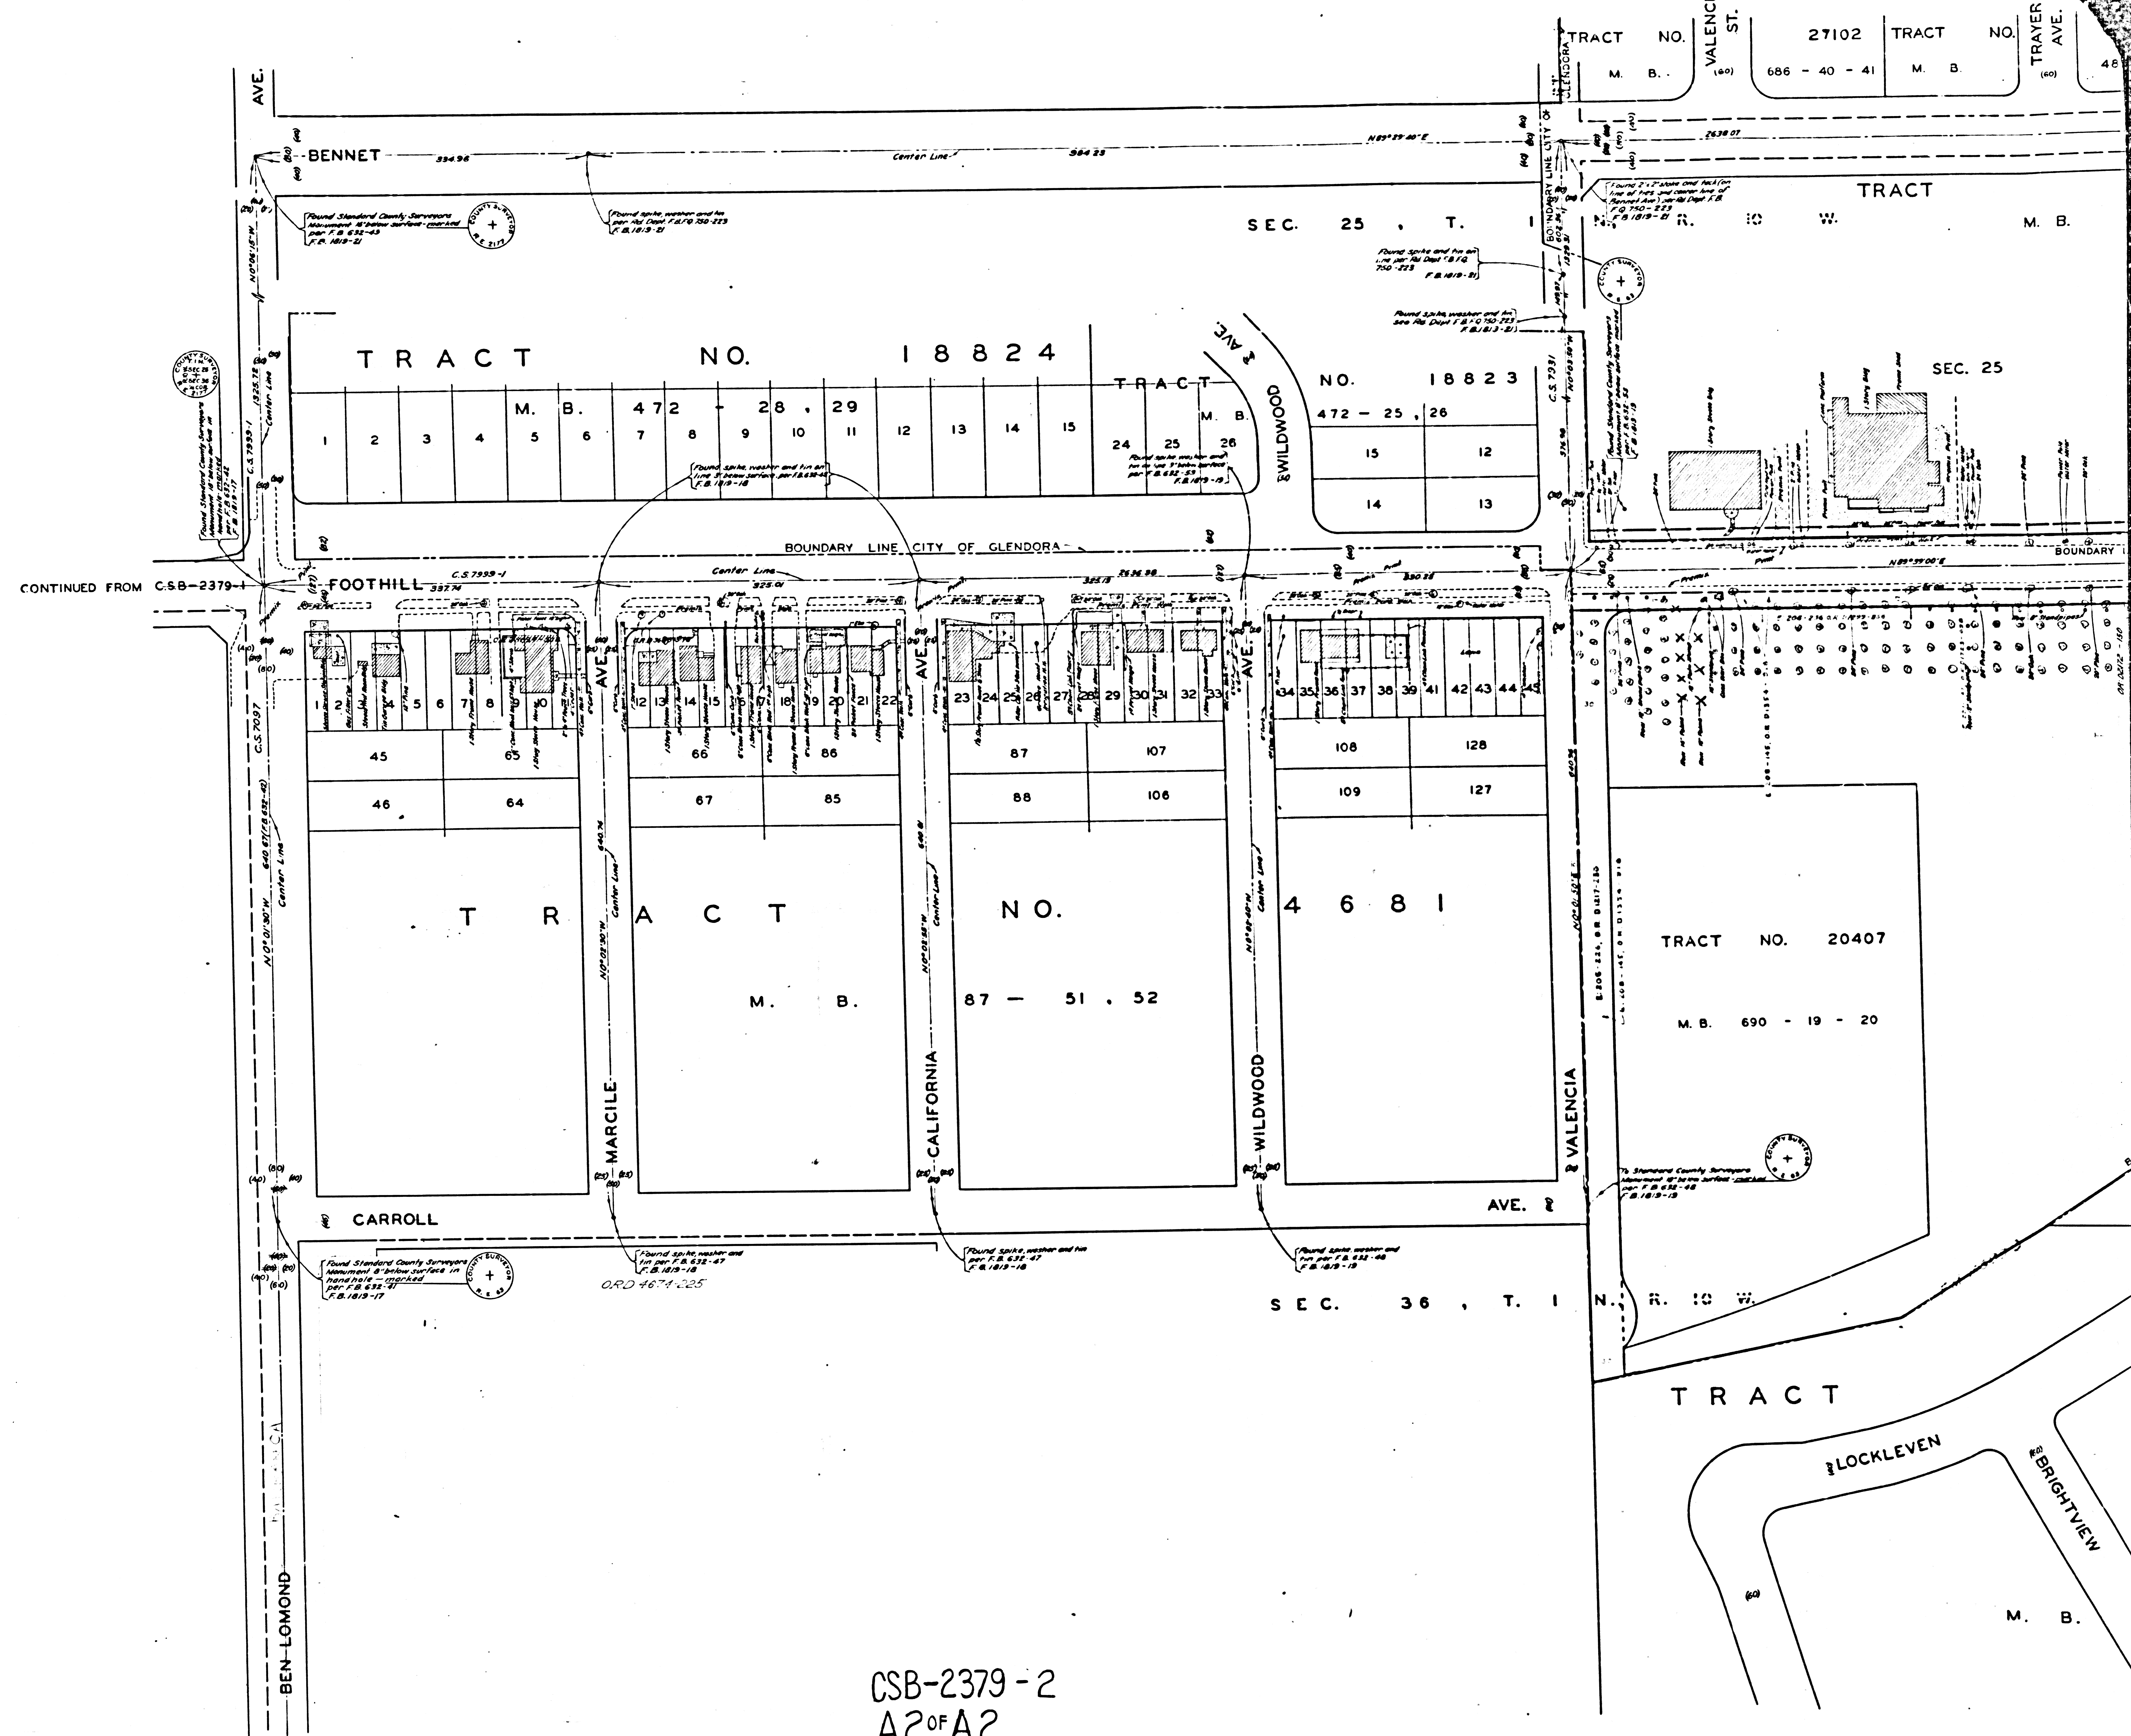

CSB-2379-2
A2 OF A2