


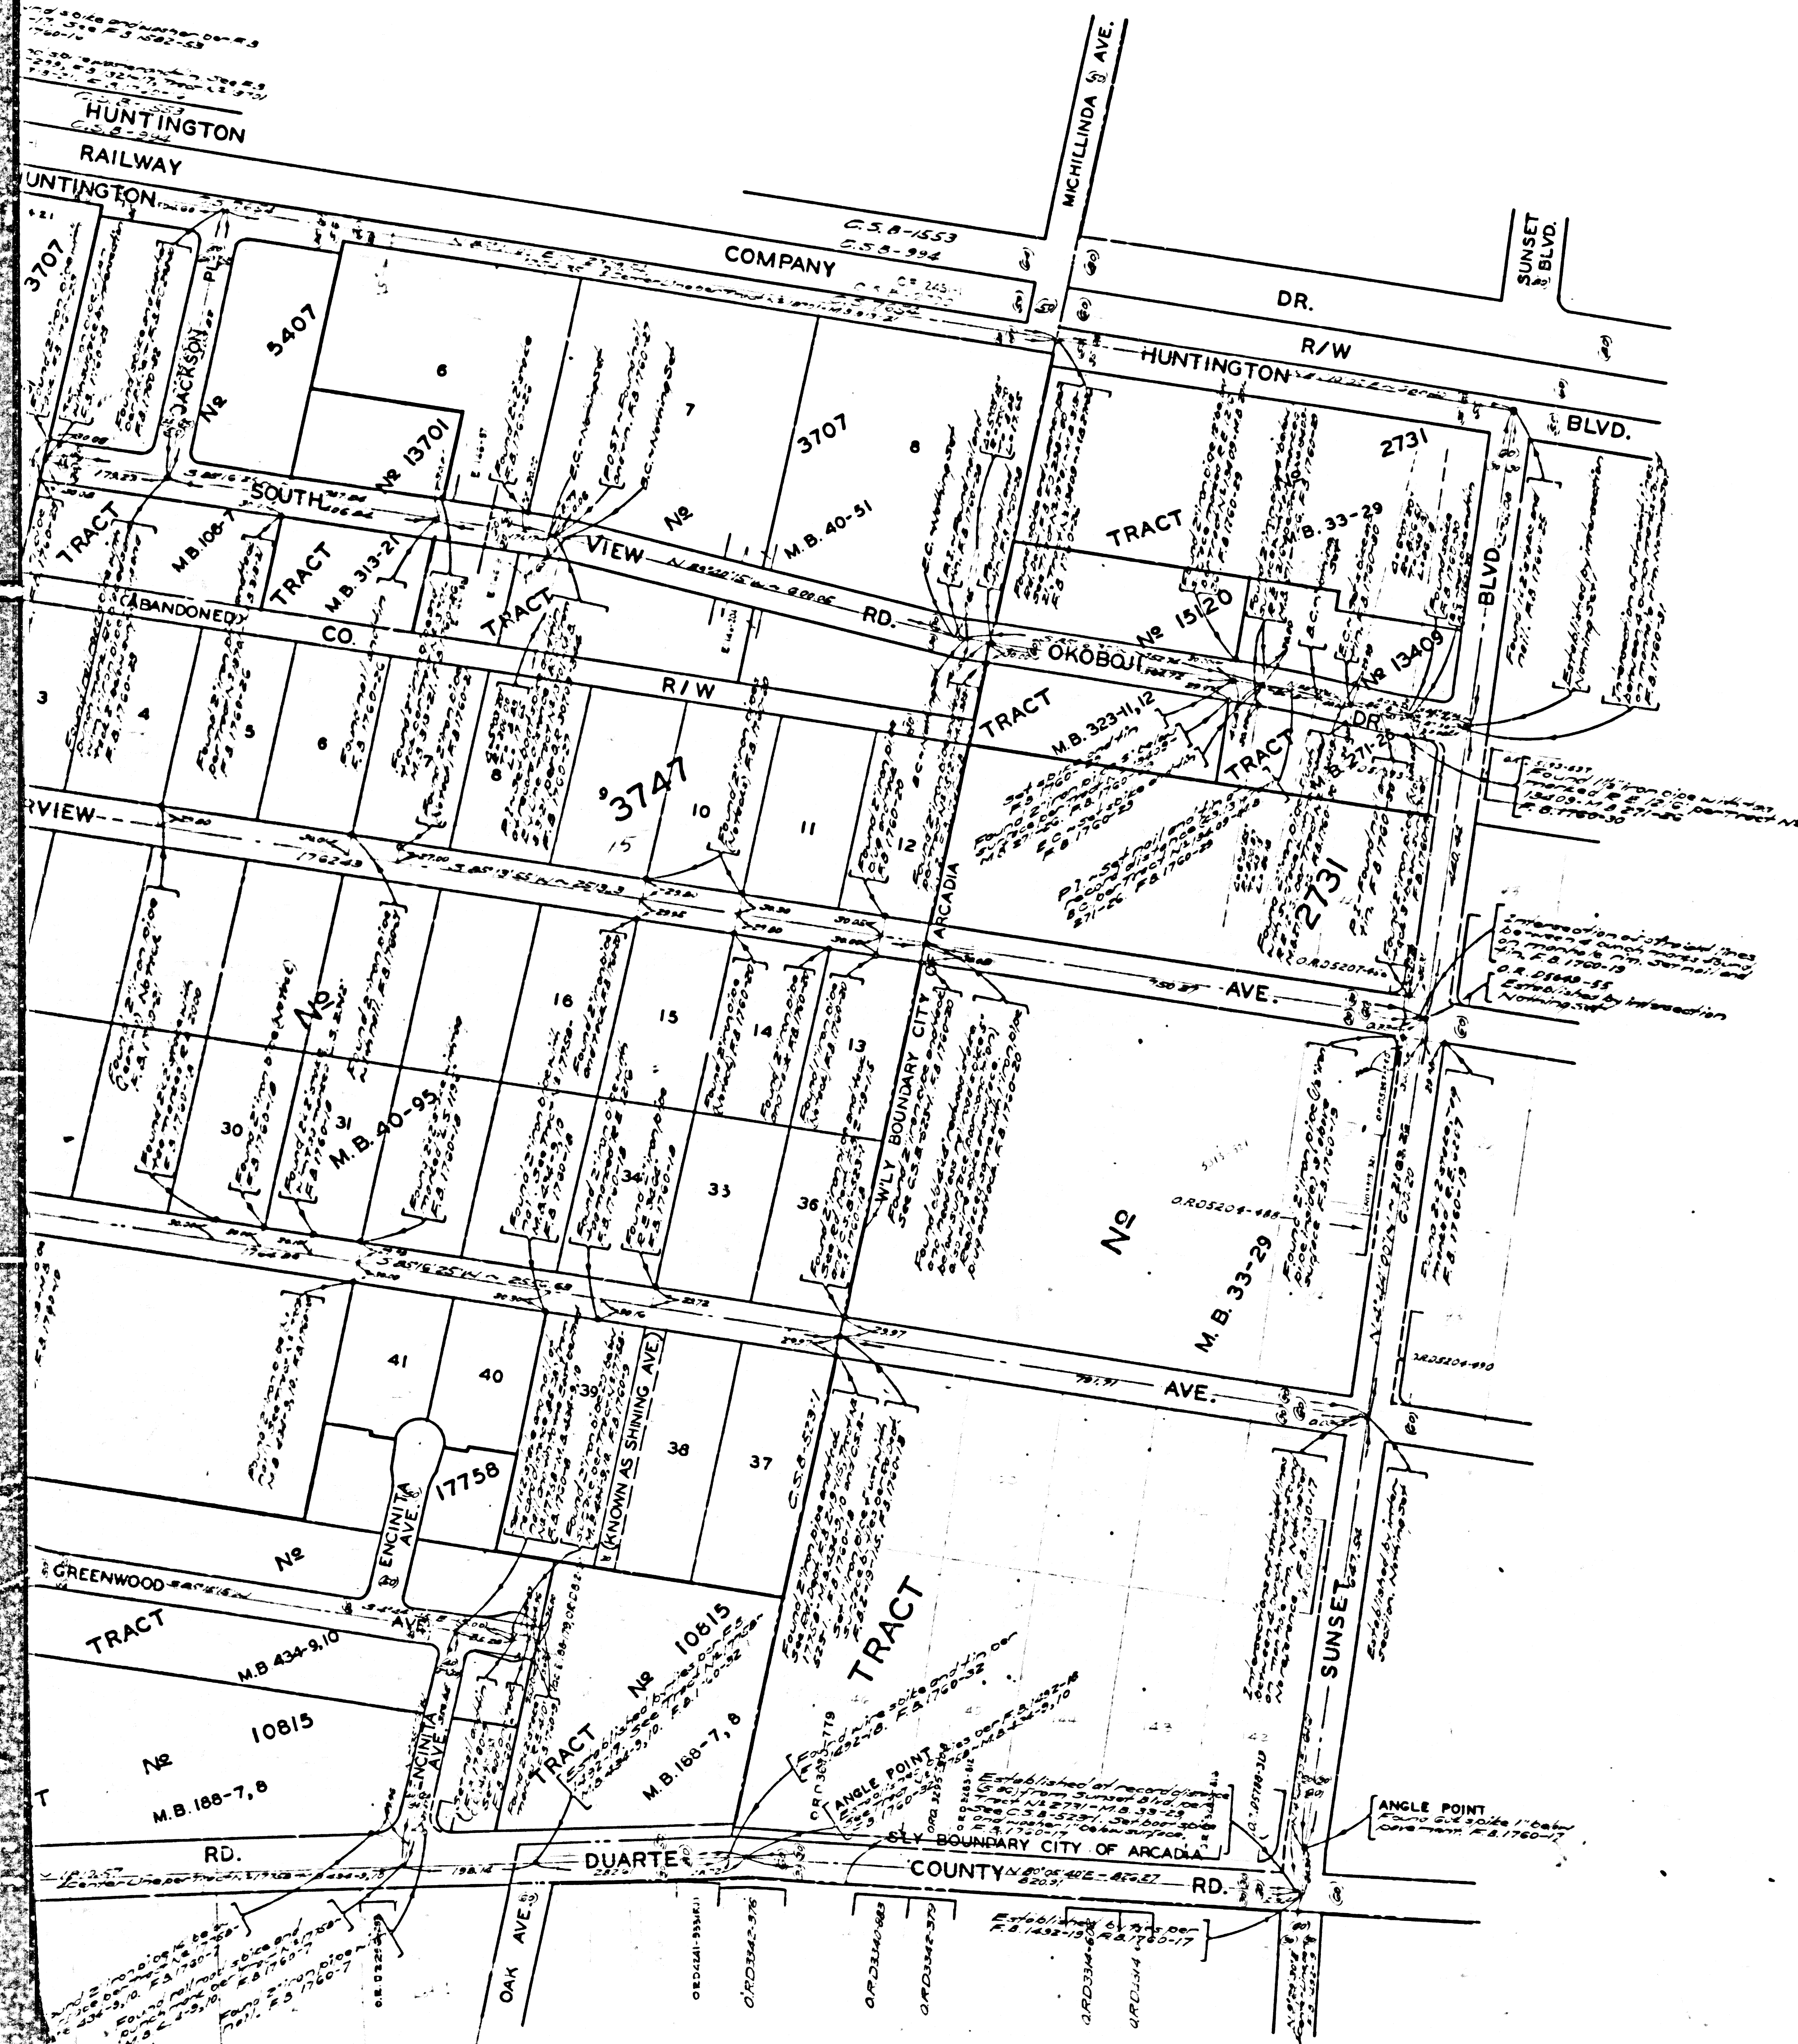

COUNTY OF LOS ANGELES
 MAP OF
STREETS IN THE TEMPLE CITY AREA
 COUNTY SURVEYORS MAP N°B-2381
 SCALE: 1 INCH=100 FT.

JOB NUMBER 8850
 WILLIAM J. FOX-COUNTY SURVEYOR
 SURVEYED-SEPT. 1952
 SURVEYED ON REQUEST OF THE COUNTY
 ENGINEER PER LETTER DATED APRIL 10,
 1952 UNDER SEC. 79, ORD. 4099
 BEARINGS ARE BASED ON THE BEARING
 OF DUARTE COUNTY ROAD PER C.S. 8901
 F.B. 1760-5-38
 FIELD WORK BY E.C. WALLACE
 OFFICE WORK BY C.W. COX
 CHECKED BY D.M. FINLEY

NOTE: THIS SURVEY MADE TO ESTABLISH CENTER
 LINES ON STREETS IN THIS AREA, PRELIMINARY TO
 THE FORMATION OF SANITARY SEWER DISTRICTS
 Revised July, 1963 by G.L.L.

INDEX 44
 INDEX 45

3-104 RAN 220YVWU3 YTHUO3

COUNTY OF LOS ANGELES

