


5855-B-OM 9AM 2003A00C 17M003

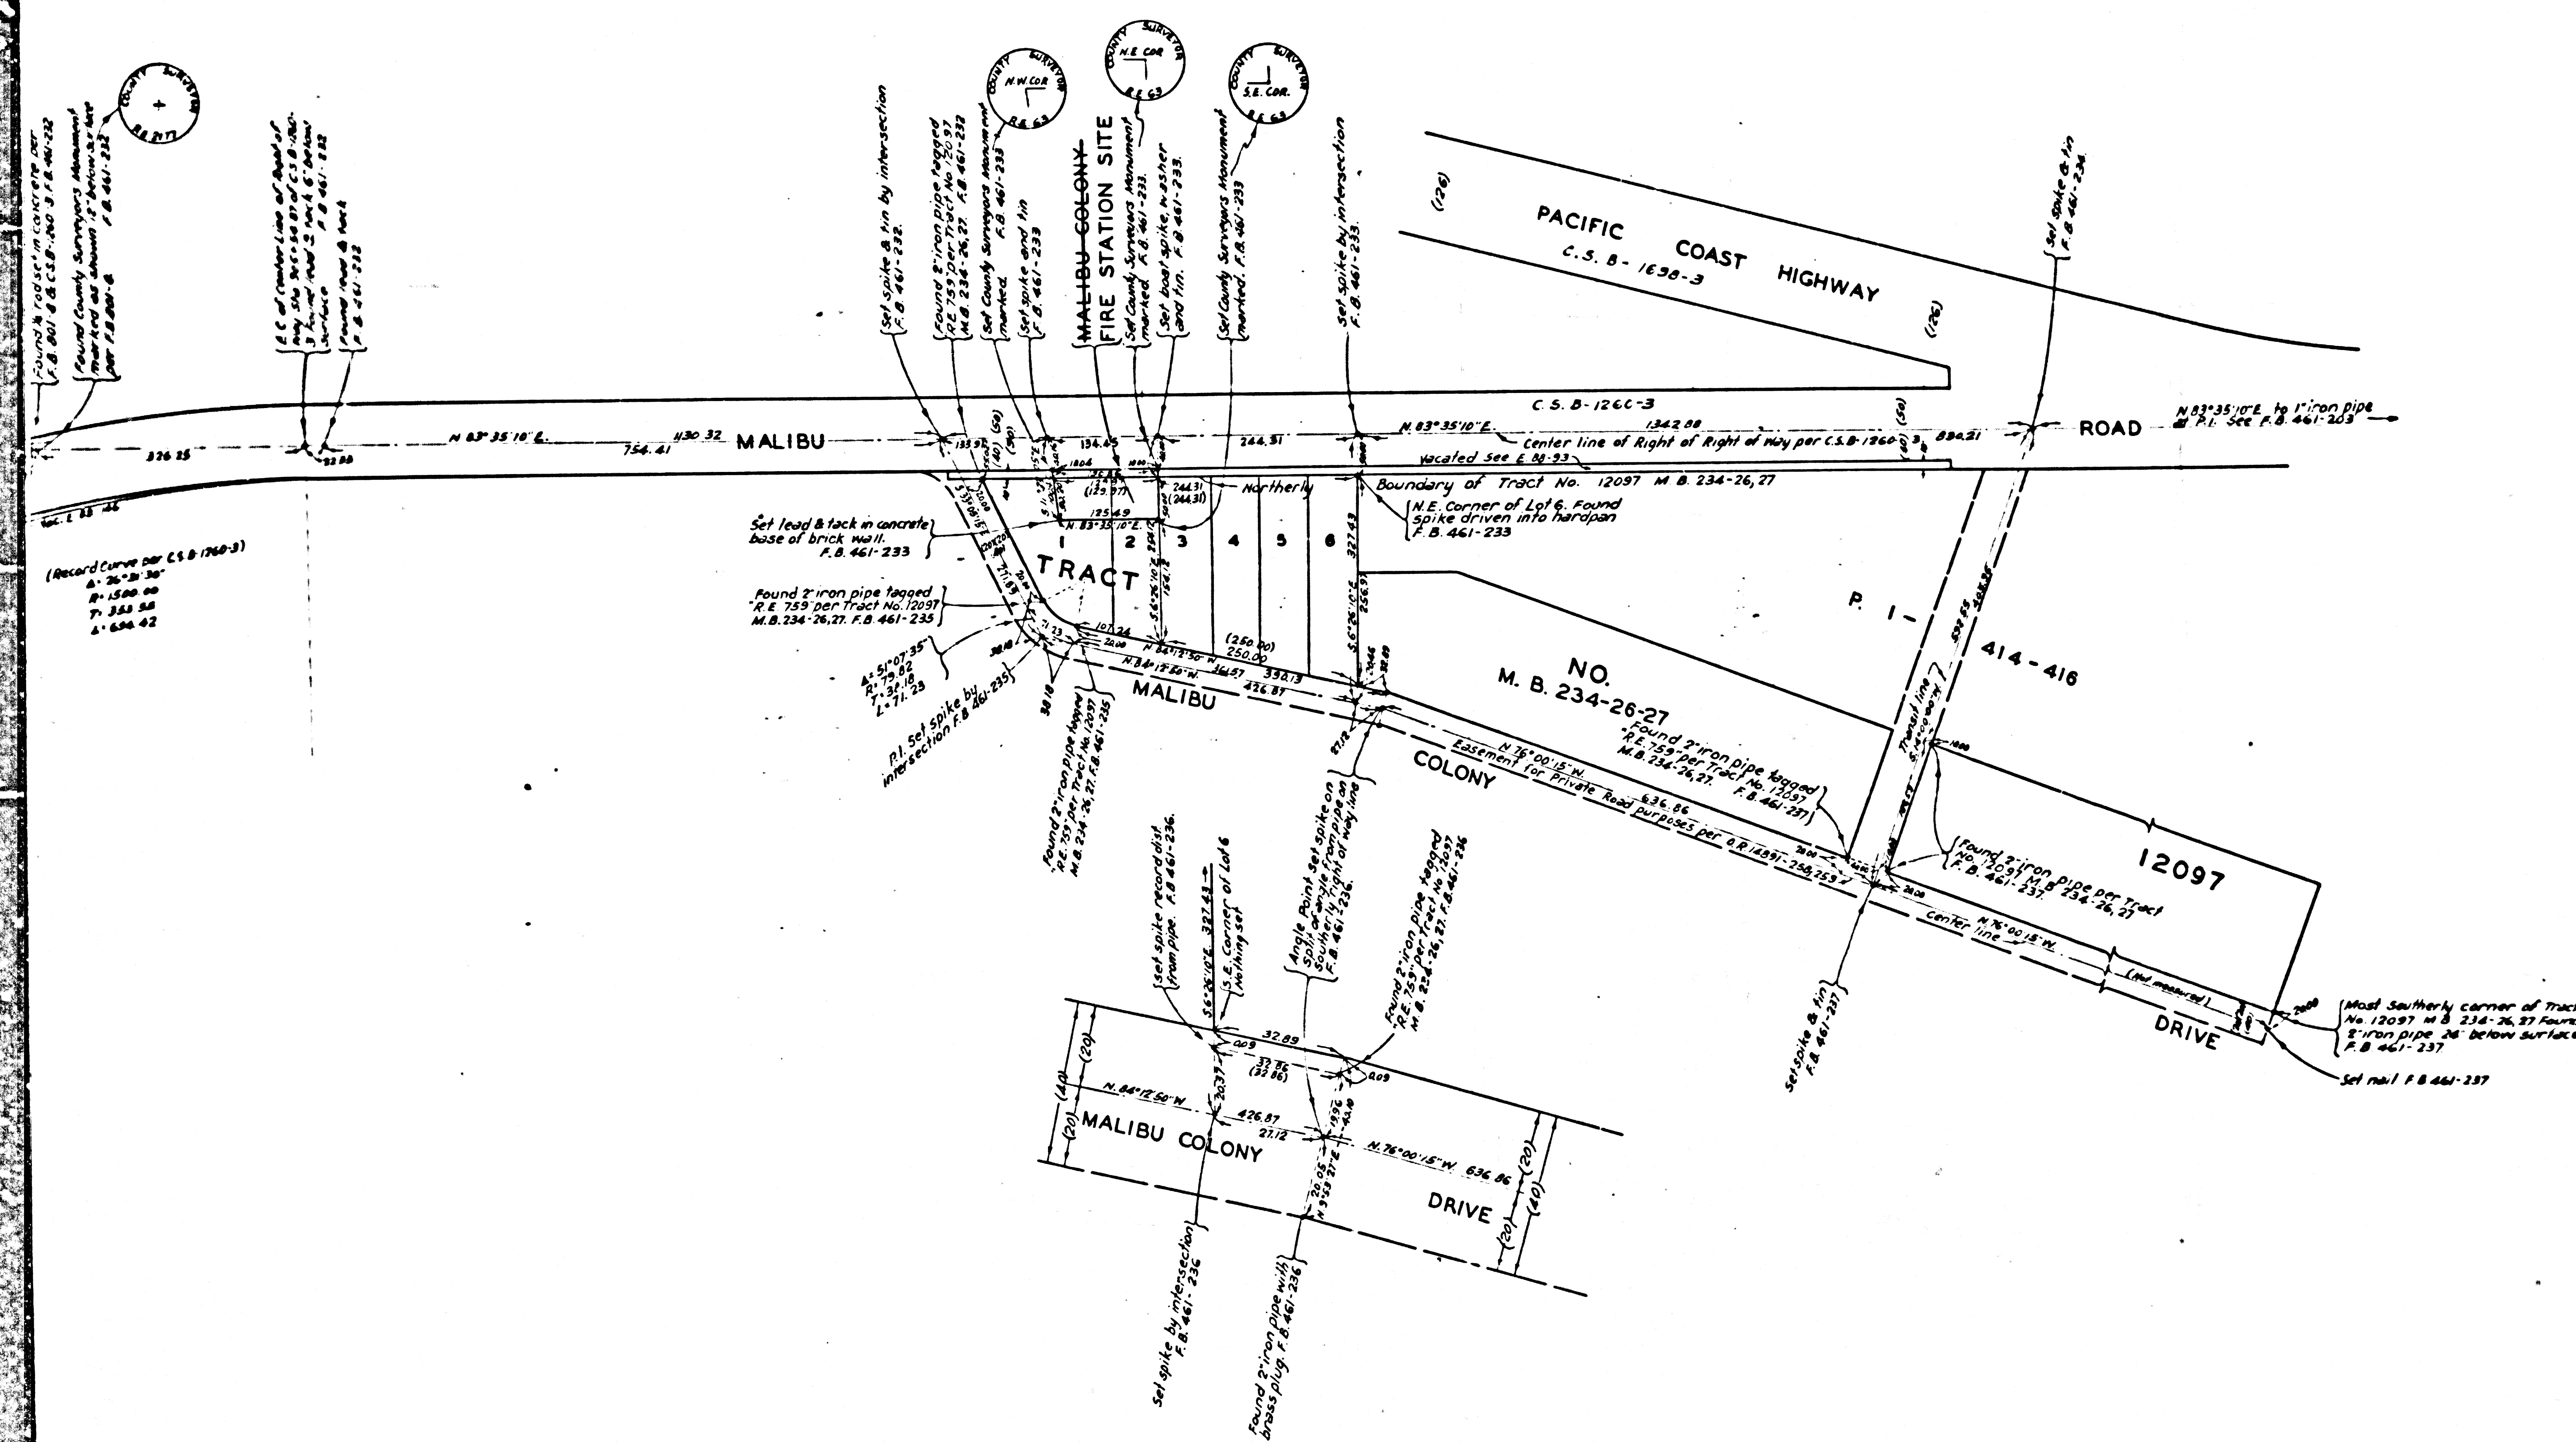


MAP OF
LOS ANGELES COUNTY FIRE STATION SITE N°88
COUNTY OF LOS ANGELES
~~MAP OF~~
MALIBU COLONY
FIRE STATION SITE
IN THE
CONSOLIDATED COUNTY FIRE PROTECTION DISTRICT
ENGINE CO. NO. 88
BEING A PORTION OF LOTS 1 AND 2
TRACT NO. 12097 M. B. 234 - 26 - 27
COUNTY SURVEYORS MAP NO. B-2382
SCALE: 1 INCH = 100 FEET

JOB NUMBER 0489
WILLIAM J. FOX - COUNTY SURVEYOR
SURVEYED MARCH 1953
SURVEYED ON REQUEST OF THE CHIEF ENGINEER - COUNTY FIRE PROTECTION DISTRICTS UNDER SEC. 79, ORD. 4098 BY LETTER DATED MARCH 17, 1953.
BEARINGS ARE BASED ON THE CALIFORNIA COORDINATE SYSTEM ZONE 7, PER ACT 8354, GENERAL LAWS SEE C. S. 7423.
F. B. 401-234-248
FIELD WORK BY R. L. WILLEY
OFFICE WORK BY K. R. M'PHERSON
C. E. DROWN
CHECKED BY K. R. M'PHERSON
J.M. 5/9/53


CONV. 2003A00C M.B. NO. B-2382

CSB-2382
A1 OF A2

COUNTY SURVEYORS MAP NO. B-5385

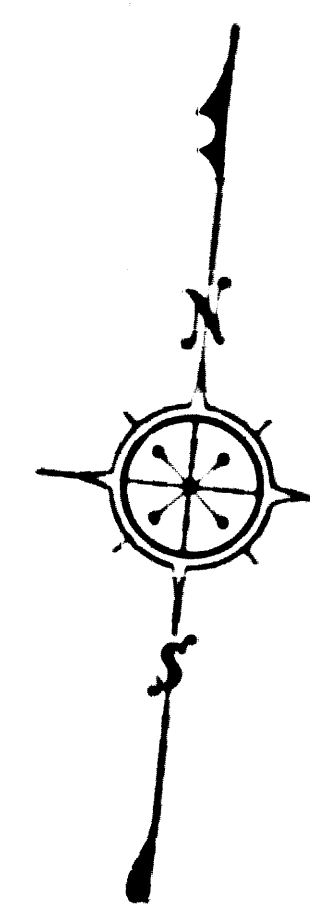

DATUM - MEAN SEA LEVEL
ELEVATIONS SHOWN HEREON ARE BASED ON THE USC
& G. S. 1942 ADJUSTED ELEVATION OF USC & G. S.
B.M. "T-576" (U. S. 2995)

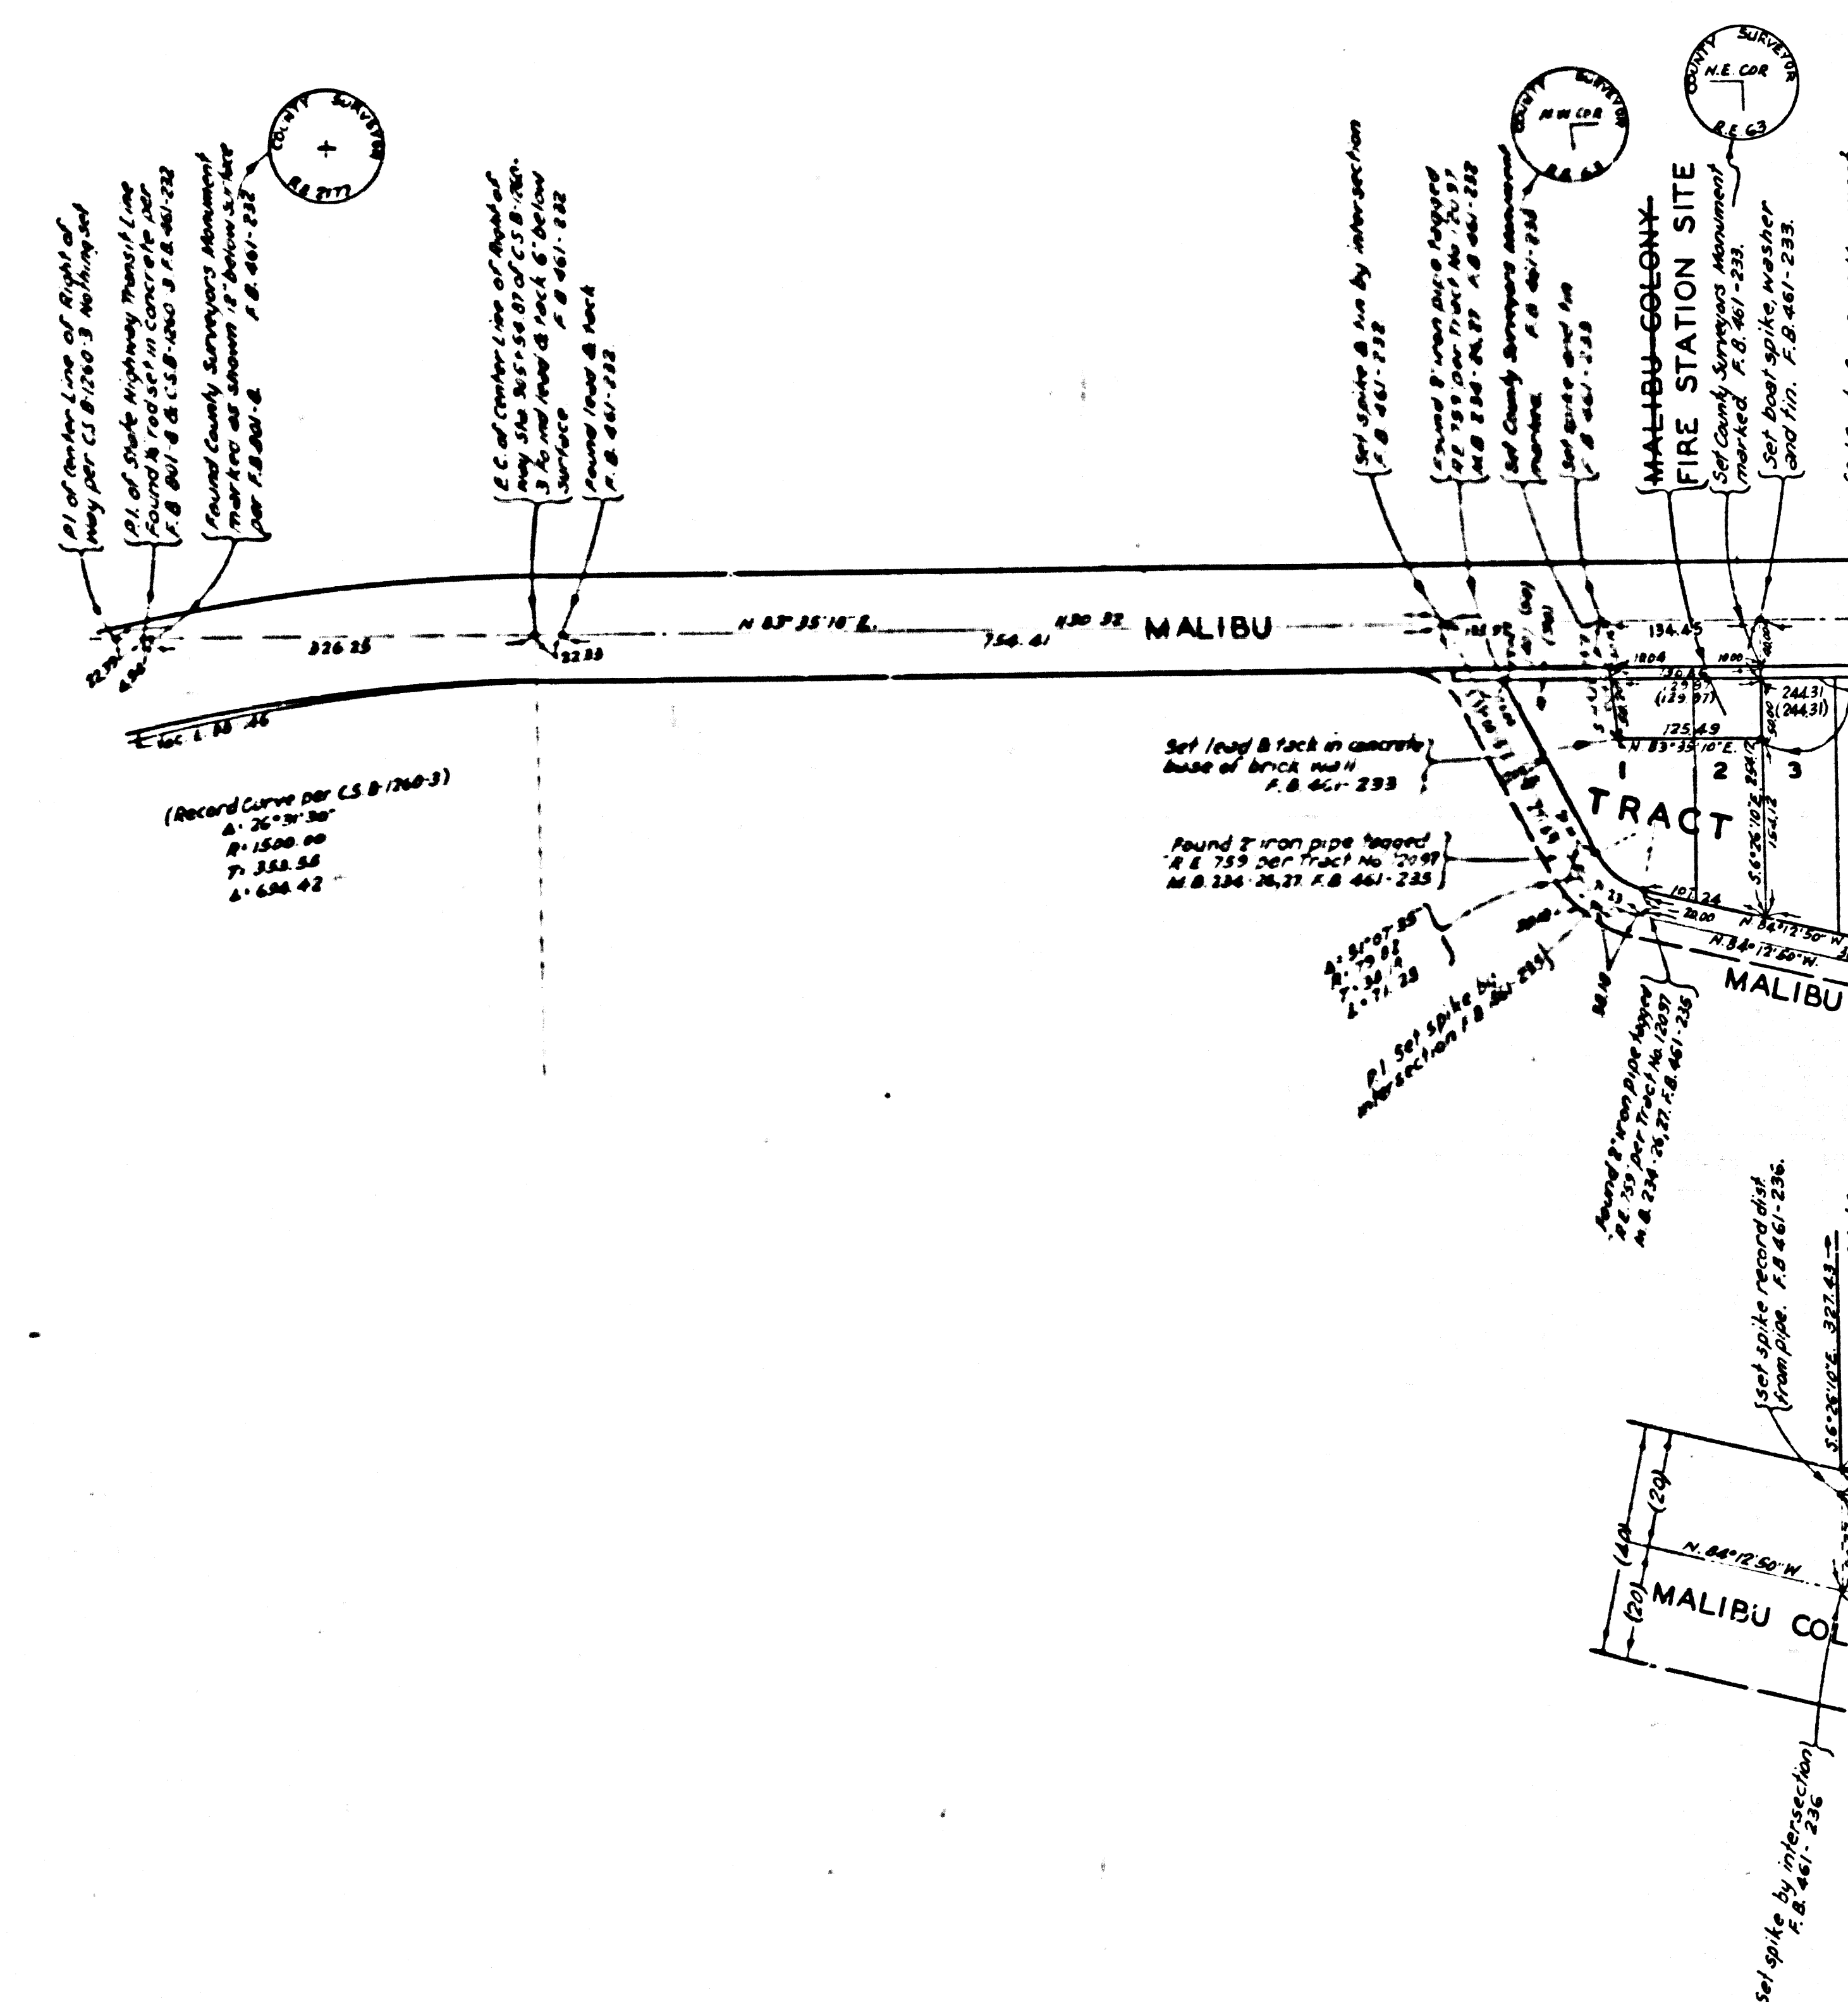

CSB-2382
A2 OF A2