
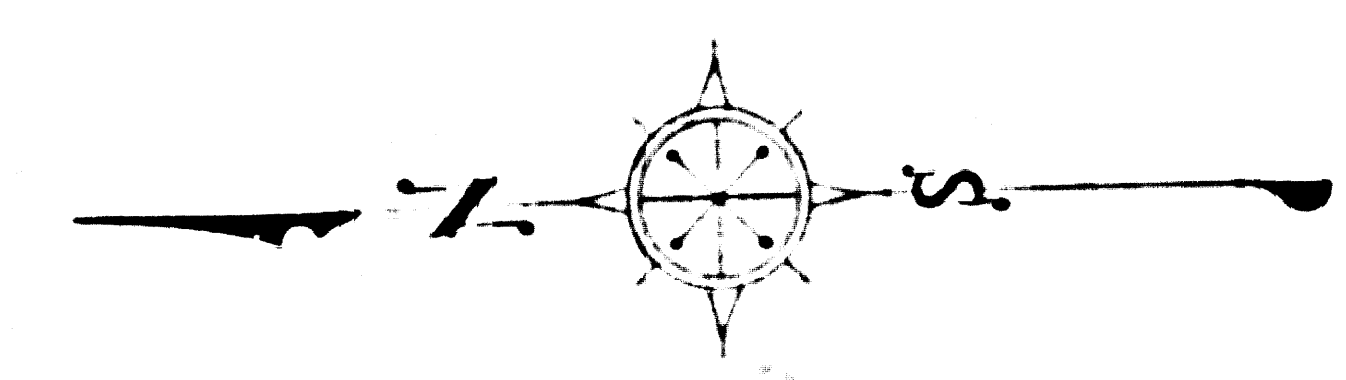


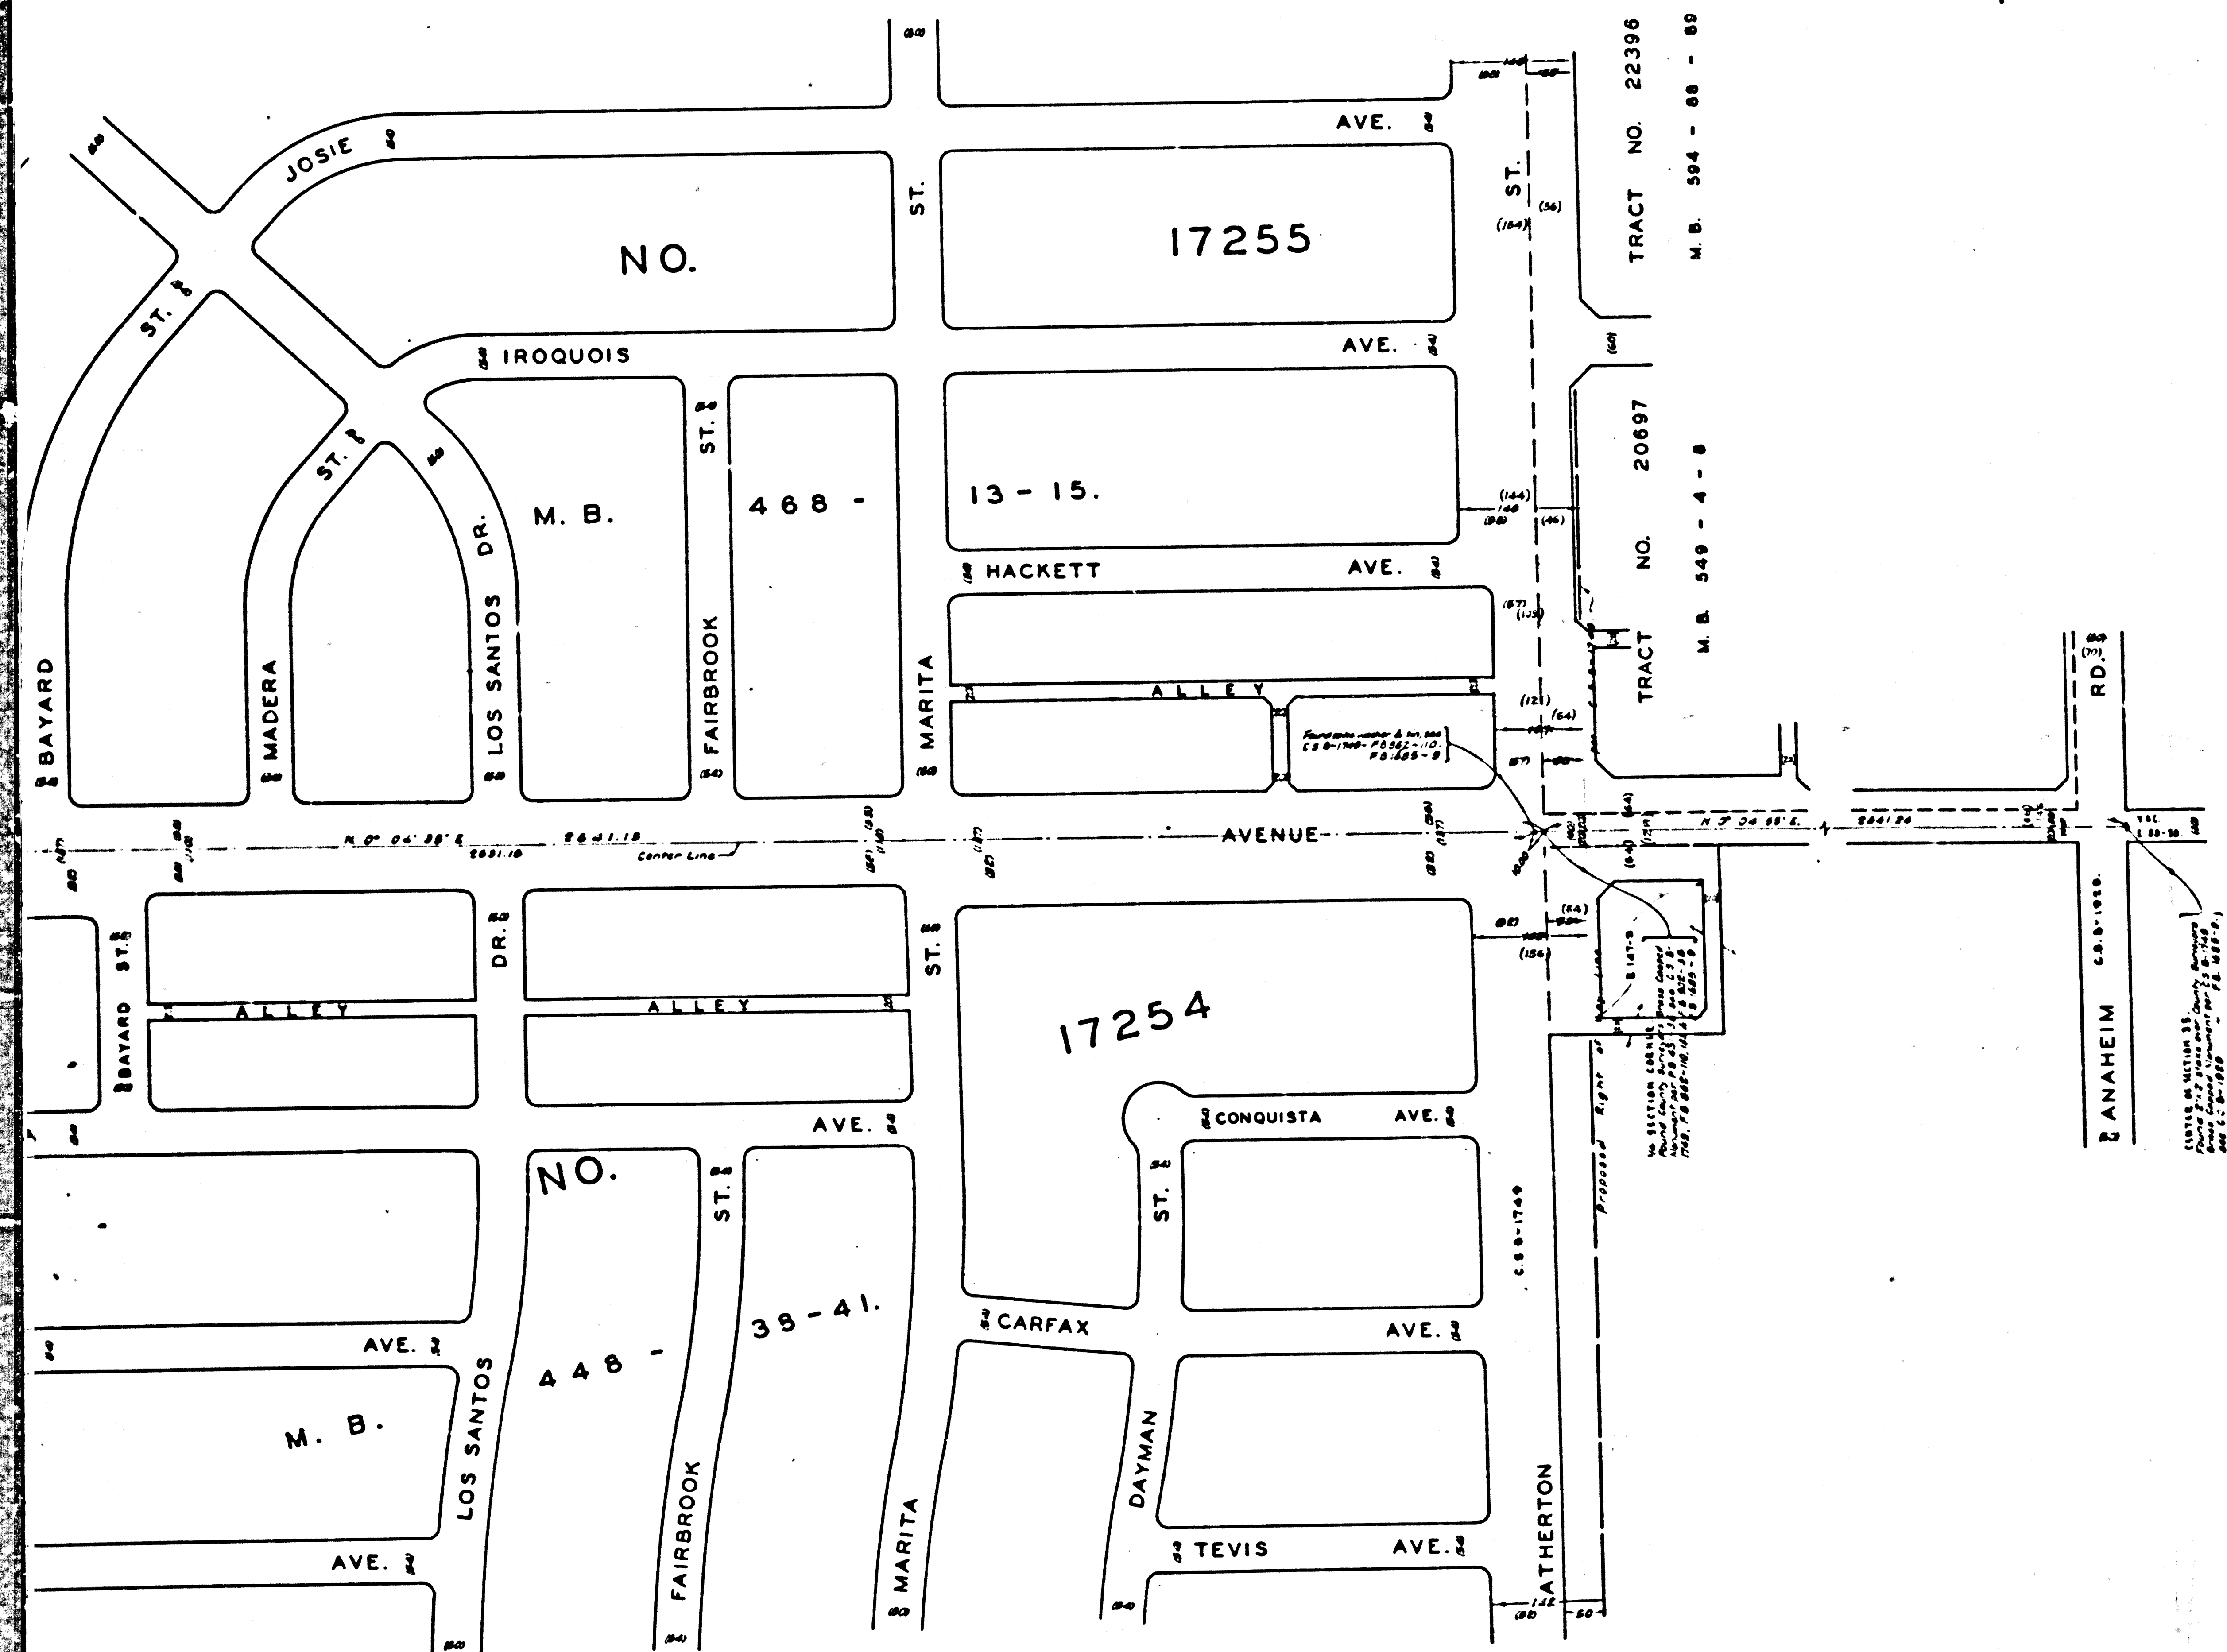

COUNTY OF LOS ANGELES
MAP OF
PALO VERDE AVENUE
FROM
ATHERTON STREET
TO
ARTESIA AVENUE
COUNTY SURVEYORS MAP NO B-2386
SHEET NO 1 OF 3 SHEETS
SCALE: 1 INCH = 100 FT.

JOB NUMBER 8637.
WILLIAM J. FOX-COUNTY SURVEYOR
SURVEYED IN JUNE 1952
SURVEYED ON REQUEST OF THE REGIONAL
PLANNING COMMISSION UNDER SEC. 70,
ORD 4090, BY LETTER DATED, APRIL 1, 1952
AND BY BOARD ORDER DATED, DECEMBER 11, 1954
BEARINGS ARE BASED ON THE CALIFORNIA
COORDINATE SYSTEM ZONE 7, PER ACT 8351
GENERAL LAWS. SEE C.S. 9423
F.B. 1605-7-162
FIELD WORK BY N.R. SMITH
R.J. MITCHELL
OFFICE WORK BY T.M. ICHIEU
CHECKED BY S.H. MILLER
INDEX 31
Revised Sept. 1963 by G.L.

(5B-2386-1
A1 OF A3

5.01 9AM 29073VRS YTIUO2
HS 6 70 1.01 T33HS

CSB-2386-1
A3 OF A3