


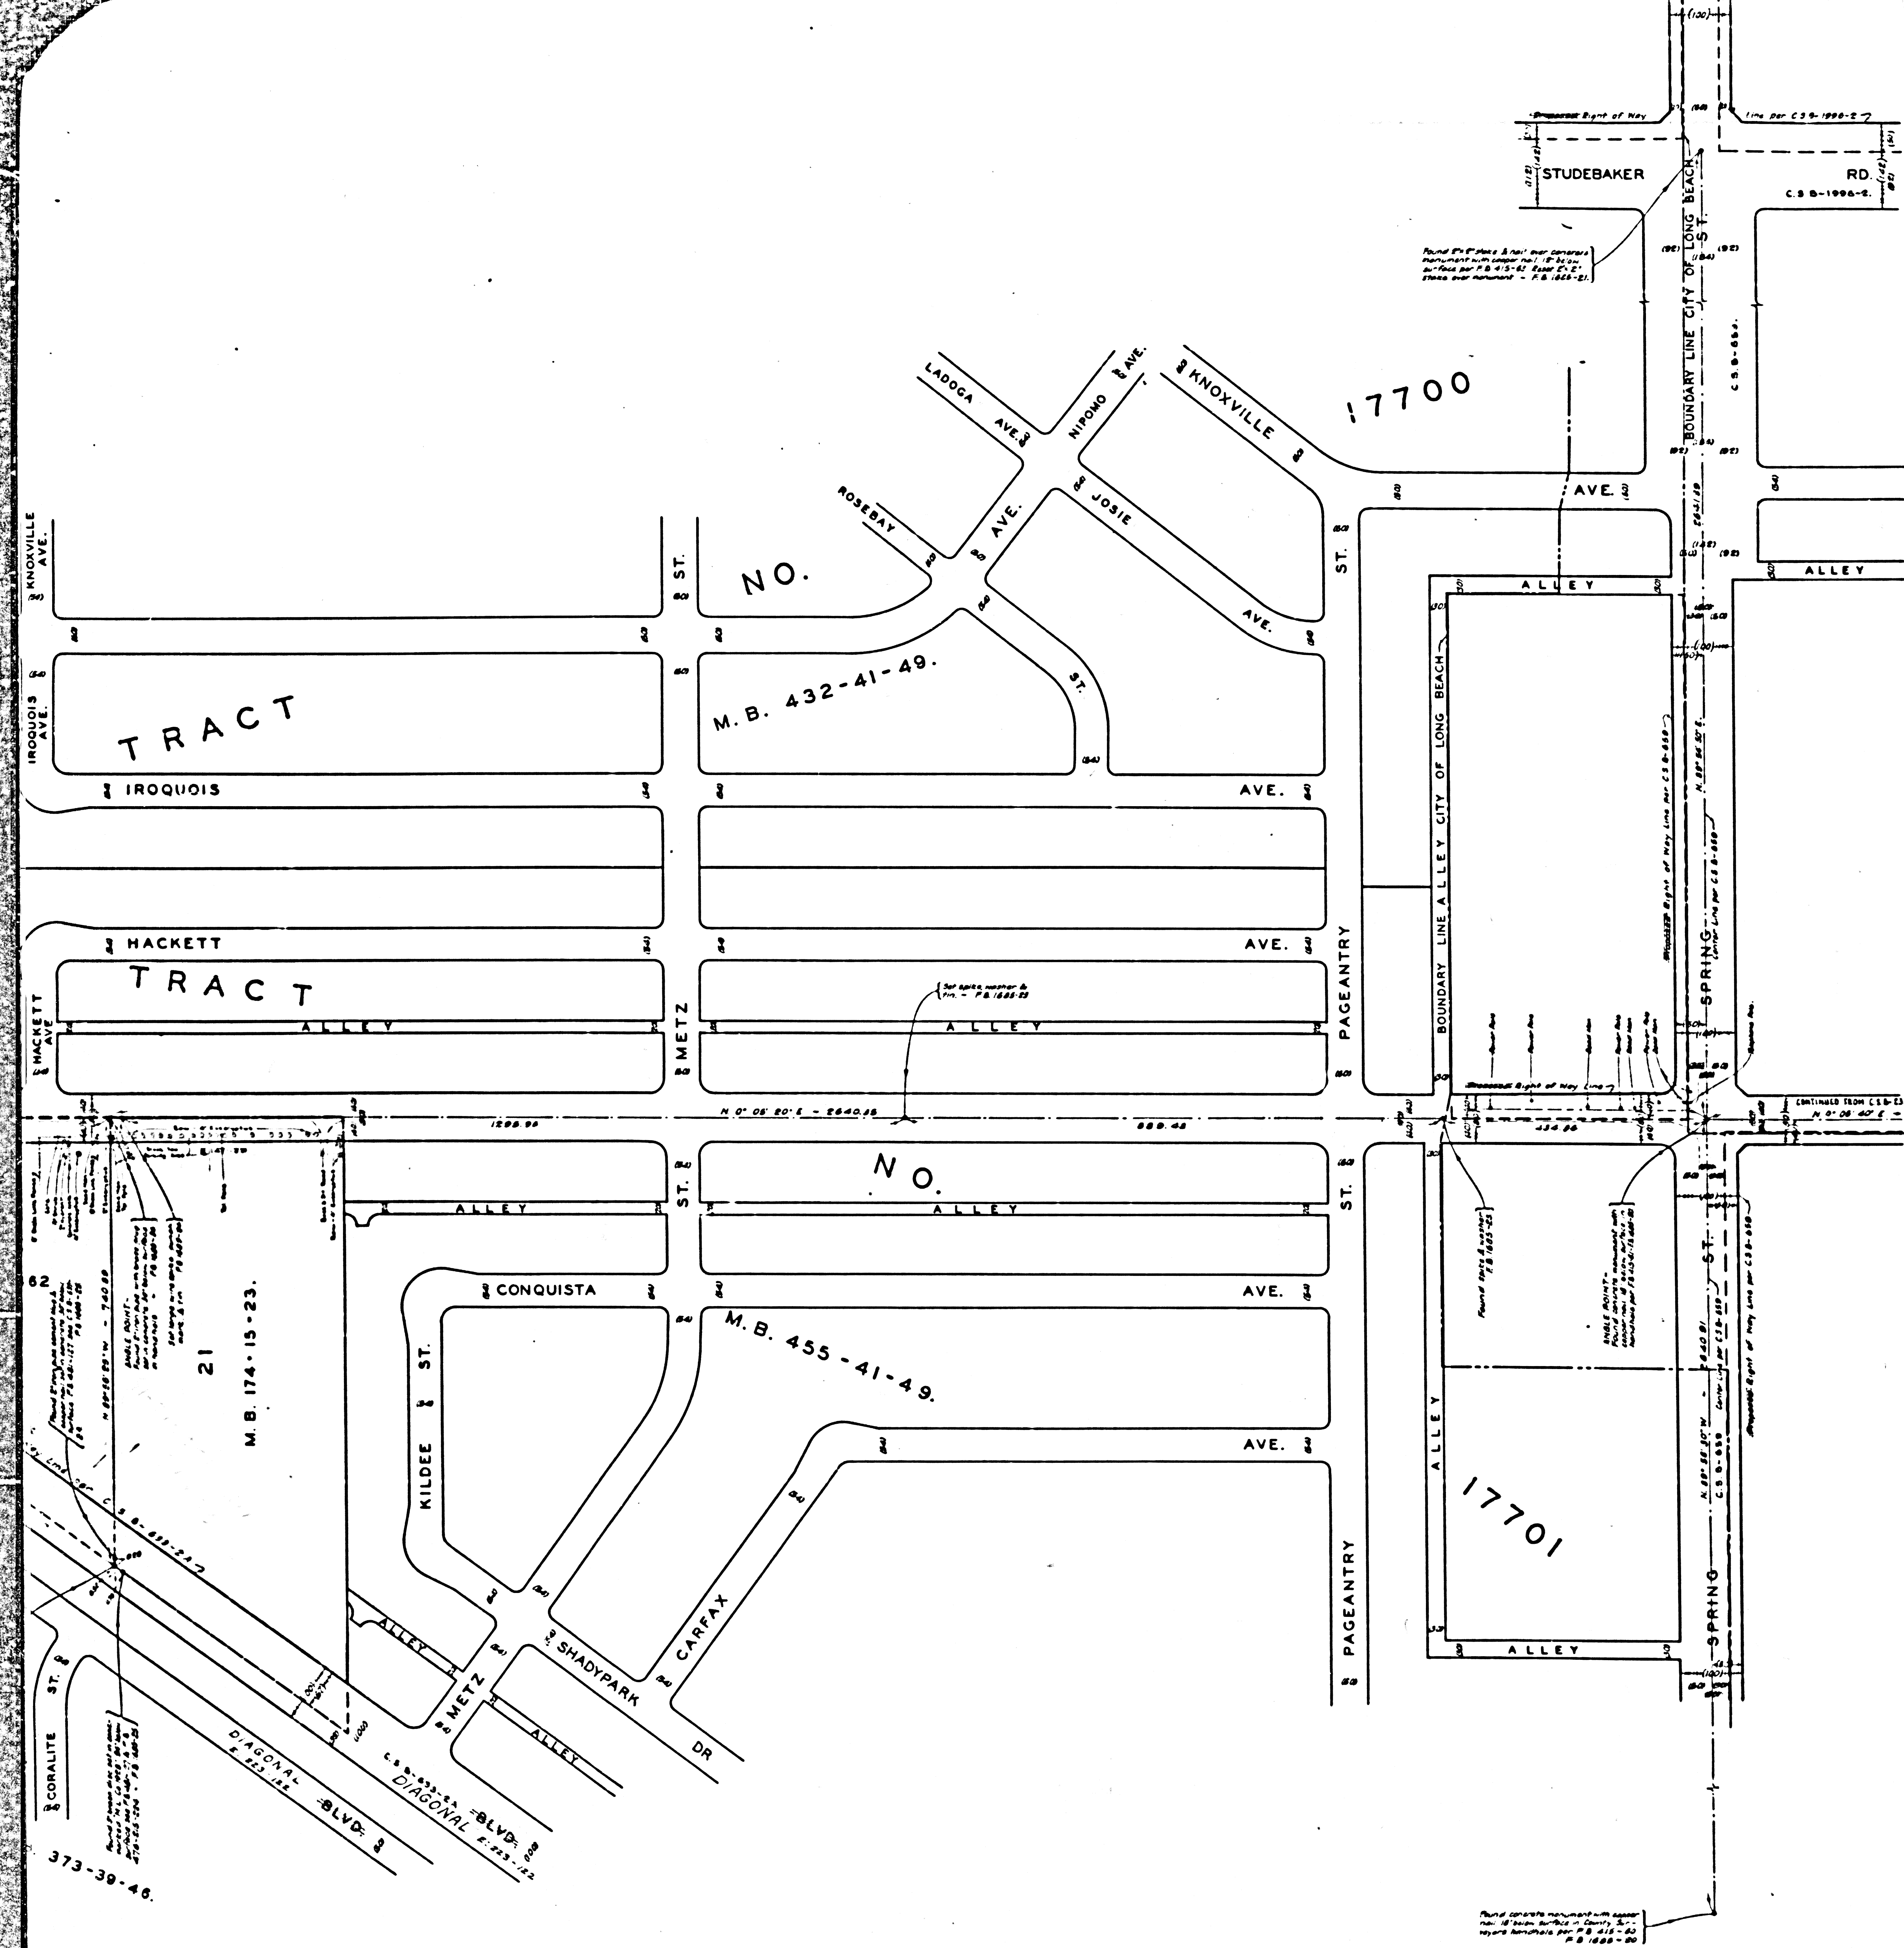

COUNTY OF LOS ANGELES
 MAP OF
PALO VERDE AVENUE
 FROM
ATHERTON STREET
 TO
ARTESIA AVENUE
 COUNTY SURVEYORS MAP NO B-2386
 SHEET NO 2 OF 3 SHEETS
 SCALE: 1 INCH = 100 FT.

JOB NUMBER 6637
 WILLIAM J. FOX-COUNTY SURVEYOR
 SURVEYED: JUNE 1952.
 SURVEYED ON REQUEST OF THE REGIONAL
 PLANNING COMMISSION UNDER SEC. 79,
 ORD. 4099 BY LETTER DATED APRIL 1, 1952
 AND BY BOARD ORDER DATED DECEMBER 11, 1954.
 BEARINGS ARE BASED ON THE CALIFORNIA
 COORDINATE SYSTEM ZONE 7, PER ACT 8391
 GENERAL LAWS. SEE C.S. 9423
 F.B. 1885-7-182
 FIELD WORK BY W.R. SMITH
 R.J. MITCHELL
 OFFICE WORK BY T.M. ICHIEV
 CHECKED BY S.H. MILLER
 INDEX 31
 Revised Sept. 1957 by W.L.

CSB-2386-2
 A1 OF A4

CSB-2386-2 A1 OF A4

CSB-2386-2 A1 OF A4

