


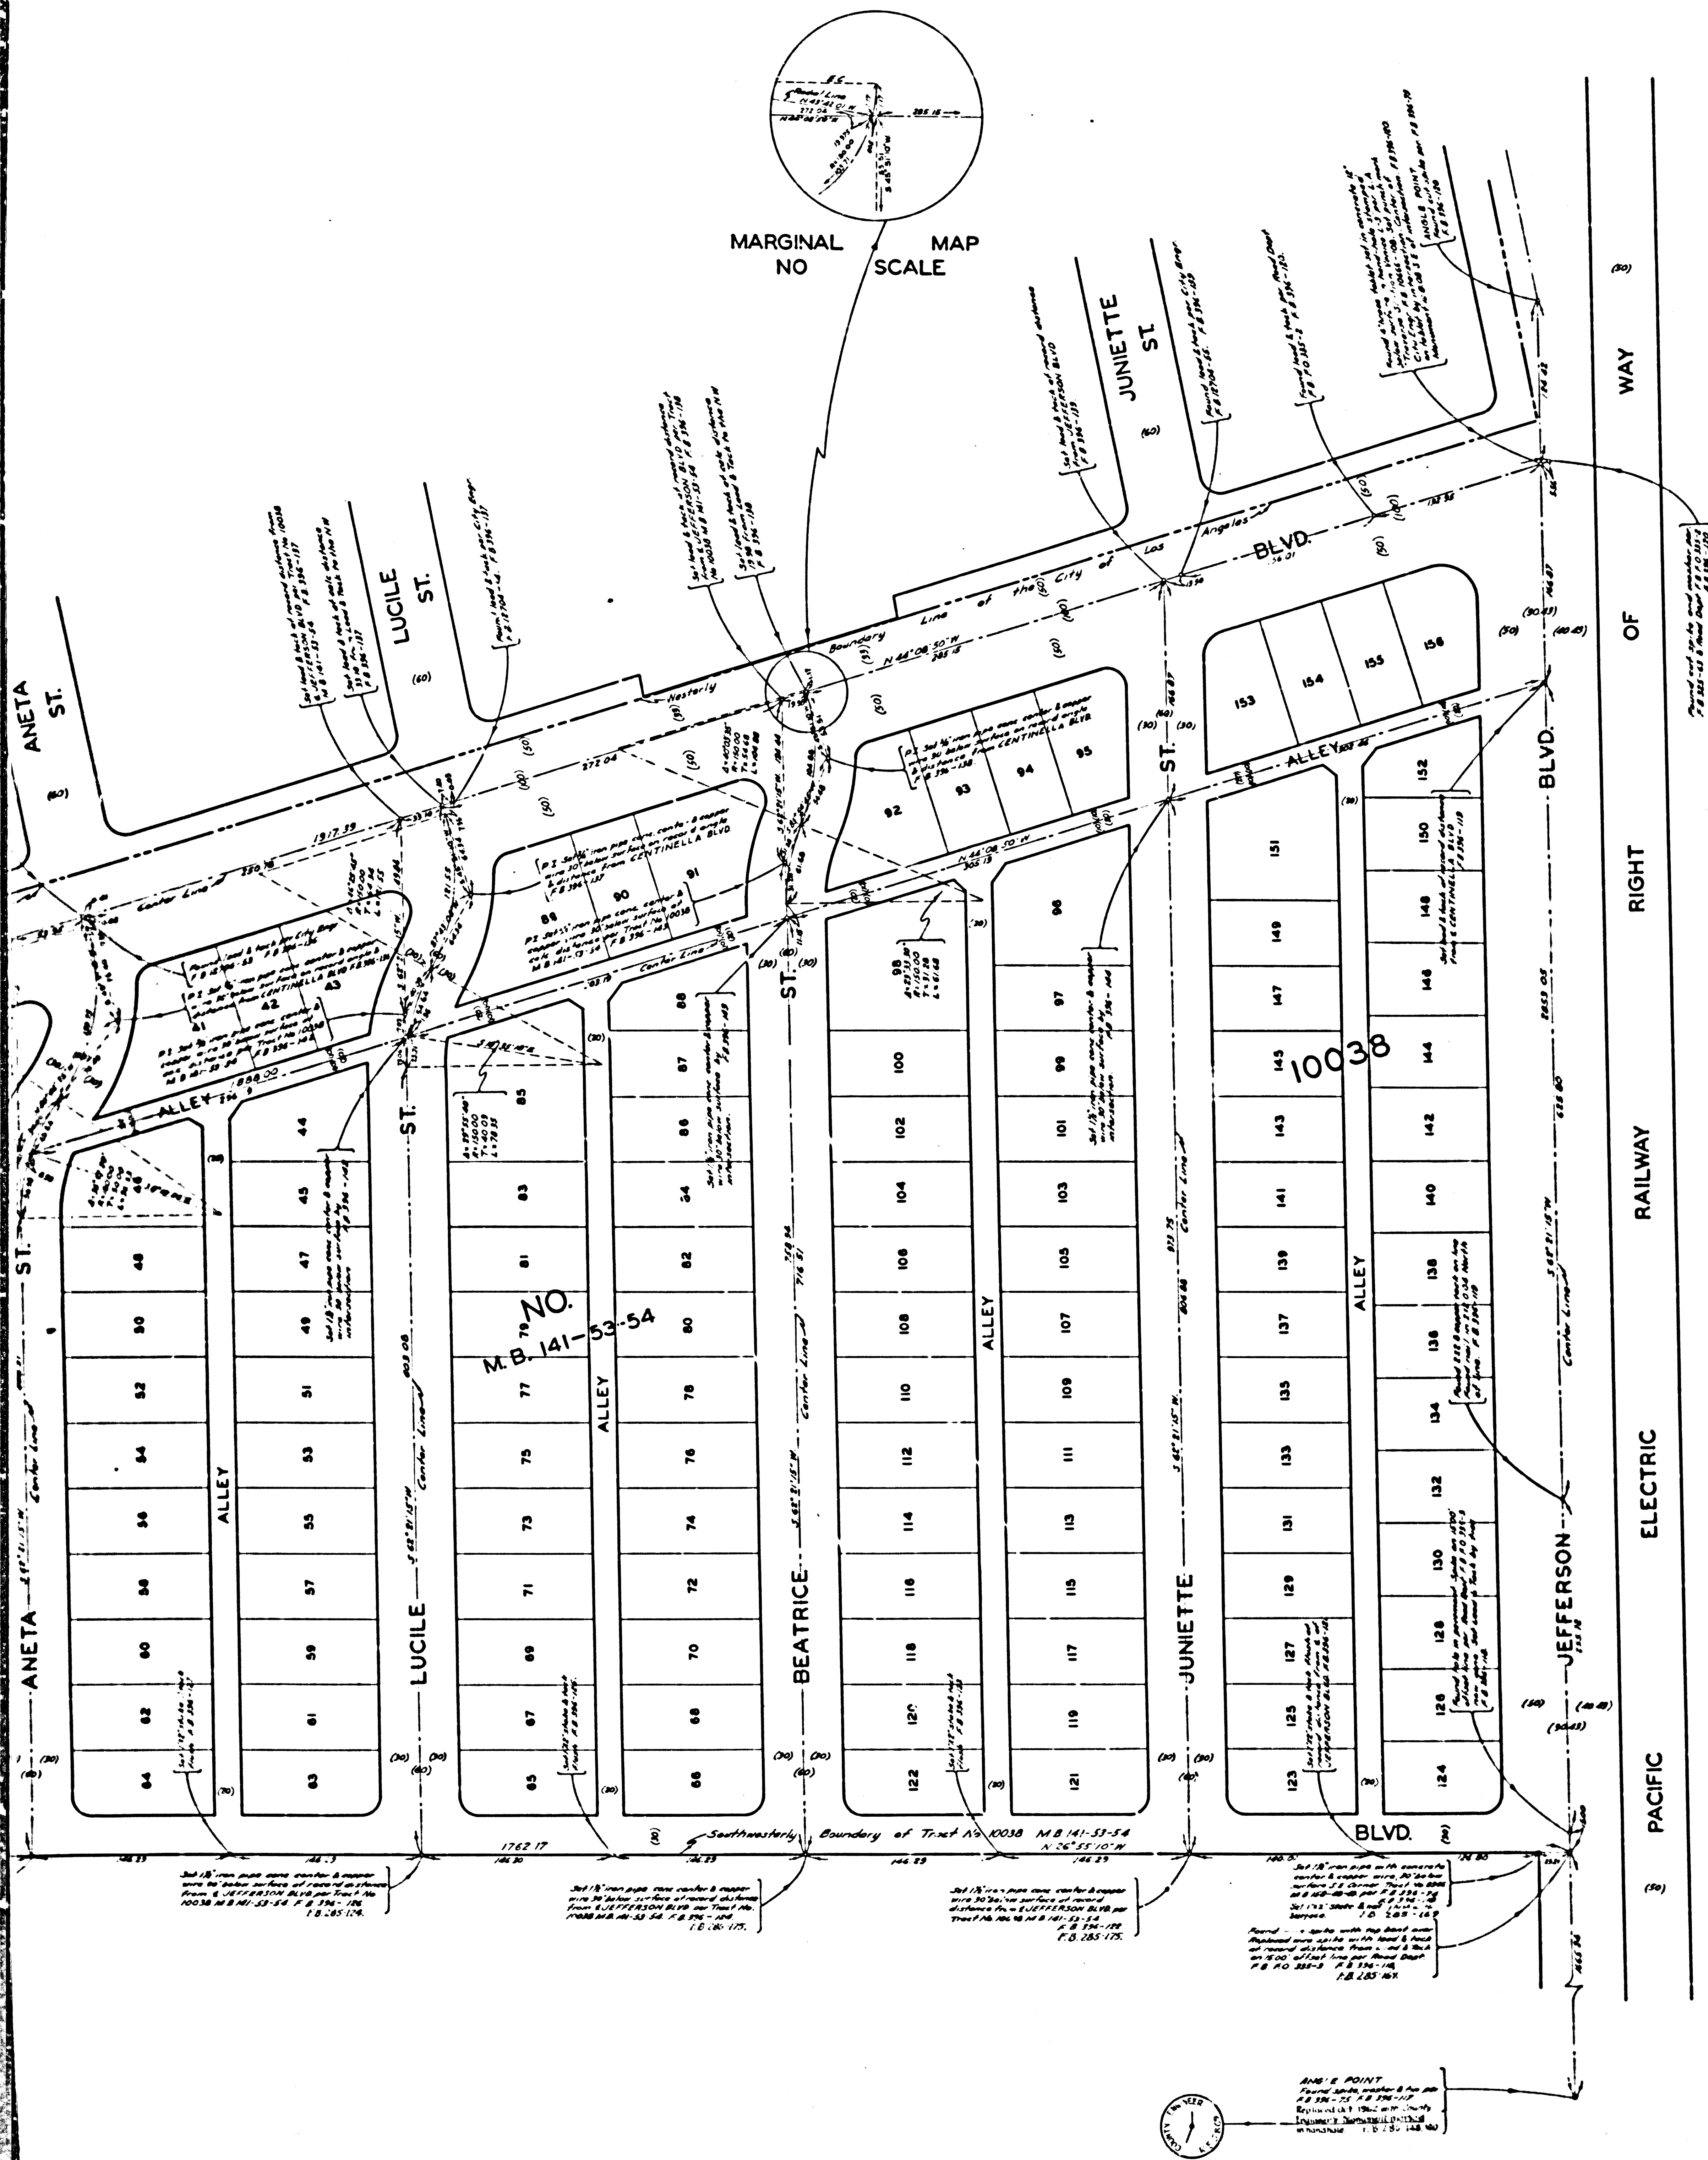

COUNTY OF LOS ANGELES
MAP OF
STREETS IN
TRACT NO. 10038
M.B. 141-53-54
COUNTY SURVEYORS MAP N° B-2387
SCALE: 1 INCH = 50 FT.

JOB NUMBER A-270
WILLIAM J. FOX - COUNTY SURVEYOR
SURVEYED MAY 1953

SURVEYED ON REQUEST OF THE ROAD
COMMISSIONER UNDER SEC. 79, ORD. 4099 BY
REQUISITION NO. 89, DATED APRIL 22, 1953

BEARINGS ARE BASED ON THE CALIFORNIA
COORDINATE SYSTEM ZONE 7 PER ACT 834
GENERAL LAWS. SEC. 63, 9423

P.B. 396-115-144
FIELD WORK BY MAYAN DEREN
OFFICE WORK BY T.H. BURNS
CHECKED BY R.R. McPHERSON
Reviewed June 1954 J.J.E.

CSB-2387
A1 OF A2


C5B-2387
A2 OF A2

