



S E C. 16 , T. 4 N., R. 9 W.

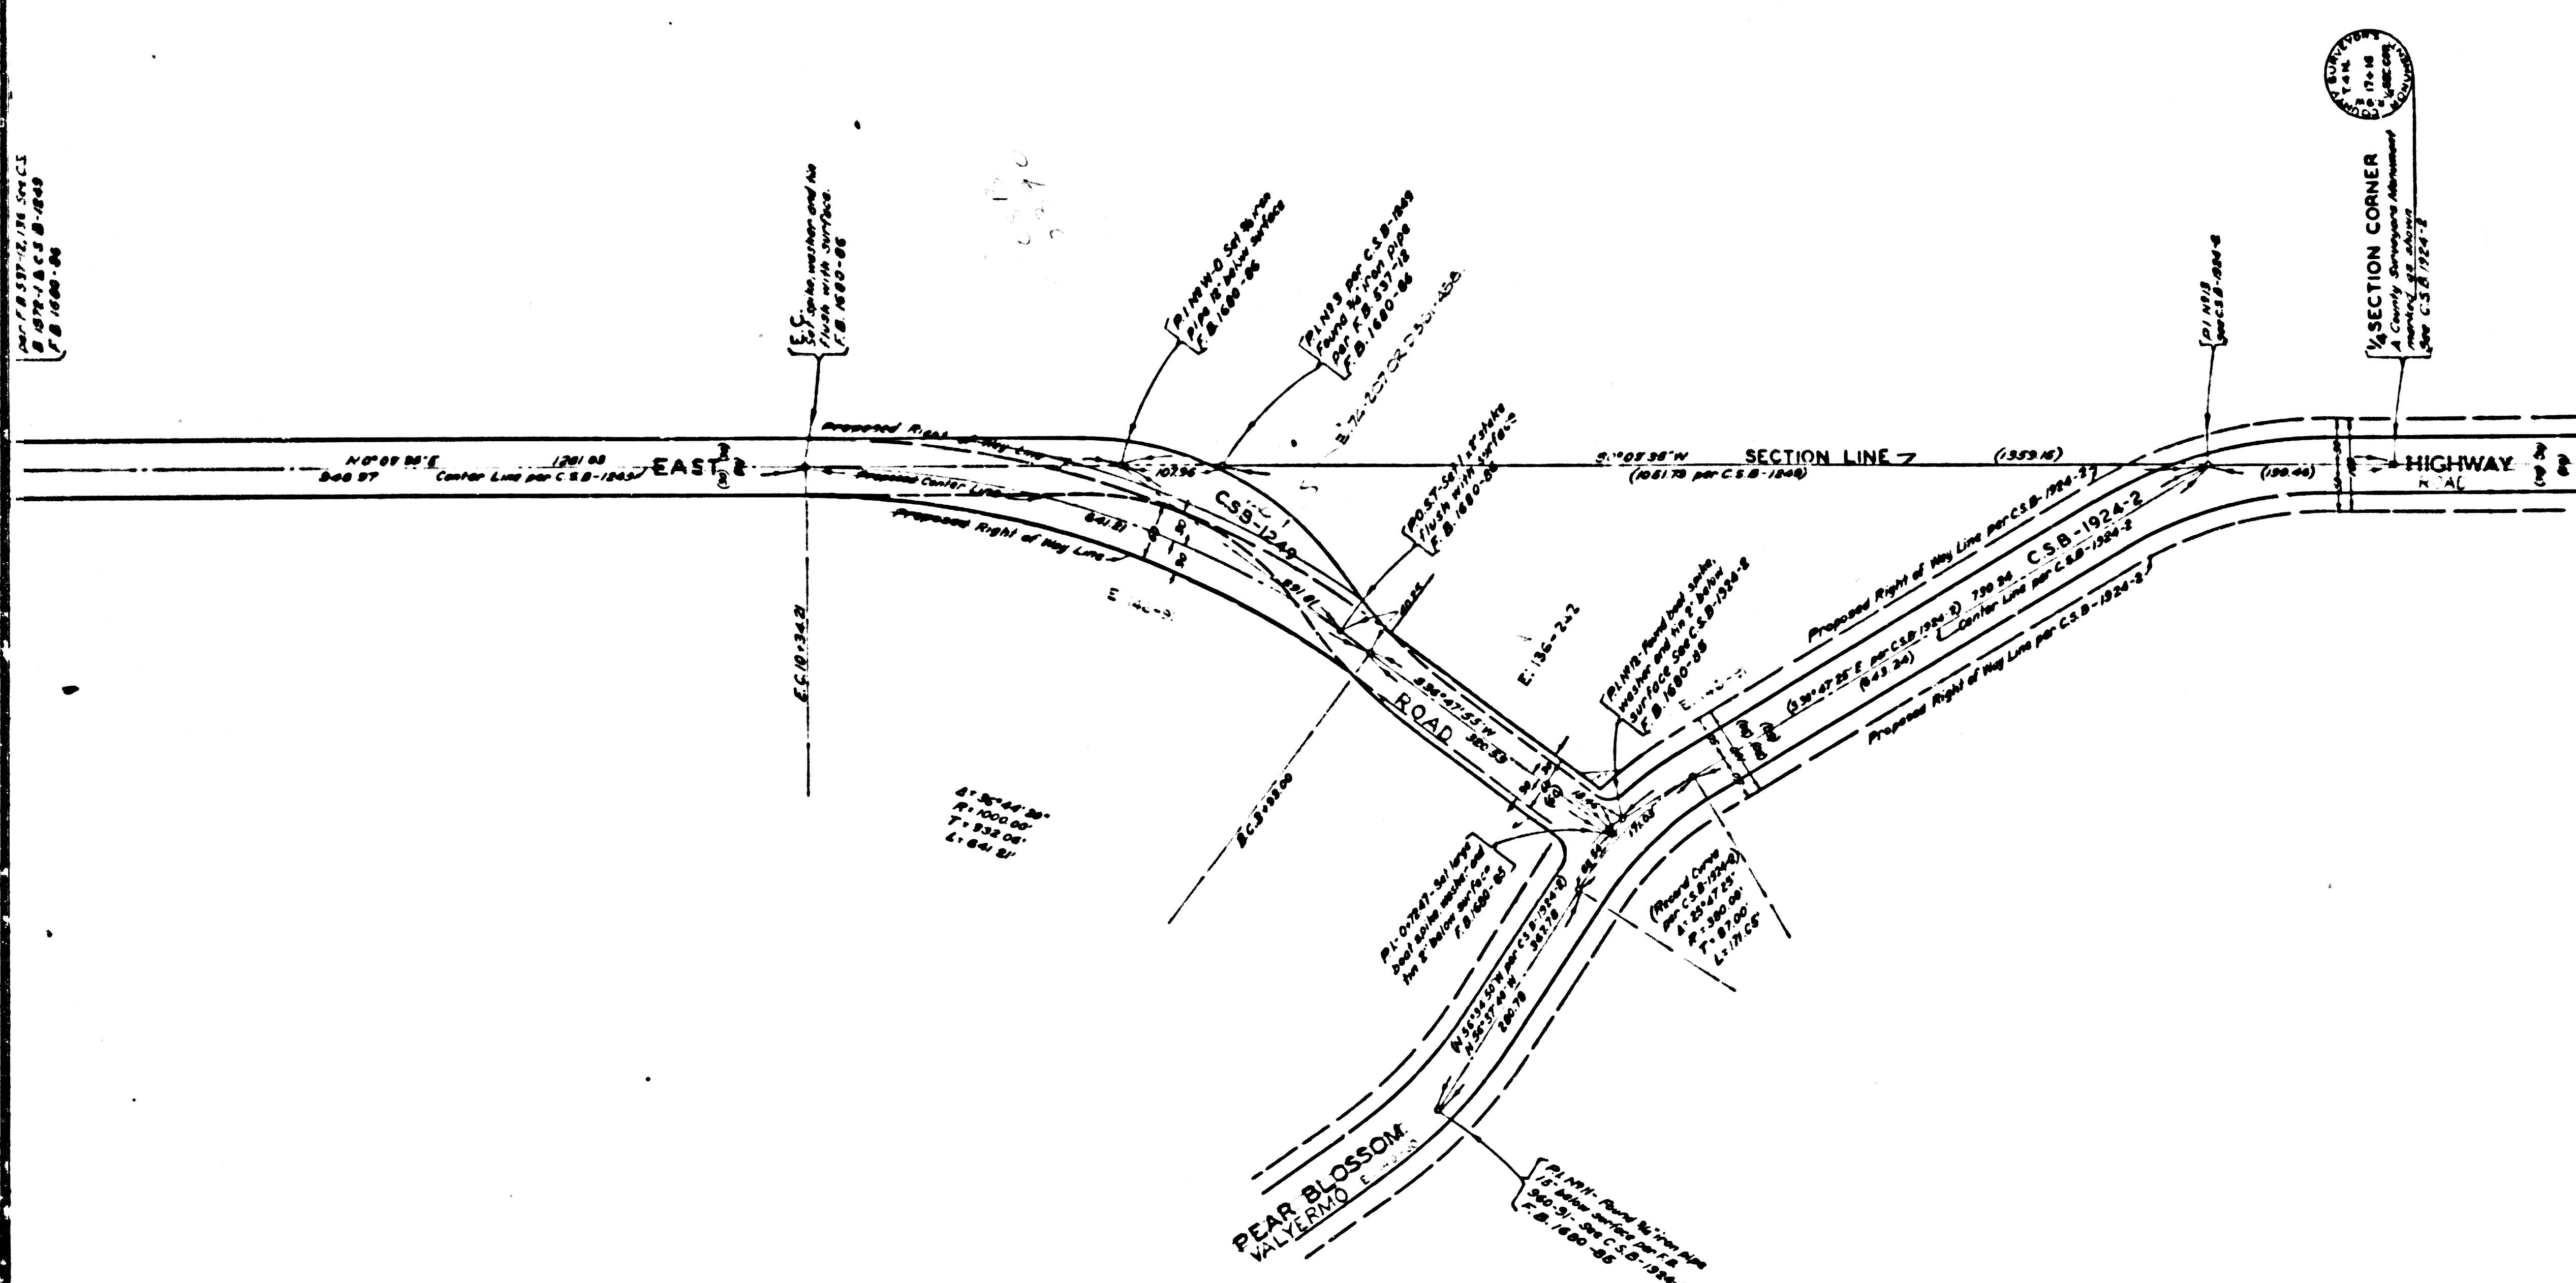

S E C. 17 , T. 4 N., R. 9 W.

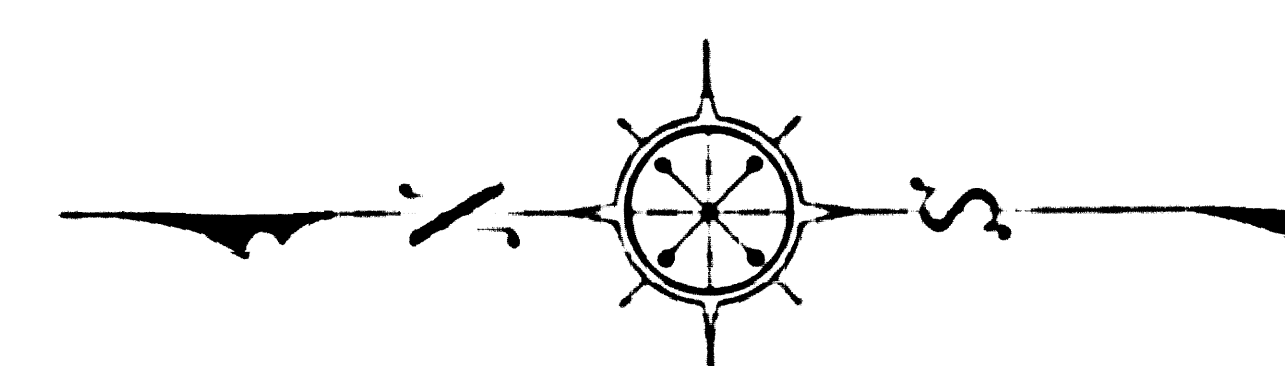

COUNTY OF LOS ANGELES
 MAP OF
BOBS GAP ROAD
 VALLEY RD. FROM RD.
PEAR-BLOSSOM-HIGHWAY-
 TO
WEST ¼ CORNER SECTION 33.T.5N..R.9W.

COUNTY SURVEYORS MAP NO. B-2390
 SHEET NO. 1 OF 2 SHEETS
 SCALE: 1 INCH = 100 FT.

JOB NUMBER R-407
 WILLIAM J. FOX - COUNTY SURVEYOR
 SURVEYED - 1952 & 1953

SURVEYED ON REQUEST OF THE
 ROAD COMMISSIONER UNDER SEC. 79. ORD. 4089
 BY REQUISITION NO. 398X
 DATED OCT. 9, 1951

BEARINGS ARE BASED ON THE BEAR-
 ING OF THE WEST LINE OF SEC. 9.T.4N.,
 R. 9W AS SHOWN ON C.S.B.-1572-1.

F.B. 1690-51.98 & F.B. 537-244.245

FIELD WORK BY R.L. WILLEY
 OFFICE WORK BY E.A. ROSECRANS
 CHECKED BY KRAMPHORSON

INDEX MAP 82
 Revised Dec. 1953 C.E.D.


CSB-2390-1
 A1 OF A4

SHEET NO. 1 OF 2 SHEETS
 COUNTY SURVEYORS MAP NO. B-2390

SHEET NO. 1 OF 2 SHEETS
 COUNTY SURVEYORS MAP NO. B-2390

SHEET NO. 1 OF 5 SHEETS
COUNTY SURVEYOR'S MAP NO. B-5330

SHEET NO. 1 OF 5 SHEETS
COUNTY SURVEYOR'S MAP NO. B-5330

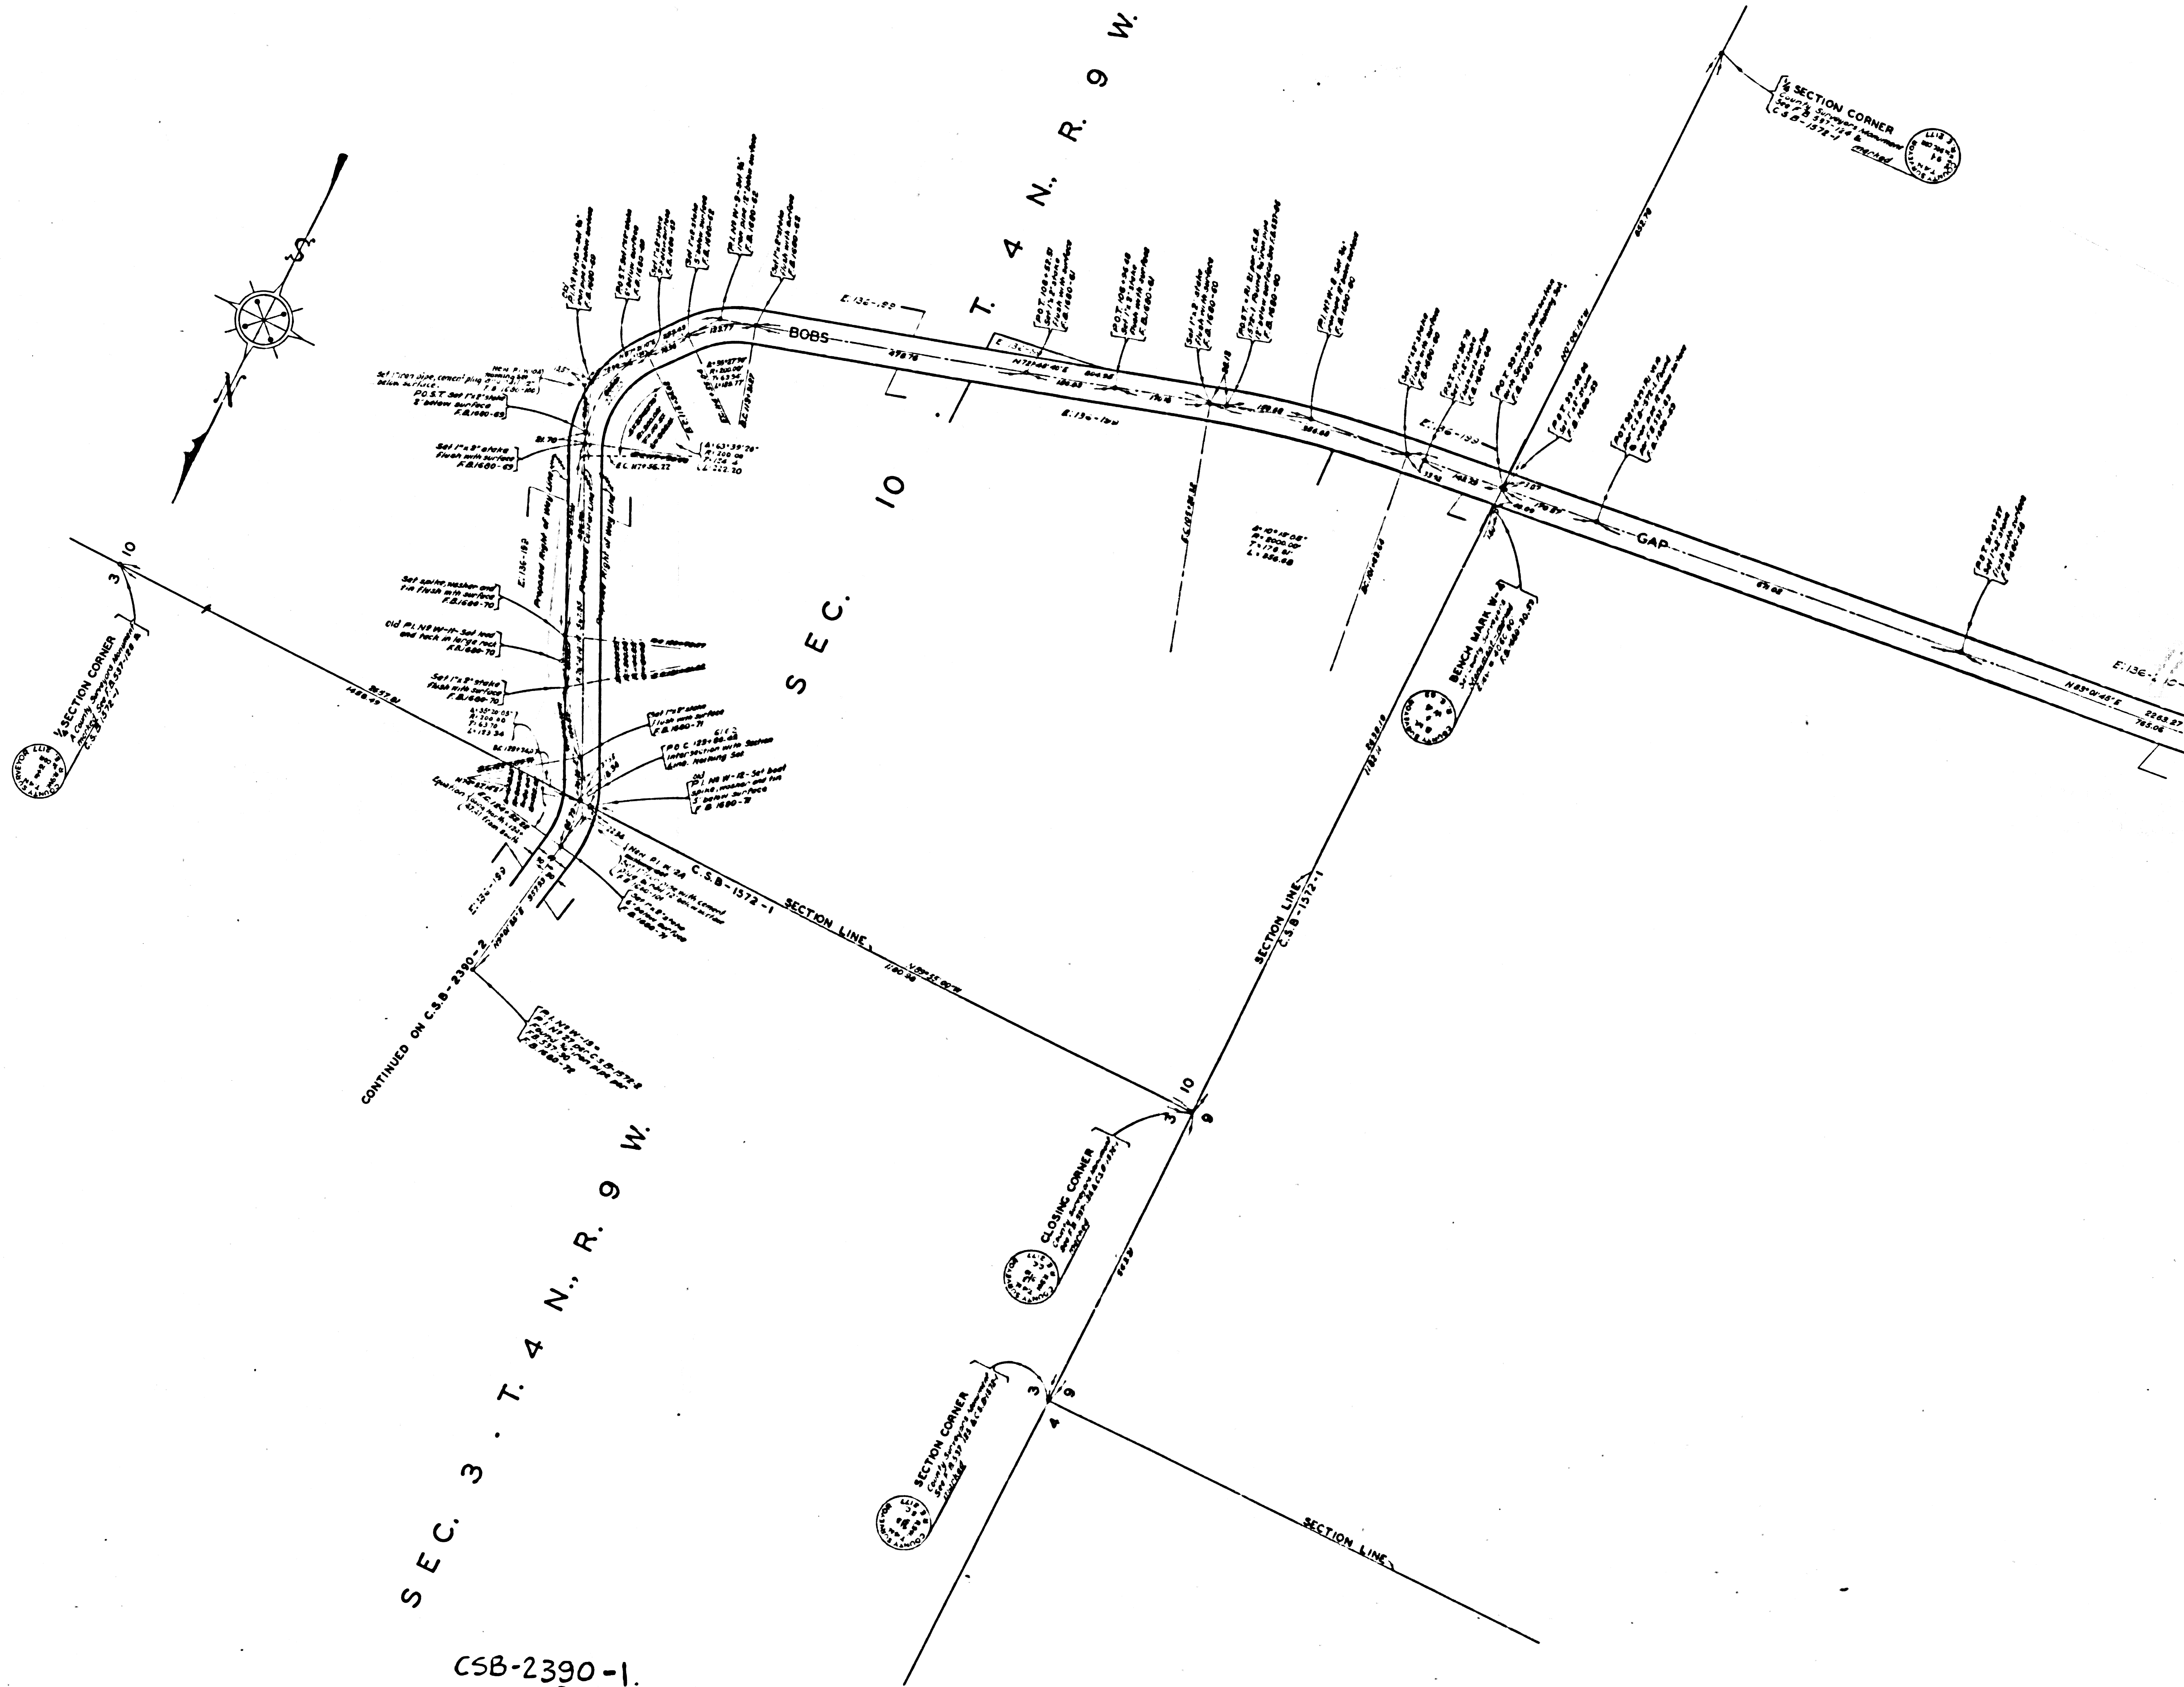

CSB-2390-1.
A4 OF A4